Garber Surveying Service, P.A.



423 West 1st Ave. Hutchinson, Kansas 67501 Phone 620 665-7032 • FAX 620 663-7401

511 North Poplar Street Newton, Kansas 67114 Phone 316 283-5053 • FAX 316 283-5073


Project No. G2006-316

DESCRIPTION:

A portion of the Northwest Quarter and a portion of the Southwest Quarter of Section 11, Township 19 South, Range 5

West of the 6th Principal Meridian, McPherson County, Kansas described as follows:

Commencing at the Southwest corner of the North Half of said Southwest Quarter; thence North 00°34'45" West (basis of bearings is assumed) along the West line of said Southwest Quarter 50.00 feet; thence North 89°05'27" East 415.38 feet; thence North 01°35'23" West 642.75 feet; thence North 87°45'45" East 413.76 feet for the point of beginning; thence North 00°40'46" East 437.63 feet; thence North 87°45'45" East 494.54 feet; thence South 00°40'46" West 437.63 feet; thence South 87°45'45" West 494.54 feet to the point of beginning, containing 4.962 Acres, subject any easements

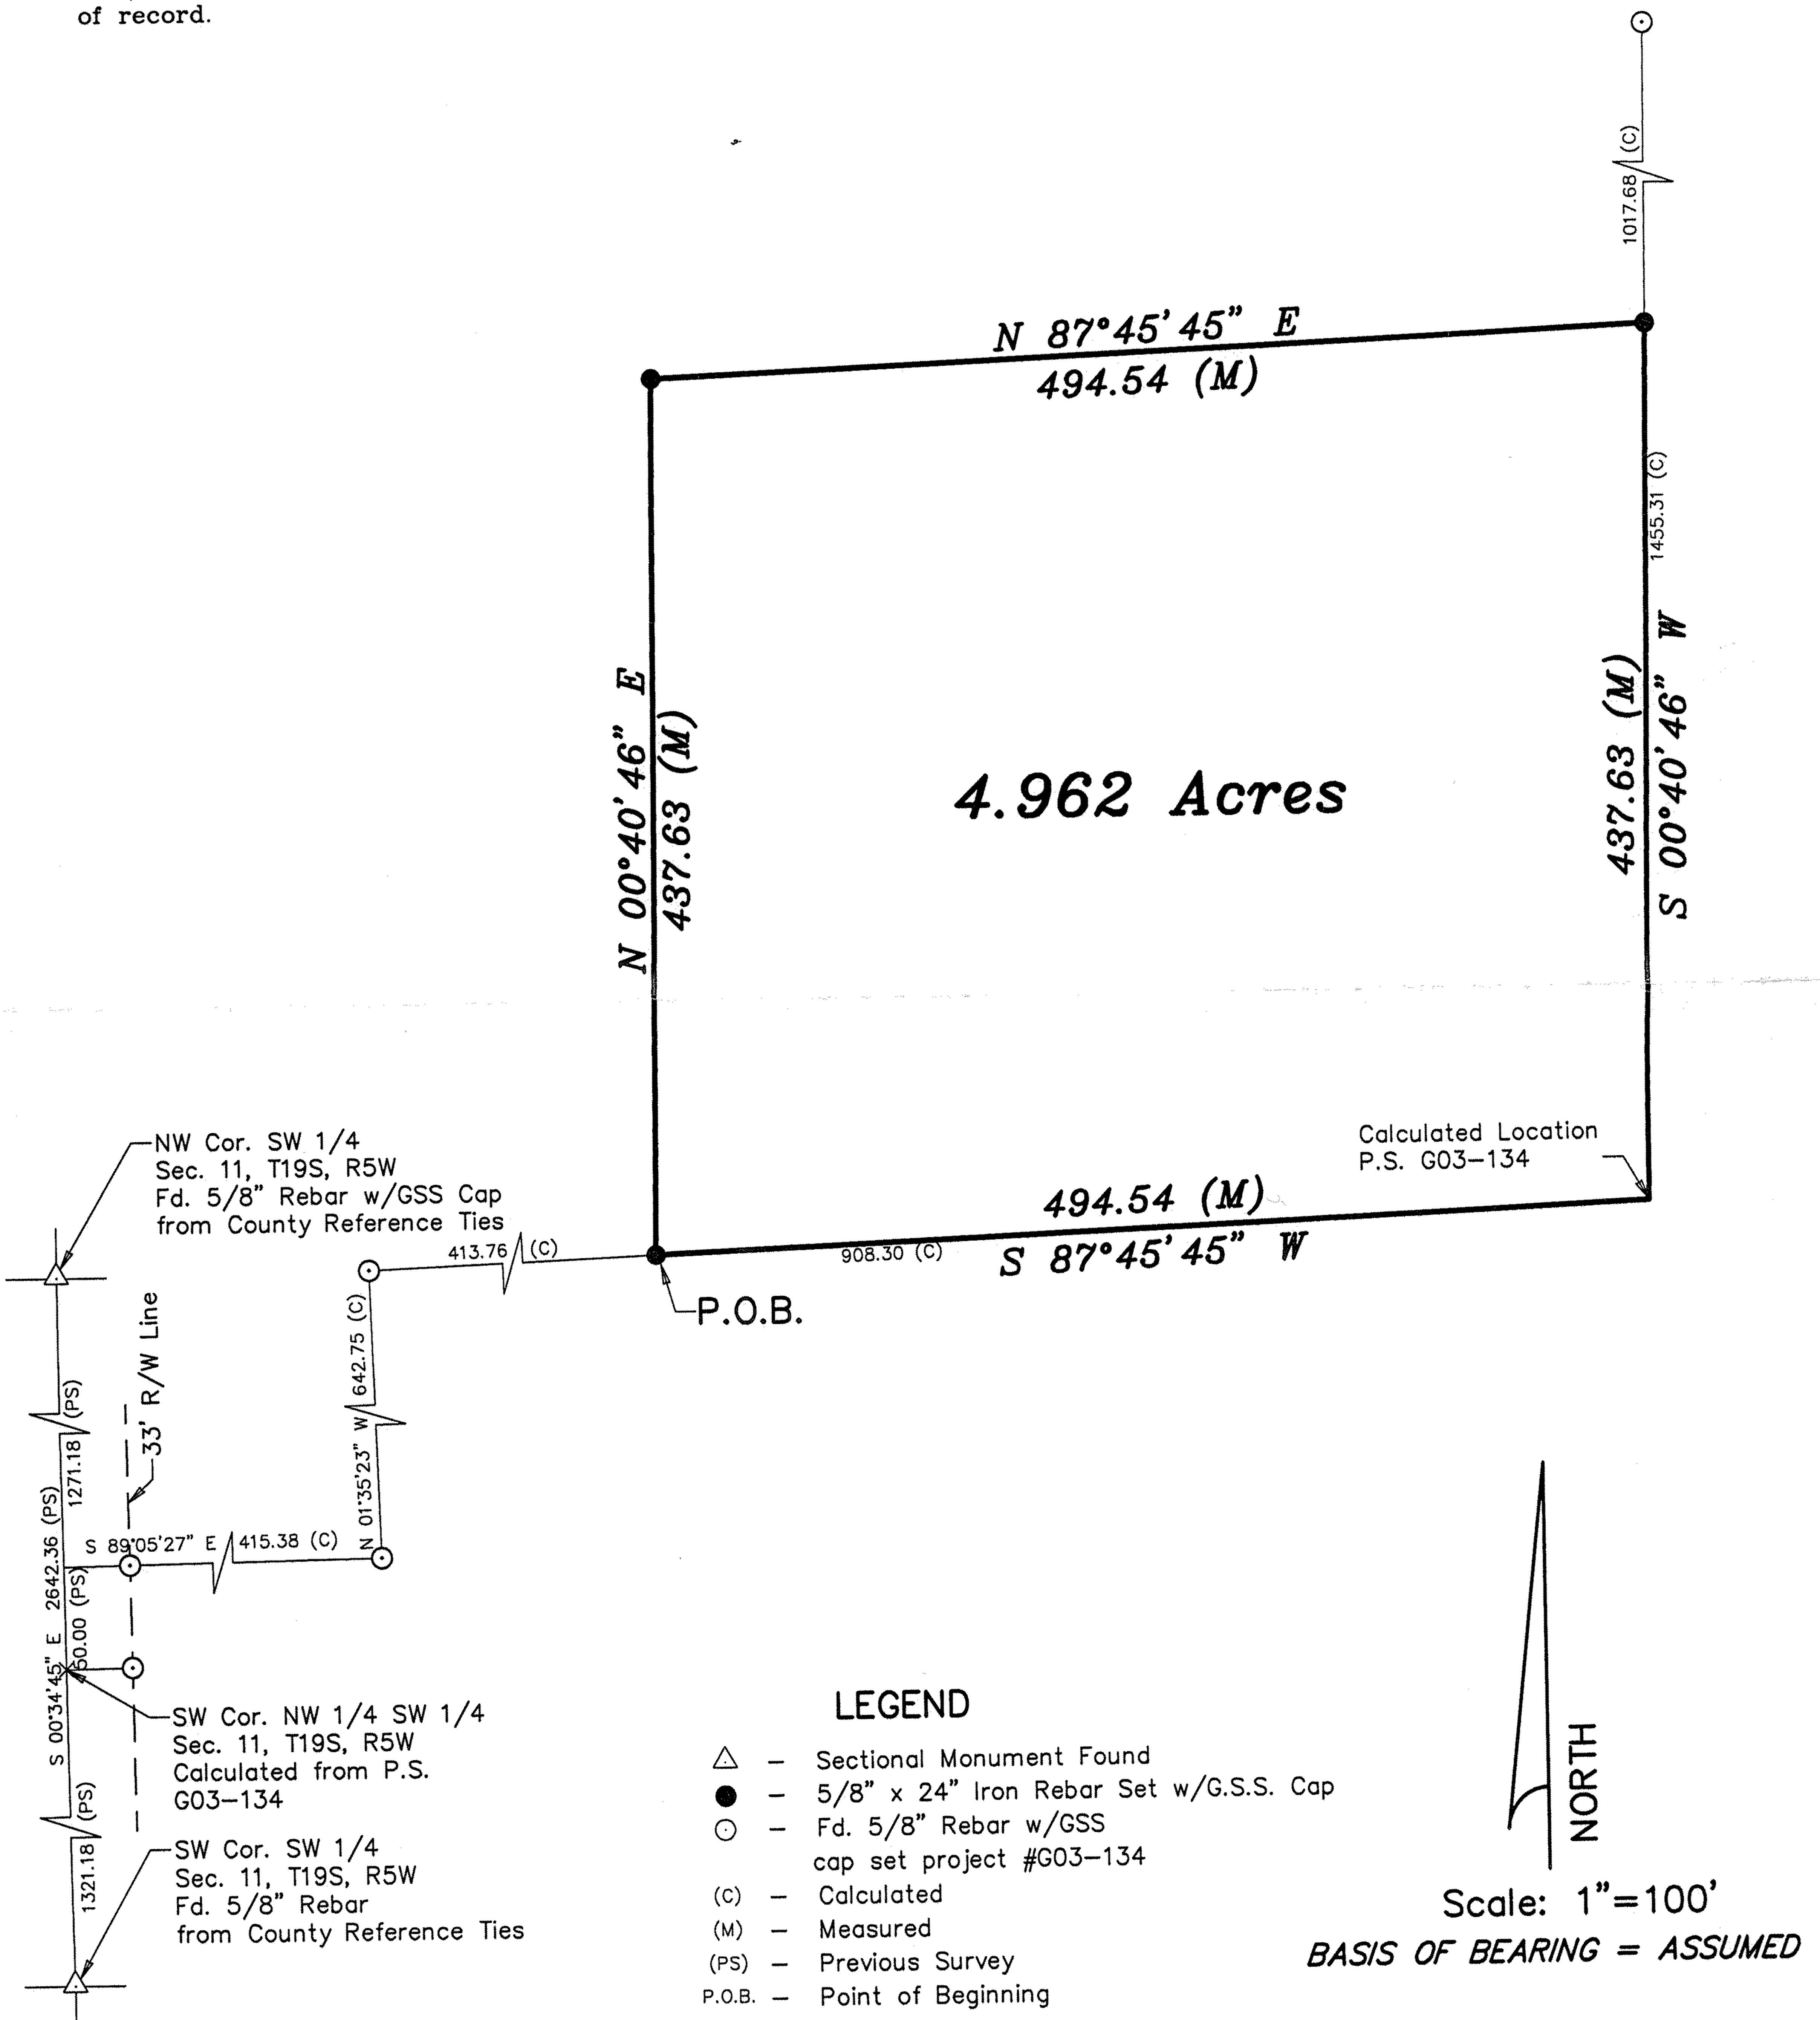

GENERAL NOTES:

1.) Survey was made as per client request and no title work has been provided to the surveyor; therefore, the number and extent of easements and/or rights—of—way of record affecting said property has not been verified by this Survey.

DATE OF FIELD WORK: May 19, 2006

SURVEYOR'S CERTIFICATE:

I hereby certify this plat to be a true, correct and complete representation of the property described above of surveyed hereby supervision.

Dated: May 31, 2006

Copyright © 2006 Garber Surveying Service, P.A.