


Plat of Survey

Heller Boundary Surveys, W.B. Heller, P.S. 1202, cell: 620-245-8023
 406 N. Kansas Ave., Canton, KS 67428, Email: willyboskilly@yahoo.com

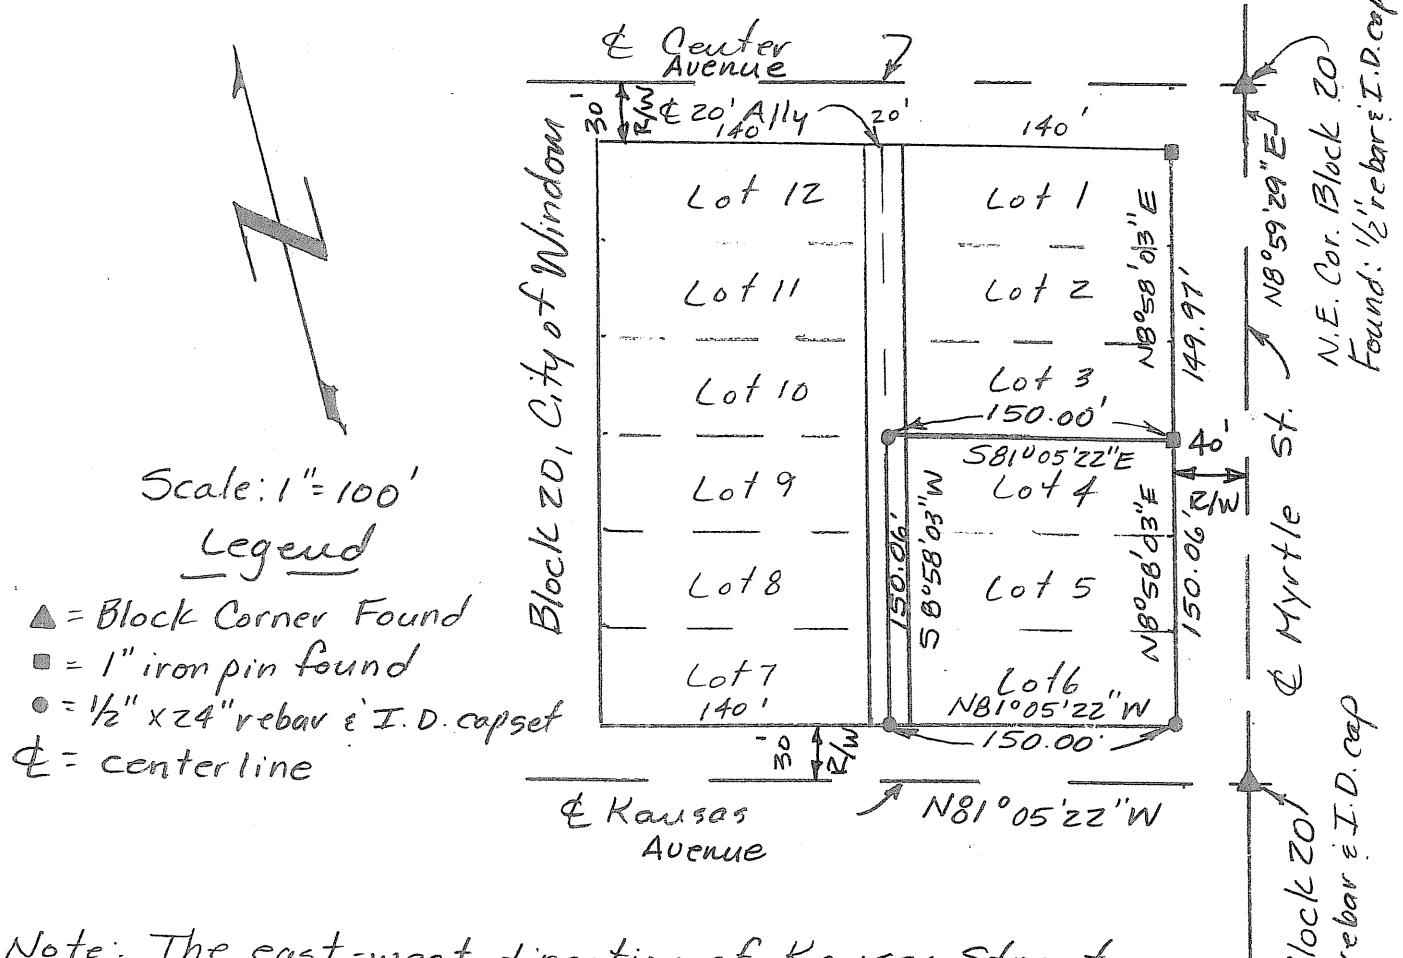

Note: The east-west direction of Kansas Street was determined by using property pins found on the south side of Lot 11 in Blk 41 in The City of Windom. I found $\frac{1}{2}$ " rebars in concrete at the SE & SW corners of said Lot 11.

Certificate of Survey: I, William B. Heller surveyed the land described on the legal description below.

Legal Description: Lots 4, 5 & 6 and The E. 10 feet of The Alley on the West side of Lots 4, 5 & 6, Block 20, The City of Windom. Section 19, T19S - R5W McPherson County, Kansas.

For: Burch Construction, Travis Burch
 1313 Lyndon Road
 McPherson, KS 67460

Date: September 30, 2015
 Pg. 1/1