


A SURVEY OF THE E¹/₂, SE¹/₄
SEC. 23, T19S, R5W 6TH, P.M.

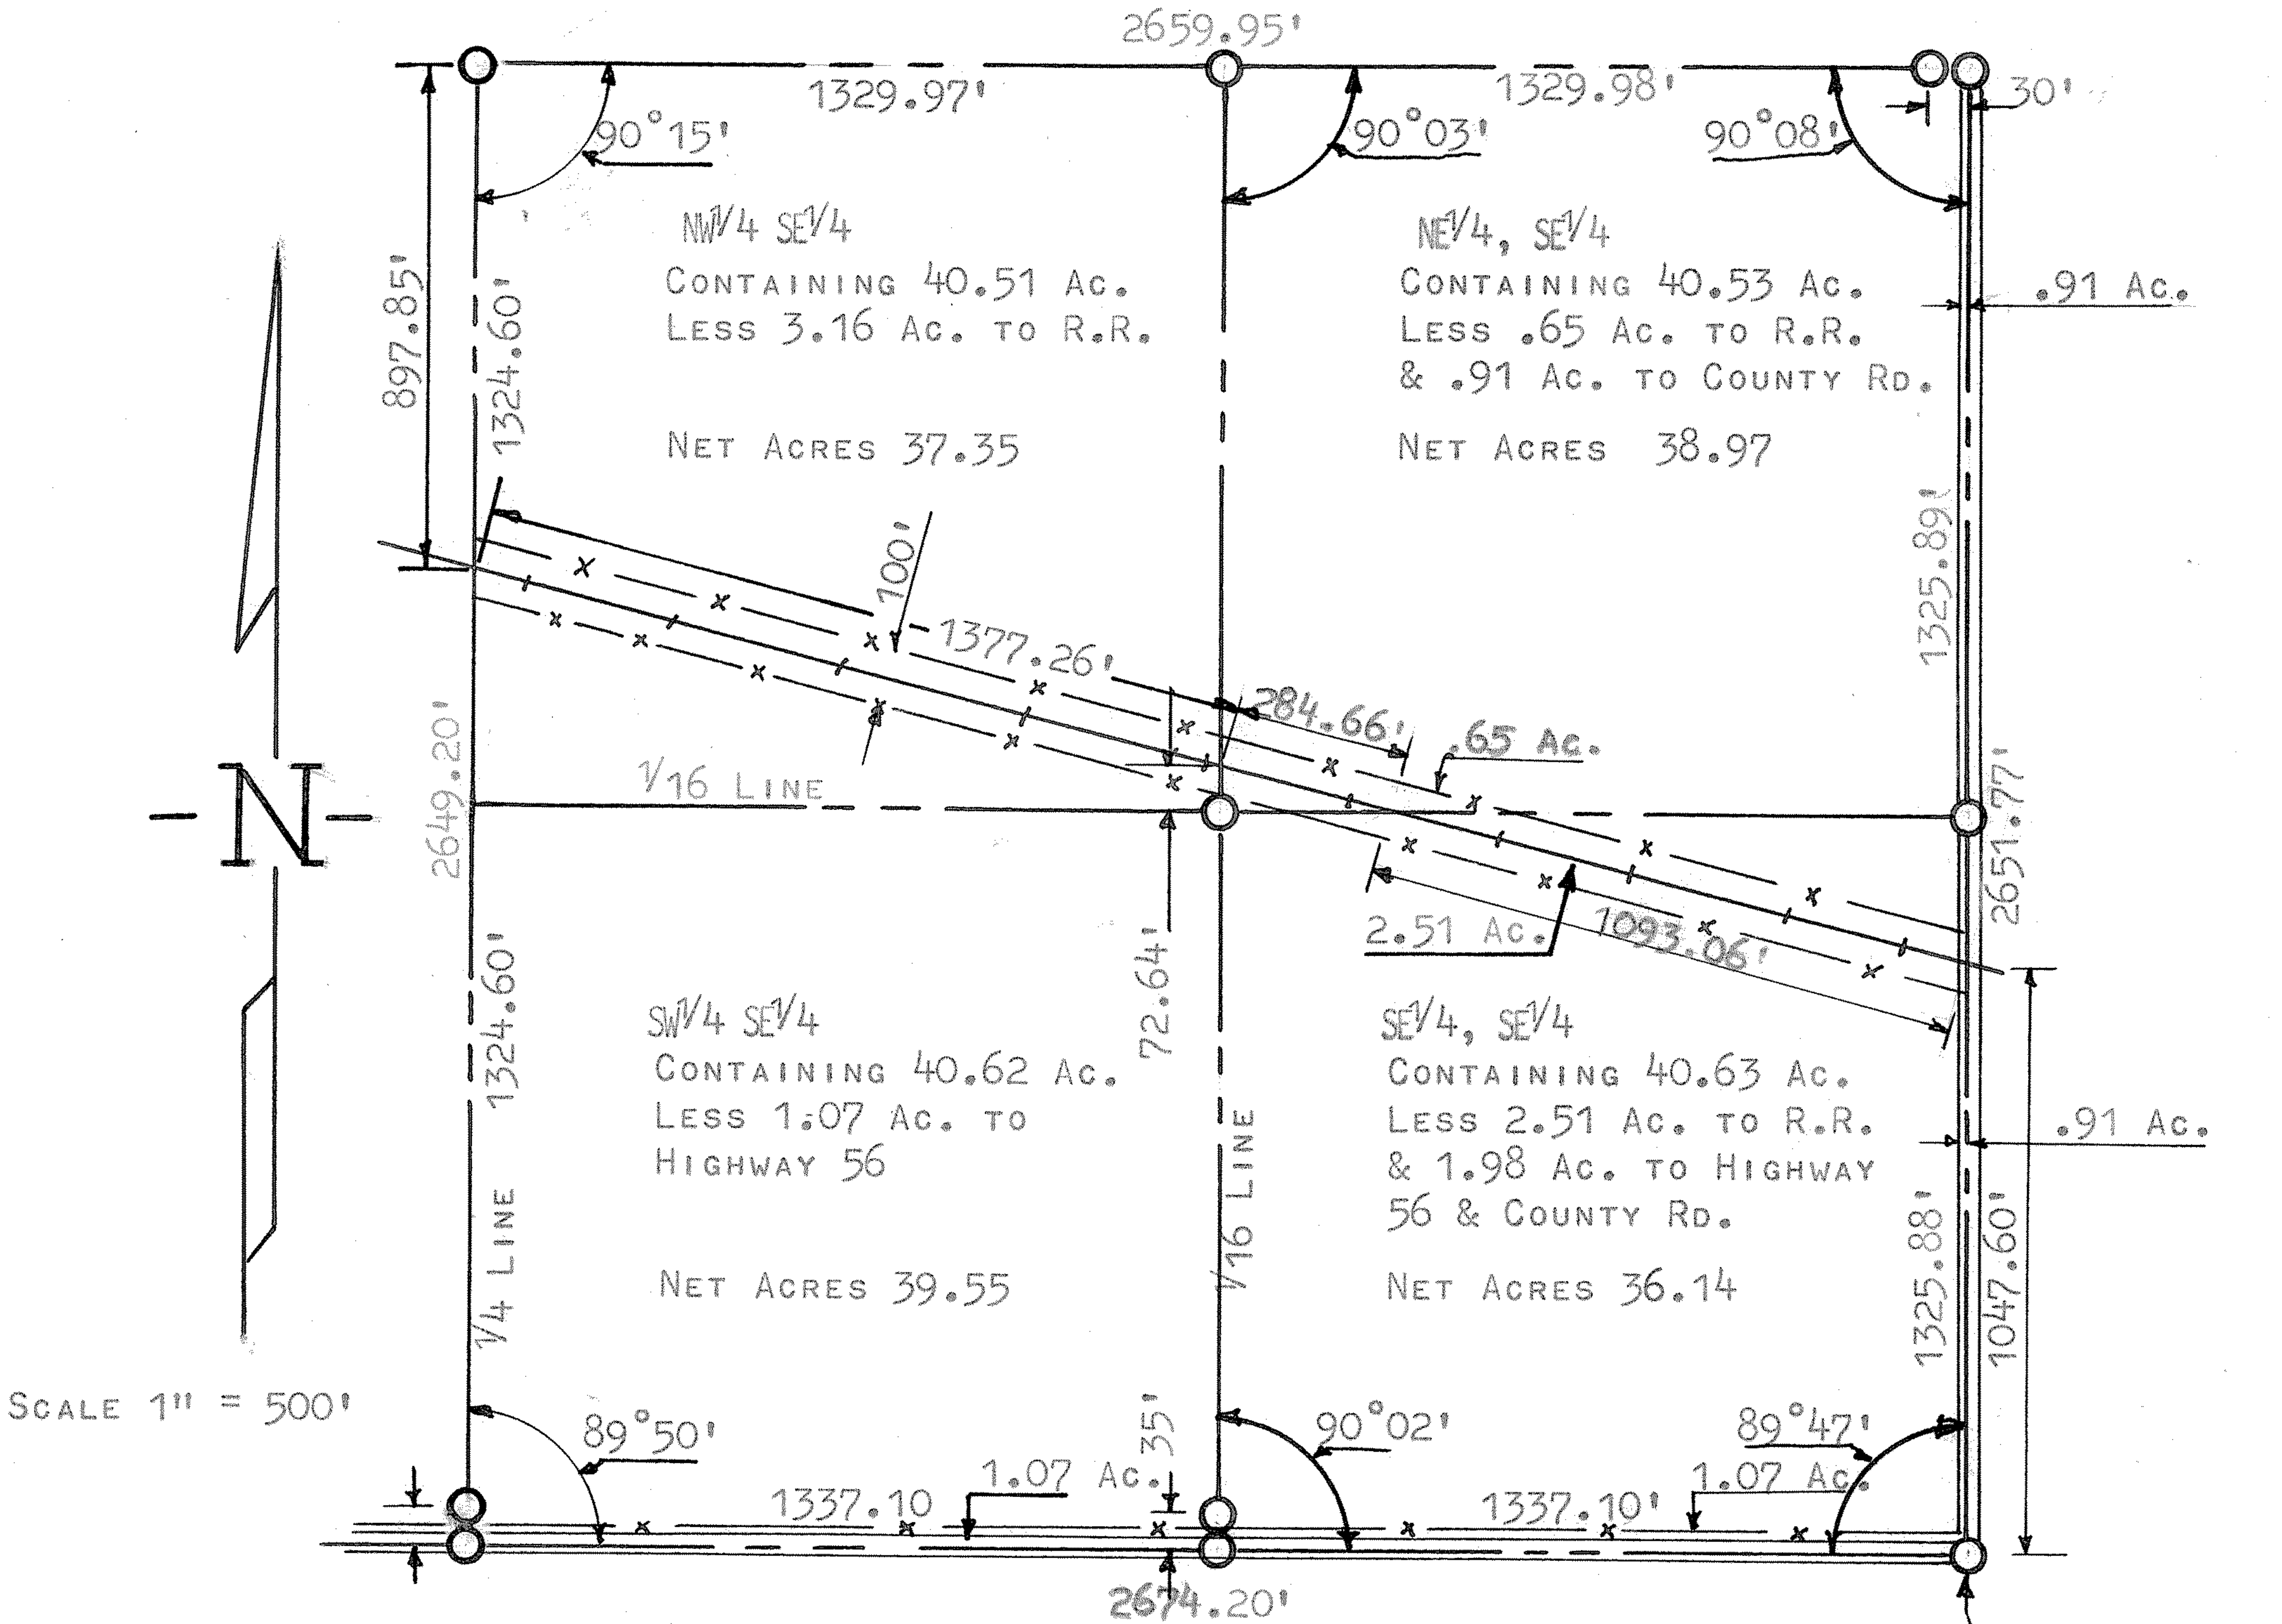


SCALE 1" = 500'

PINS SET THIS SURVEY

R5W
SEC. 23-T19S-R5W SEC. 24-T19S-
SEC. 26-T19S-R5 SEC. 25-T19S-
W R5W

TOTAL ACREAGE	E ¹ / ₂ SE ¹ / ₄	81.16
	W ¹ / ₂ SE ¹ / ₄	81.13
LESS	R.R. R.O.W (100'W)	6.32
	U.S. Hwy. 56 (35'W)	2.14
	COUNTY ROAD (30'W)	1.82
NET ACREAGE		152.01

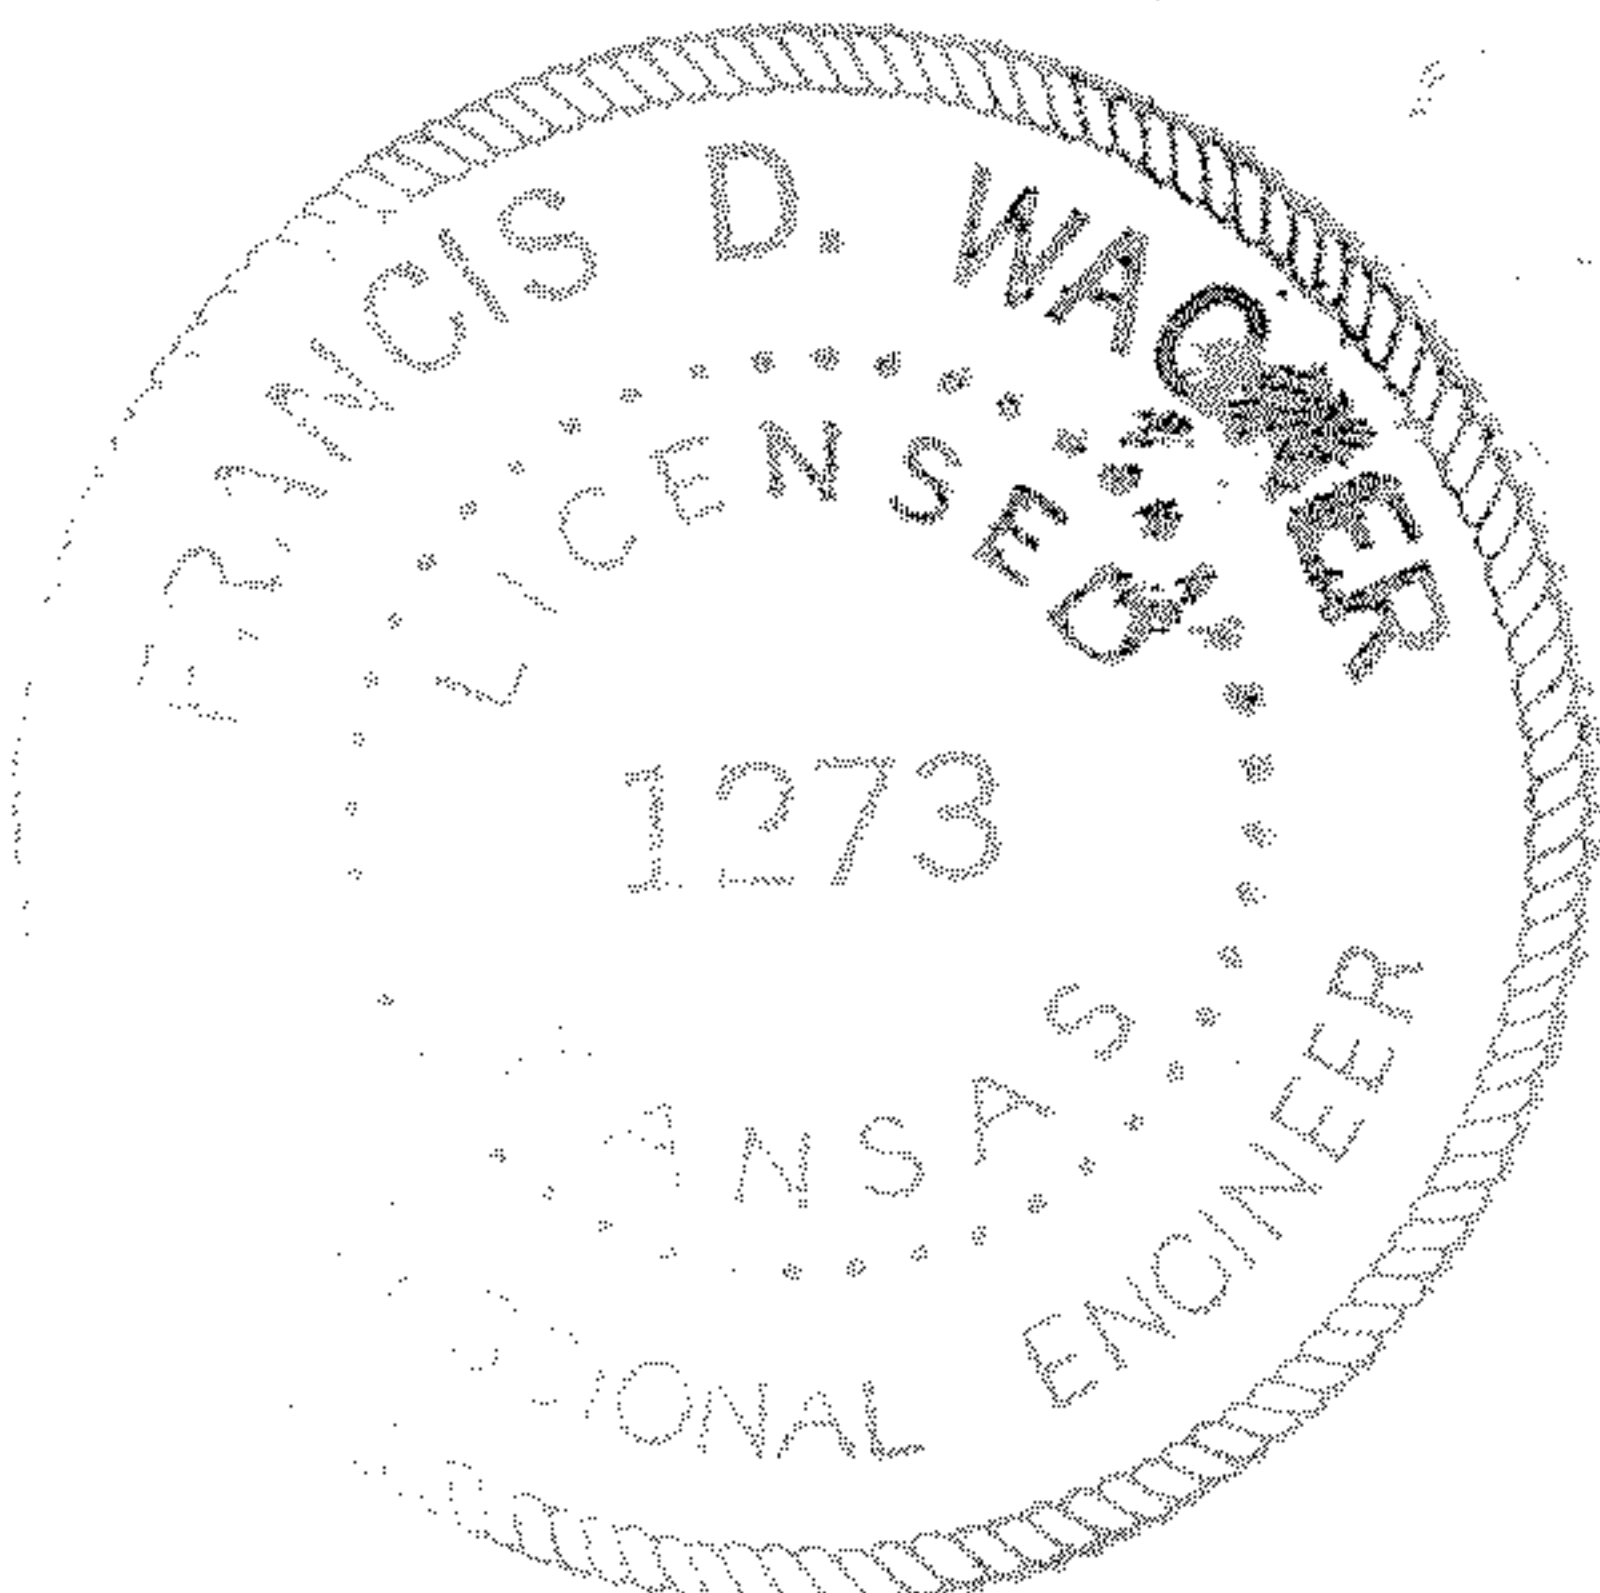

McPHERSON COUNTY HIGHWAY DEPARTMENT FRANCIS D. WAGNER ENGINEER	
A SURVEY OF THE E ¹ / ₂ , SE ¹ / ₄ & W ¹ / ₂ , SE ¹ / ₄ SEC. 23-T19S-R5W	
JULY 21, 1960	<i>Francis D. Wagner</i>