


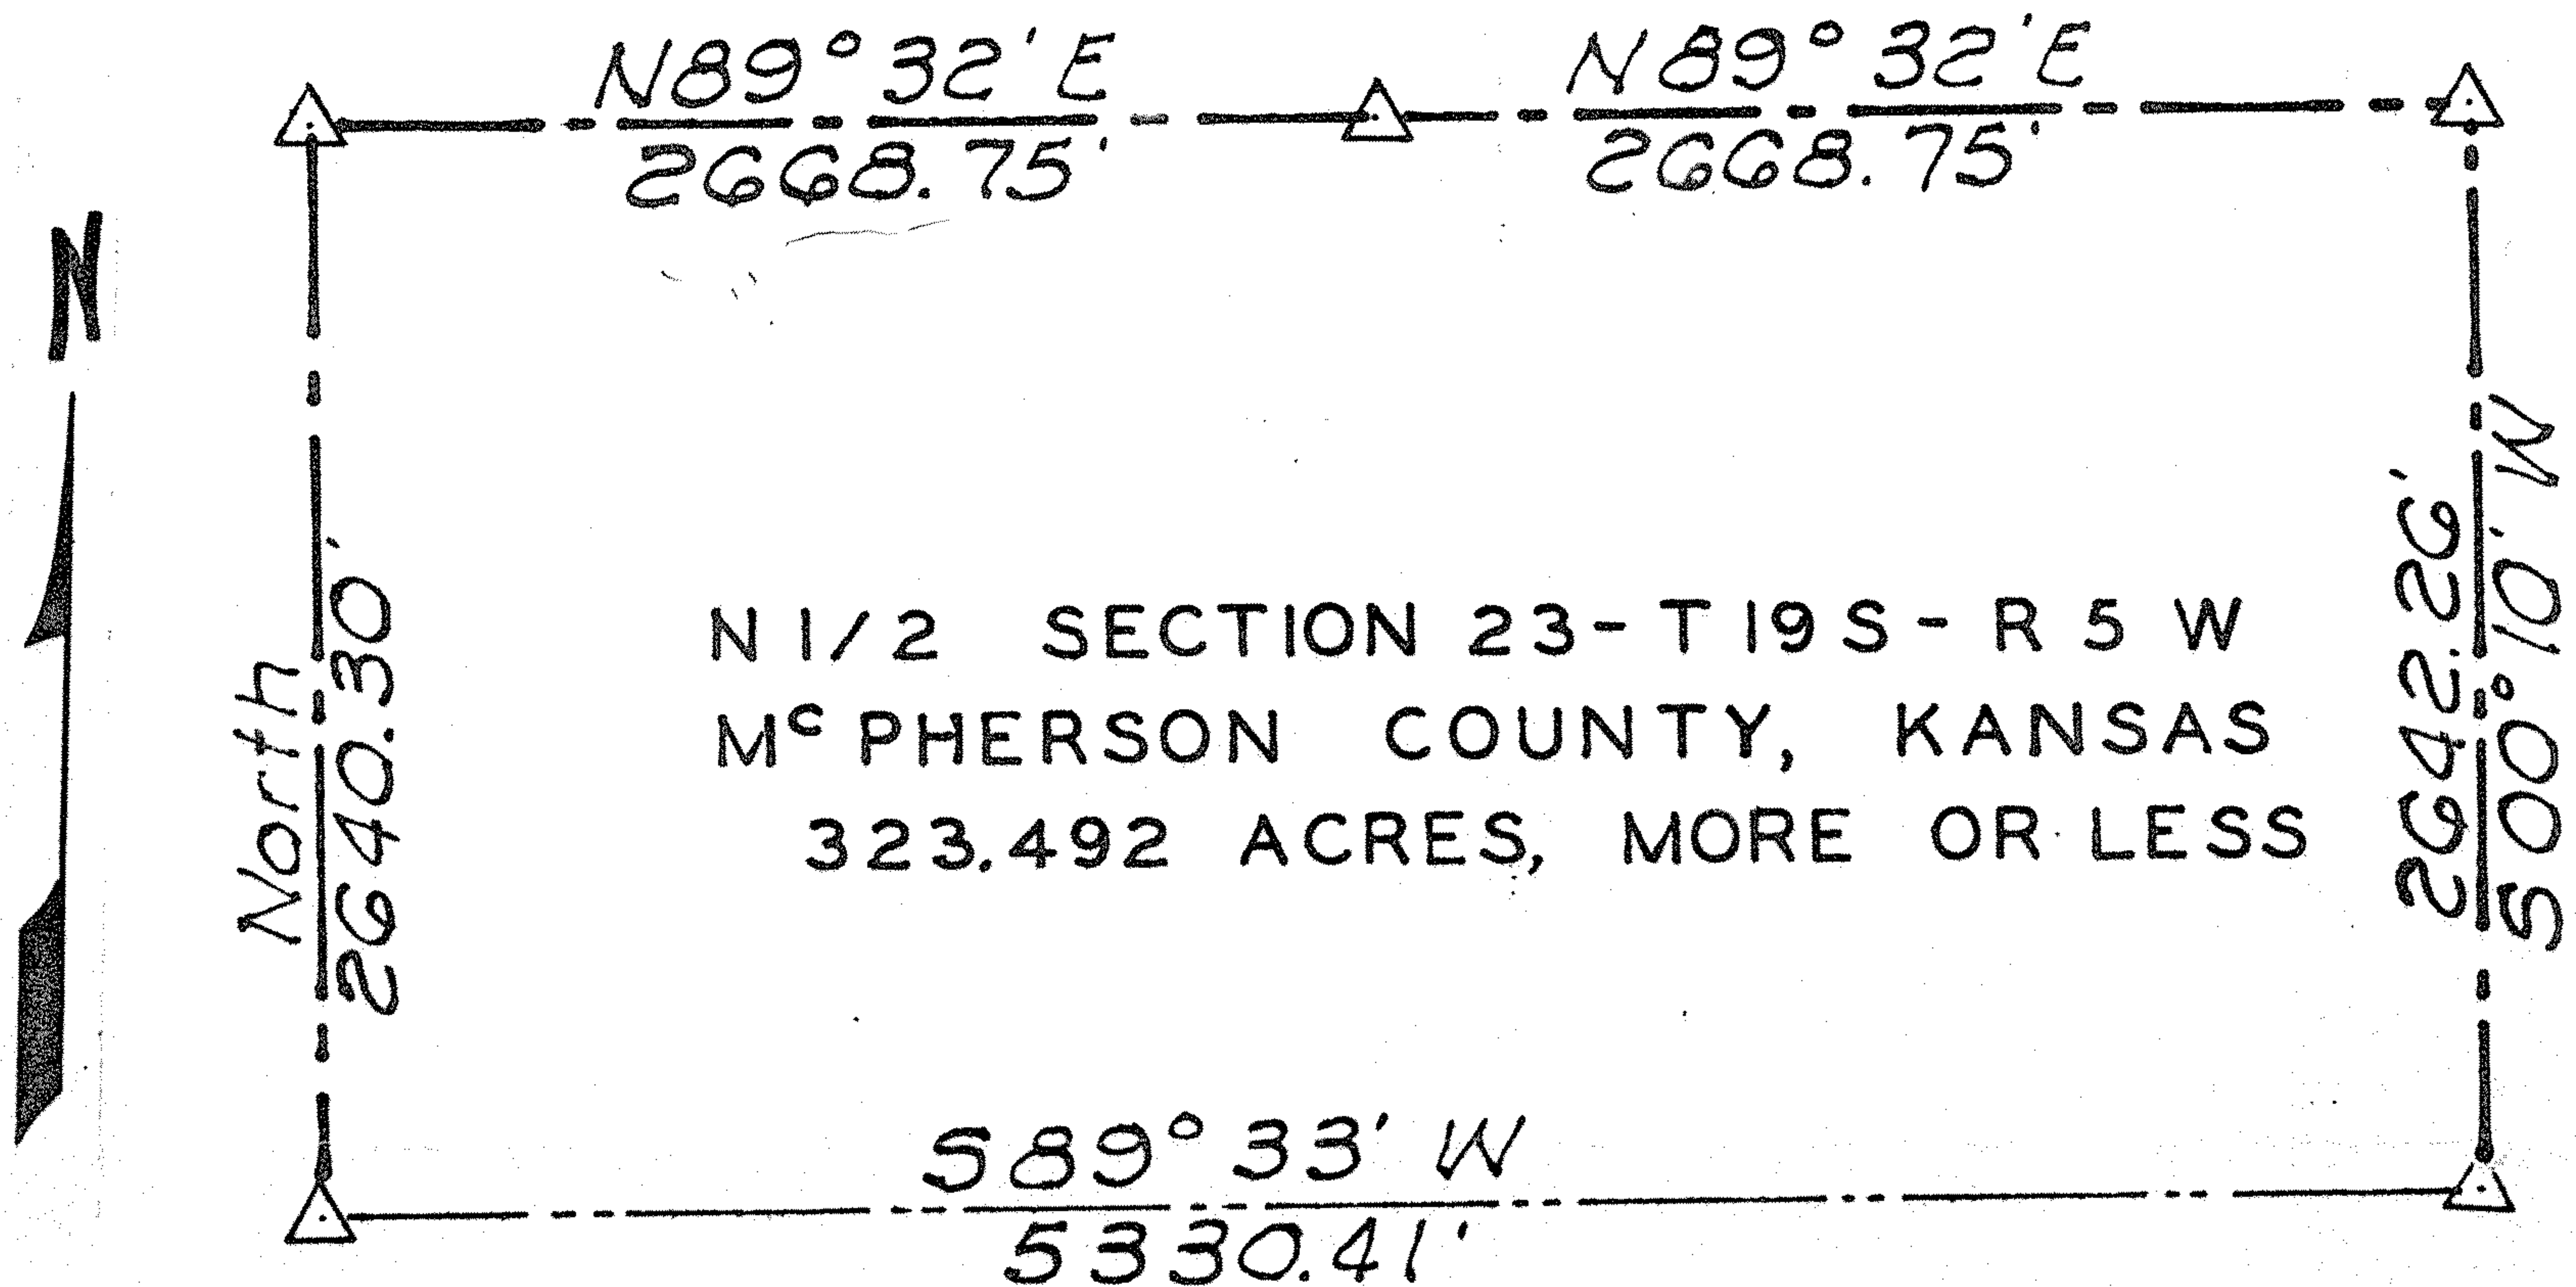

N.W. Cor. Sec. 23

1. 1/2" Bar @ Cor.
2. Spk. & Wshr Pow Pole 40.47 S. E.
3. Spk. & Wshr top brace Post 58.40 N. E.
4. In line ^W/TW N-S & E-W Road

N¹/₄ Cor. Sec. 23-19-5

1. 1/2" Bar @ Cor.
2. Spk. & Wshr. Top Fc. Cor. Post (FC E. W. & N.) 35.70 S. E.
3. Spk. & Wshr Top Fc. Post 30.96 N. N. W.
4. In line ^W/Fc. South 44.70 S. W.

W¹/₄ Cor. Sec. 23-19-5


1. 1" Pipe @ Cor.
2. Spk. & Wshr. Pow Pole 24.38 E.
3. In line ^W/Hedge East
4. In line ^W/TW N-S Road

N.E. Cor. Sec. 23

1. R. R. Spk @ Cor.
2. SW Cor S. Hbgd. 65.65 E. S. E.
3. N. W. Cor. N. Hbgd. 65.63 E. N. E.
4. Spk. & Wshr. top Cor. Fc. Post 75.8 W. S. W.
5. Spk. & Wshr. top Cor. Fc. Post 61.5 W. N. W.

E¹/₄ Cor. 23

1. R. R. Spk. @ Cor.
2. Spk. & Wshr Pow Pole 50.09 E.
3. Spk. & Wshr Pow Pole 55.55 W.
4. In Centerline N-S Road
5. In line ^W/Hedge row East
6. In line ^W/Fc. Line West

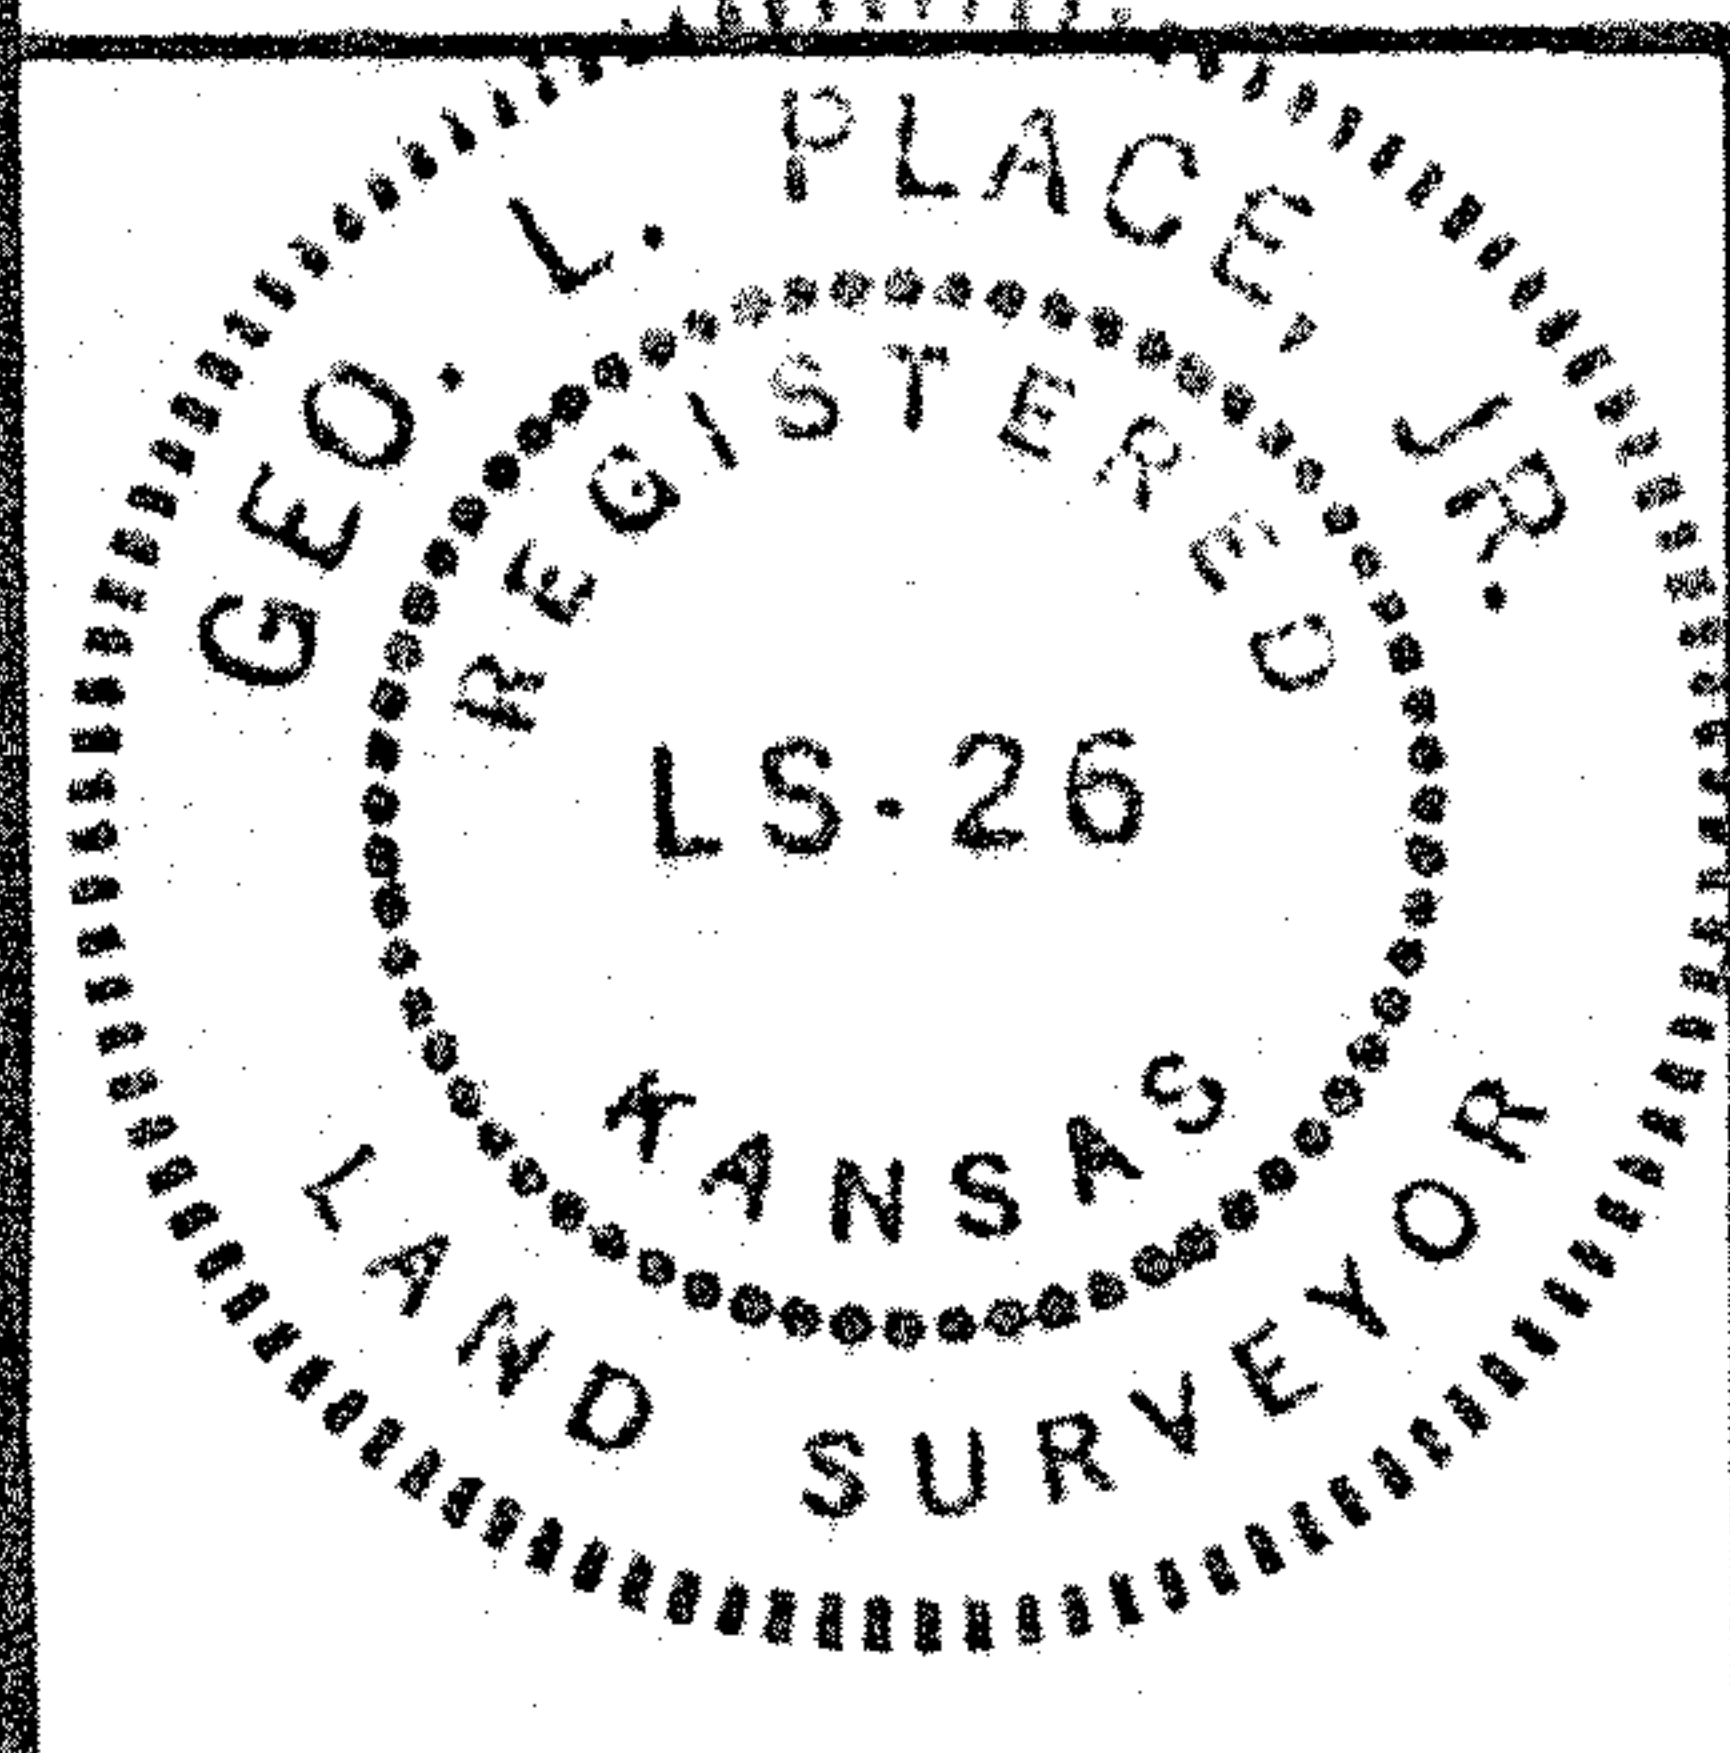

SURVEYS, Inc.

P. O. BOX 153
ELLSWORTH, KANSAS 67439

PROJECT MAPCO INC.
DATE 21 Oct. 1975
BY G.L.P.SH. 1 OF 1