
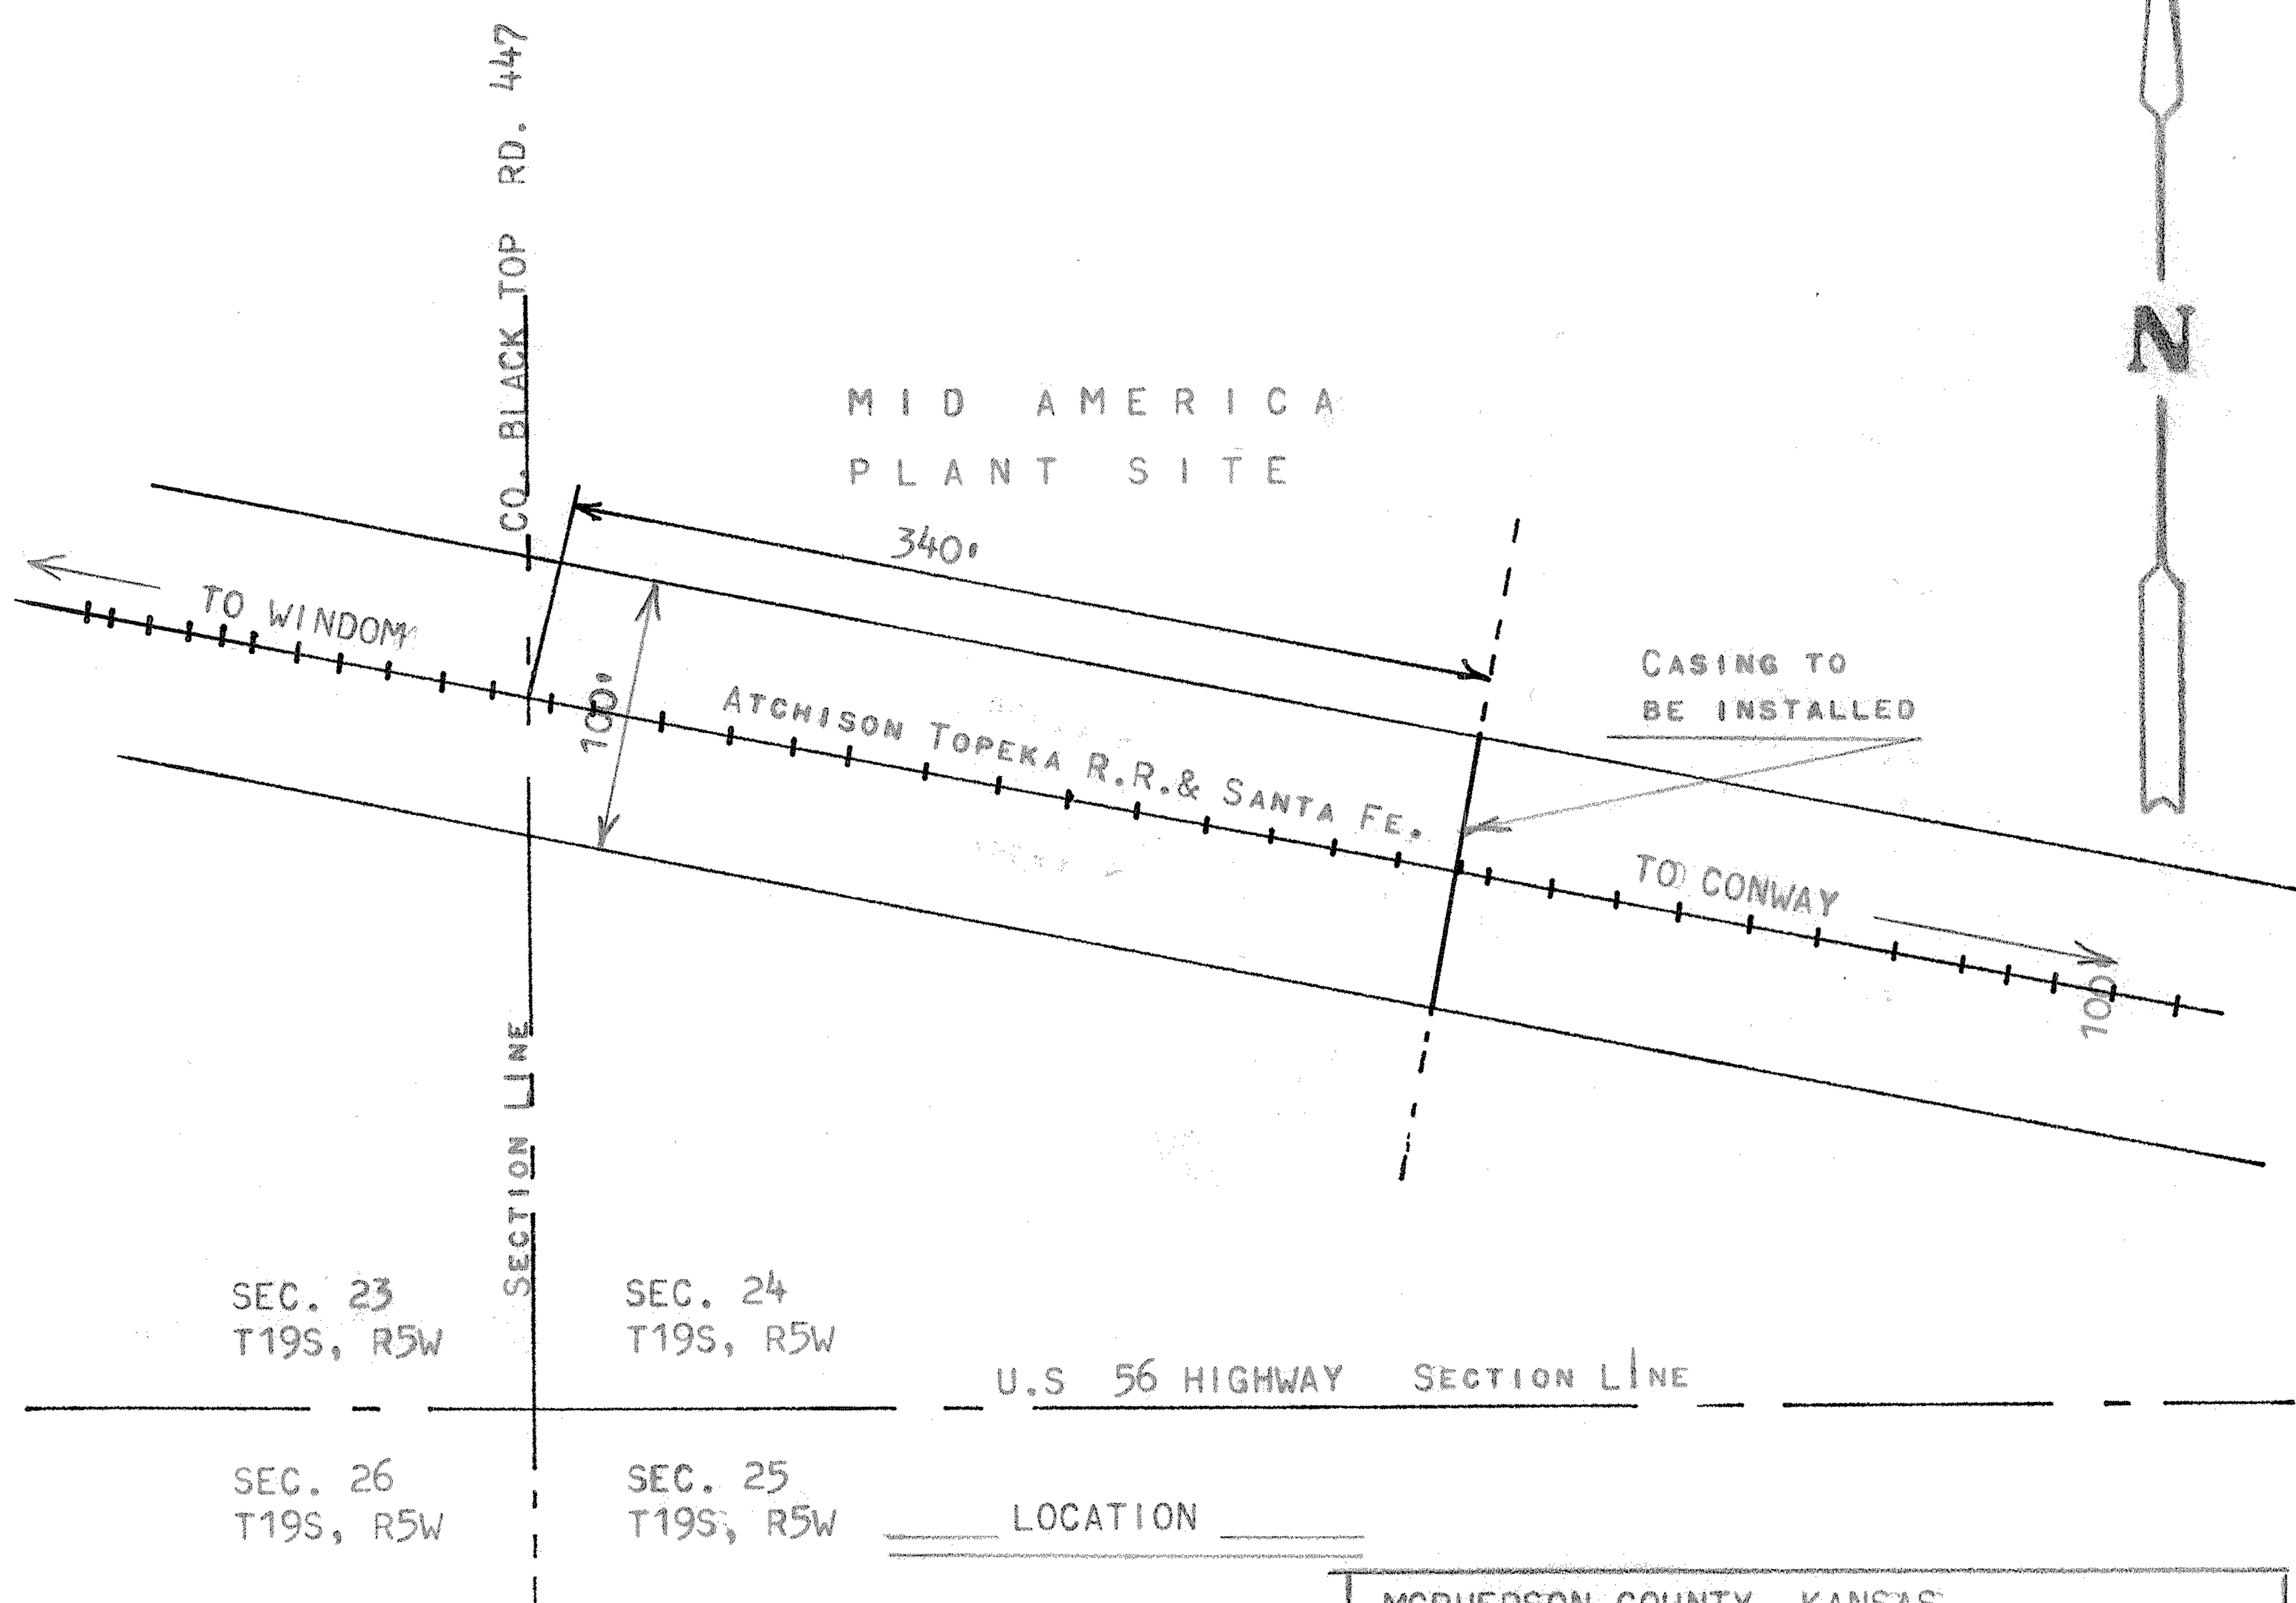


RAILROAD CROSSING FOR
MID AMERICA PIPE LINE
MC PHERSON, COUNTY
KANSAS

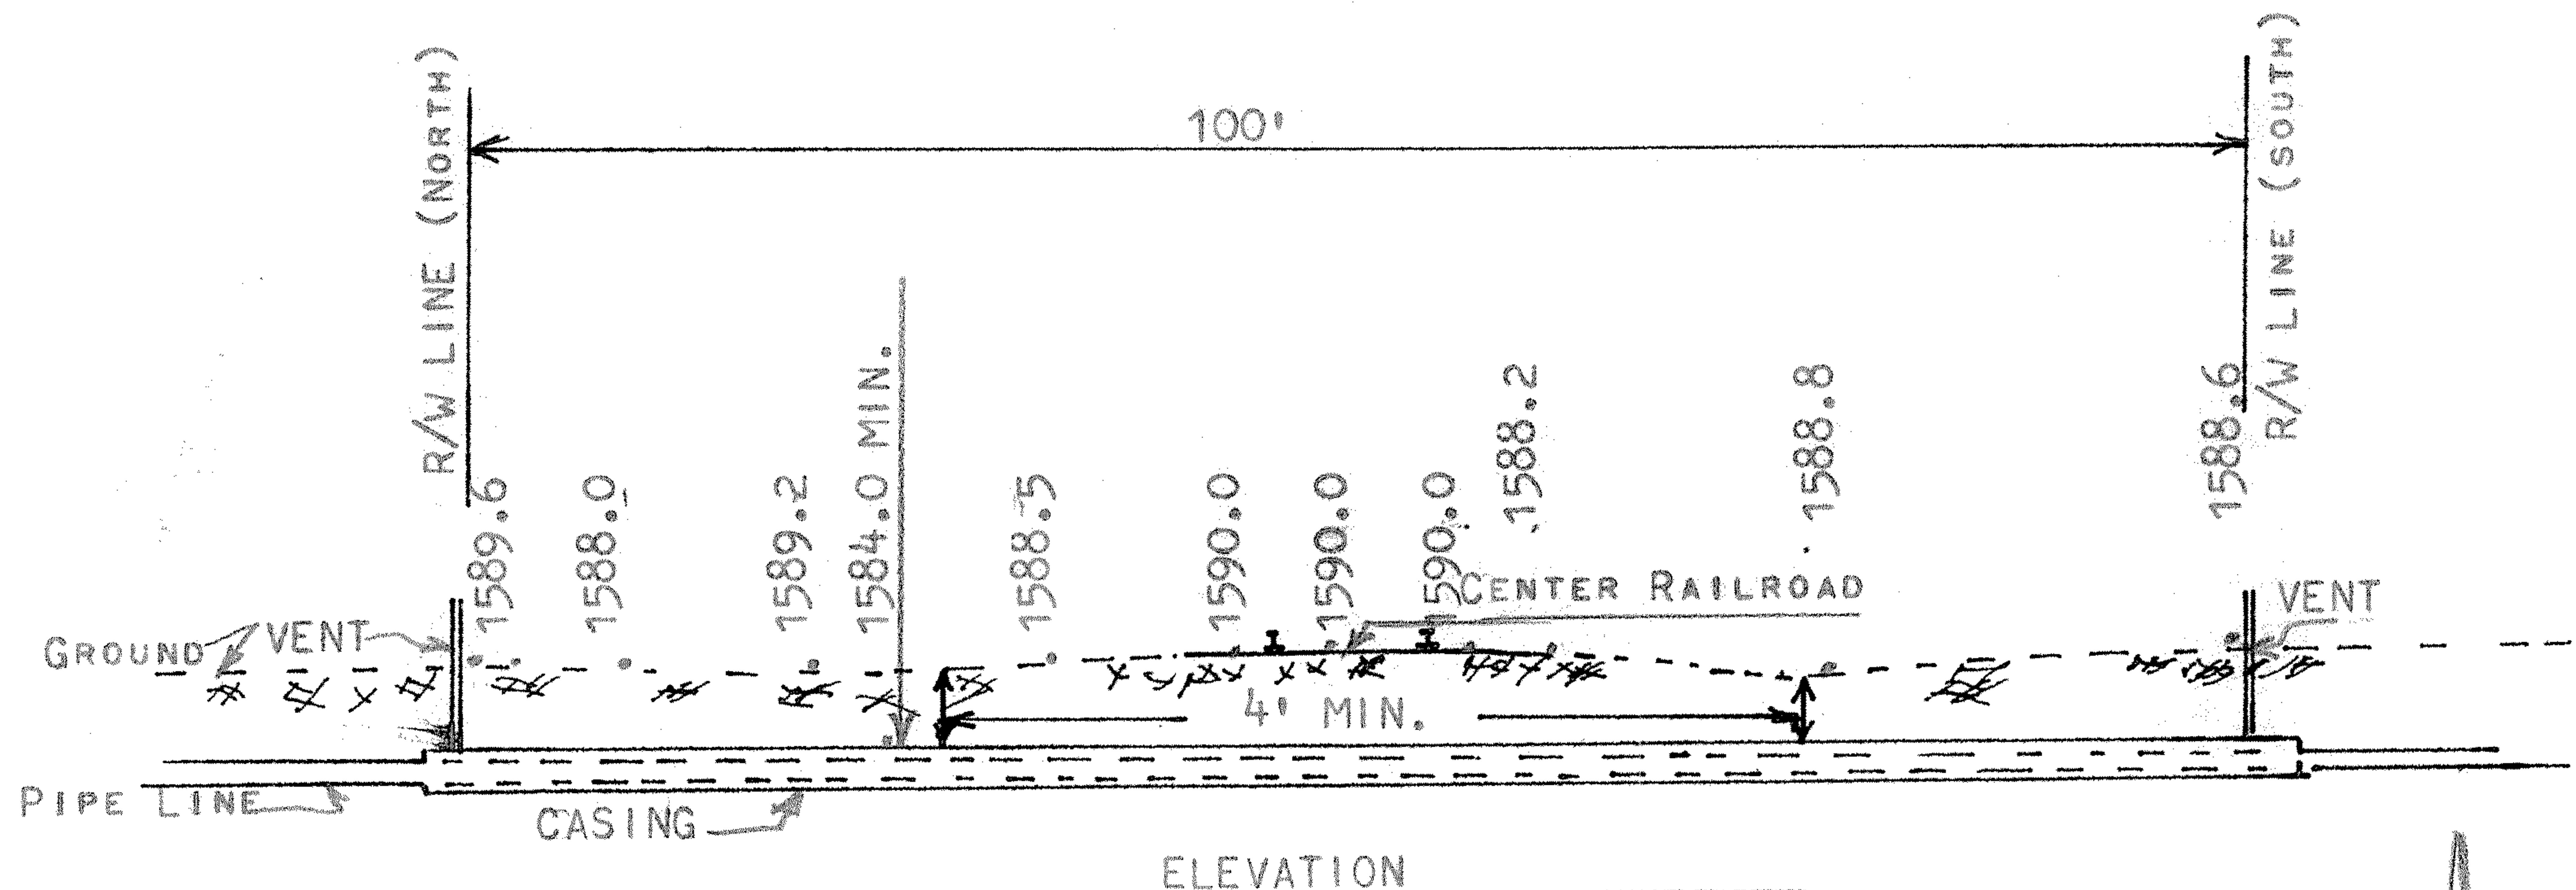

MC PHERSON COUNTY, KANSAS
FRANCIS RANKIN, PROFESSIONAL ENGINEER
FR Rankin
RAILROAD CROSSING FOR MID AMERICA
PIPE LINE IN SECTION 24, T19S, R5W
CONWAY, KANSAS
NOVEMBER 27, 1972