


217 East 1st, Suite 16 Hutchinson, KS 67501

Proj. No. G87-561

SURVEY FOR: Enron Liquid Pipeline

DESCRIPTION: Survey of a tract in the Southwest Quarter of Section 25, Township 19 South, Range 5 West of the 6th Principal Meridian, McPherson County, Kansas, as described on the attached sheet.

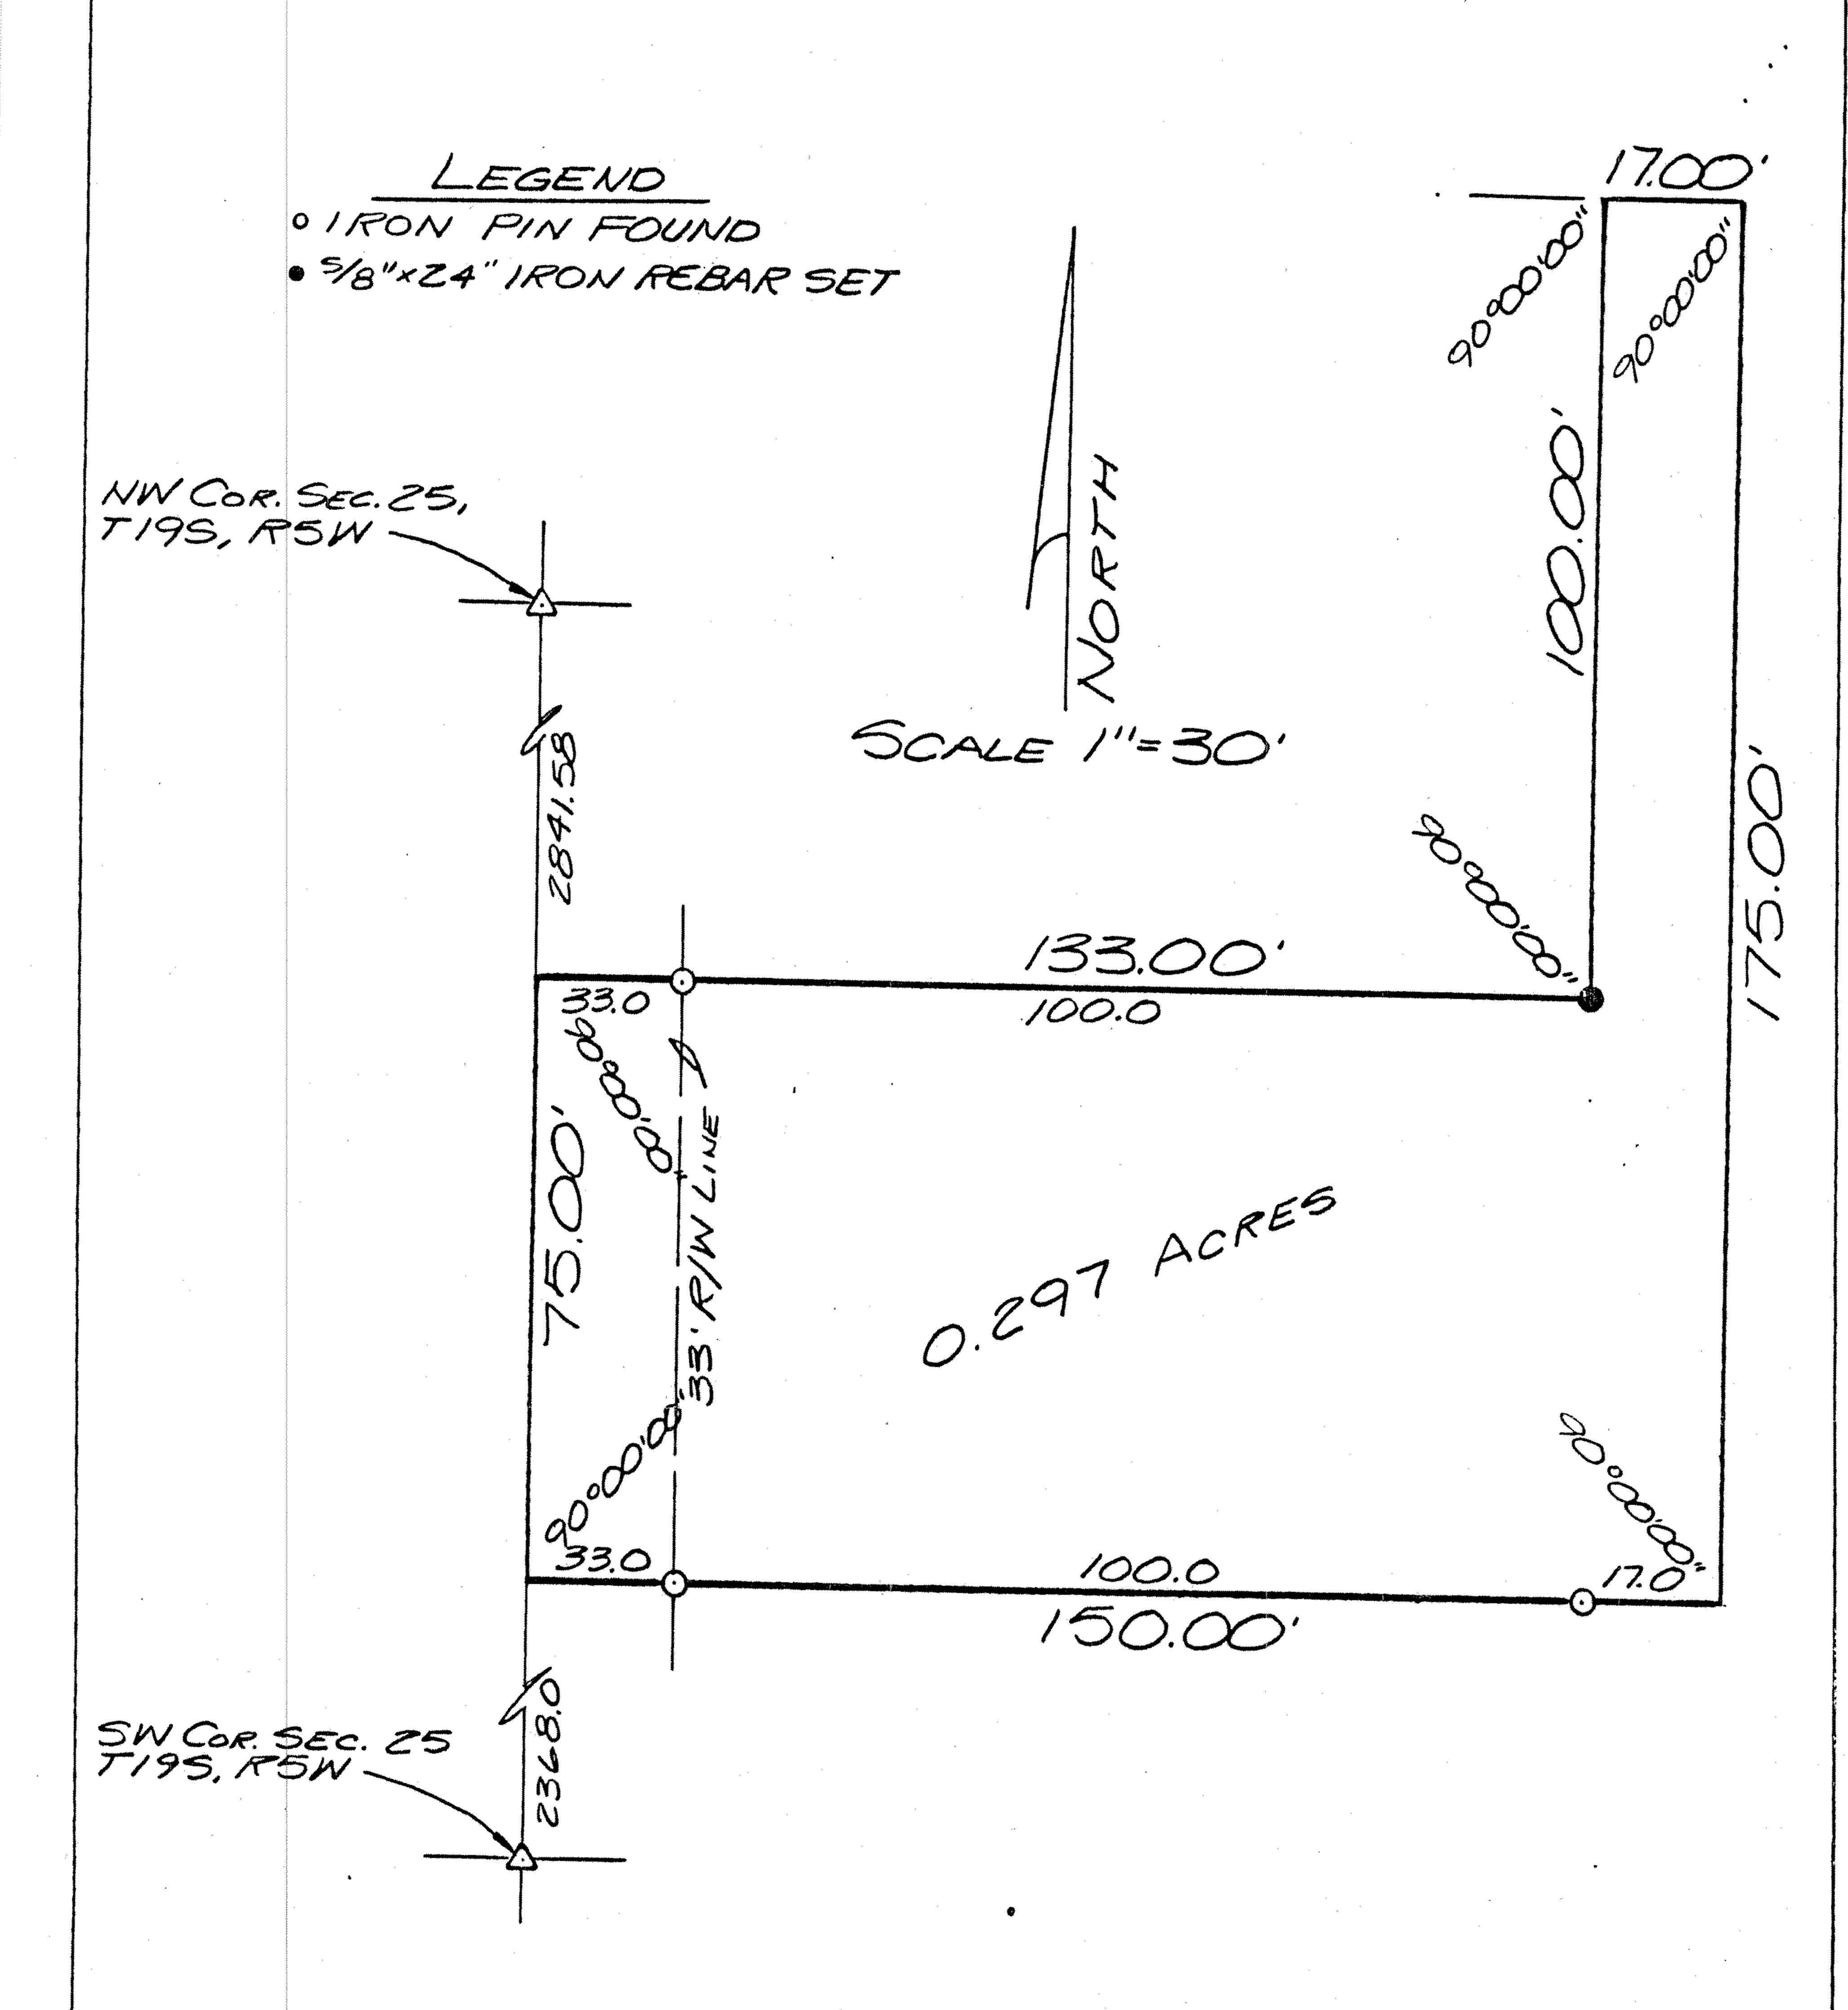

SURVEYOR'S CERTIFICATE:

I hereby certify this plat to be a true, correct and complete representation of the property described above and on the attached sheet as surveyed under my supervision, this 10th of December, 1987.

iel E. Garber

## DESCRIPTION

Commencing at the Southwest corner of the Southwest Quarter of Section 25, Township 19 South, Range 5 West of the 6th Principal Meridian; thence North along the West line of said Southwest Quarter 2368.00 feet for the point of beginning; thence continuing North along said section line 75.00 feet; thence with a deflection angle 90°00'00" right-East 133.00 feet; thence with a deflection angle 90°00'00" left-North 100.00 feet; thence with a deflection angle 90°00'00" right-East 17.00 feet; thence with a defection angle 90°00'00" right-South 175.00 feet; thence with a deflection angle 90°00'00" right-West 153.00 feet to the point of beginning containing 0.297 Acre in McPherson County, Kansas subject to a road right-of-way easement across the West 33.00 feet thereof and any other easements of record.

Dated: Decem

December 10, 1987

Daniel E. Garber RLS #683

LS-683

SURVEYOR