
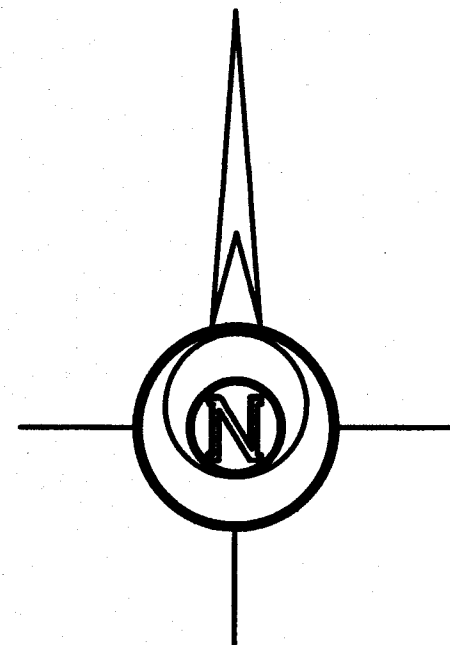


Copyright © 2022 Garber Surveying Services, P.A. Saved 2/10/2022 10:12:49 AM by KZDK
Plot Date & Time Thursday, February 10, 2022 10:13:02 AM Dwg Path E:\LUD\GSSFILES\2021\20211175M.dwg\20211175 Modified KNE Auto S Ground dwg

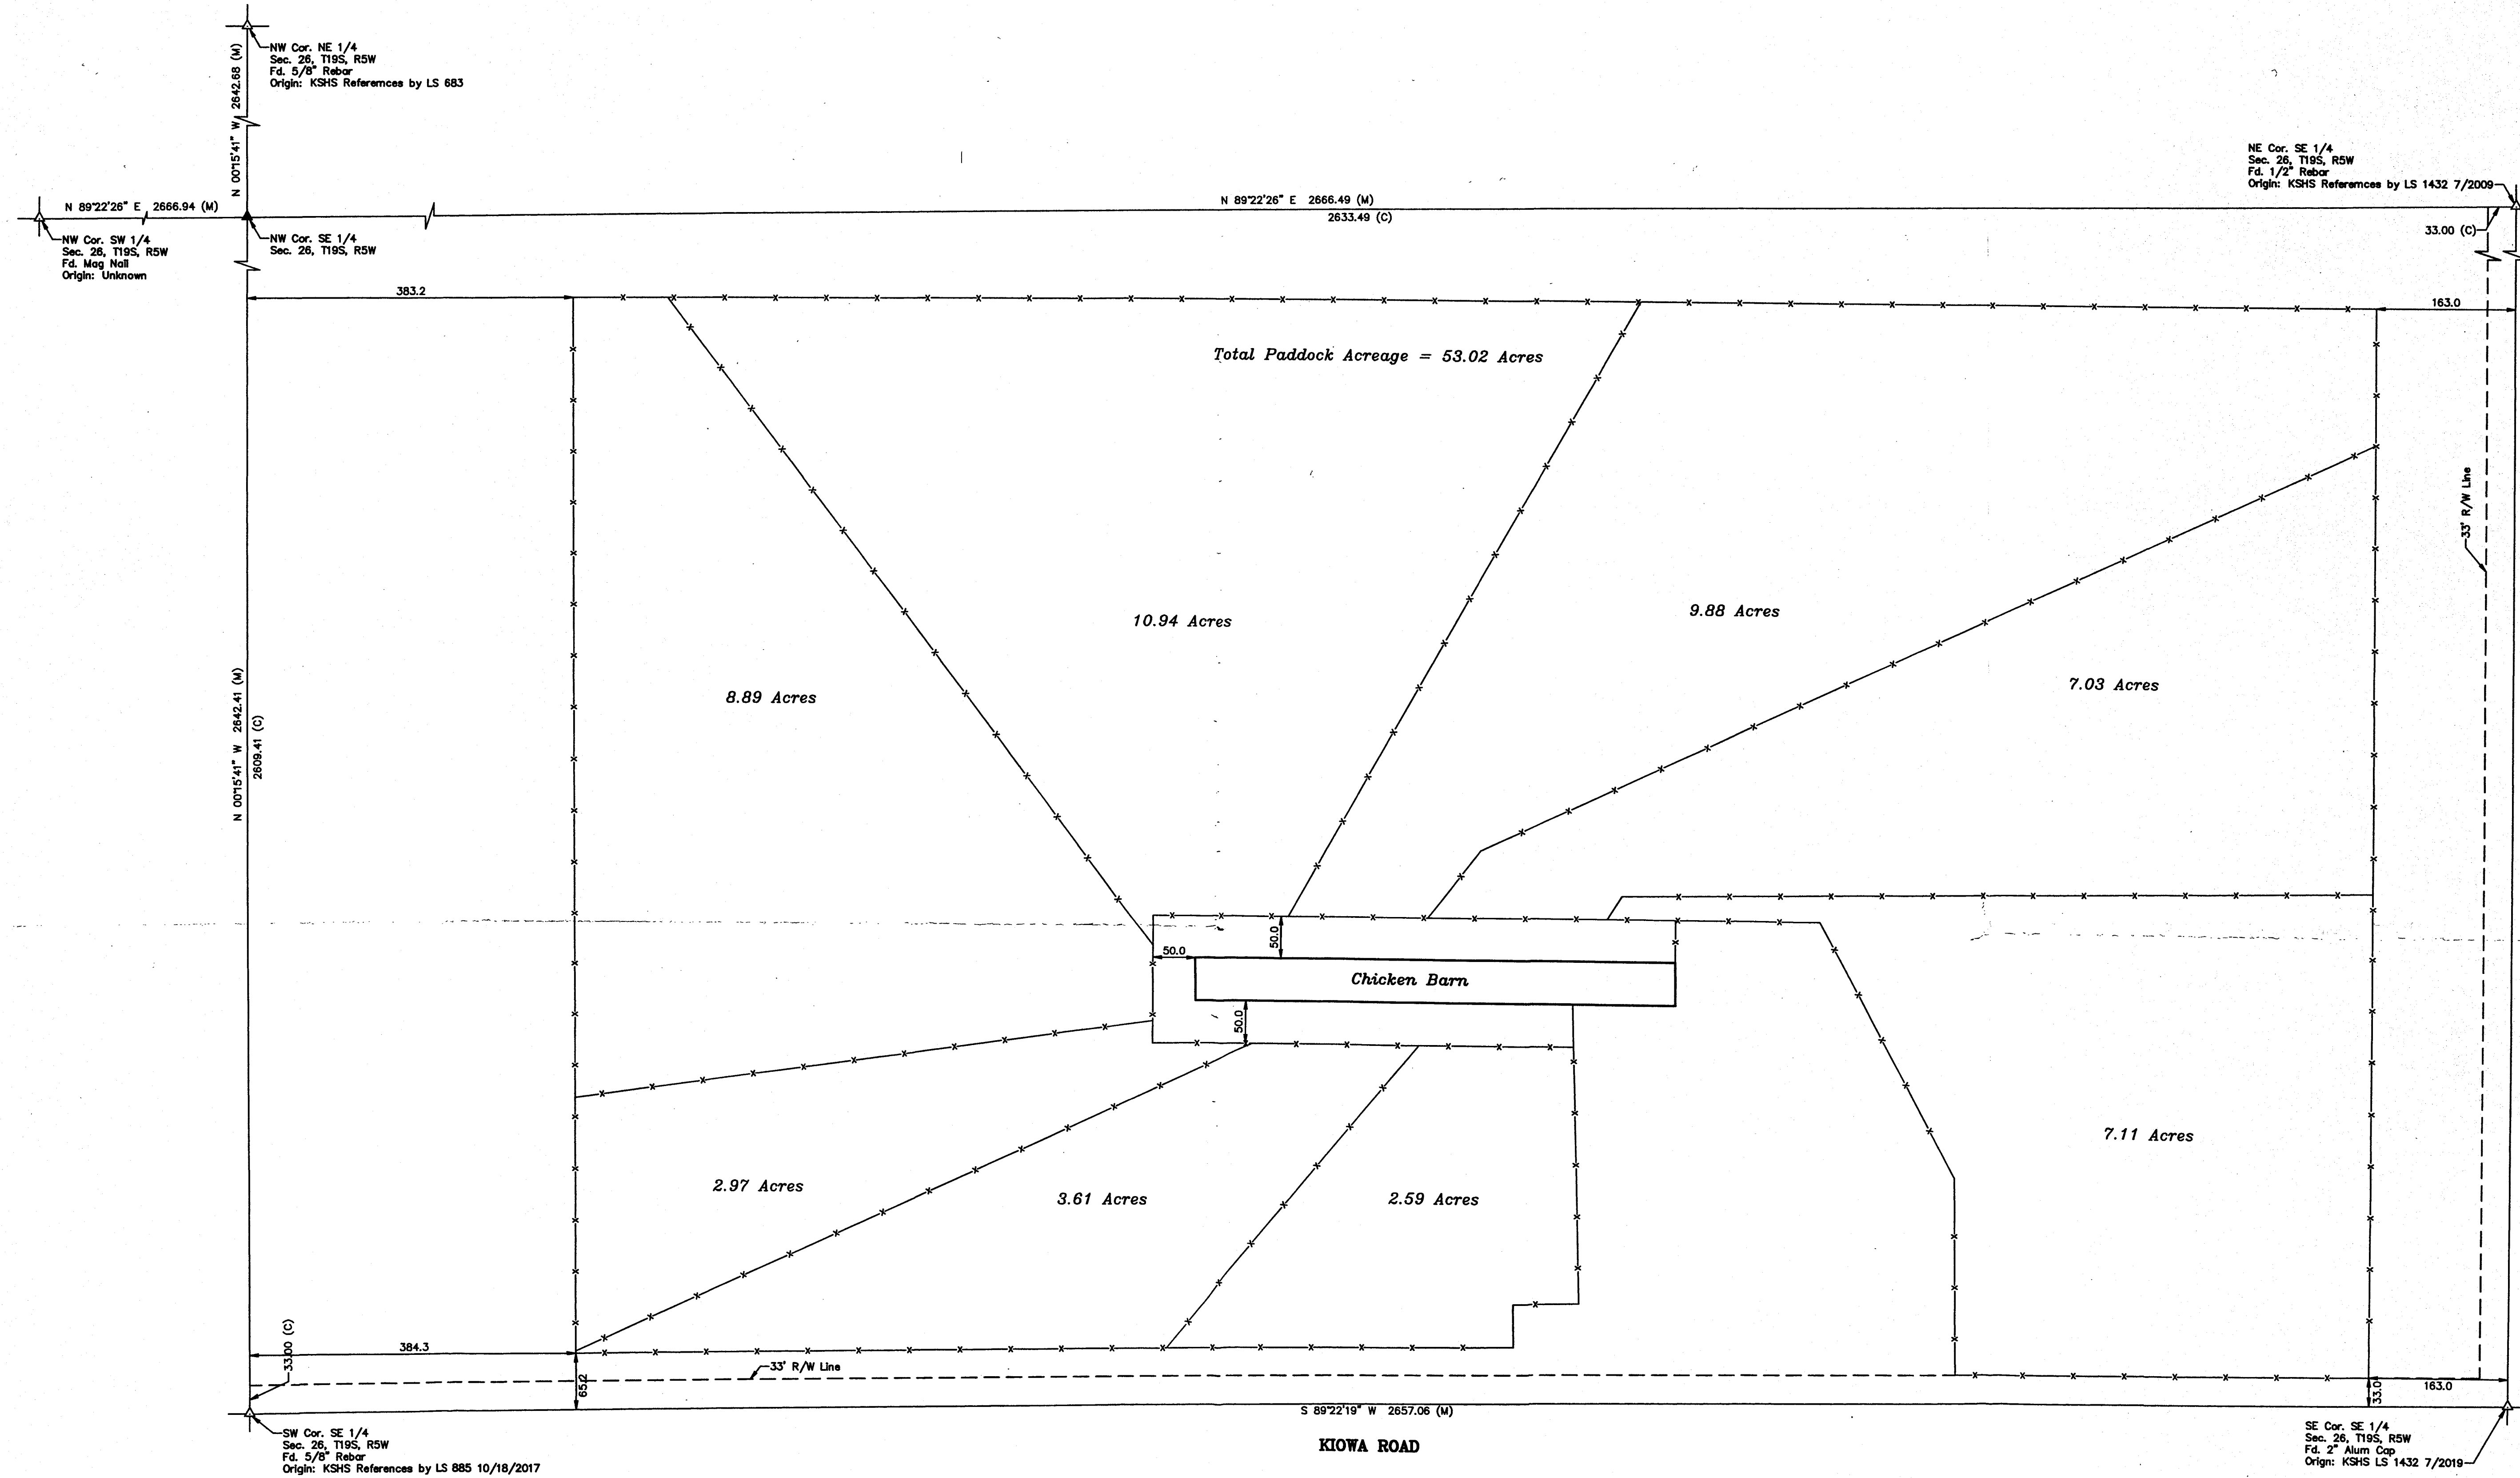

BASIS OF BEARING = NAD 83 KANSAS SOUTH ZONE

LEGEND


- △ - Sectional Monument Found
- ▲ - Section Monument Set (5/8" x 24" Iron Rebar w/GSS CLS 52 Cap)
- x- - Fence
- (C) - Calculated
- (M) - Measured

SURVEYOR'S NOTE:

- Survey was made as per client request and no title work has been provided to the surveyor; therefore, the number and extent of easements and/or rights-of-way of record affecting said property has not been verified by this Survey.

SURVEYOR'S CERTIFICATE:

I hereby certify this plat to be a true, correct and complete representation of the property described hereon, as surveyed under my supervision, this 10th day of February, 2022.

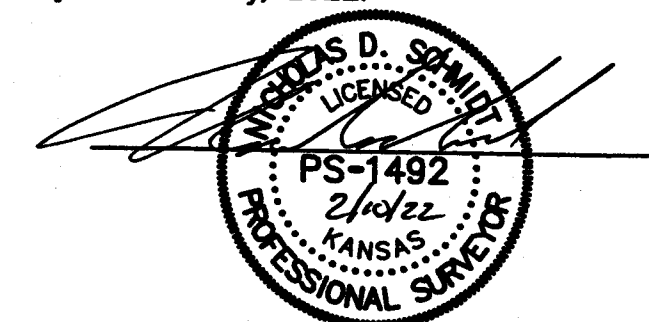

Prepared For:	KELLY TOEWS		Description:	A PORTION OF SECTION 26, McPHERSON CO.	
Prepared By:	Garber Surveying Services				
Drawn By:	KDZ	Scale:	1"=100'	Date of Field Work:	November 11, 2022
Checked By:	NDS	Date:	2/10/2022	Sheet	1 of 1 Sheet(s)

BRANCH OFFICES:

MAINTENANCE	2908 North Plum St. 67502	MC PHERSON	Ph. 620-241-4441	MAINTENANCE
	(Main Office)	SALINA	Ph. 785-404-6302	