


NW Cor. NE 1/4
Sec. 32, T19S, R5W
F.d. 2" Aluminum KDOT Cap
Origin: LS# 1046, Proj. No.
1-1705136-K, Dated 5-12-2017

NE Cor. NE 1/4
Sec. 32, T19S, R5W
F.d. 2" Aluminum KDOT Cap
Origin: LS# 1046, Proj. No.
1-1708247-K, Dated 9-14-2017


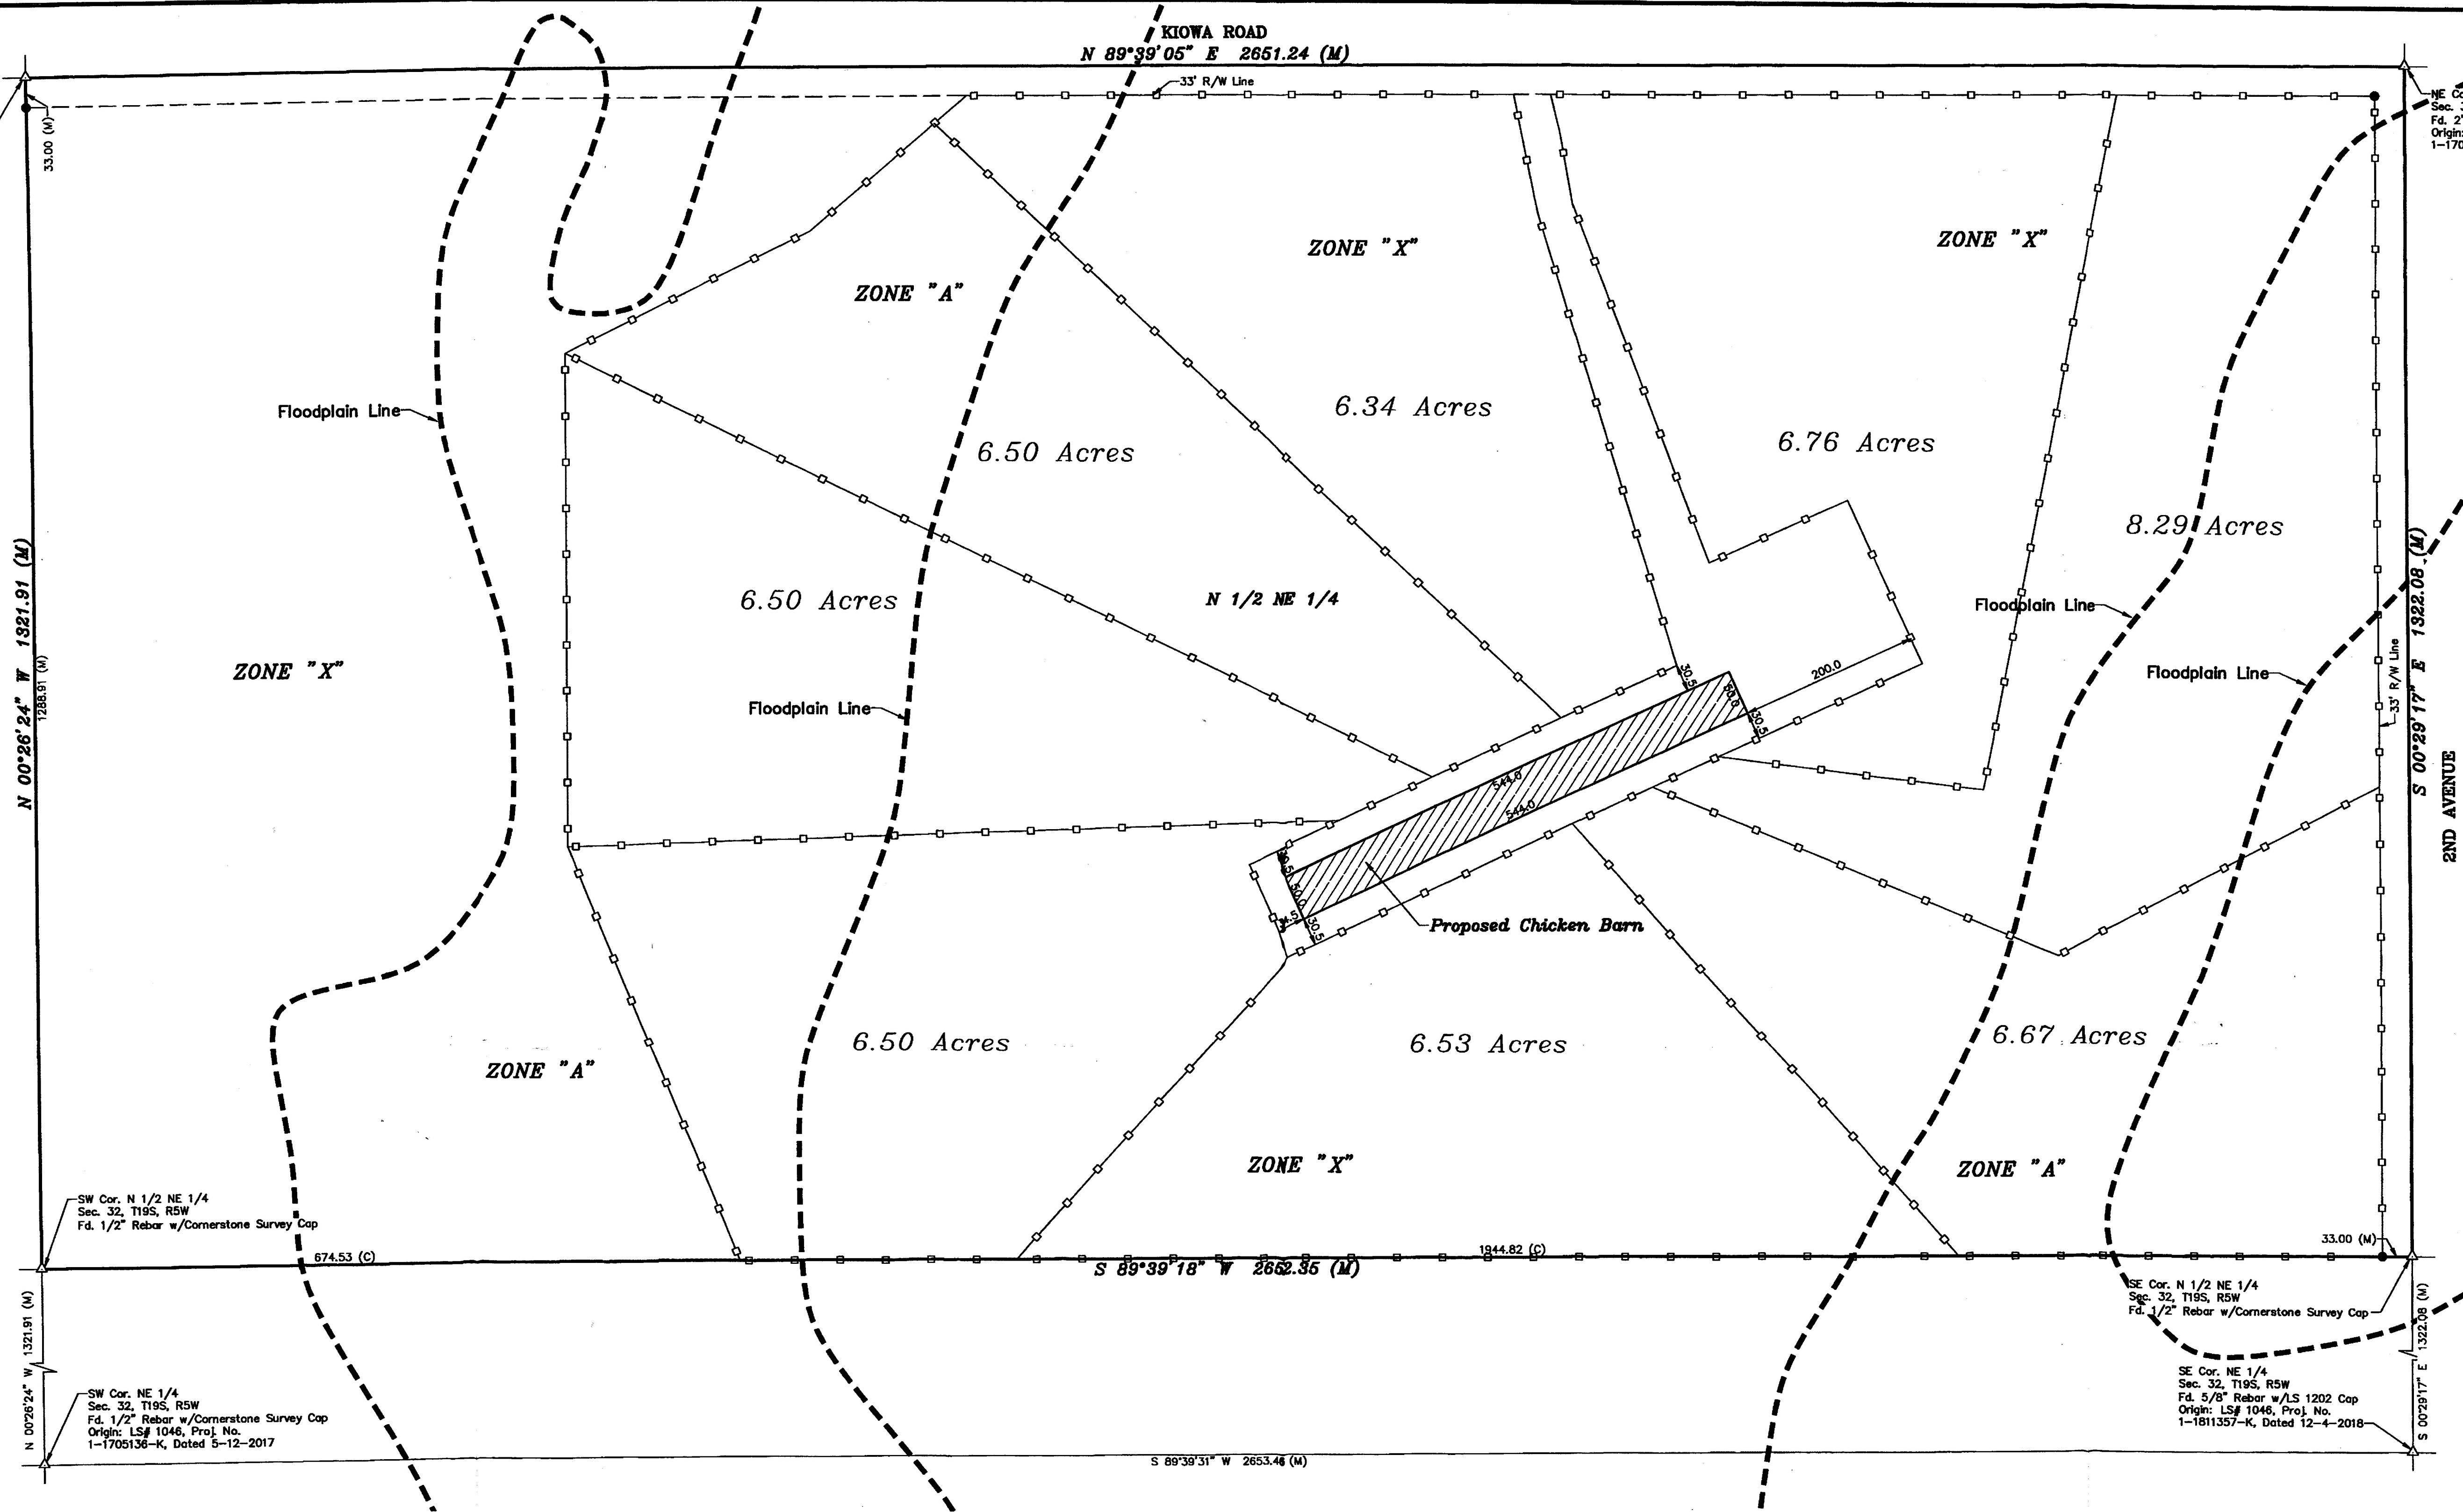


SW Cor. N 1/2 NE 1/4
Sec. 32, T19S, R5W
F.d. 1/2" Rebar w/Cornerstone Survey Cap

SW Cor. NE 1/4
Sec. 32, T19S, R5W
F.d. 1/2" Rebar w/Cornerstone Survey Cap
Origin: LS# 1046, Proj. No.
1-1705136-K, Dated 5-12-2017

SE Cor. N 1/2 NE 1/4
Sec. 32, T19S, R5W
F.d. 1/2" Rebar w/Cornerstone Survey Cap

SE Cor. NE 1/4
Sec. 32, T19S, R5W
F.d. 5/8" Rebar w/LS 1202 Cap
Origin: LS# 1046, Proj. No.
1-1811357-K, Dated 12-4-2018

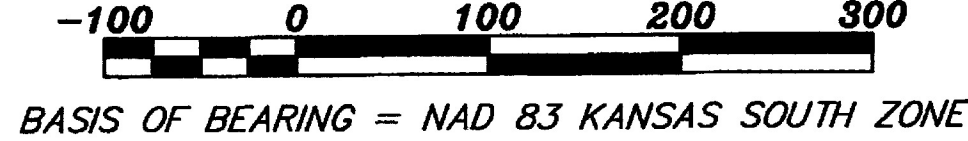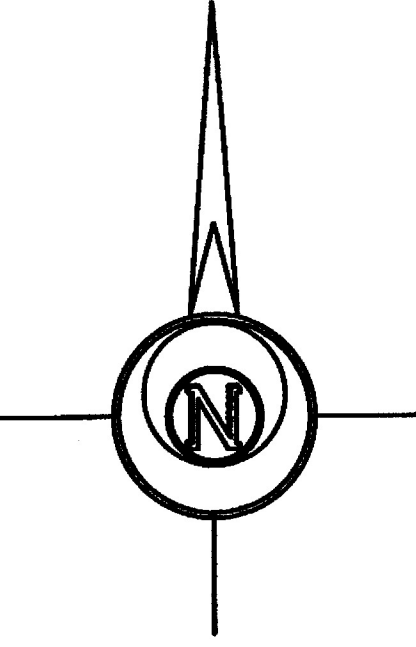

BASIS OF BEARING = NAD 83 KANSAS SOUTH ZONE

LEGEND

- △ Sectional Monument Found
- 5/8" x 24" Iron Rebar Set w/G.S.S. Cap
- Proposed Fence Line
- Calculated
- Measured

SURVEYOR'S NOTE:


- Survey was made as per client request and no title work has been provided to the surveyor; therefore, the number and extent of easements and/or rights-of-way of record affecting said property has not been verified by this Survey.
- Total Acreage = 80.48 Acres.
- Total Paddock Acreage = 54.09 Acres.
- Total Paddock Fence Required = 15,206 Feet.

DESCRIPTION:

The North Half of the Northeast Quarter of Section 32, Township 19 South, Range 5 West of the 6th Principal Meridian, McPherson County, Kansas.

Containing 80.48 Acres and subject to road right of way easements along the East line and North line thereof, and any other easements or restrictions of record.

SURVEYOR'S CERTIFICATE:
I hereby certify this plat to be a true, correct and complete representation of the property described hereon, as surveyed under my supervision, this 21st day of March, 2023.

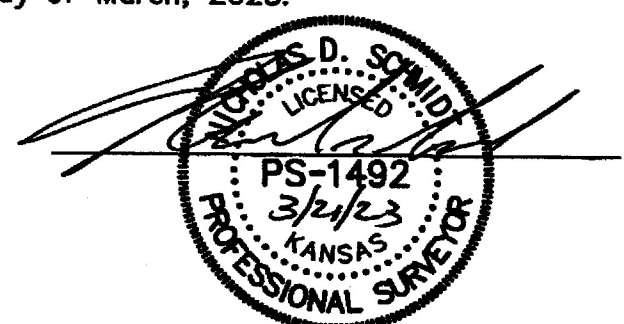

Prepared For:	JORDAN TOEWS		
Prepared By:	Garber Surveying Service, P.A.		
Drawn By:	EWS	Scale:	1"=100'
Checked By:	NDS	Date:	03/21/2023
Date of Field Work:	March 3, 2023		
Job No:	G2023-149		

Description: A PORTION OF THE N 1/2 NE 1/4 SECTION 32, T19S, R5W McPHERSON COUNTY, KANSAS

HUTCHINSON
2908 North Plum St. 67502
Ph. 620-665-7032
(Main Office)

BRANCH OFFICES:
MANHATTAN Ph. 785-320-4810
MC PHERSON Ph. 620-241-4441
SALINA Ph. 785-404-6302
NEWTON Ph. 316-283-5053
WICHITA Ph. 316-260-9933