


SHEET NO. 1 OF 1
PROJECT NO. S-B--1383
BY M.A. DATE 5/31/77

moser & associates consulting engineers

500 Main Newton, Ks. 67114 (316) 283-5298	6 East Second Lee's Summit, Mo. 64063 (816) 524-0183	800 Oregon Hiawatha, Ks. 66434 (913) 742-3517
---	--	---


CLIENT Rev. Milo Kauffman, 303 N. Main, Hesston, Kansas

DESCRIPTION: Beginning at the Southwest Corner of the Southeast Quarter (SE $\frac{1}{4}$), Section 2, Township 20 South, Range 1 West of the 6th P.M. in McPherson County, Kansas; thence East along the South line of said Southeast Quarter (SE $\frac{1}{4}$) for 680 feet; thence North at right angles with said South line for 640.59 feet; thence West parallel with said South line for 680 feet, more or less, to the point of intersection with the West line of said Southwest Quarter (SW $\frac{1}{4}$); thence South along said West line for 640.6 feet, more or less, to the place of beginning; containing 10.0 acres, more or less, less public road rights-of-way.

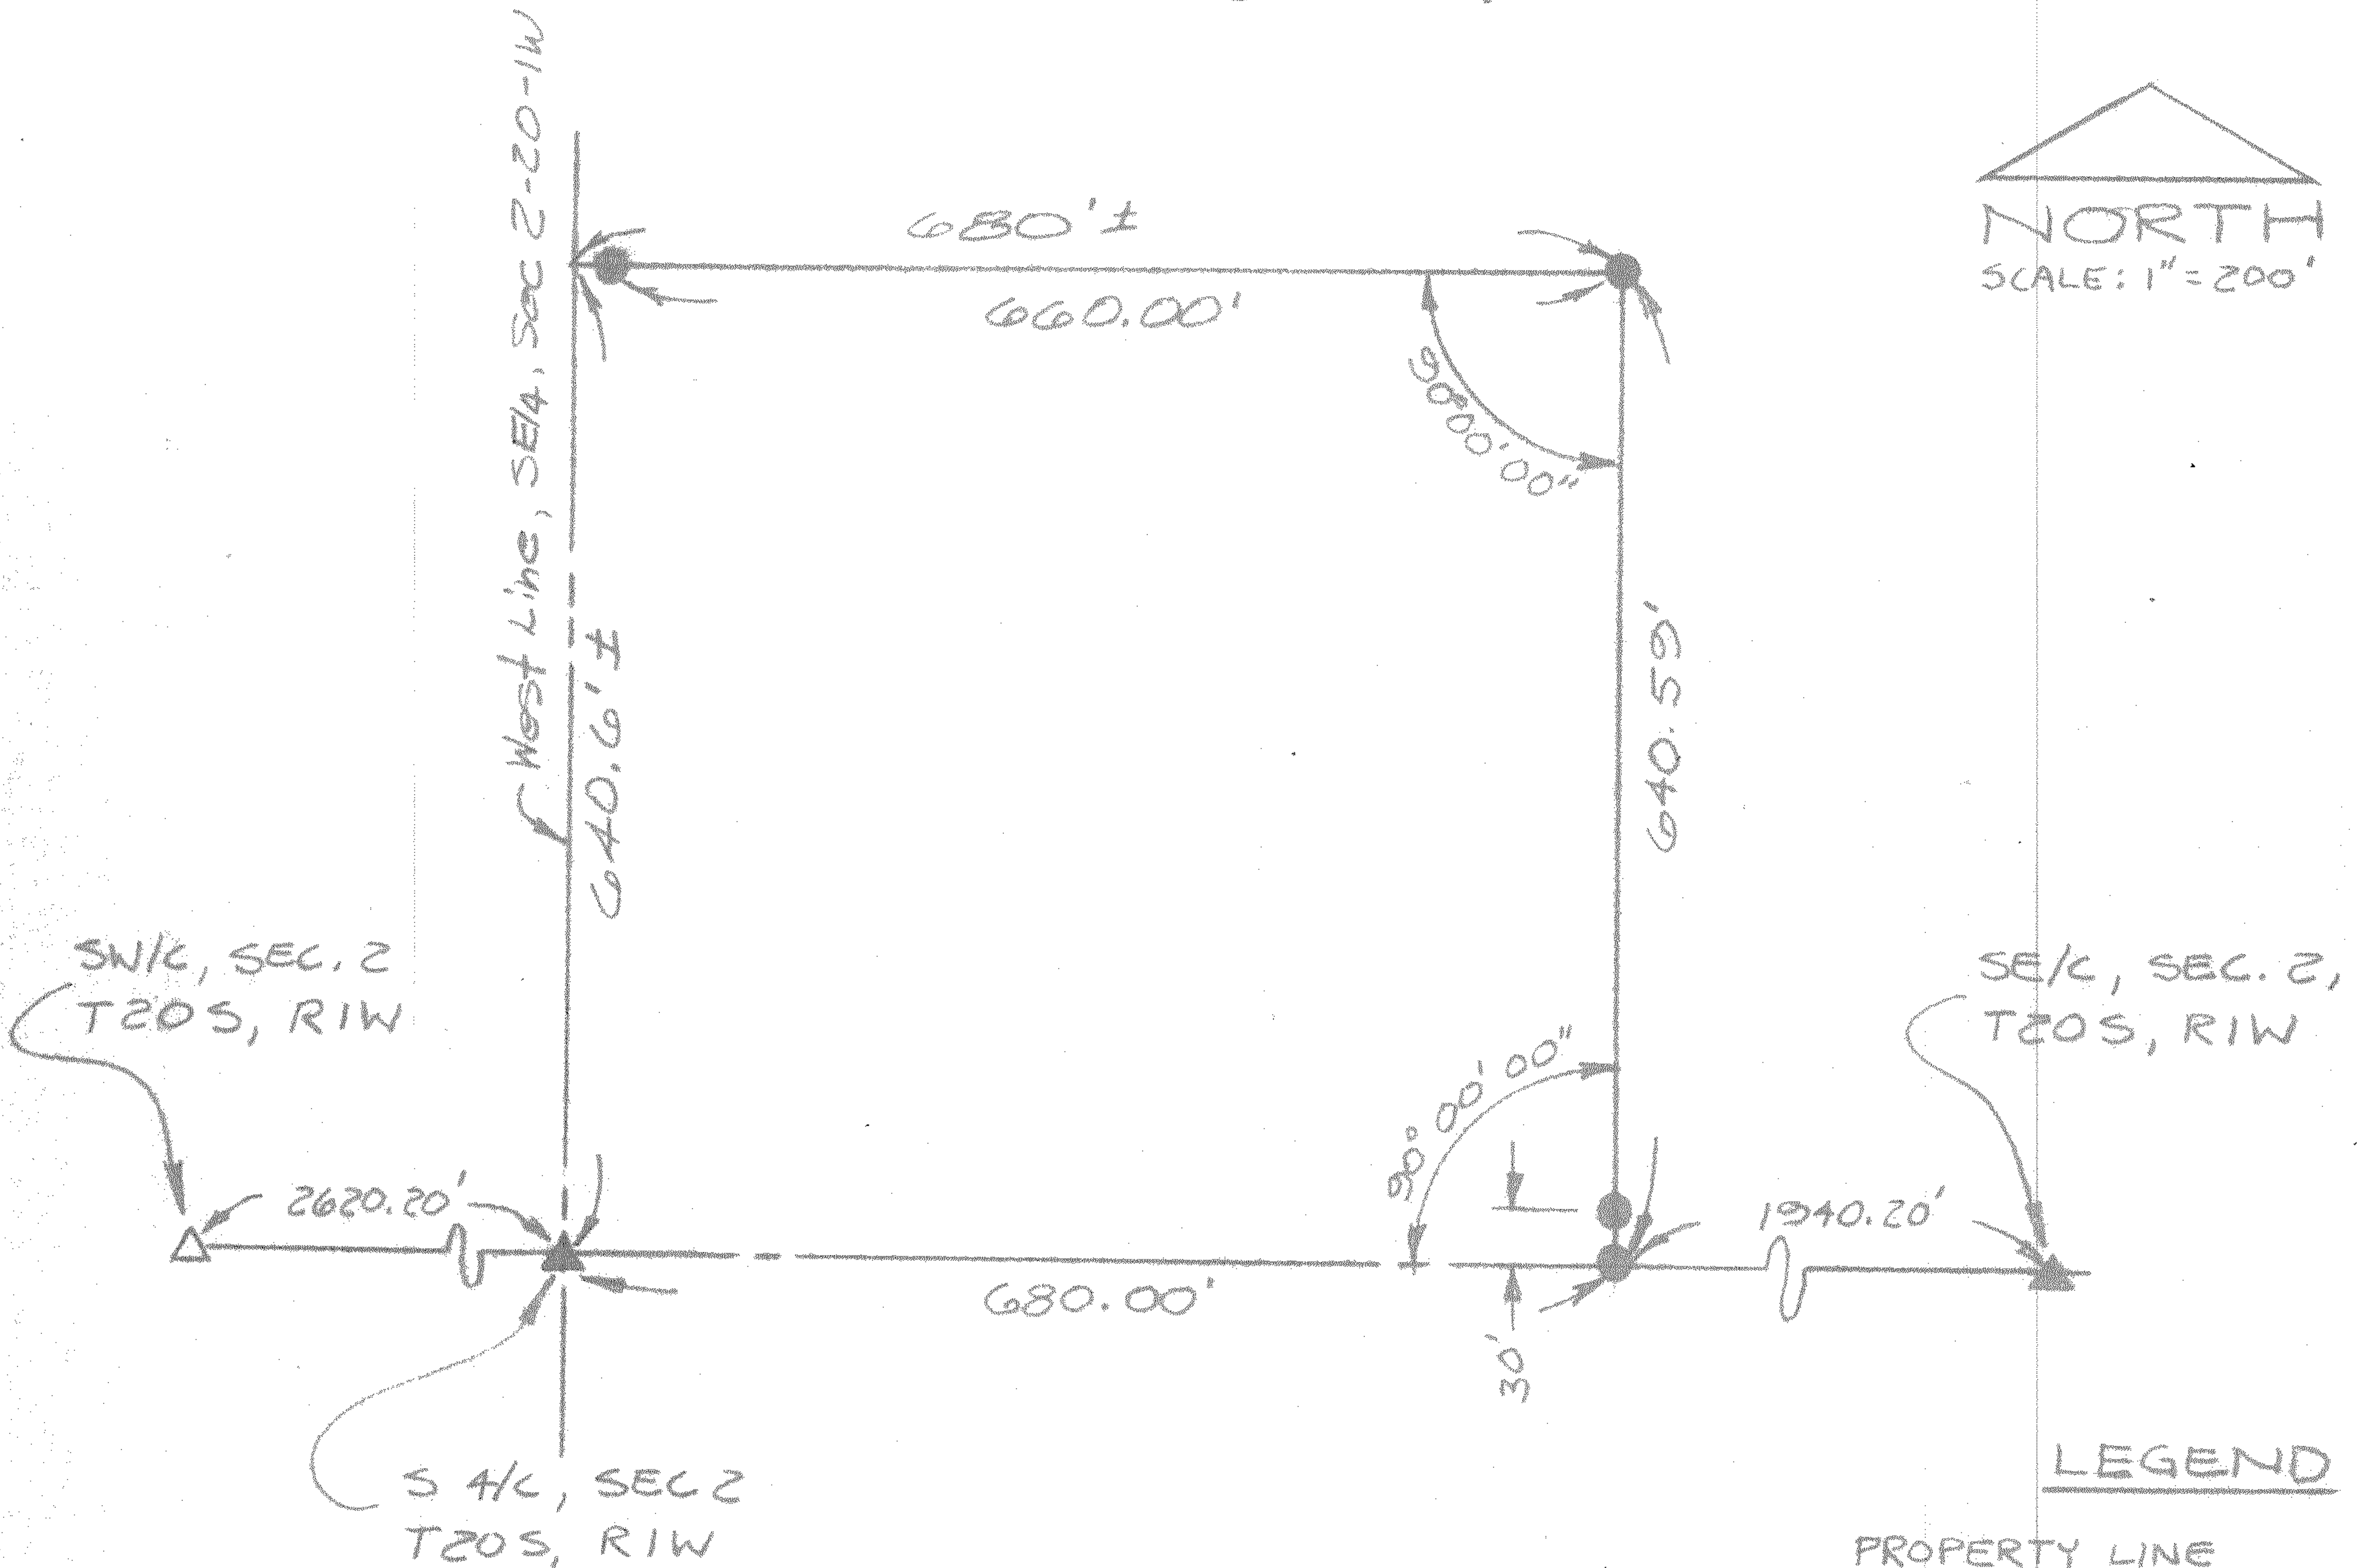

I Hereby Certify that the above survey completed
5/27/77 was made under my supervision and is correct
to the best of my knowledge.

Lyle D. Carstenson, L.S.

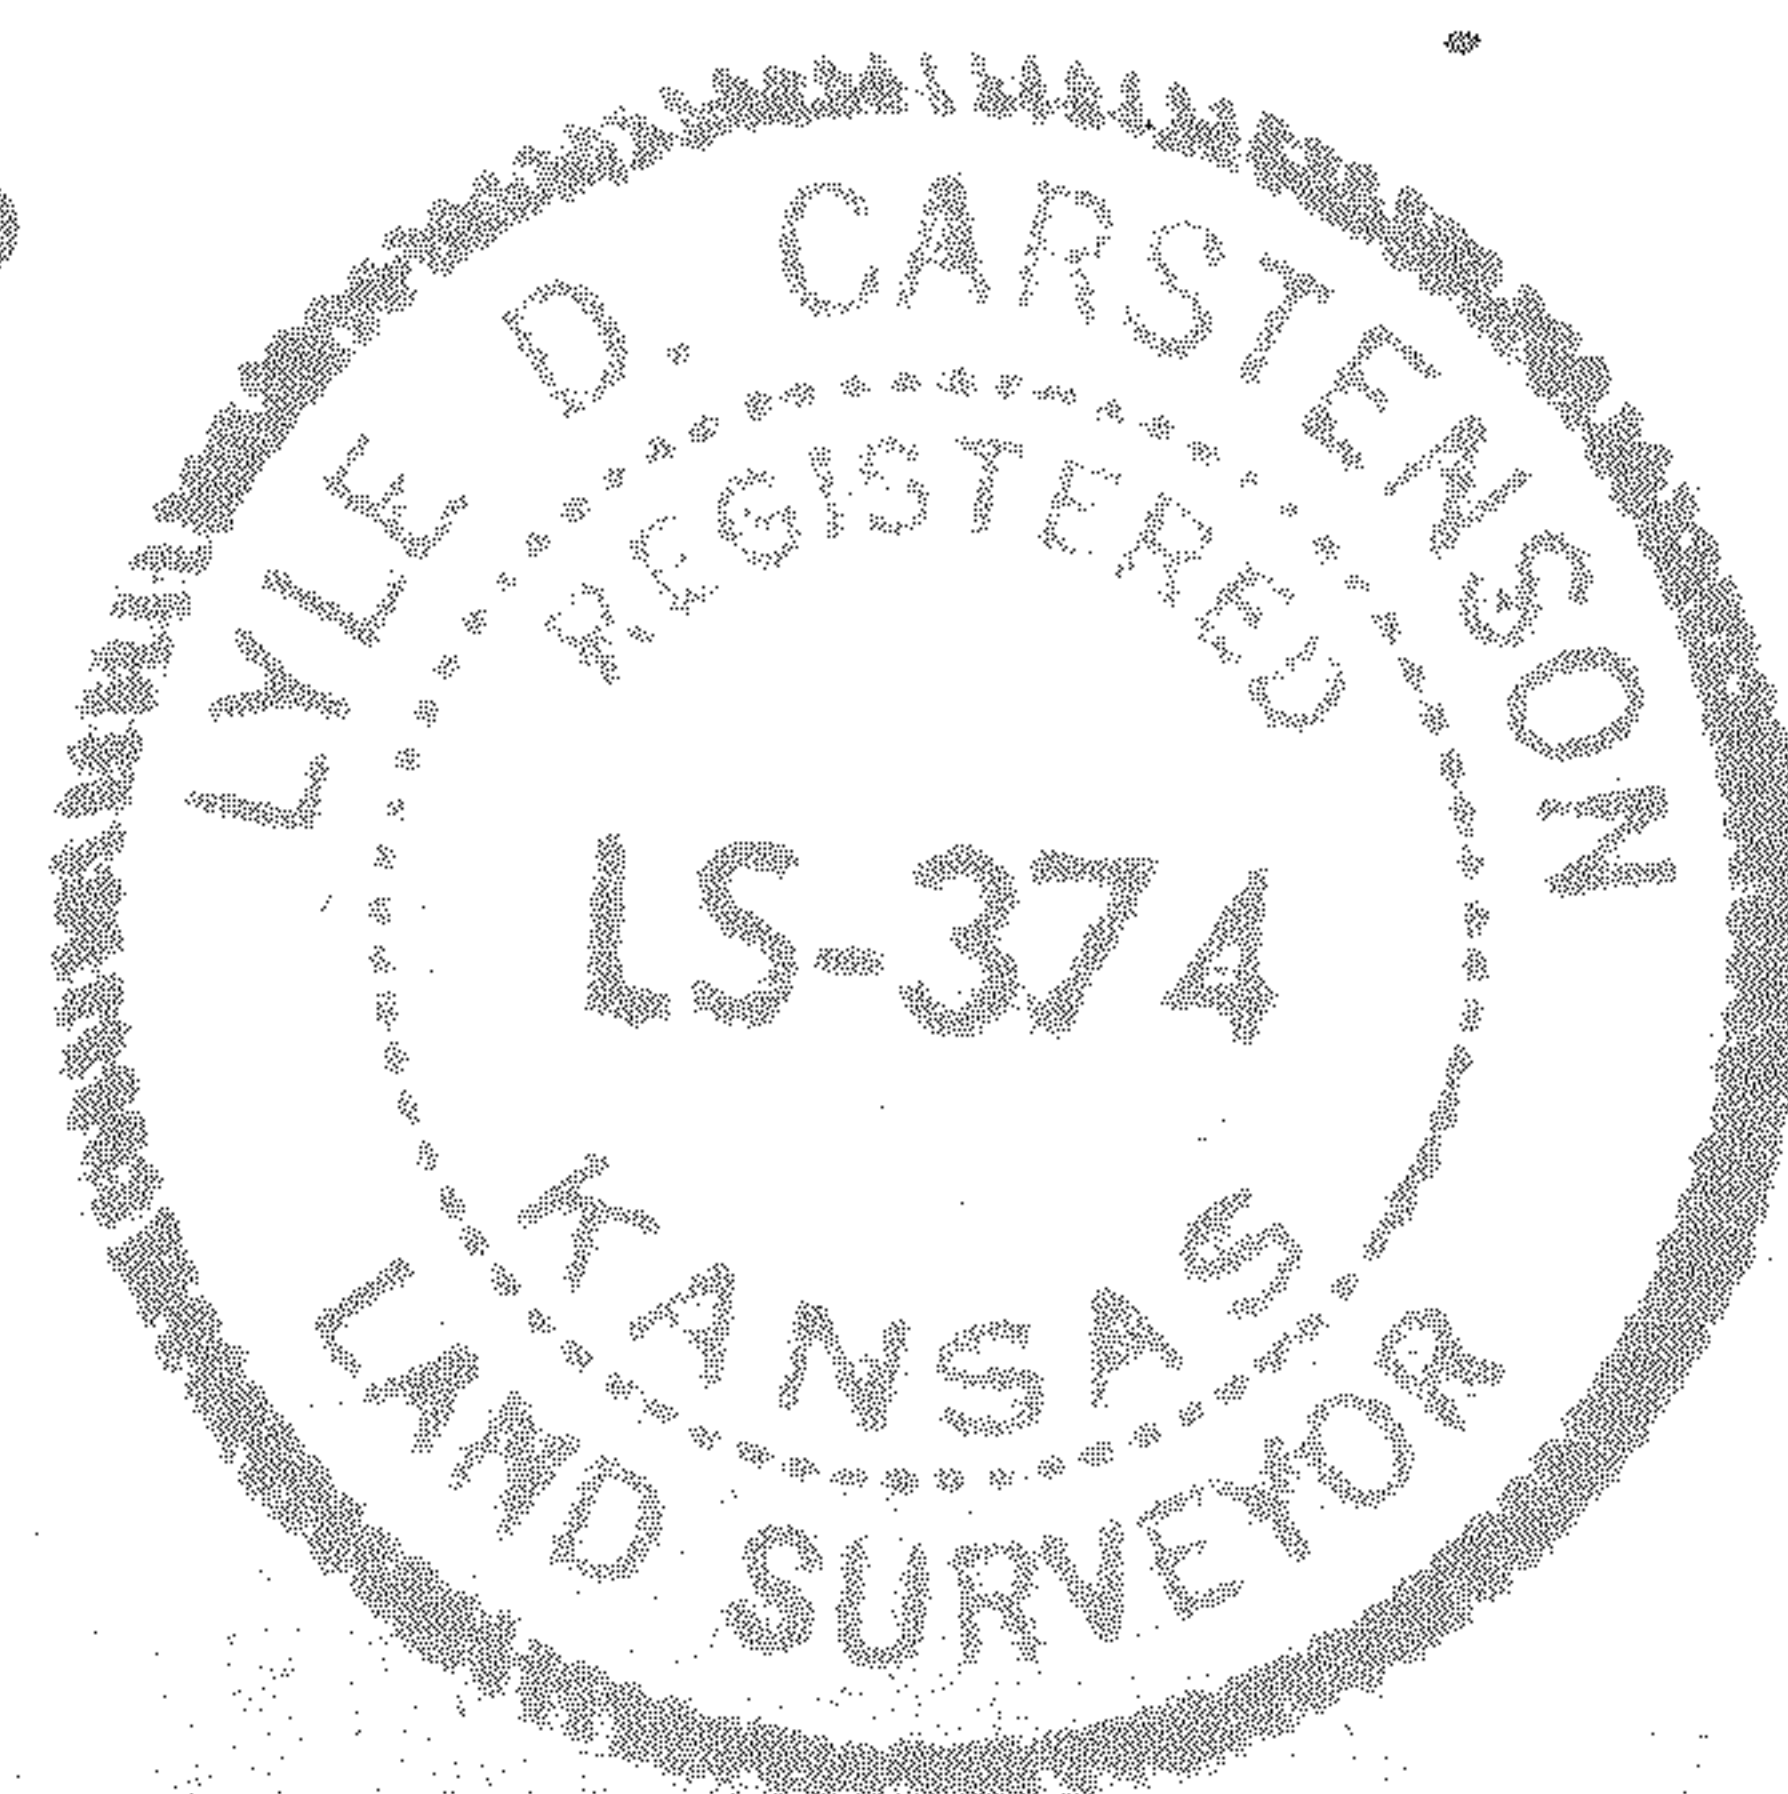

MICROFILM