
By: Garber Surveying Service, P.A.

217 East First Avenue, Suite 9

Hutchinson, Kansas 67501

Phone 316-665-7032

DESCRIPTION: Survey of a tract in the Northwest quarter of Section 8, Township 20 South, Range 1 West of the 6th Principal Meridian in McPherson County, Kansas as described on the attached sheet.

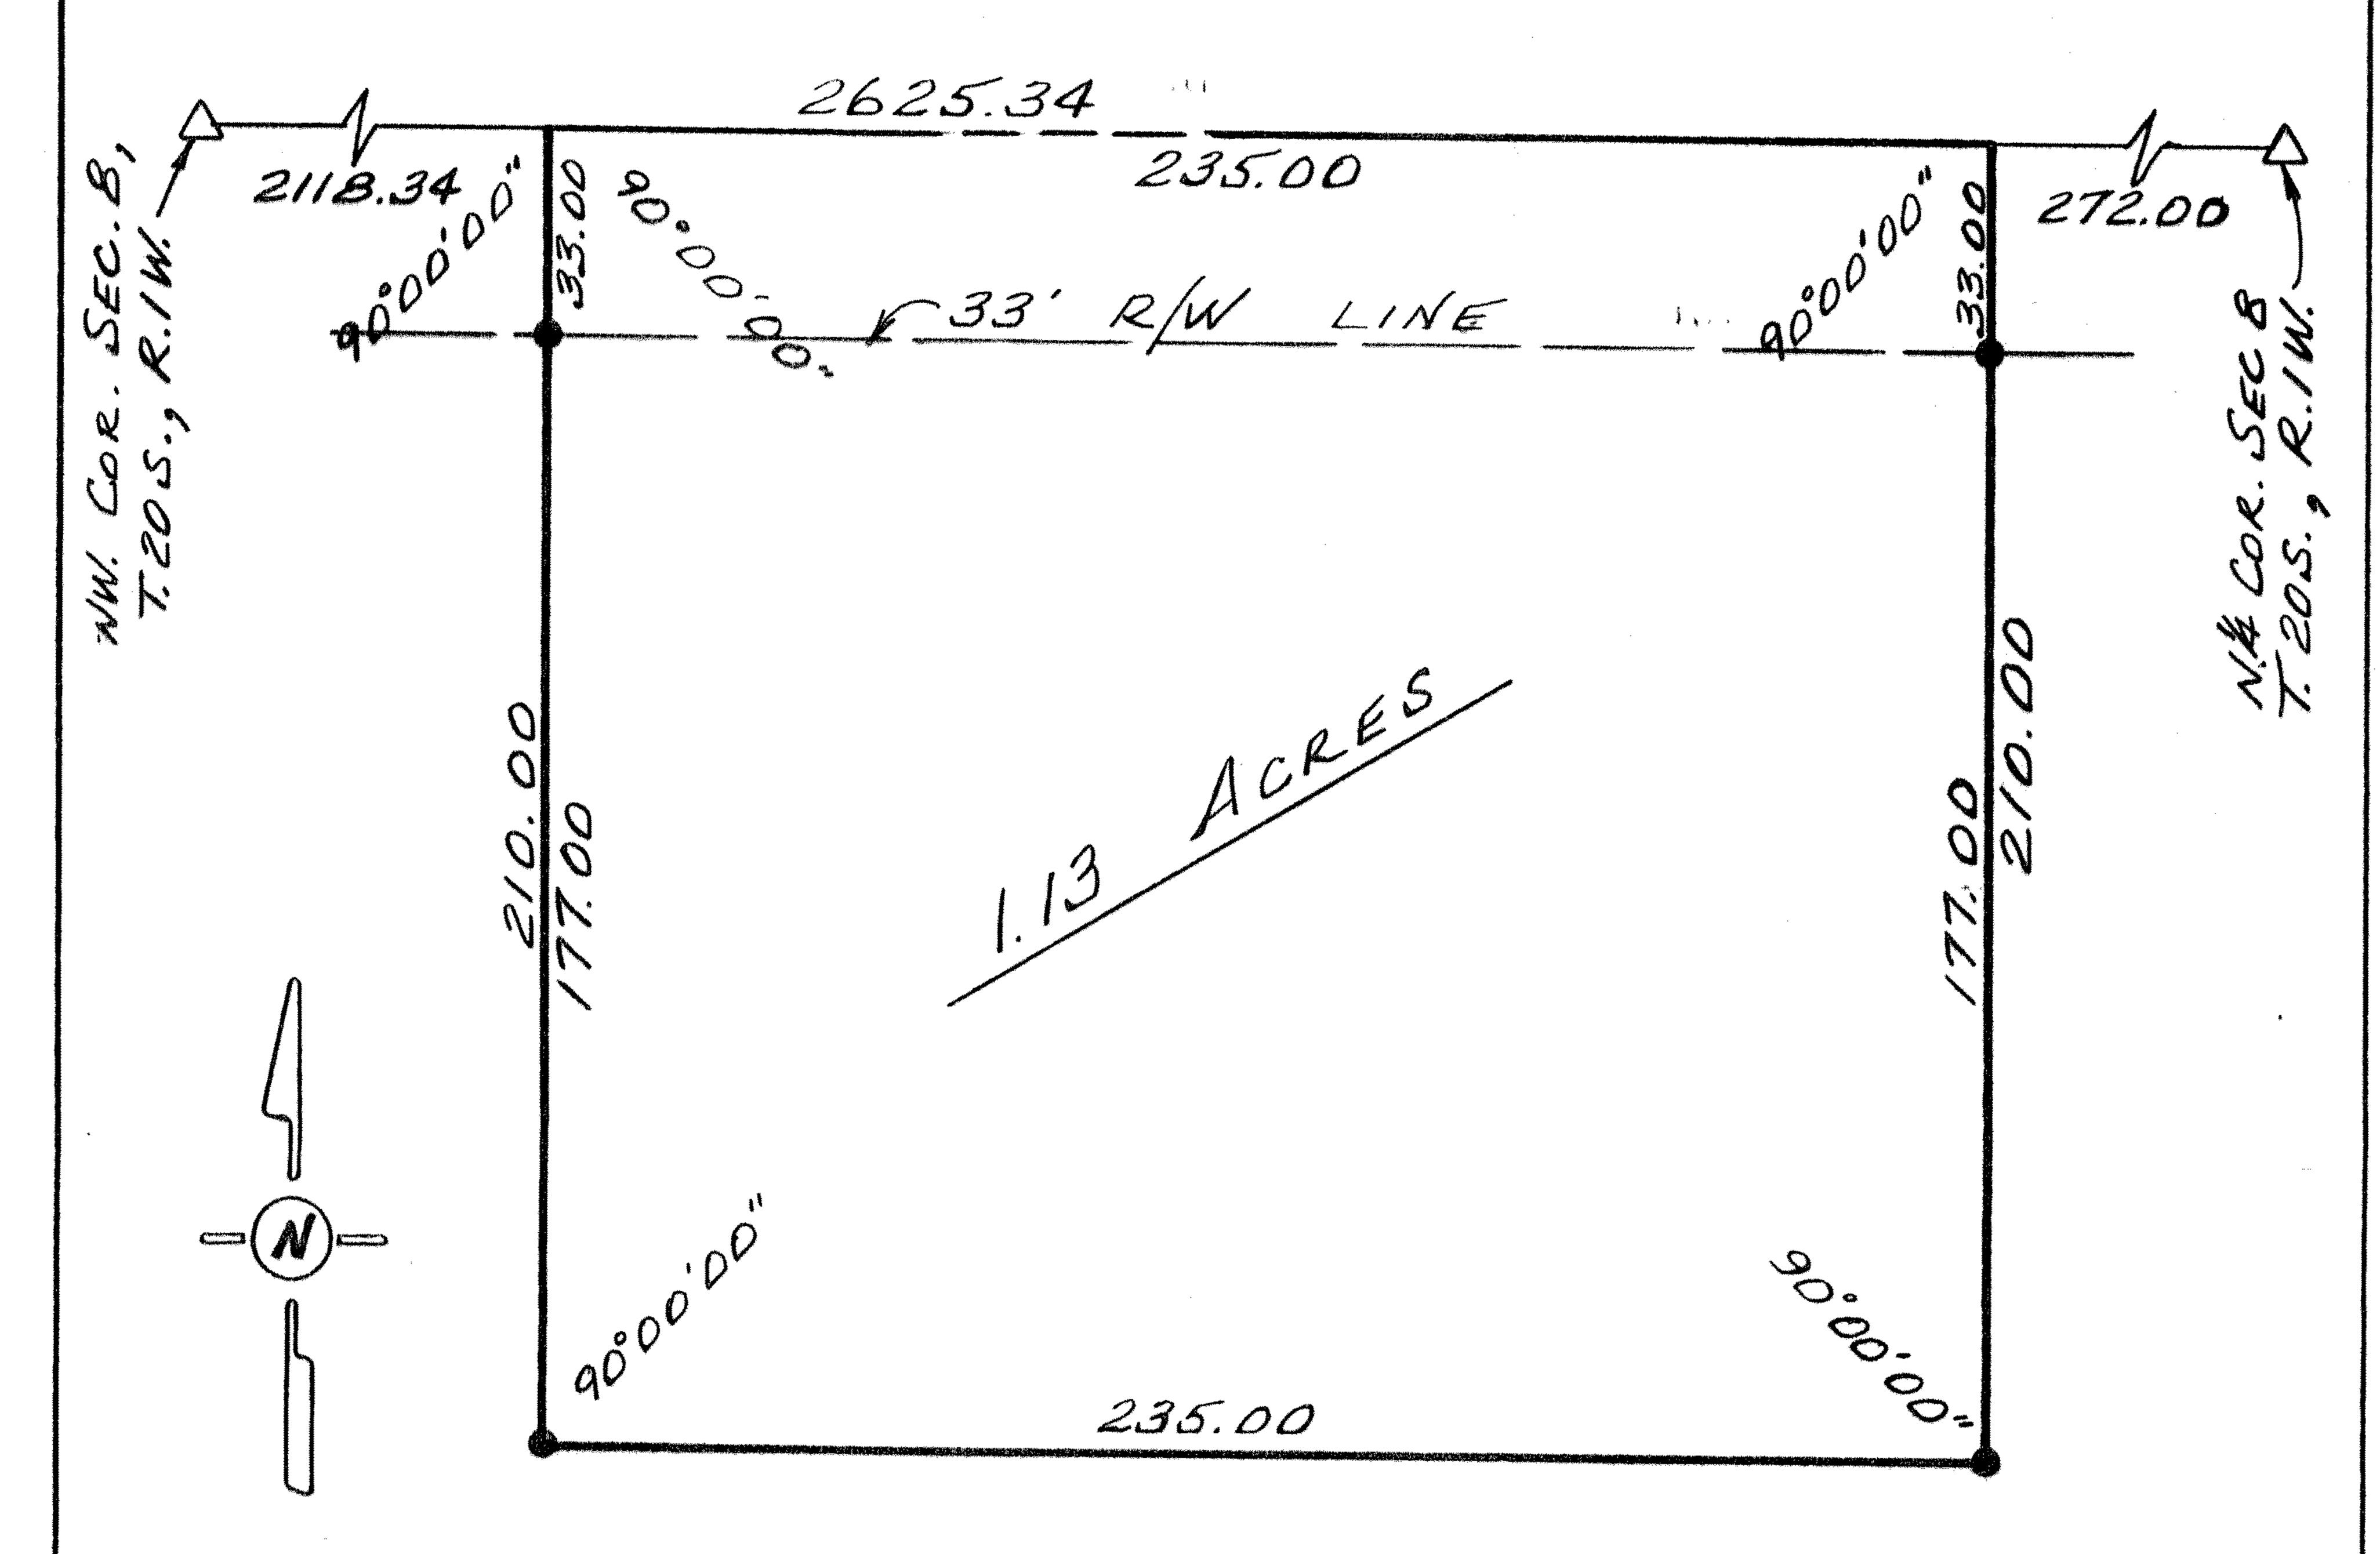

SCALE: 1"=50'


LEGEND

Δ - Section subdivision corner found

• - 5/8" x 24" iron rebar set

I hereby certify this plat to be a true, correct and complete representation of the property described above and on the attached sheet, as surveyed by me, this 10th day of January, 1983.

Daniel E. Garber RLS

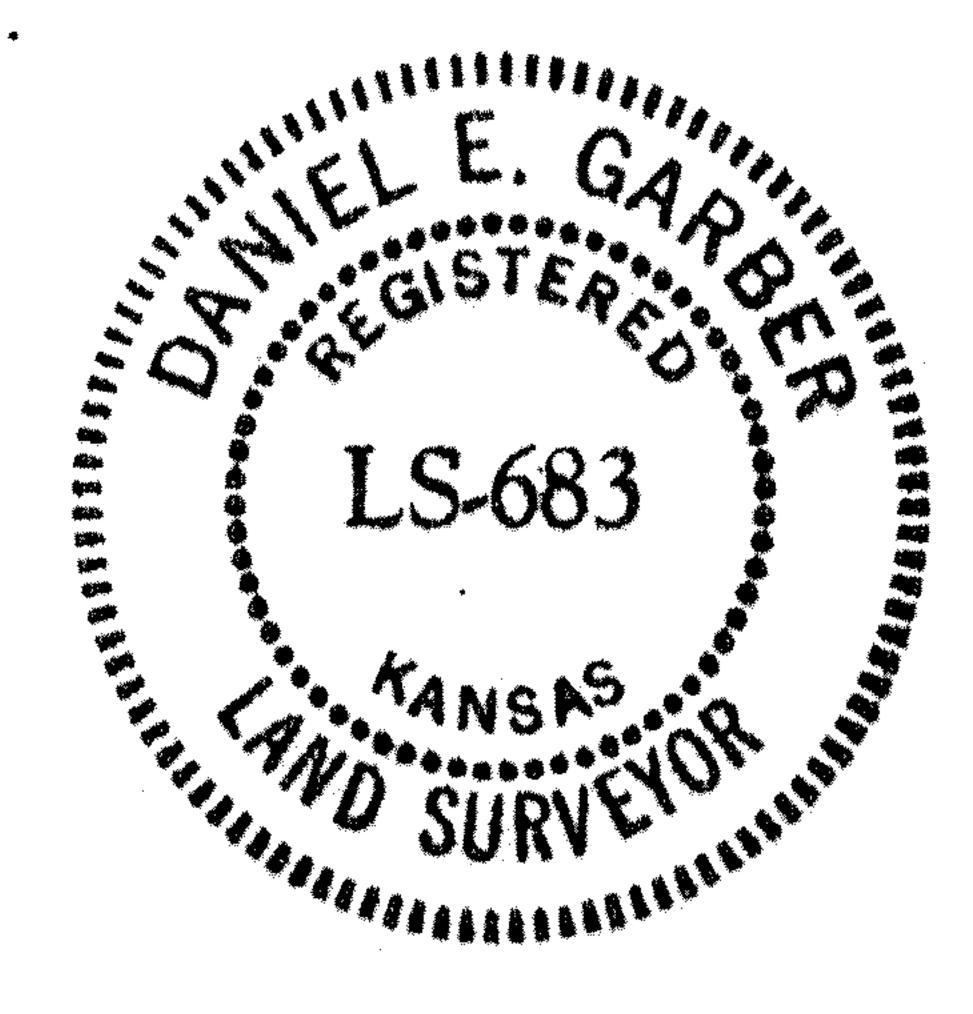

G82-181

DESCRIPTION

Commencing at the Northeast corner of the Northwest quarter of Section 8, Township 20 South, Range 1 West of the 6th Principal Meridian in McPherson County, Kansas; thence West along the north line of said NW½ 272.00 ft. for a point of beginning; thence continuing West without deflection 235.00 ft.; thence with a deflection angle 90°00'00" left-South 210.00 ft.; thence with a deflection angle 90°00'00" left-East parallel with the north line of said NW½ 235.00 ft.; thence with a deflection angle 90°00'00" left-North 210.00 ft. to the point of beginning containing 1.13 acres subject to a road right-of-way easement across the North 33.00 ft. thereof and any other easements of record.

Dated: January 10, 1983

Daniel E. Garber RLS