
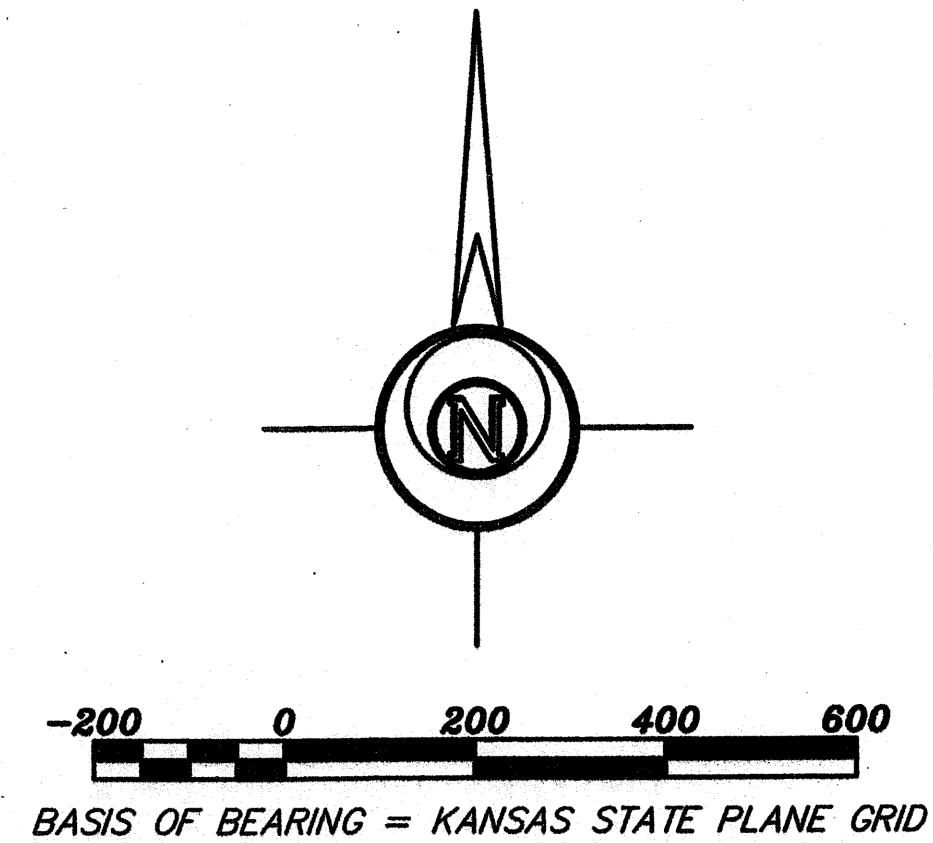


Saved 12/11/2012 8:12:20 AM by NSCHMIDT
Plot Date & Time Sunday, December 16, 2012 10:39:21 AM Dwg. Path C:\Users\inschmidt\Documents\GSS Projects\2012\675M\20120675 Auto S Ground

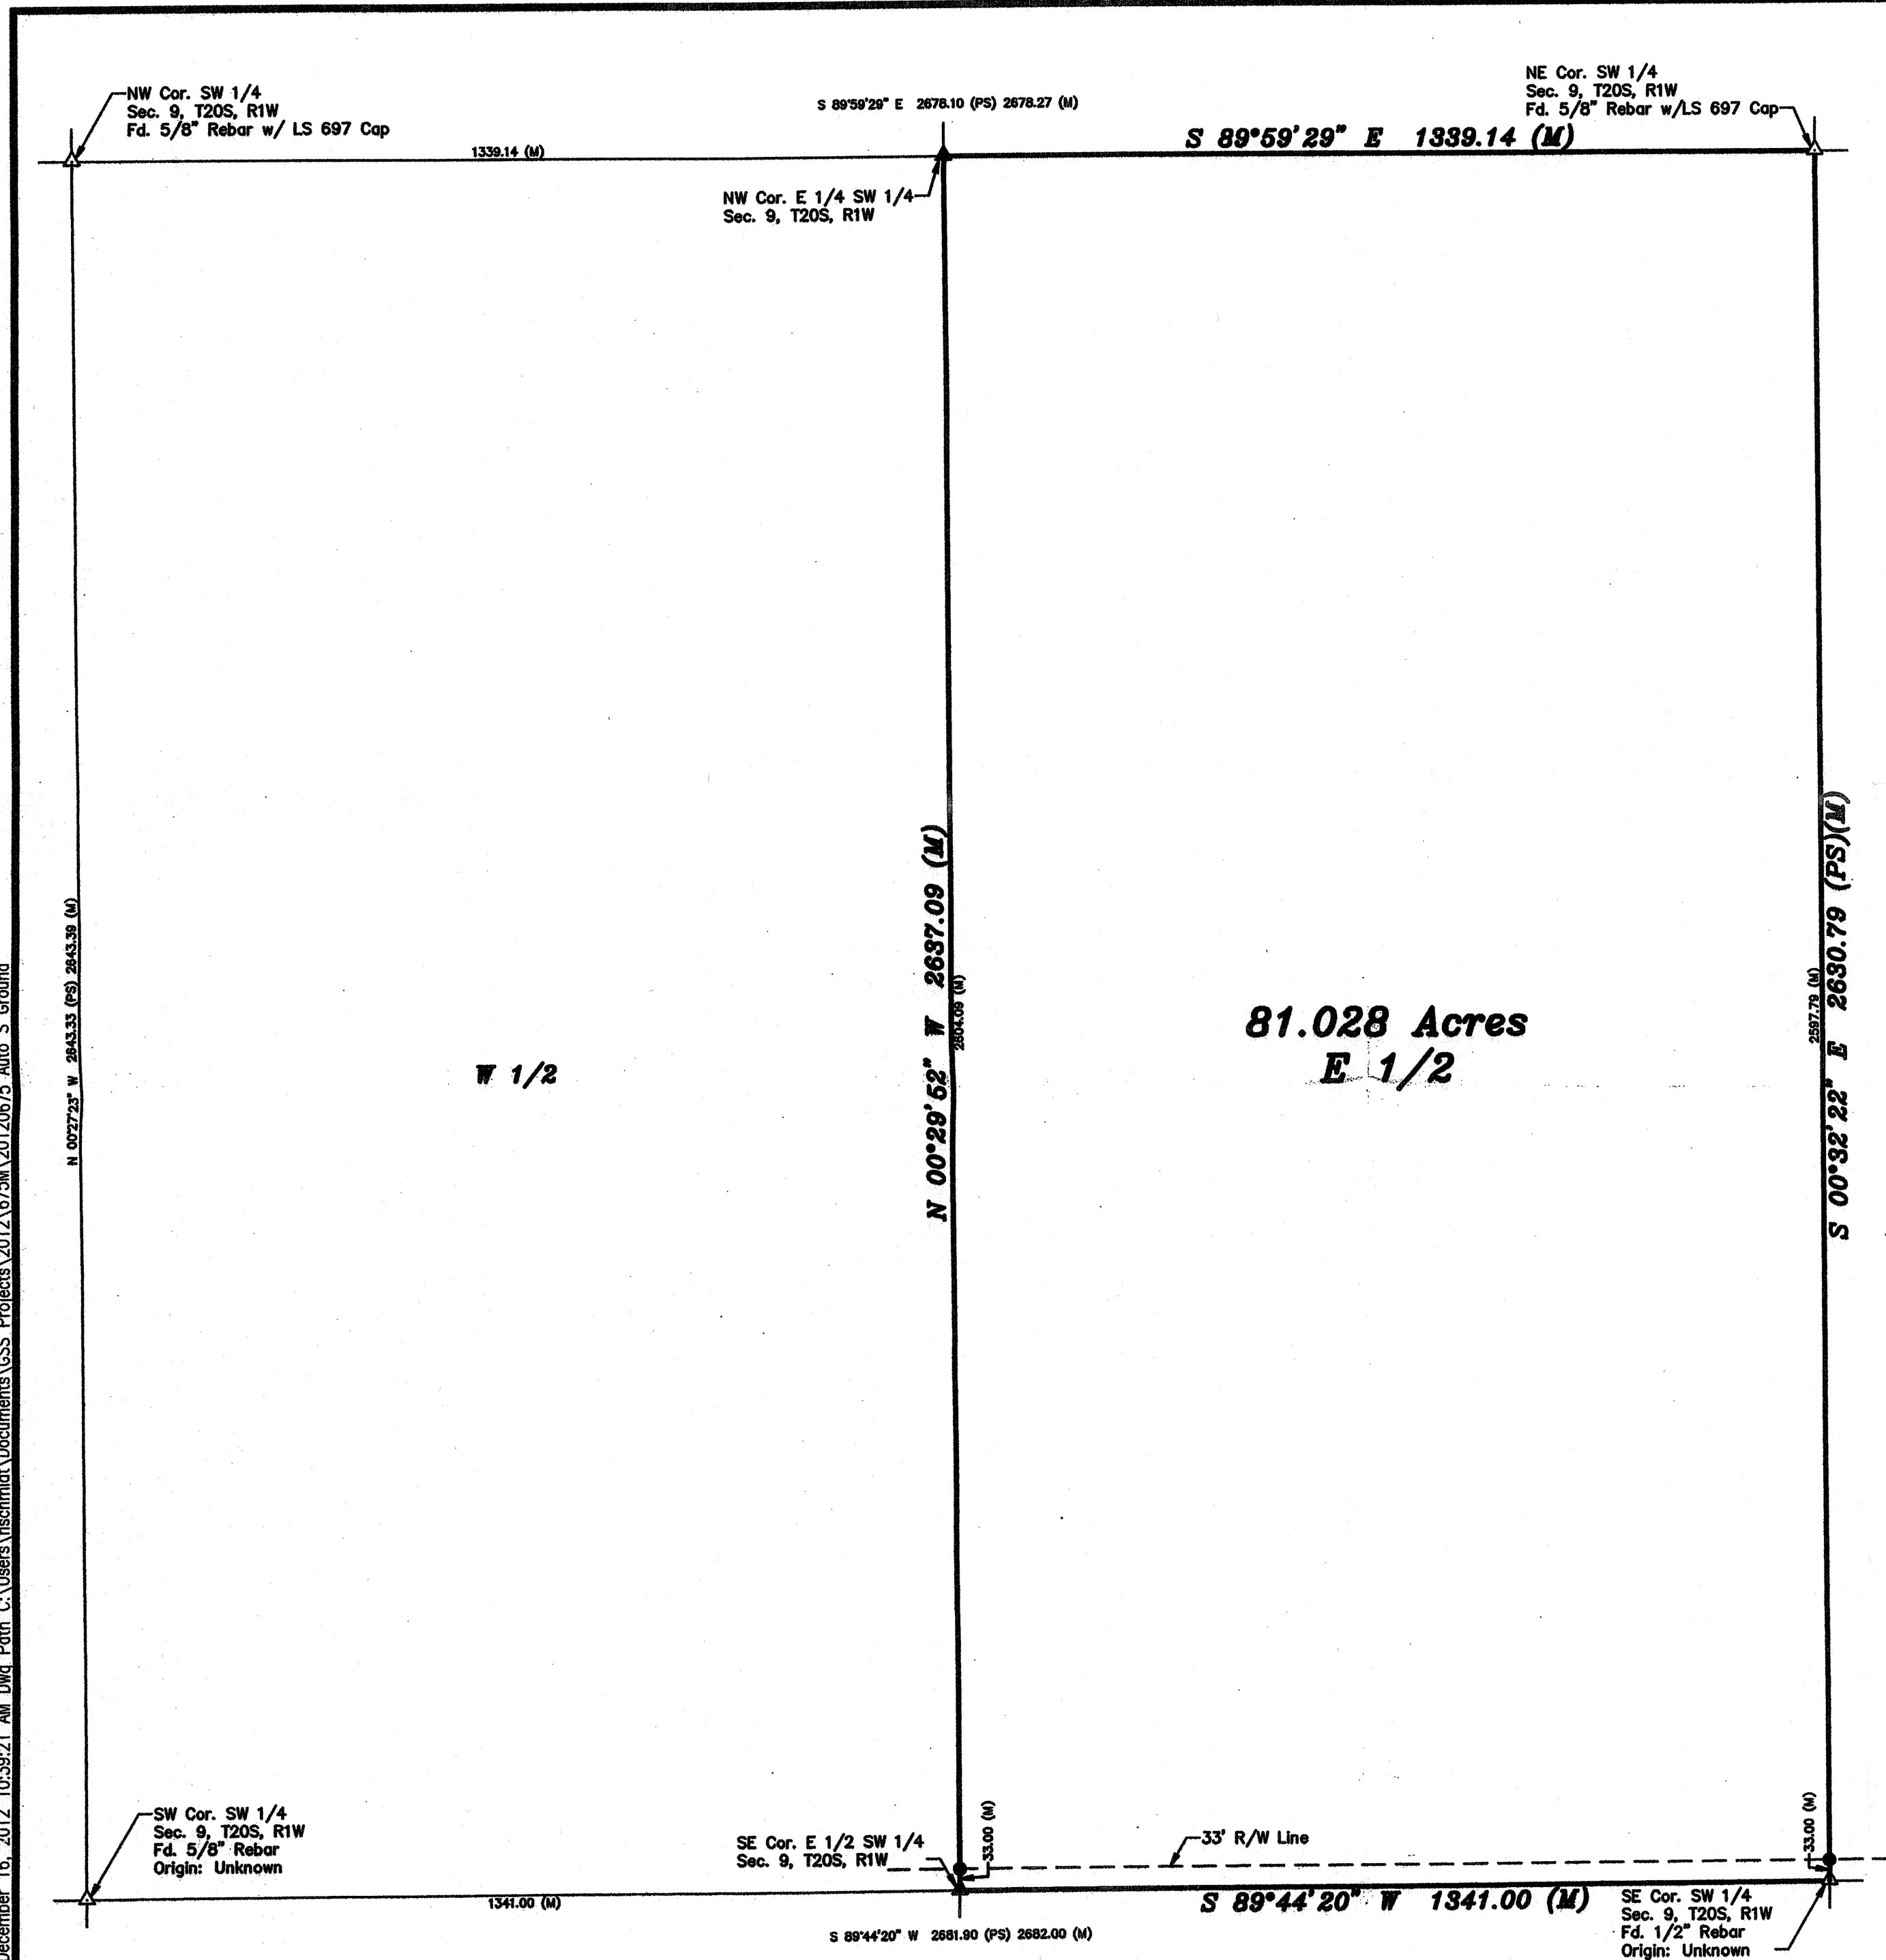

LEGEND

- △ - Sectional Monument Found
- - Survey Monument Found
- - 5/8" x 24" Iron Rebar Set w/G.S.S. Cap
- (M) - Measured
- (PS) - Previous Survey by Is 697 Dated 5/11/1998

DESCRIPTION:

The East Half of the Southwest Quarter of Section 9, Township 20 South, Range 1 West of the 6th Principal Meridian, McPherson County, Kansas.

SURVEYOR'S CERTIFICATE:

I hereby certify this plat to be a true, correct and complete representation of the property described hereon, as surveyed under my supervision, this 16th day of December, 2012.



Prepared For:

ROBERT COLBURN

Description:

**THE E 1/2 OF THE SW 1/4
SECTION 9, T20S, R1W
MCPHERSON COUNTY, KANSAS**

Prepared By:

Garber Surveying Service, P.A.



HUTCHINSON (Main Office) 2908 North Plum St. 67502 Ph. 620-665-7032 Fax 620-663-7401
MCPHERSON (Branch Office) 115 East Marlin 67460 Ph. 620-241-4441 Fax 620-241-4458
NEWTON (Branch Office) 511 North Poplar St. 67114 Ph. 316-283-5053 Fax 316-283-5073

Drawn By: **KLL**

Scale: 1"=200'

Date of Field Work: November 12, 2012

Job No:

Checked By: **NDS**

Date: 12/16/2012

Sheet 1 of 1 Sheet(s)

G2012-675