
SECTION 1, T208-R2W, MCPHERSON COUNTY, KANSAS

1 29 m

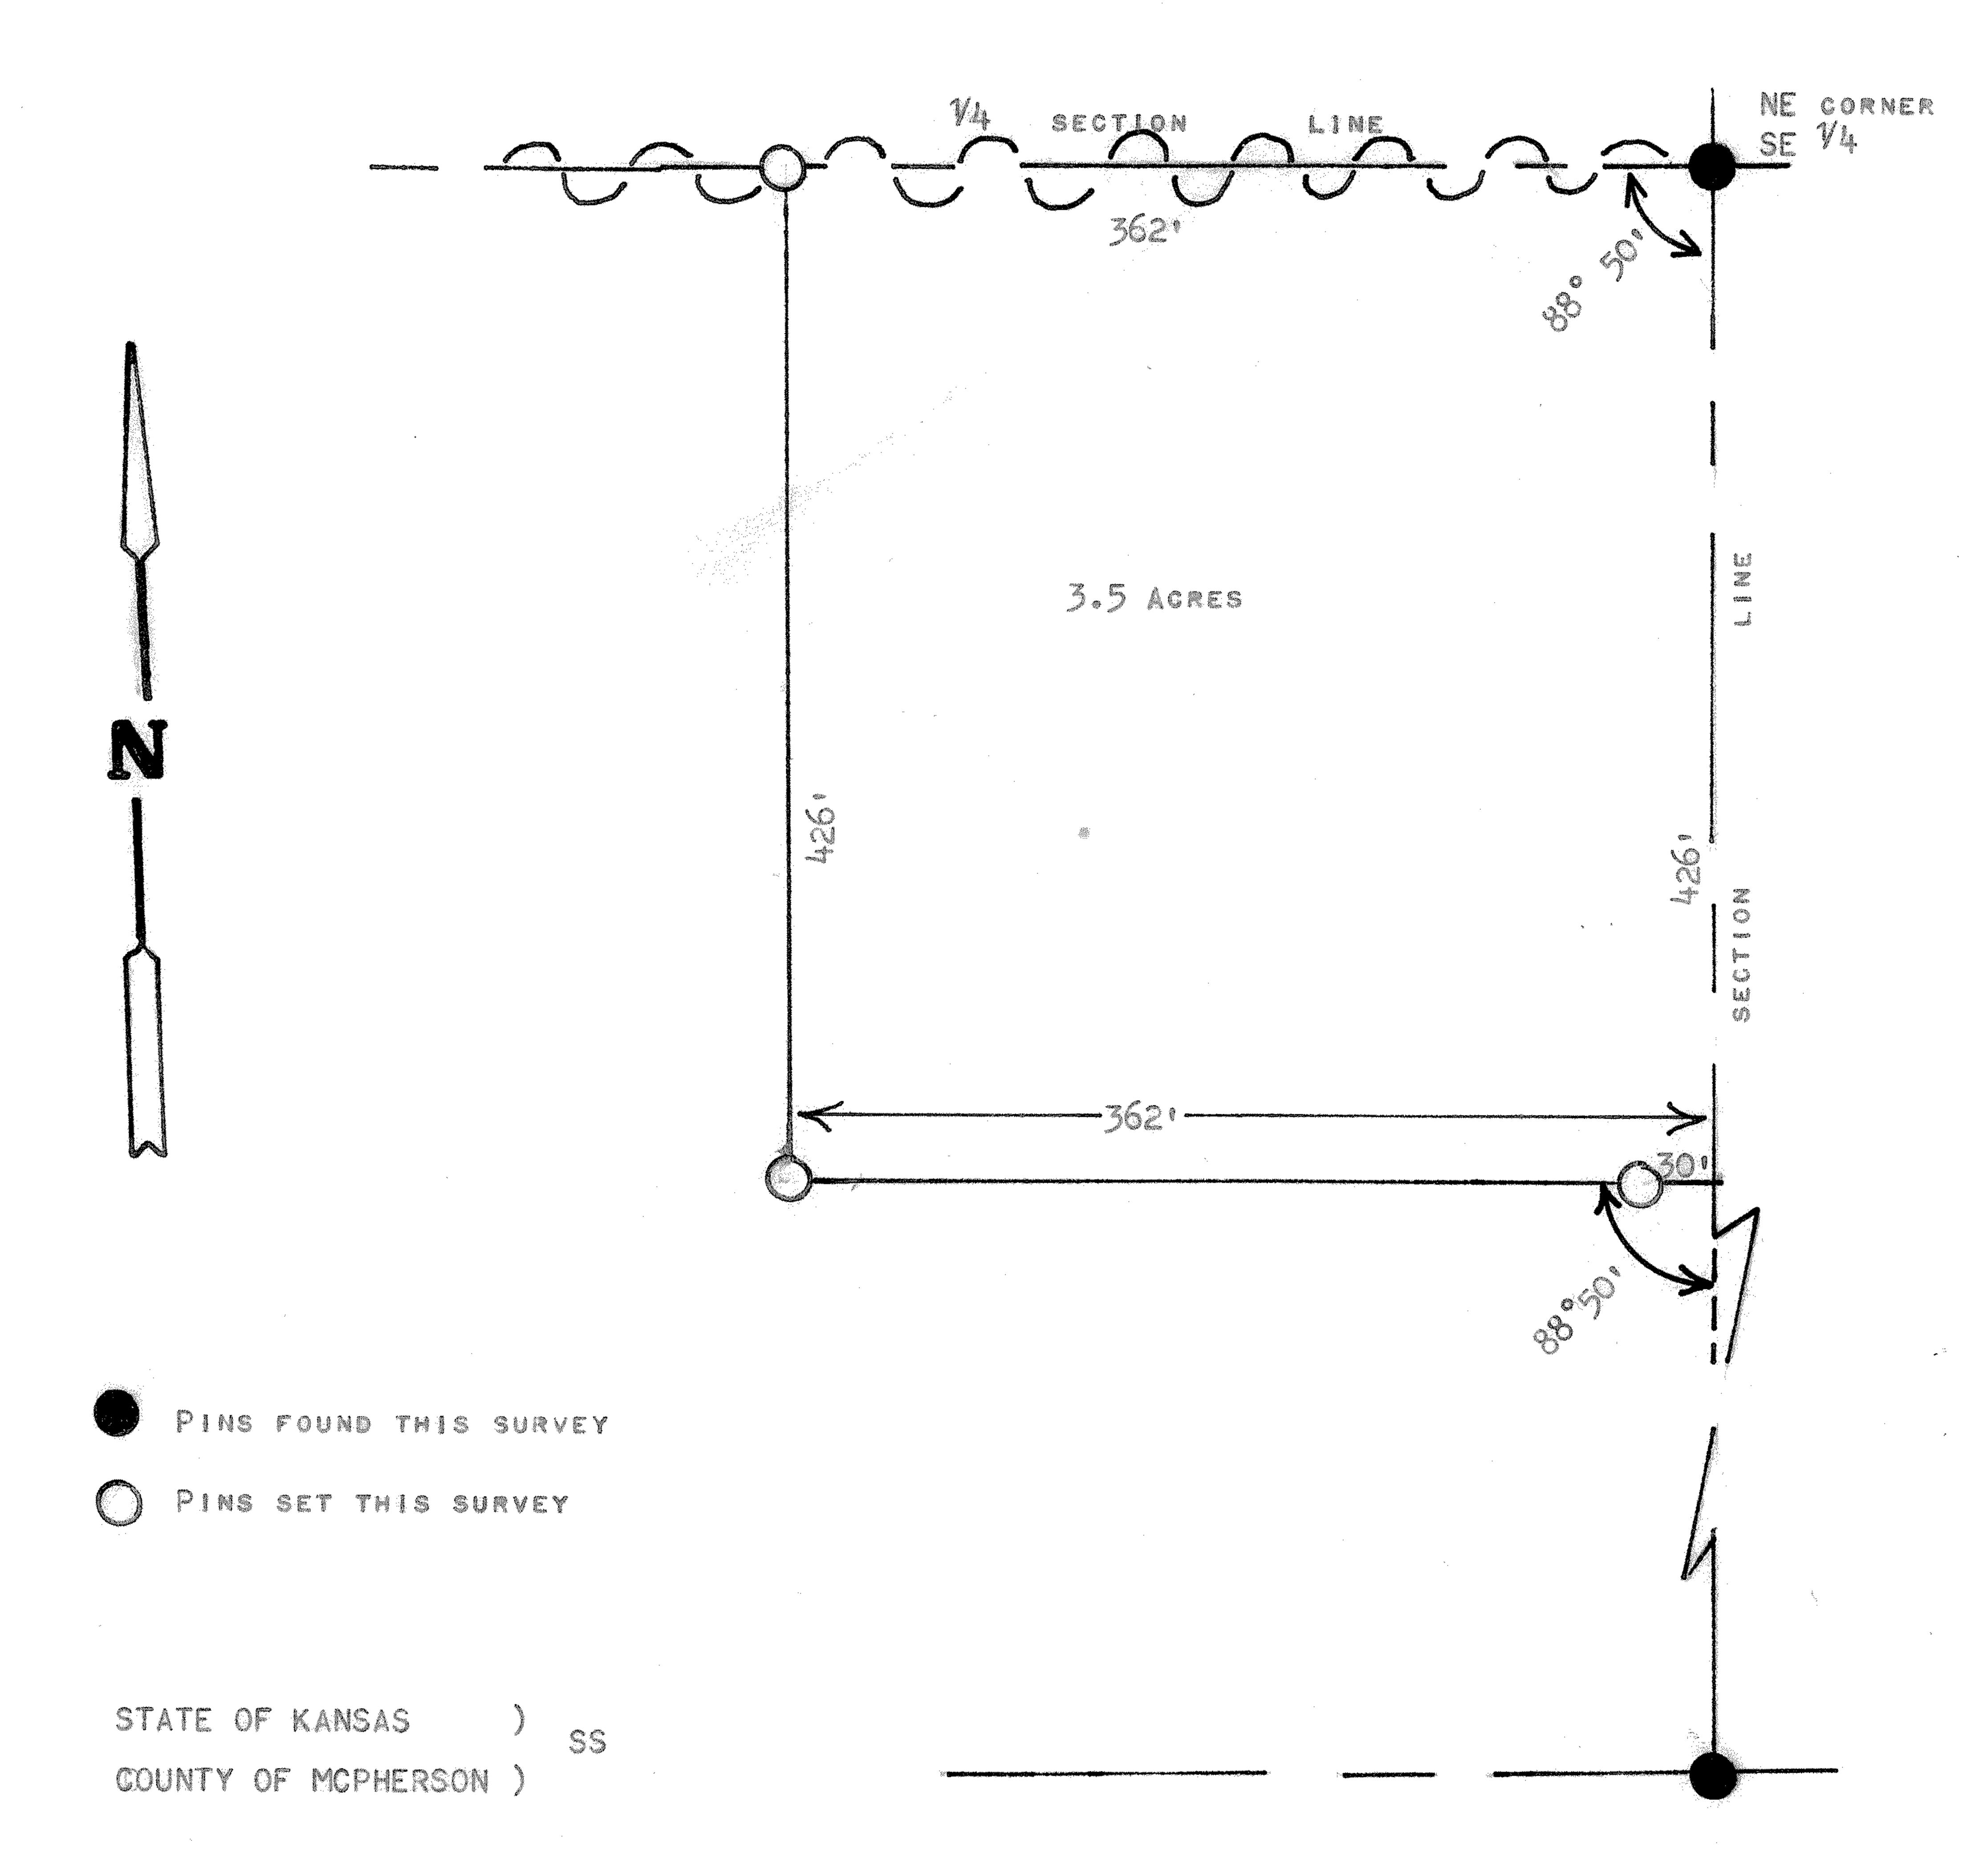

I. FRANCIS RANKIN, COUNTY ENGINEER OF MCPHERSON COUNTY, KANSAS, DO HEREBY CERTIFY THAT UNDER MY SUPERVISION A SURVEY WAS MADE OF A TRACT OF LAND IN THE SE 14 OF SECTION 1, T20S-R2W OF THE 6TH P.M. AND DESCRIBED AS FOLLOWS:

BEGINNING AT THE NE CORNER OF SAID SE 14 OF SECTION 1; THENCE SOUTH ALONG THE SECTION LINE 426 FEET; THENCE WEST 362 FEET; THENCE NORTH 426 FEET TO THE V_{4} SECTION LINE; THENGE EAST ALONG THE V_{4} SECTION LINE 362 FEET TO THE PLACE OF BEGINNING. THE LAND HEREIN DESCRIBED CONTAINS 3.5 ACRES, MORE OR LESS, AND THE ABOVE PLAT IS A TRUE EXHIBIT OF SAID SURVEY AS FAR AS IT IS KNOWN TO ME.

SURVEY CALLED FOR DY GRAGE WALN.

DAY OF JUNE, 1972.

FRANCIS RANKIN COUNTY ENGINEER

MCPHERSON COUNTY, KANSAS

