



DURR ENGINEERING,
ENGINEERING, SURVEYING, PLANNING, & DEVELOPMENT

525 HOWARD
HUTCHINSON, KS. 67501
PHONE: 316-663-9613

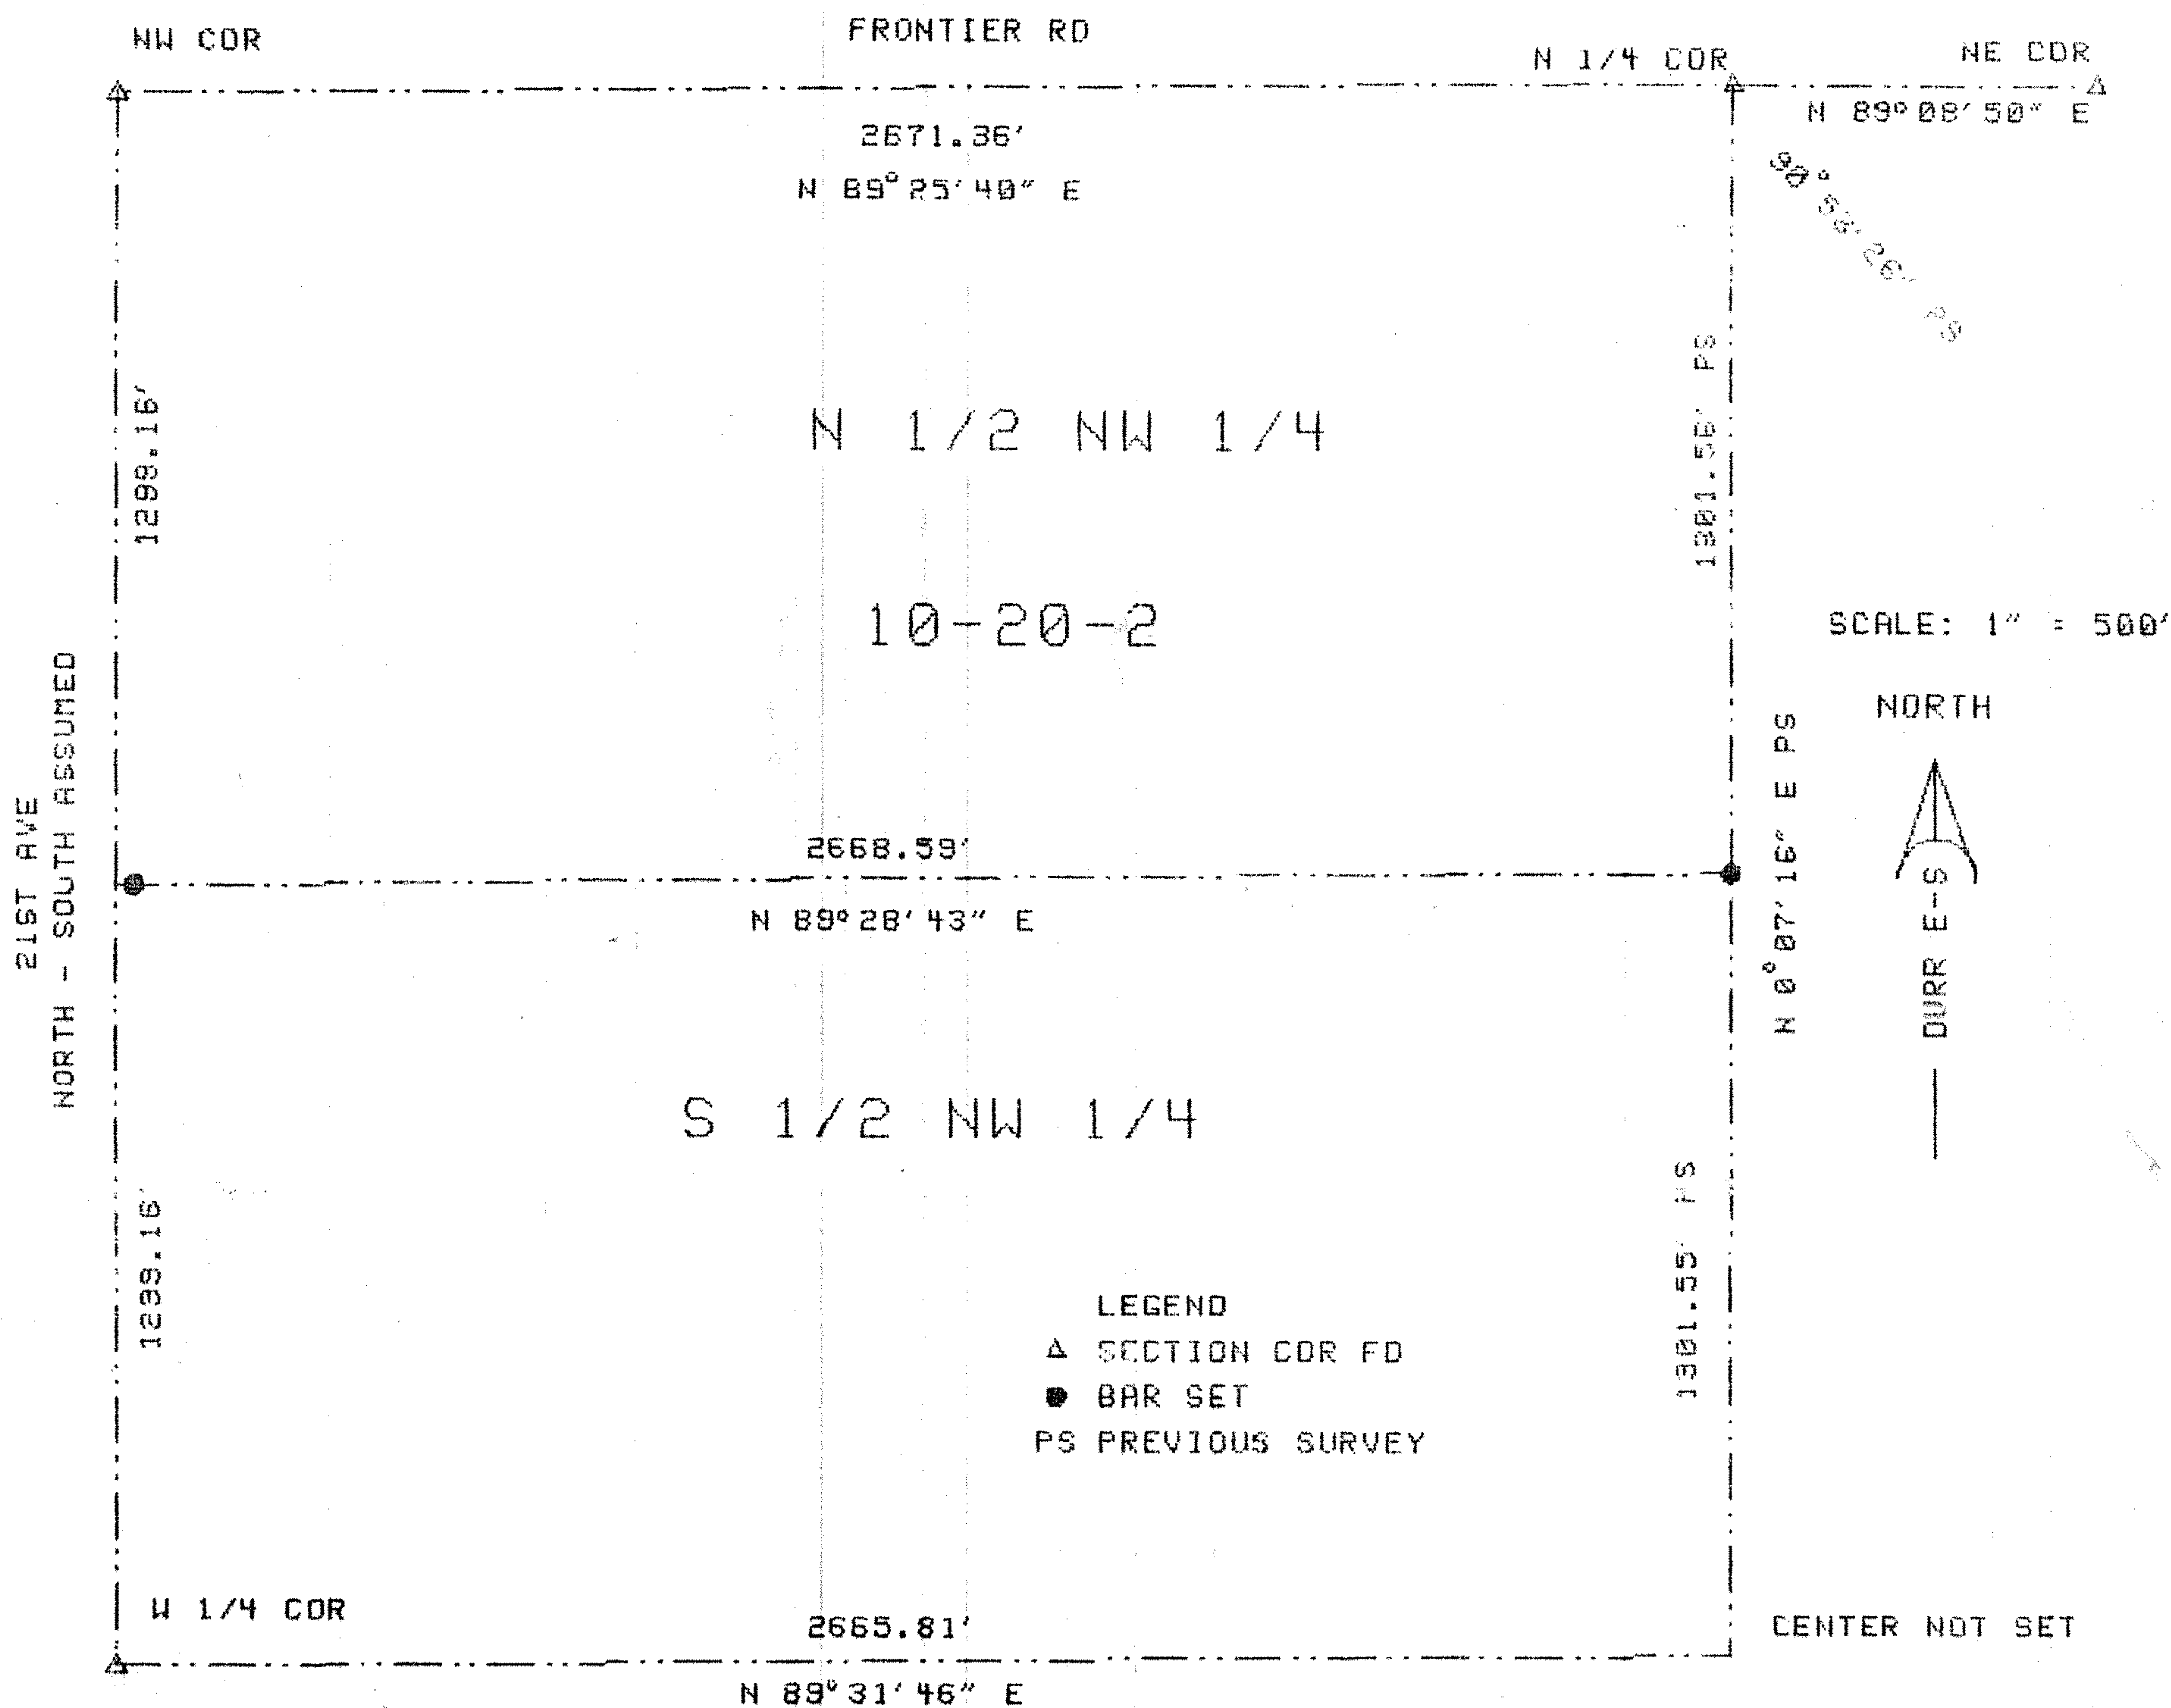

I, DUNCAN W Durr, DO HEREBY CERTIFY THE ABOVE SURVEY TO BE
A TRUE AND ACCURATE REPRESENTATION OF THE CONDITIONS
FOUND THE DAY AND DATE HEREON WRITTEN.

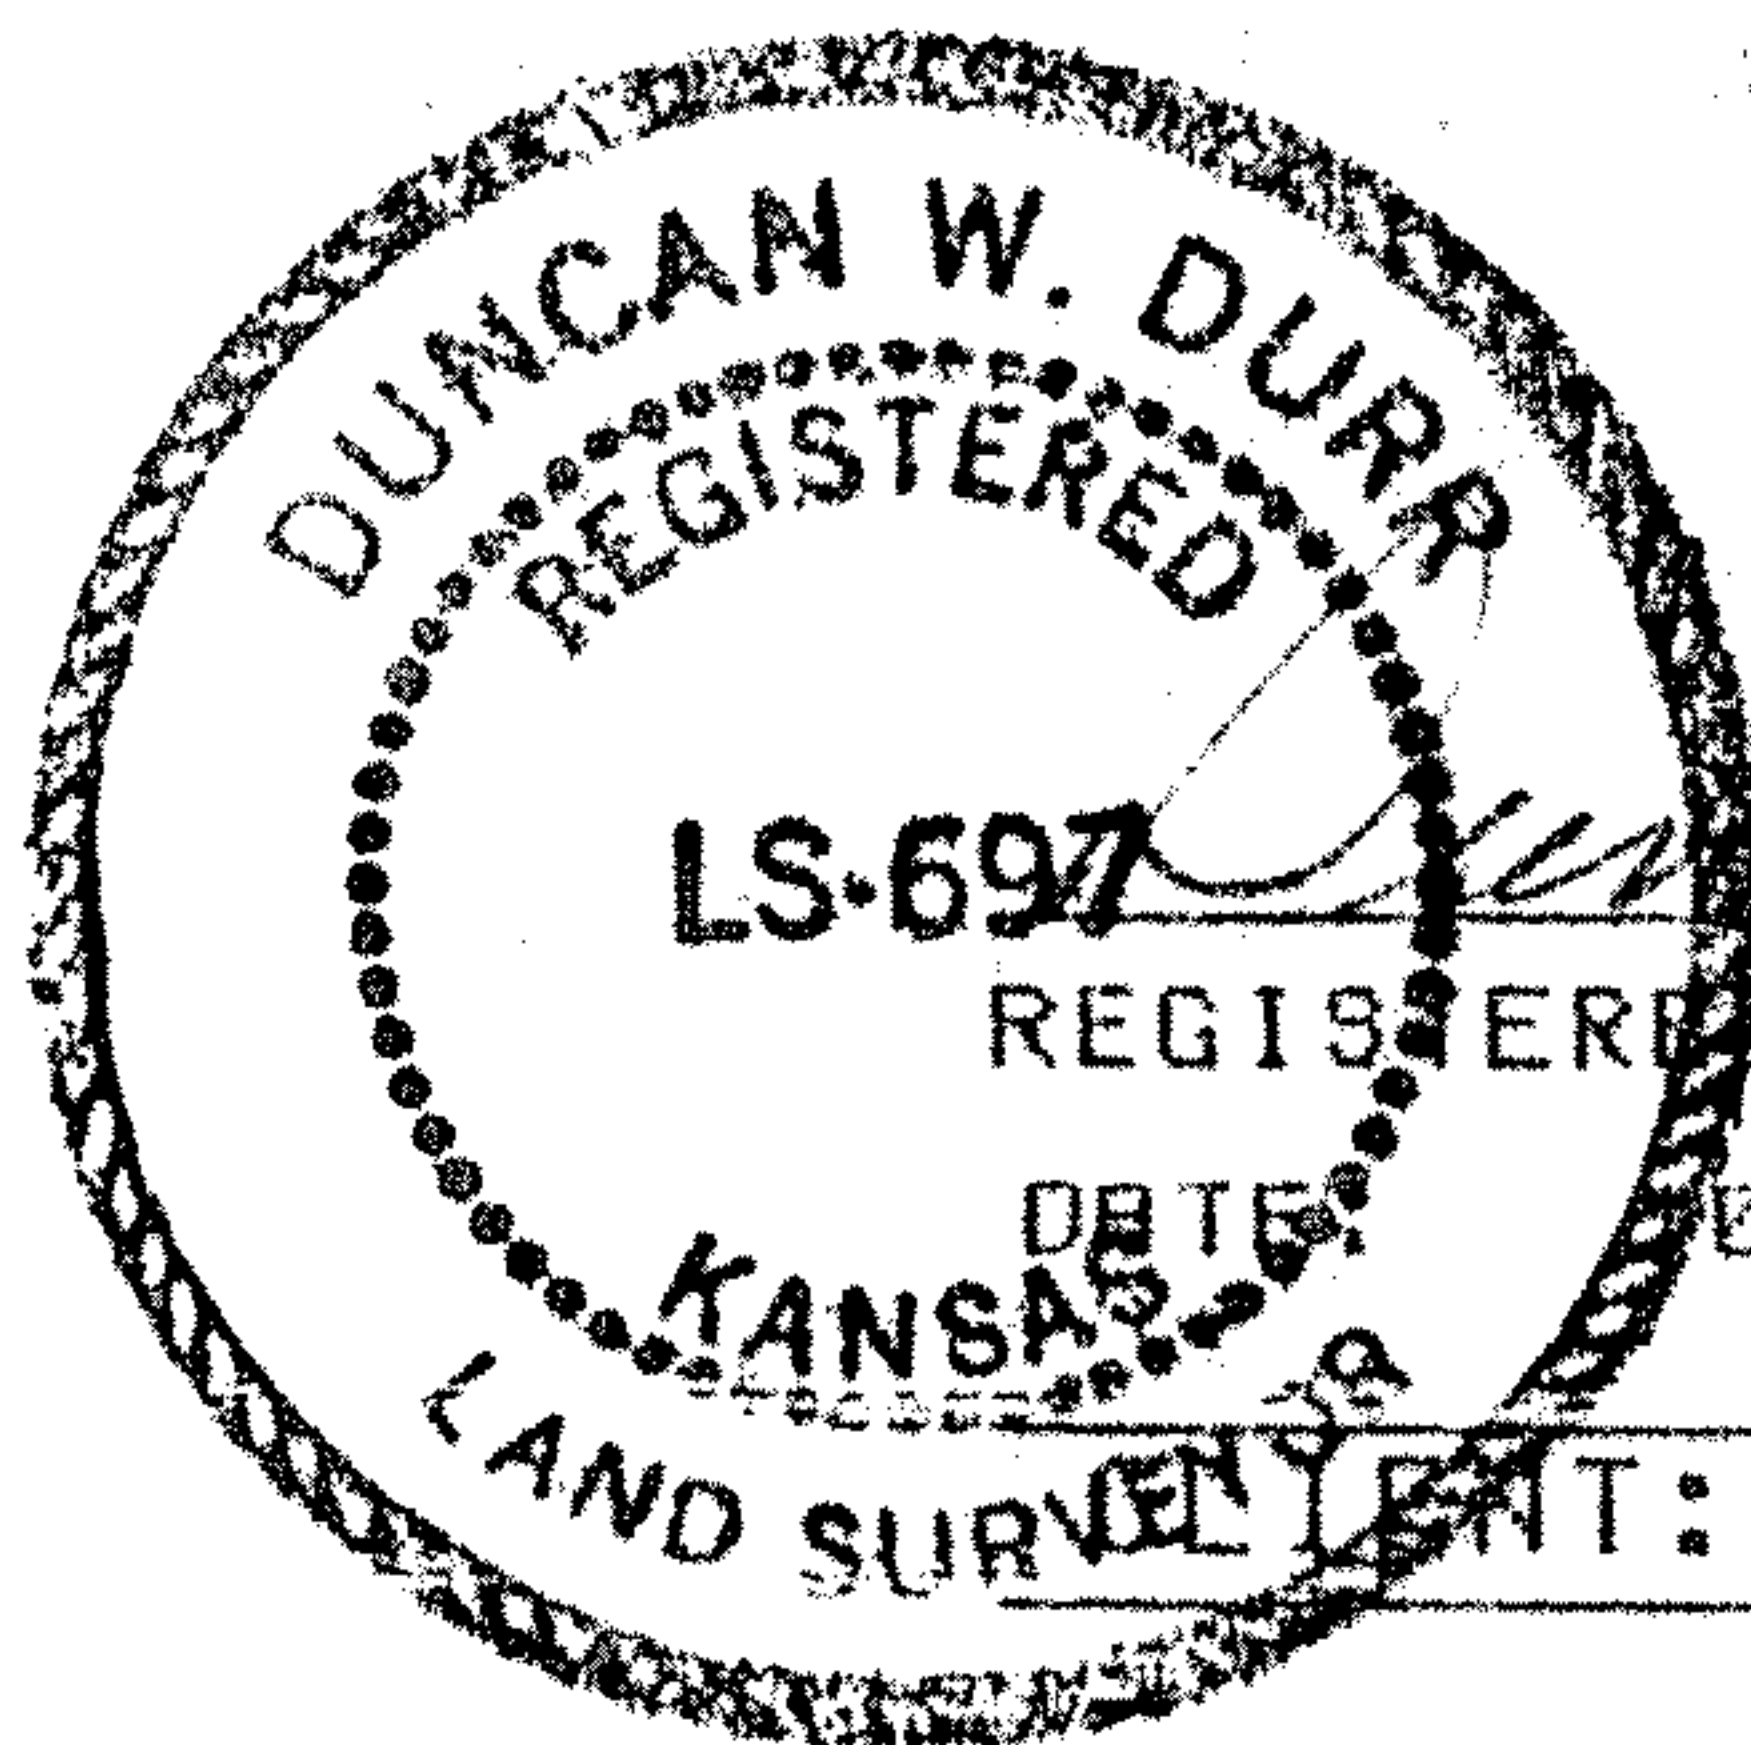

REGISTERED LAND SURVEYOR

DATE: 10-18-96

WITNESSES: ORVILLE MASTRE & DOYLE DAVIDSON

SURVEY TO DIVIDE THE NORTH AND SOUTH HALF OF THE
NORTHWEST QUARTER OF SECTION 10, TOWNSHIP 20 SOUTH,
RANGE 2 WEST OF THE 6TH PM, McPHERSON COUNTY, KANSAS.