

Garber Surveying Service, P.A.



2908 North Plum St.
Hutchinson, Kansas 67502
Phone 620 665-7032 • FAX 620 663-7401

511 North Poplar St.
Newton, Kansas 67114
Phone 316 283-5053 • FAX 316 283-5073

115 East Marlin
McPherson, Kansas 67460
Phone 620 241-4441 • FAX 620 241-4458

SURVEY FOR: MAURICE WEDEL


Project No. G2016-263

DESCRIPTION: A portion of the North Half of the Northwest Quarter and the North Half of the Northeast Quarter of Section 10, Township 20 South, Range 2 West of the 6th Principal Meridian, McPherson County, Kansas described as follows:

Beginning at the Northwest corner of said Northeast Quarter; thence on a NAD 83 Kansas South Zone bearing of North 88°35'12" East on the North line of said Northeast Quarter a distance of 1334.25 feet; thence South 00°26'15" East a distance of 649.49 feet; thence North 89°07'36" West a distance of 1335.27 feet to the East line of said Northwest Quarter; thence continuing North 89°07'36" West a distance of 23.80 feet; thence North 01°12'13" West a distance of 595.33 feet to the North line of said Northwest Quarter; thence North 88°52'11" East on said North line of the Northwest Quarter a distance of 32.82 feet to the point of beginning.

Containing 19.470 Acres and subject to a road right of way easement across the North 33.00 feet thereof, and any other easements or restrictions of record.

FRONTIER ROAD

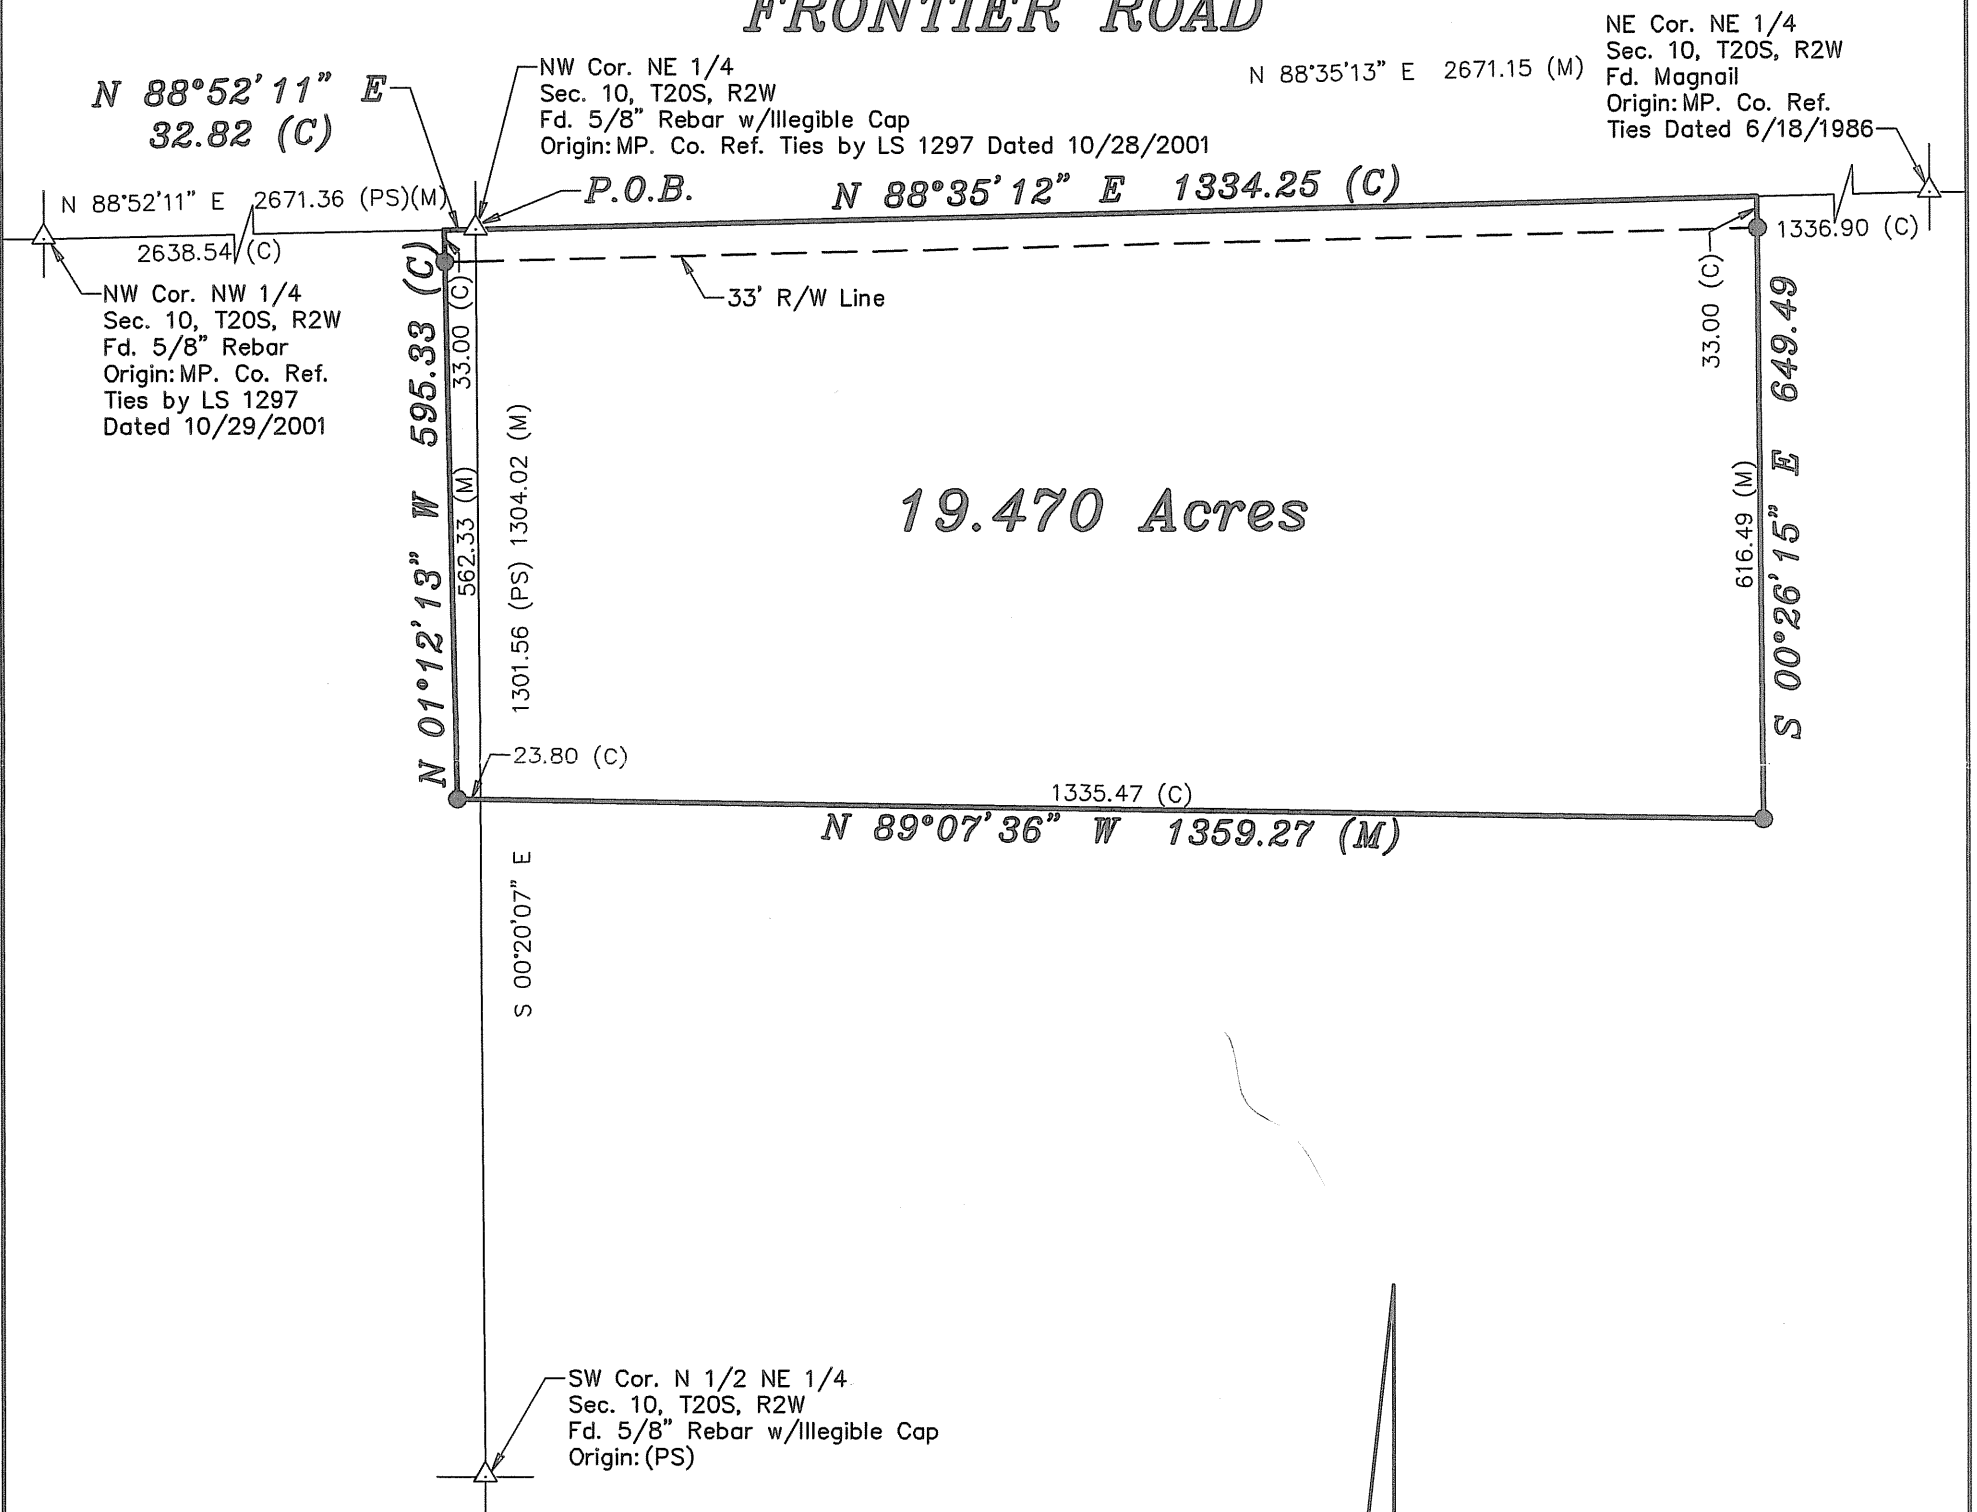

LEGEND

- △ - Sectional Monument Found
- - 5/8" x 24" Iron Rebar Set w/G.S.S. Cap
- (C) - Calculated
- (M) - Measured
- (PS) - Previous Survey Duncan W. Durr, LS 697 10-18-1996
- P.O.B. - Point of Beginning

Scale: 1"=200'

BASIS OF BEARING = NAD 83 KANSAS SOUTH ZONE

DATE OF FIELD WORK: April 26, 2016

SURVEYOR'S CERTIFICATE:

I hereby certify this plat to be a true, correct and complete representation of the property described above as surveyed under my supervision.

Dated: May 5, 2016