


525 HOWARD
HUTCHINSON, KS. 67501
PHONE: 316-663-9613

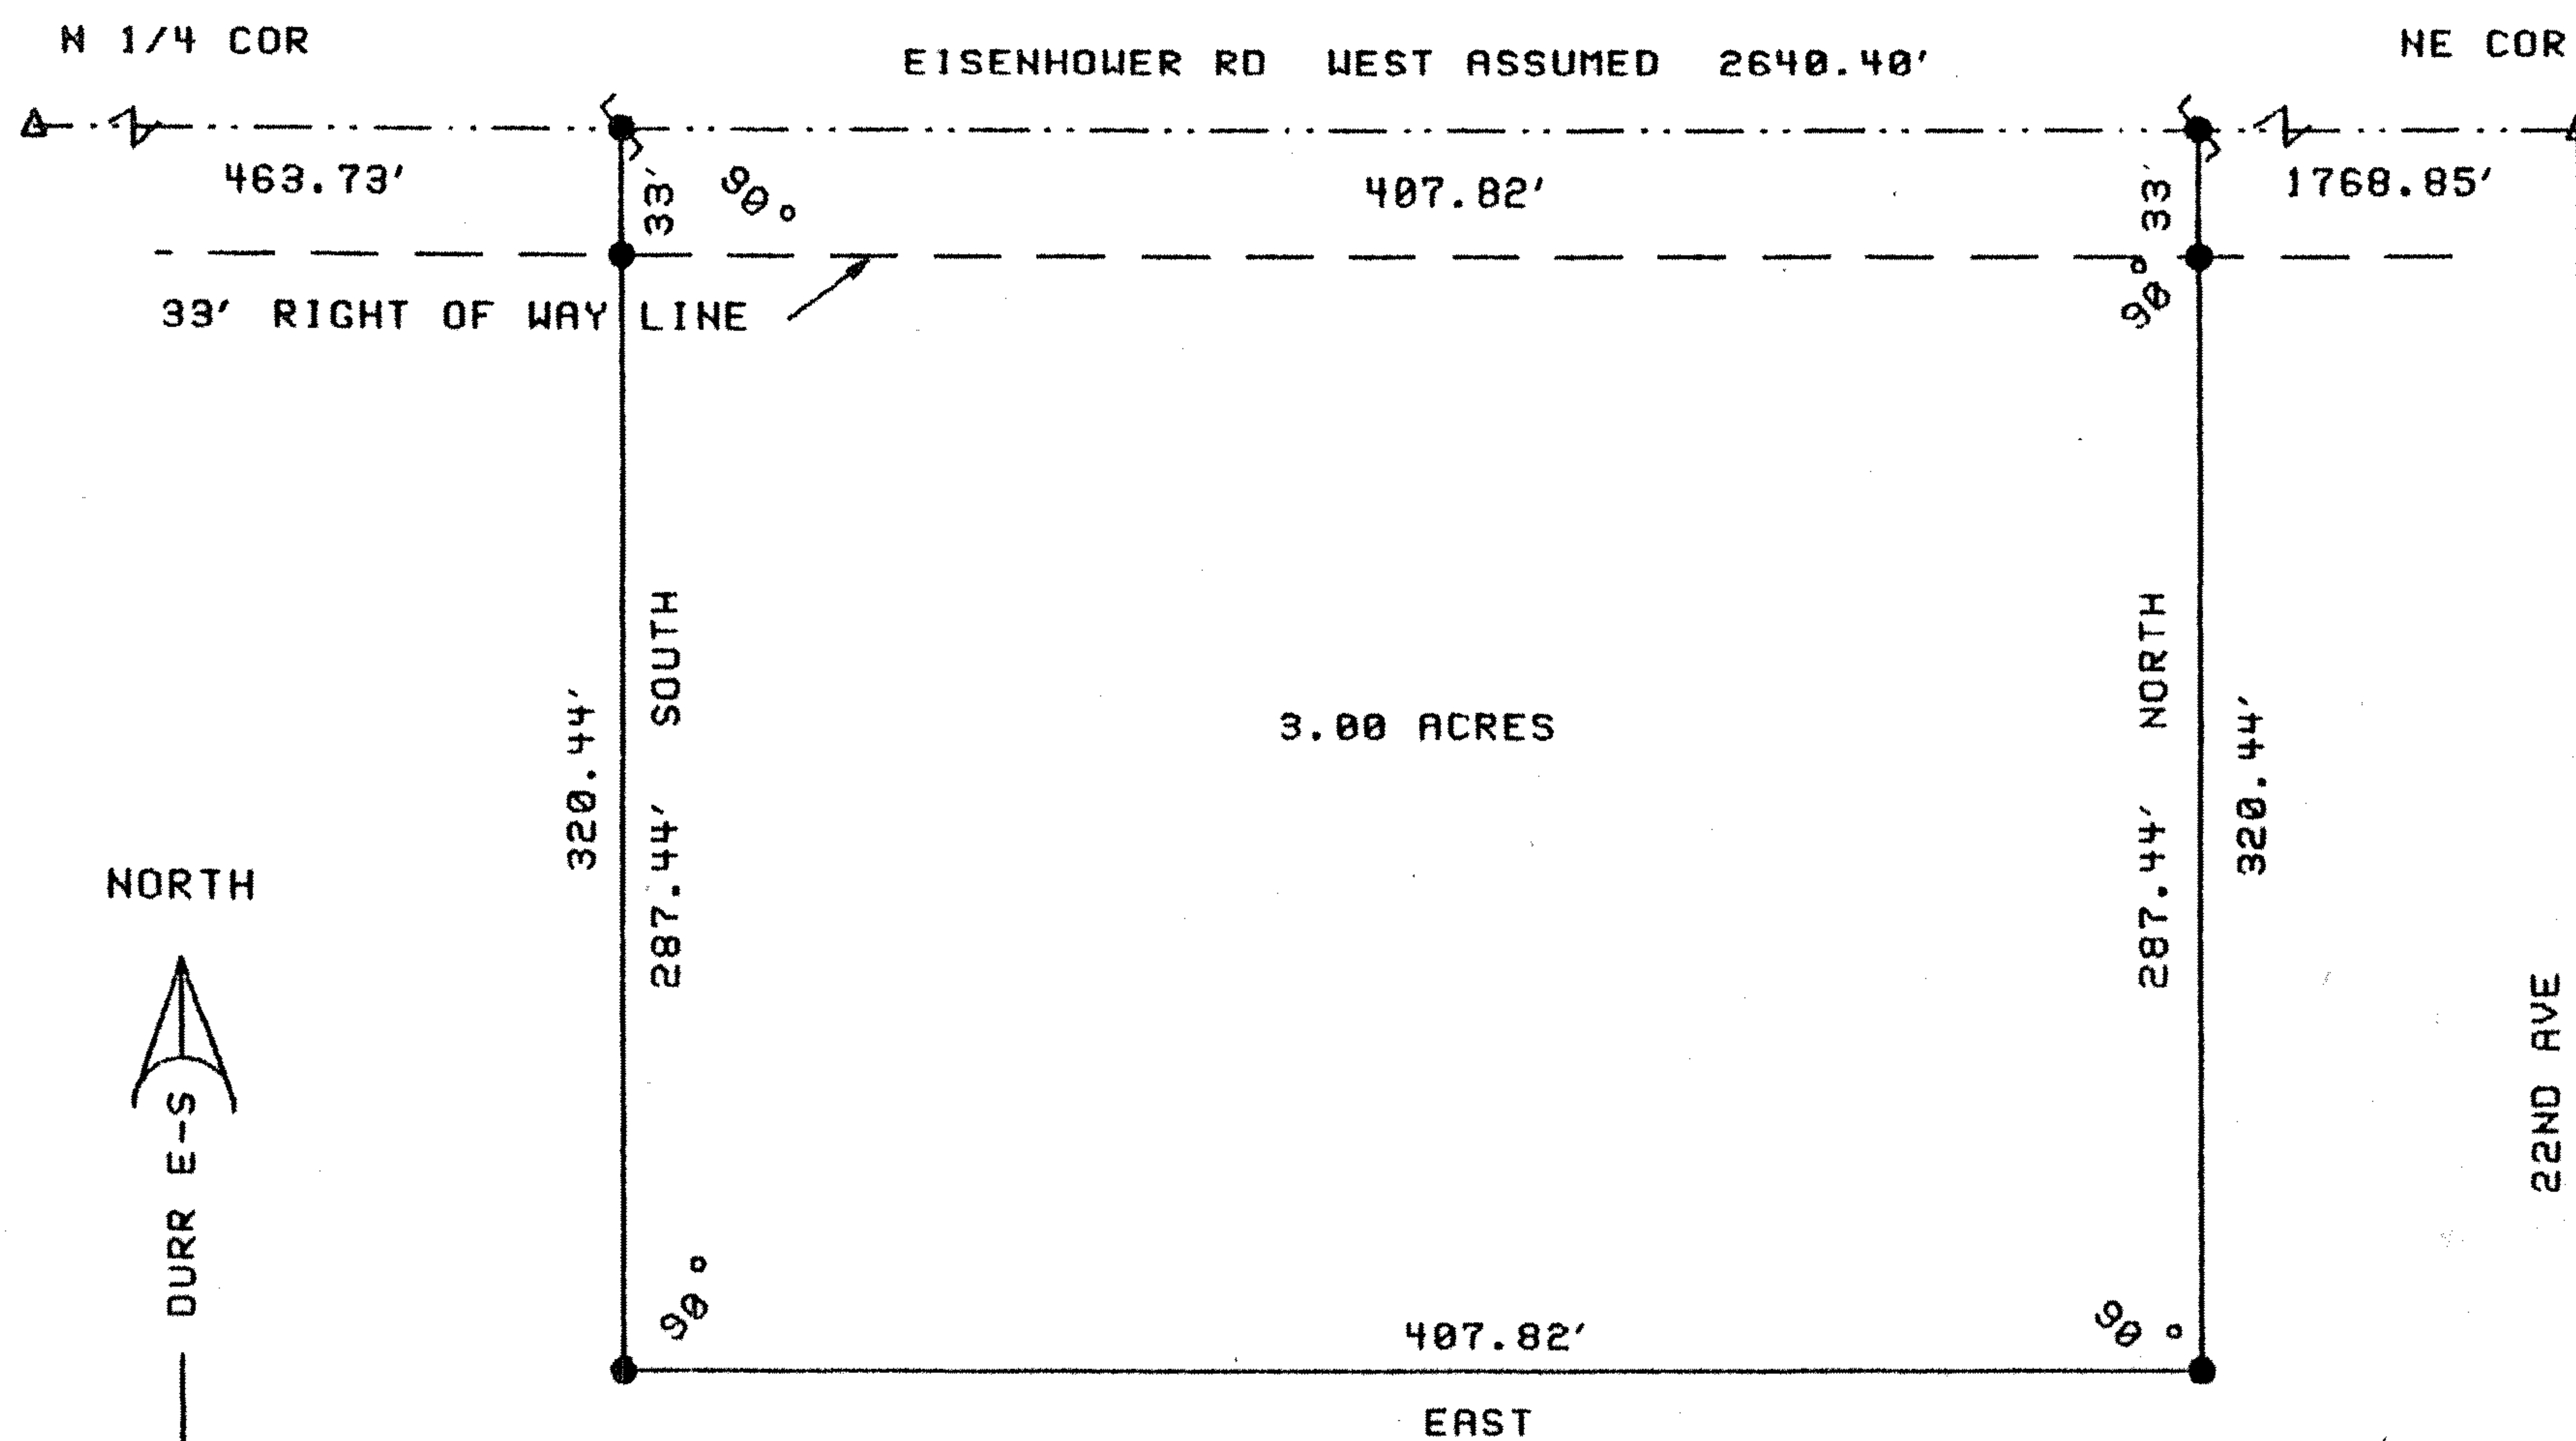


SCALE: 1" = 100'

NE 1/4 15 - 20 - 2

LEGEND

- Δ SECTION CORNER FOUND
● 5/8" BAR SET
● NAIL SET

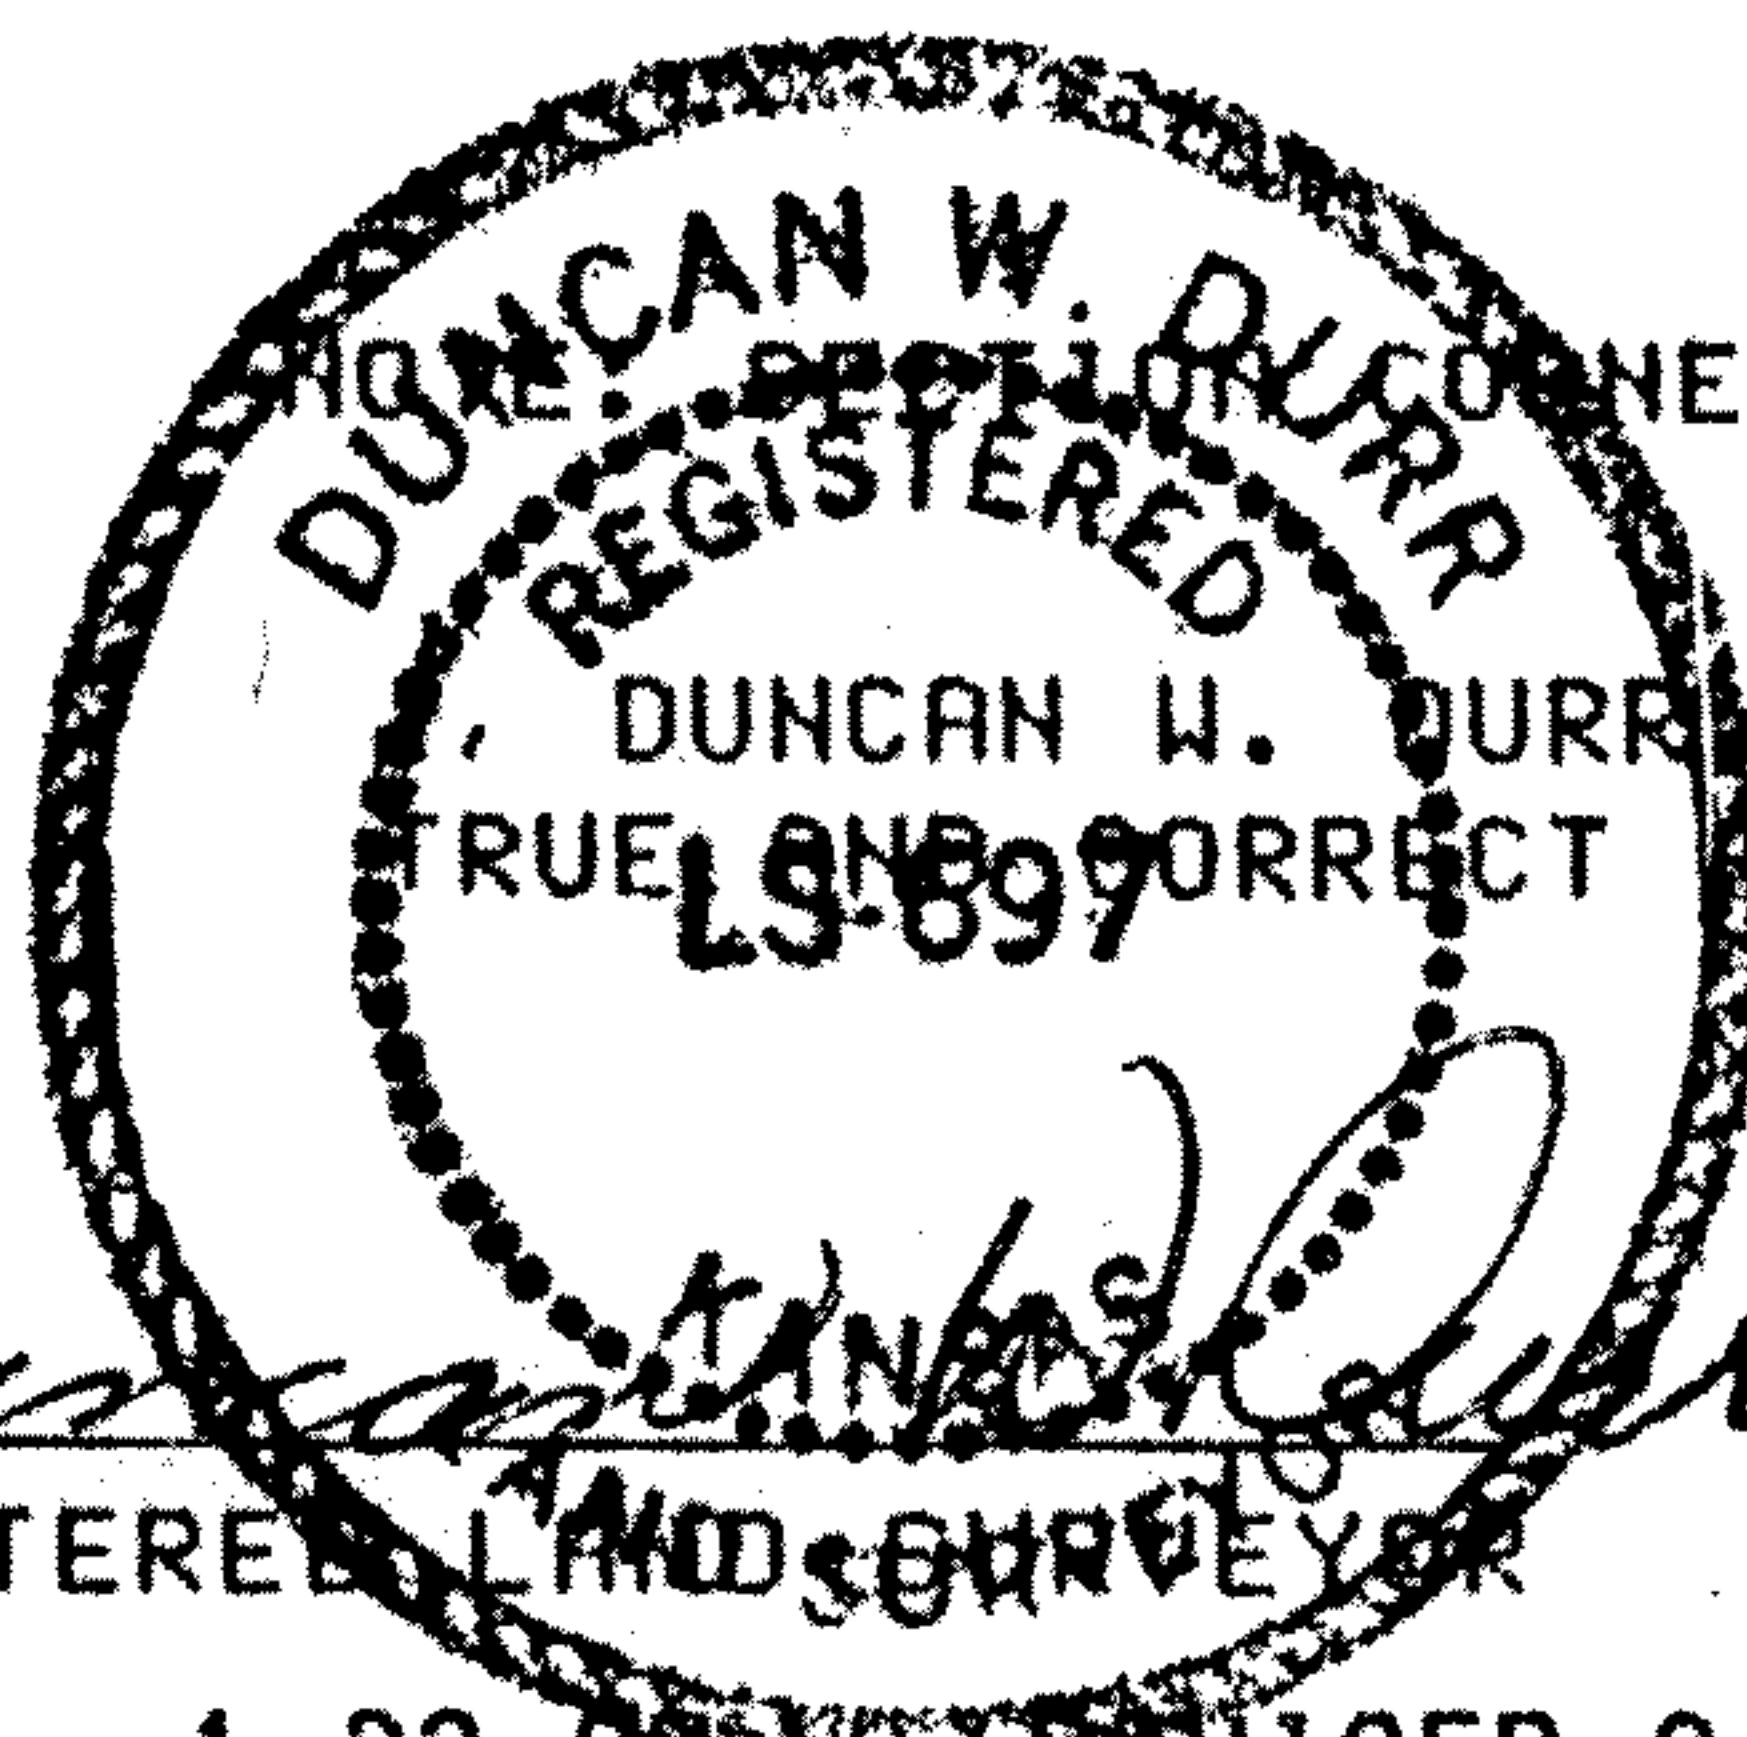

REGISTERED LAND SURVEYOR

DATE: 1-23-91 REVISED 2-5-96

CLIENT: ALVERN BECKER

DESCRIPTION: BEGINNING 1768.85 FEET WEST OF THE NORTHEAST CORNER
OF SECTION 15, TOWNSHIP 20 SOUTH, RANGE 2 WEST OF THE 6TH PM,
McPHERSON COUNTY, KANSAS;
THENCE CONTINUING WEST, A DISTANCE OF 407.82 FEET;
THENCE SOUTH, A DISTANCE OF 320.44 FEET;
THENCE EAST, A DISTANCE OF 407.82 FEET;
THENCE NORTH, A DISTANCE OF 320.44 FEET TO THE POINT OF BEGINNING;
TRACT CONTAINS 3.00 ACRES; EXCEPT THE NORTH 33 FEET FOR ROAD
RIGHT OF WAY, AND ANY OTHER EASEMENTS OF RECORD.

STATE: KANSAS COUNTY: McPHERSON PROJECT: 9706