
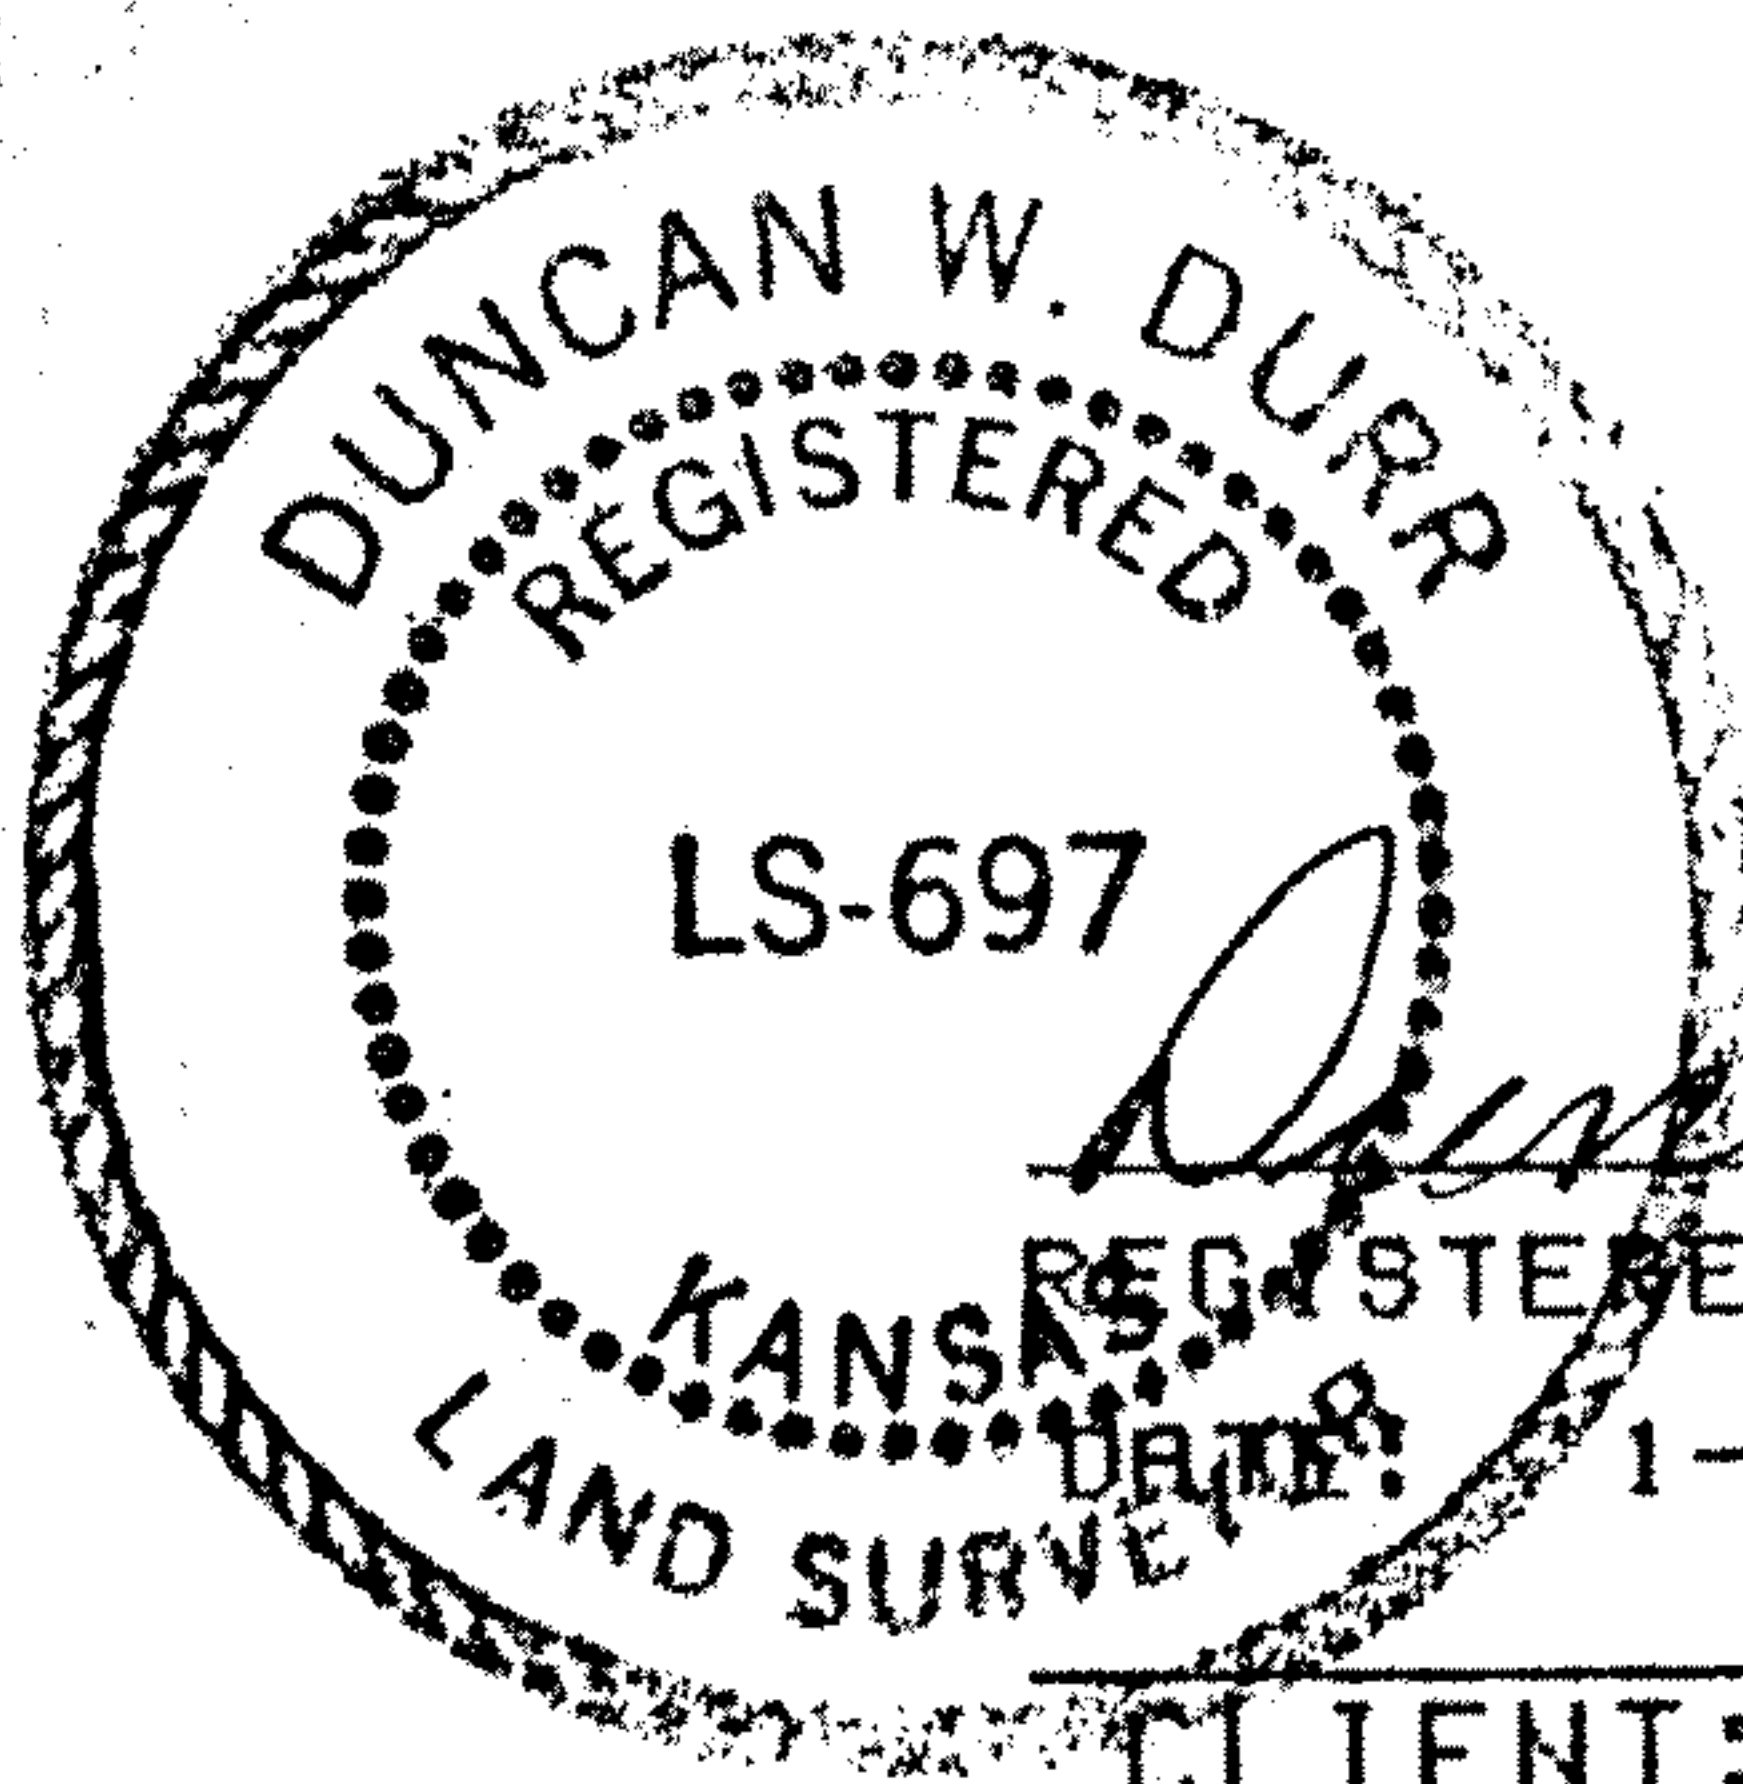


DURR ENGINEERING,
ENGINEERING, SURVEYING, PLANNING, & DEVELOPMENT

525 HOWARD
HUTCHINSON, KS. 67501
PHONE: 316-663-9613

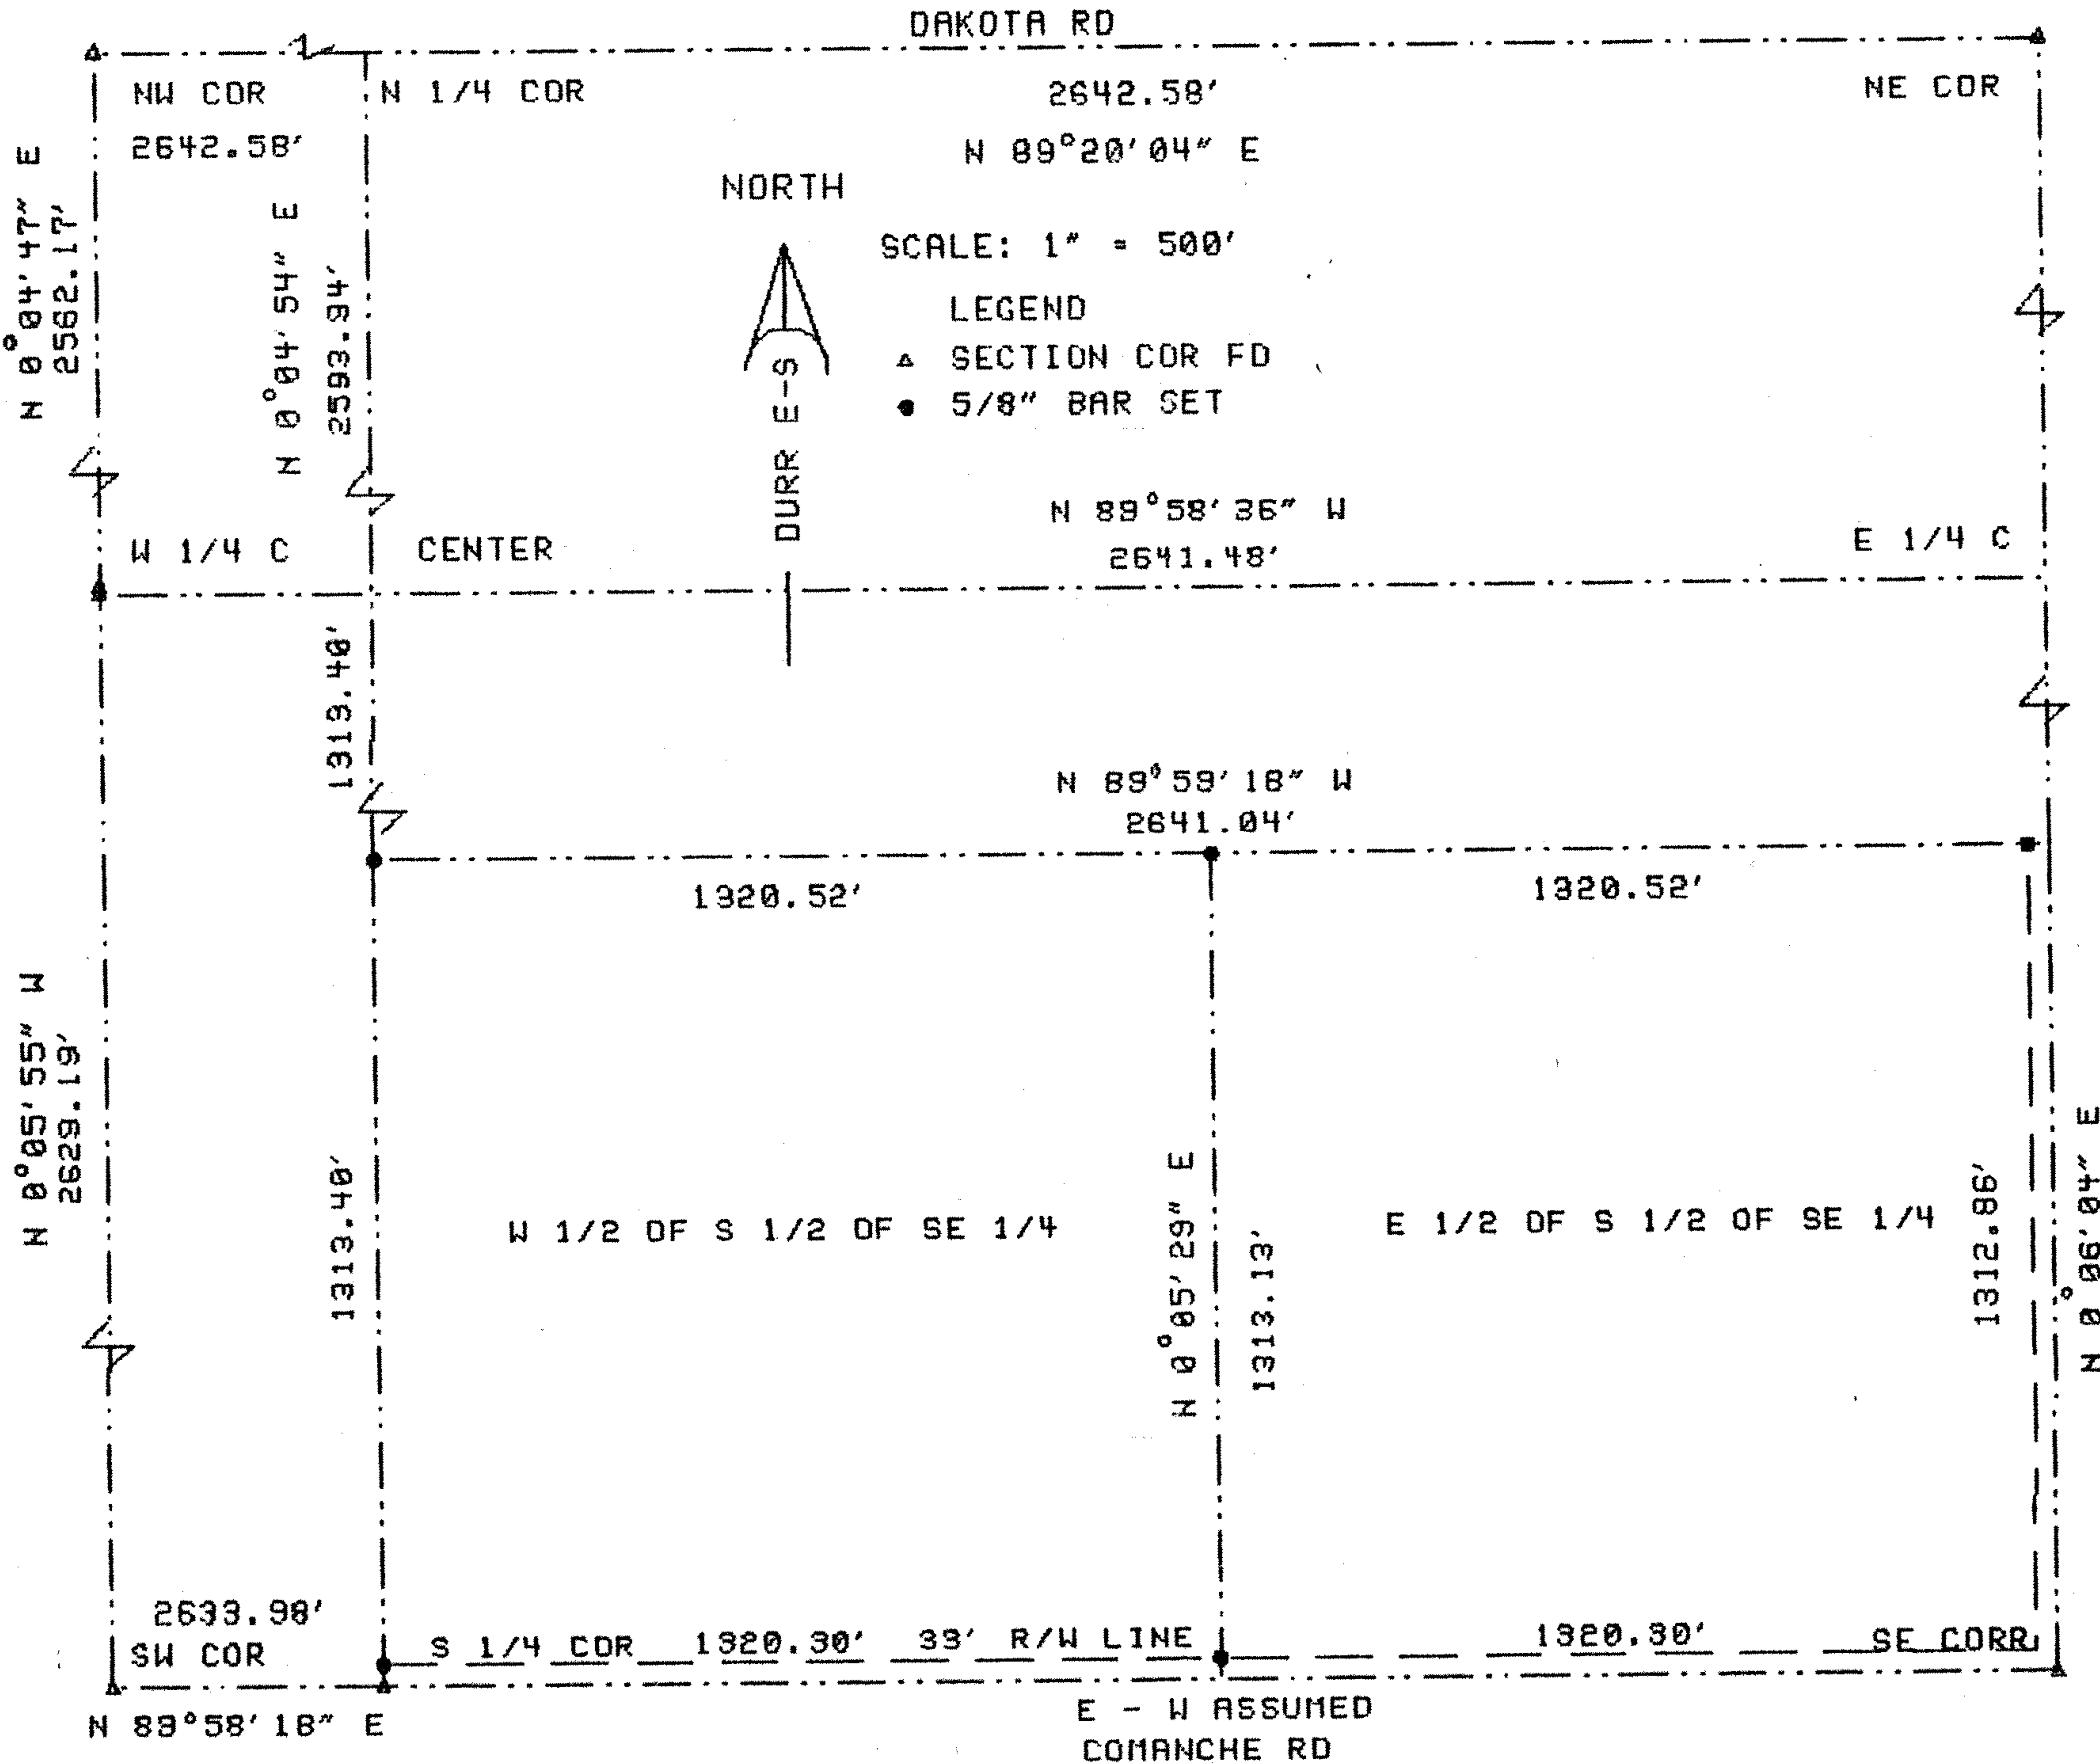

I, DUNCAN W Durr, DO HEREBY CERTIFY THE ABOVE SURVEY TO BE
A TRUE AND ACCURATE REPRESENTATION OF THE CONDITIONS
FOUND THE DAY AND DATE HEREON WRITTEN.

Duncan W. Durr
REGISTERED LAND SURVEYOR
DATE: 1-4-98

CLIENT: RICHARD KOEHN

THE EAST HALF AND WEST HALF OF THE SOUTH HALF OF THE SOUTHEAST
QUARTER OF SECTION 20, TOWNSHIP 20 SOUTH, RANGE 2 WEST OF THE 6TH PM,
McPHERSON COUNTY, KANSAS.