


McPHERSON CO., KANSAS

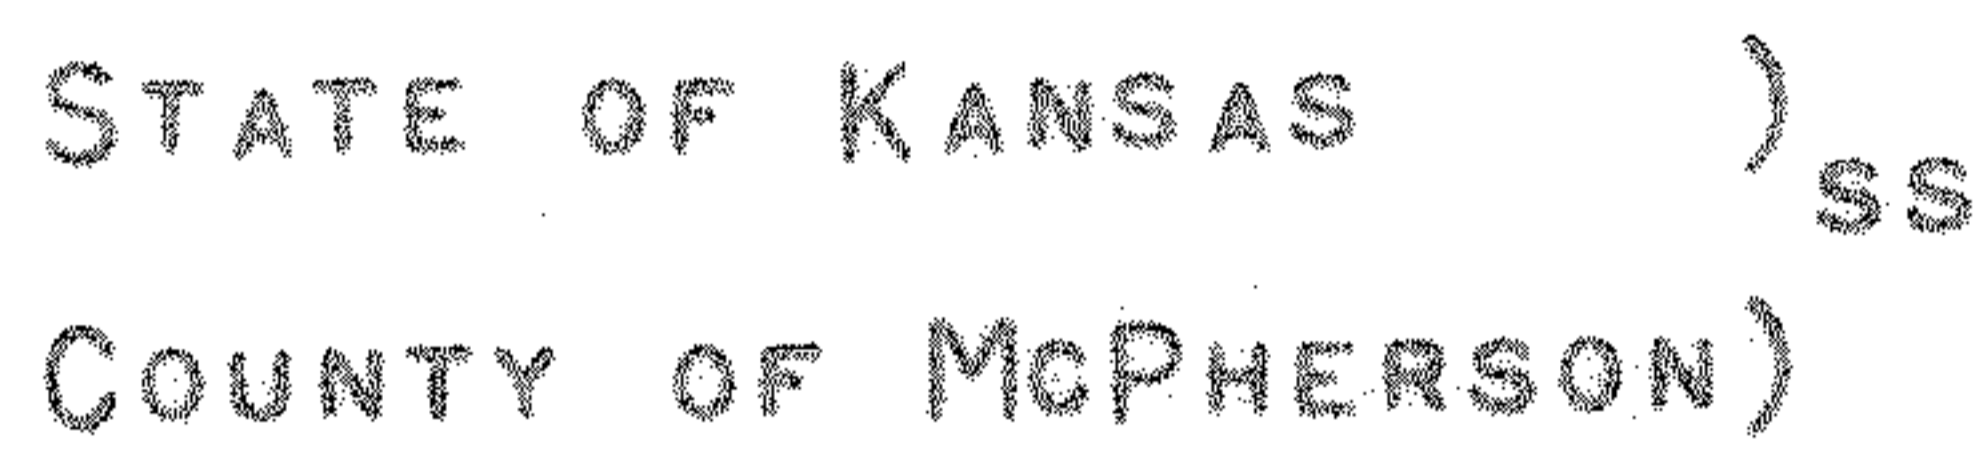

COMMENCING AT THE SE CORNER OF SECTION 23, THENCE WEST, ON SECTION LINE, 1907.2 FEET; THENCE NORTH AT A $91^{\circ}29'20''$ ANGLE RIGHT, 421.35 FEET FOR A POINT OF BEGINNING; THENCE NORTH 240 FEET TO THE NORTH LINE OF THE S1/2, S1/2, S1/2 OF SAID SECTION 23; THENCE WEST, ON SAID NORTH LINE, 363 FEET; THENCE SOUTH 240 FEET; THENCE EAST 363 FEET; TO THE POINT OF BEGINNING. SAID TRACT CONTAINS 2.0 ACRES.

SURVEY CALLED FOR BY HARRY UNRUH

MELVIN FERGUSON
COUNTY ENGINEER.
McPHERSON CO., KANS.

