Garber Surveying Service, P.A.

423 West 1st Ave. • Hutchinson, Kansas 67501 Phone 316 665-7032 • FAX 316 663-7401

Project No. G2000-501


SURVEY FOR: ESTHER KOEHN ESTATE

DESCRIPTION:

A portion of the Southeast Quarter of Section 29, Township 20 South, Range 2 West of the 6th Principal Meridian,

McPherson County, Kansas described as follows:

Beginning at the Southeast corner of said Southeast Quarter; thence North 89°40'31" West (basis of bearings is assumed) along the South line of said Southeast Quarter 421.00 feet; thence North 00°00'01" East parallel with the East line of said Southeast Quarter 650.00 feet; thence South 89°40'31" East parallel with the South line of said Southeast Quarter 421.00 feet to the East line of said Southeast Quarter; thence South 00°0'01" West along the East line of said Southeast Quarter 650.00 feet to the point of beginning, containing 6.282 Acres, subject to a road right-of-way easement across the South and East 33.00 feet thereof and any other easements of record.

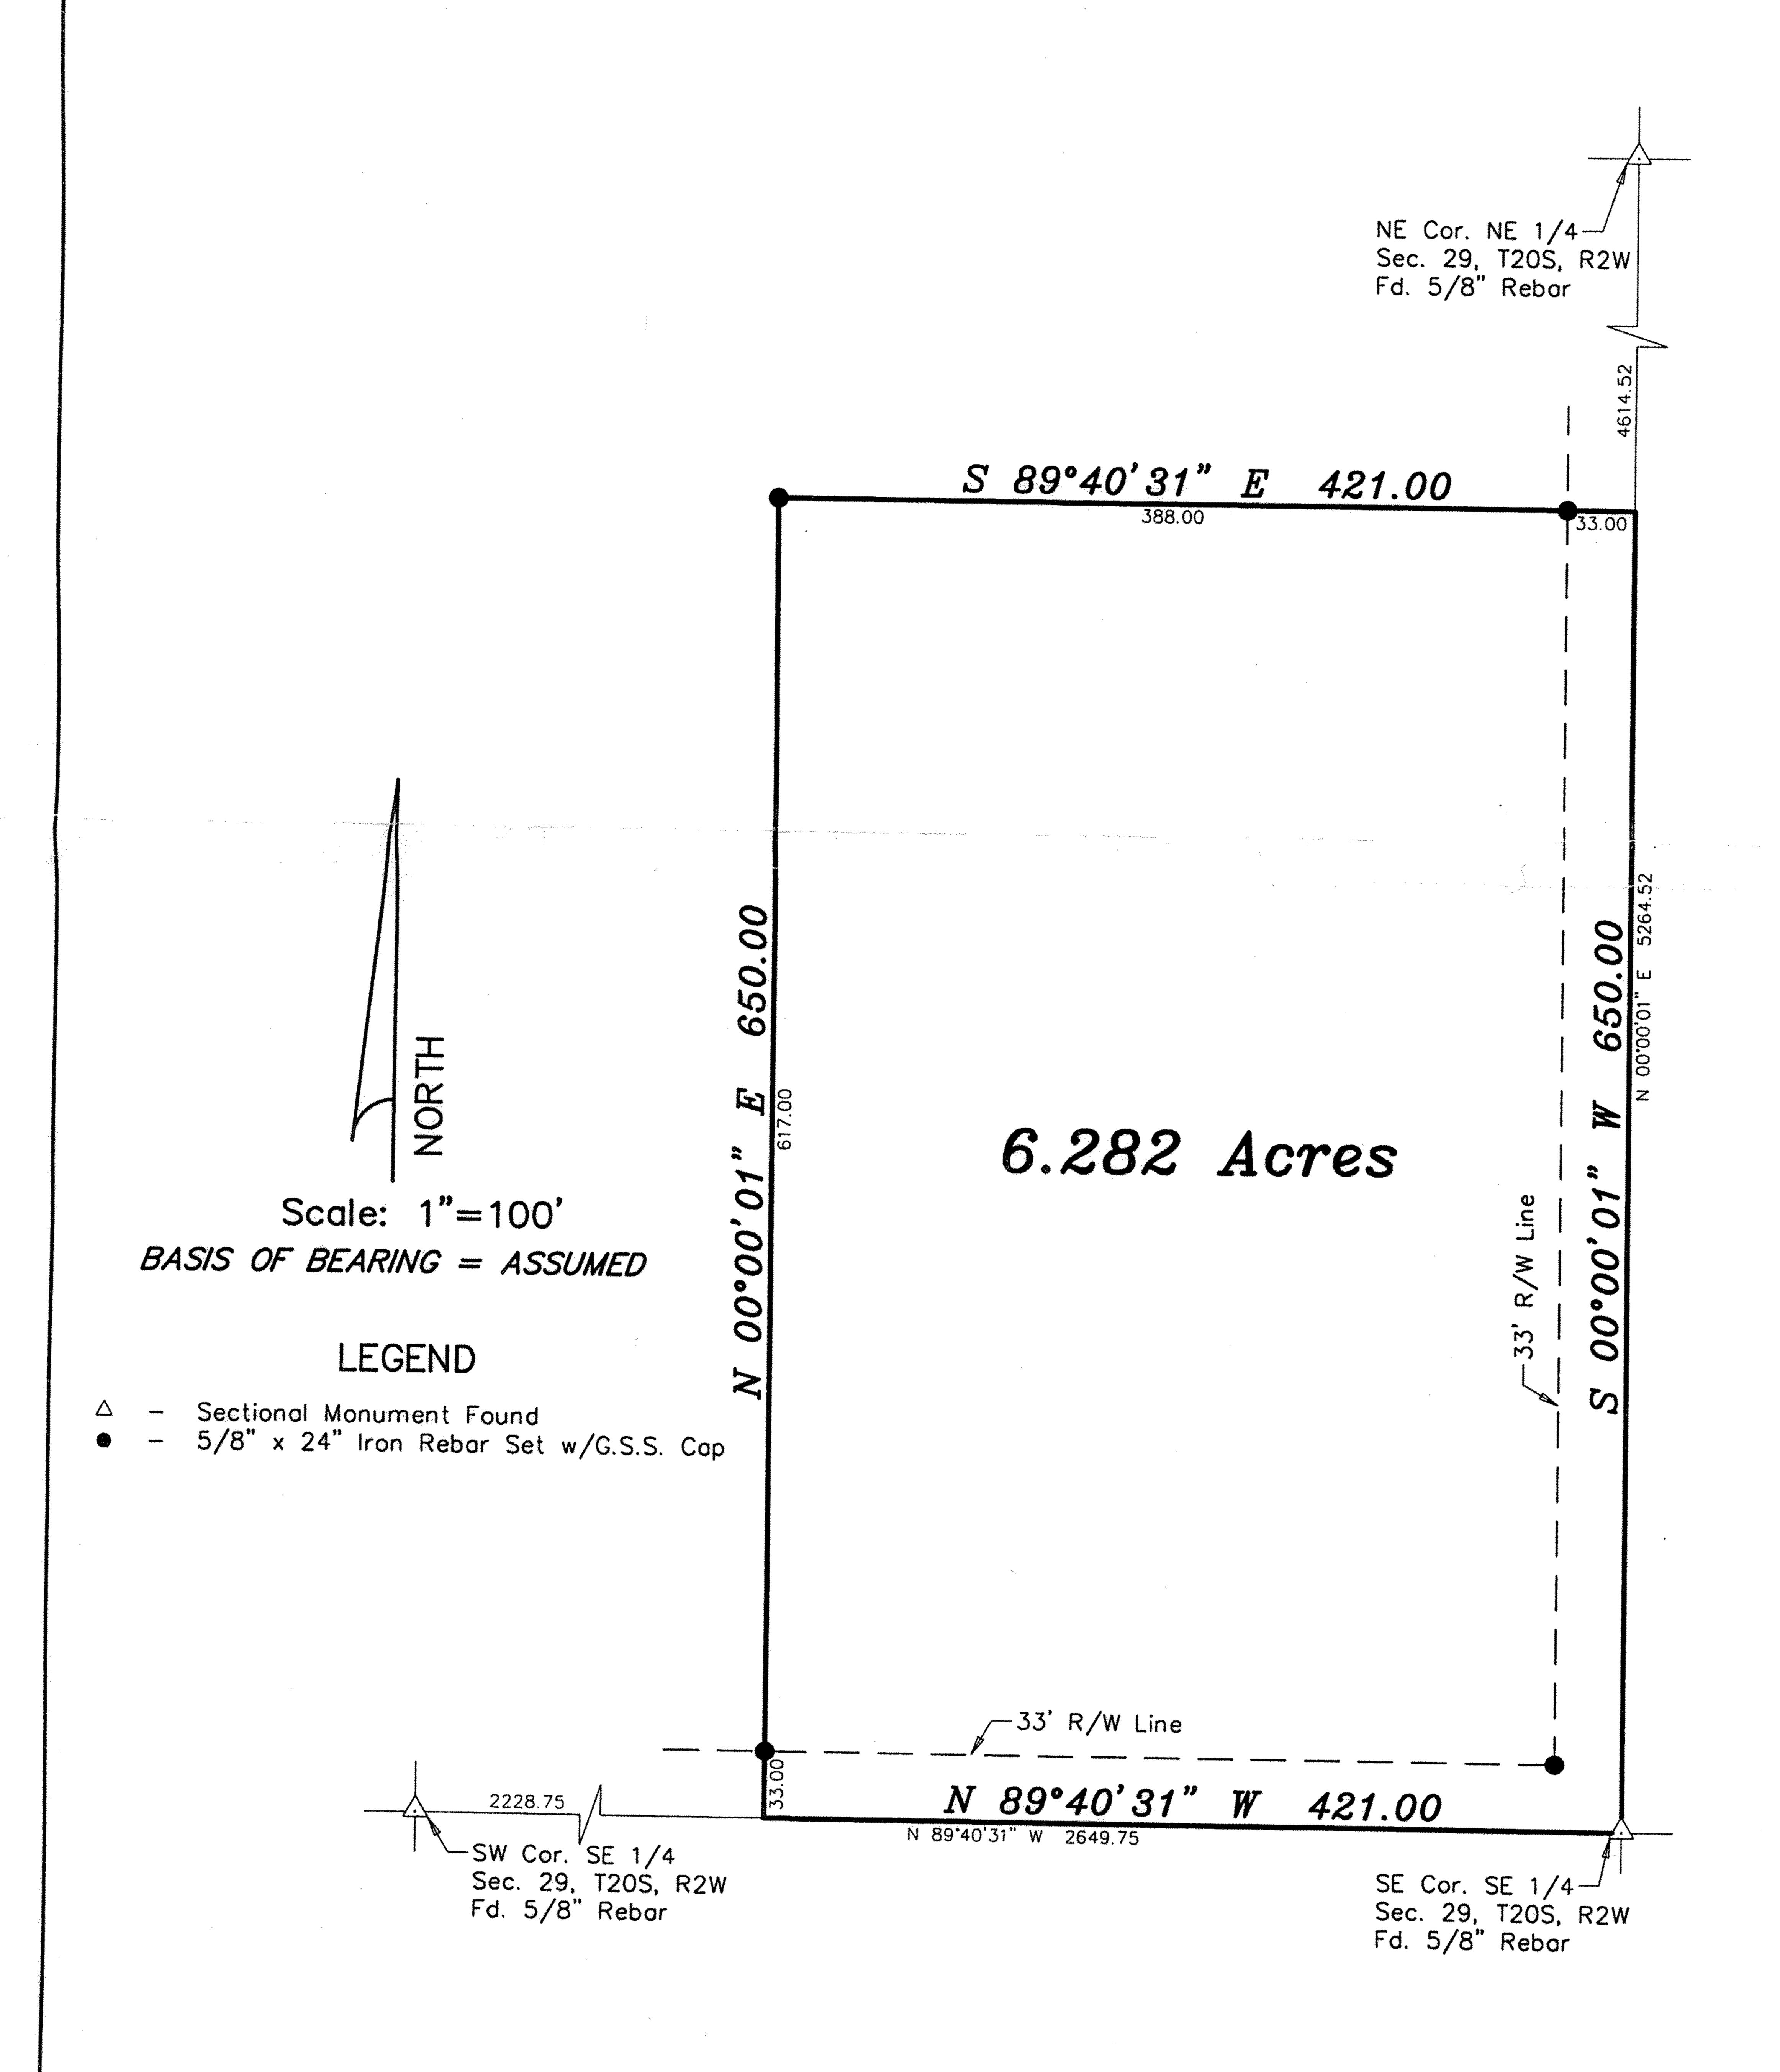

DATE OF FIELD WORK: July 10, 2000

SURVEYOR'S CERTIFICATE:

I hereby certify this plat to be a true, correct and complete representation of the property described above as surveyed under my supervision.

Dated: July 13, 2000

Copyright © 2000 Garber Surveying Service, P.A.