
217 East 1st, Suite 16 Hutchinson, KS 67501

Proj. No. G86-8

SURVEY FOR: .Urfa Becker

DESCRIPTION: A portion of the East half of the Northwest quarter of Section 3, Township 20 South, Range 2 West of the 6th Principal Meridian in McPherson, County, Kansas, as described on the attached sheet.

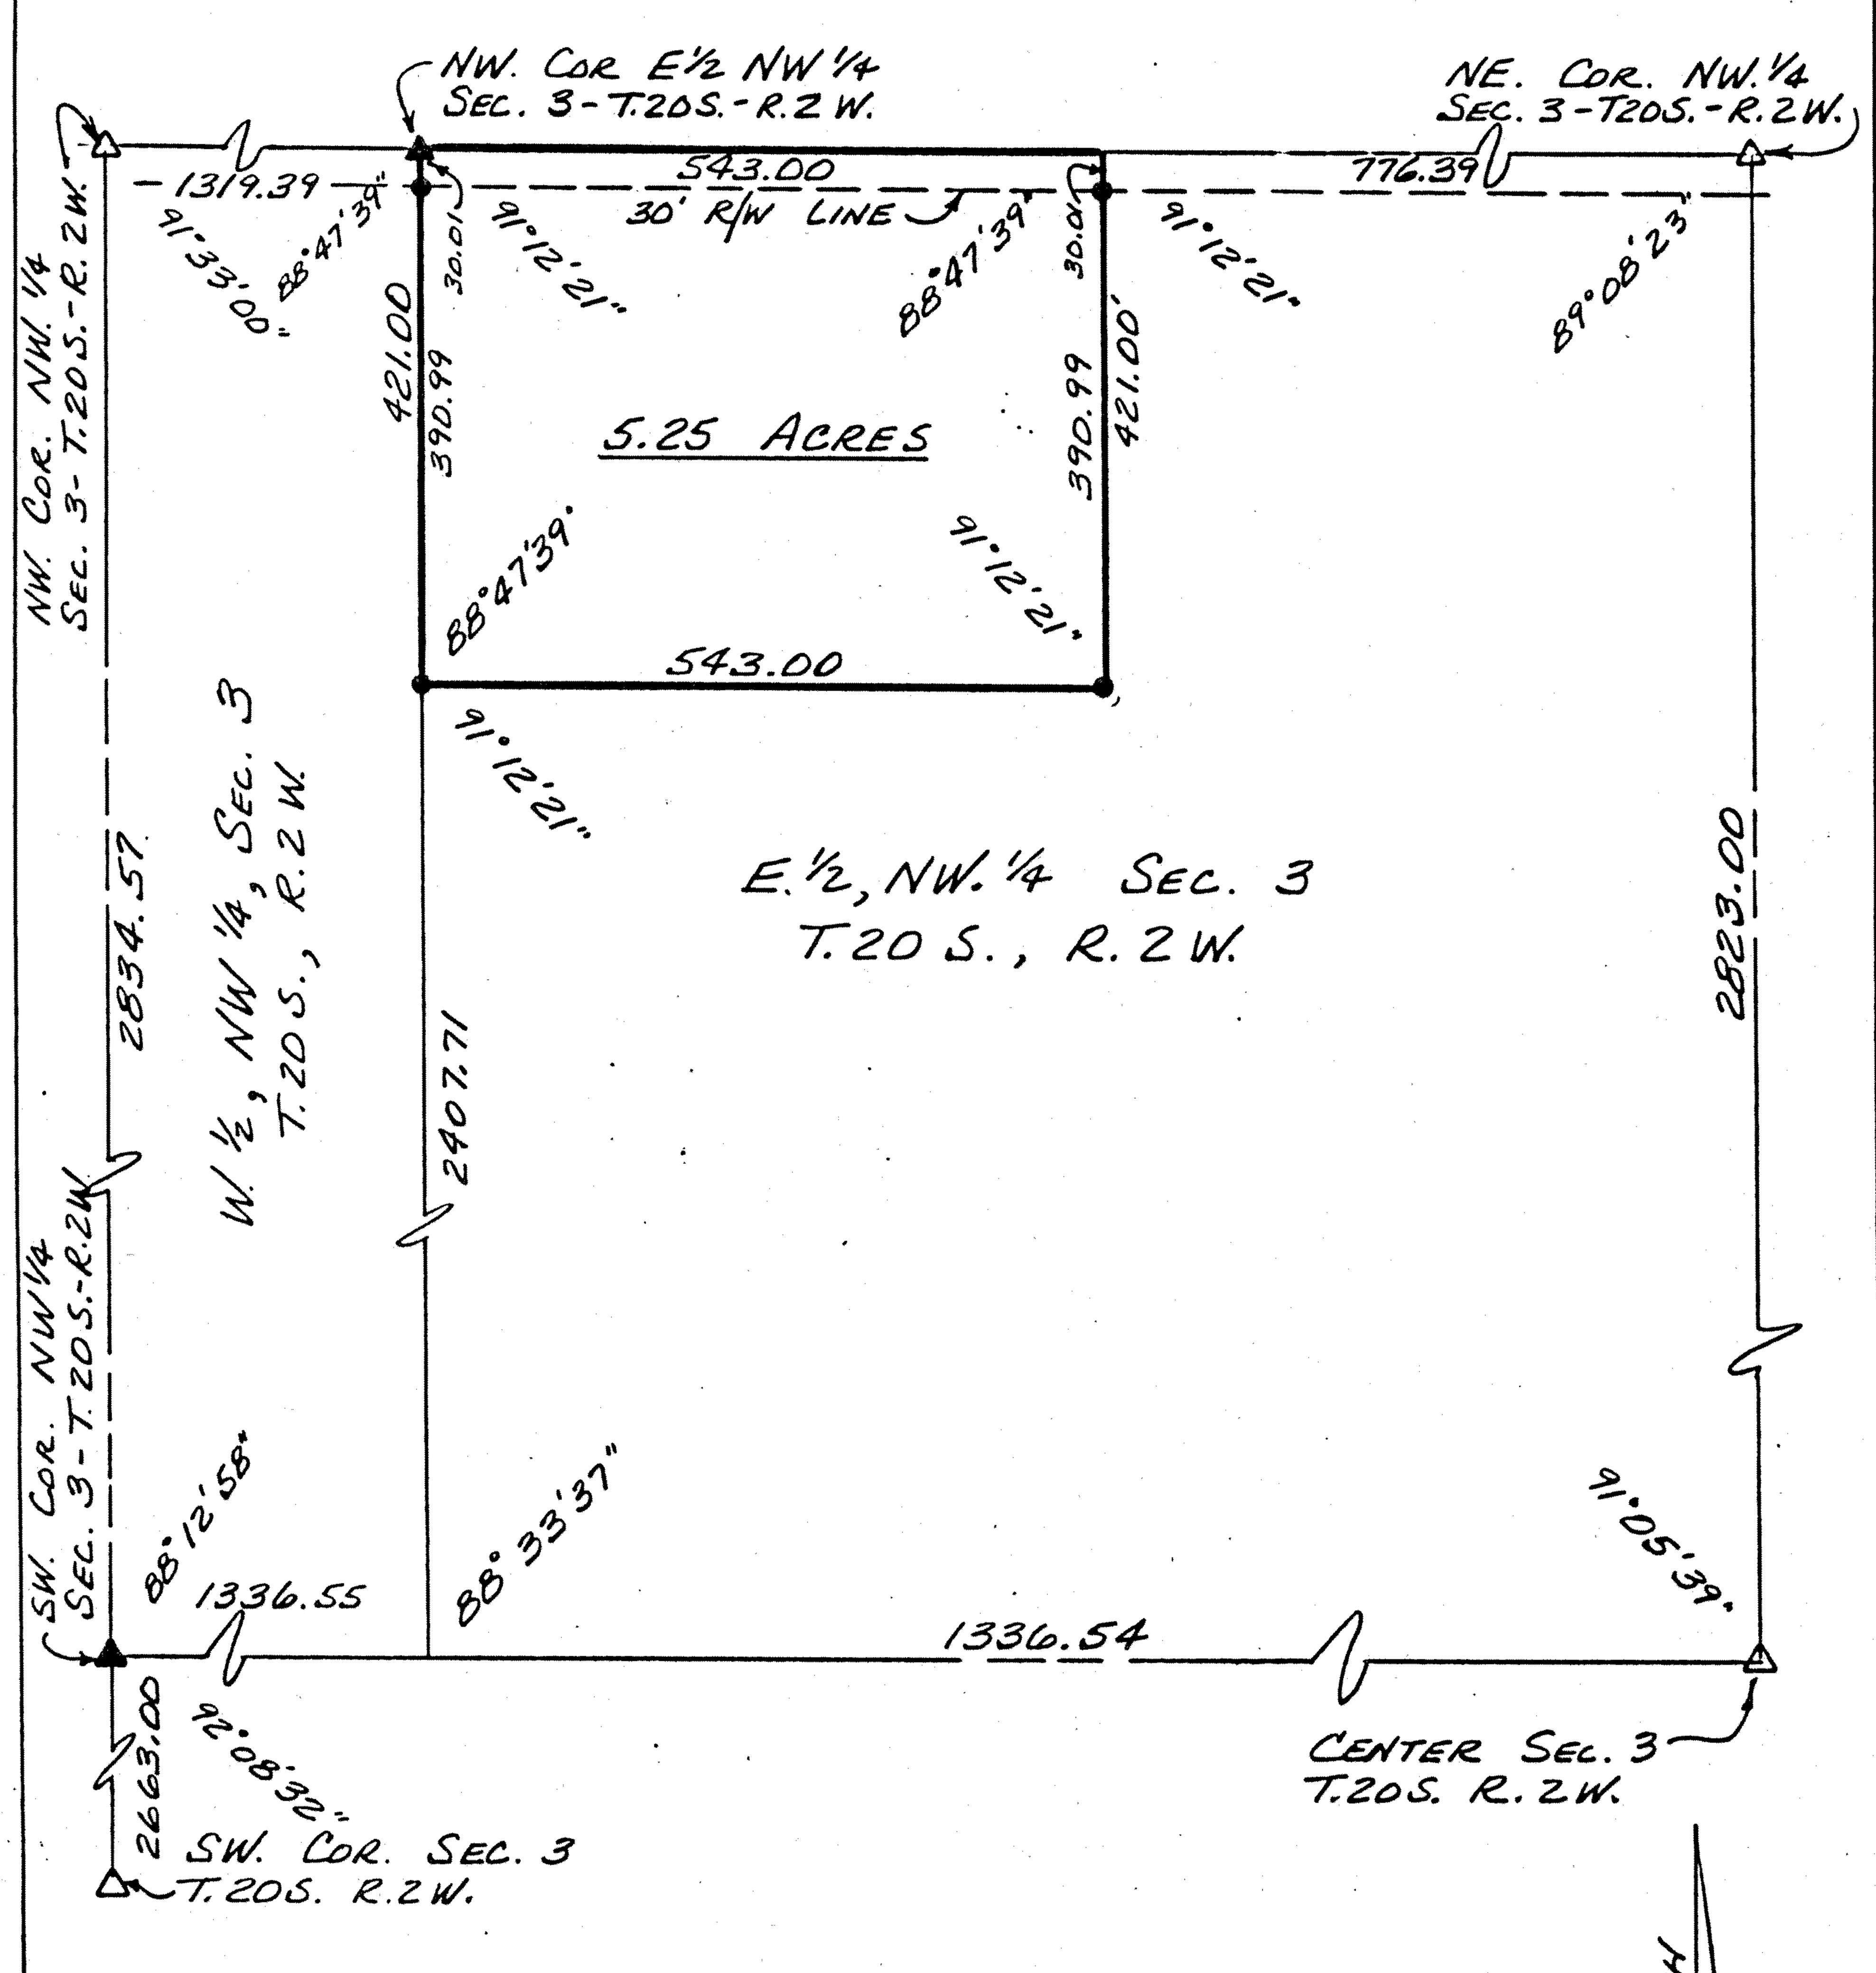

## SURVEYOR'S CERTIFICATE:

I hereby certify this plat to be a true, correct and complete representation of the property described hereon and on the attached sheet, as surveyed under my supervision, this 13th of March, 1986.

## DESCRIPTION

A portion of the East half of the Northwest quarter of Section 3, Township 20 South, Range 2 West of the 6th Principal Meridian described as follows:

Beginning at the Northwest corner of the East half of the Northwest quarter of Section 3, Township 20 South, Range 2 West of the 6th Principal Meridian; thence East along the North line of said Northwest quarter 543.00 feet; thence with a deflection angle 91°12'21" right-South parallel with the West line of the East half of said Northwest quarter 421.00 feet; thence with a deflection angle 88°47'39" right-West parallel with the North line of said Northwest Quarter 543.00 feet to the West line of the East half of said Northwest Quarter; thence with a deflection angle 91°12'21" right-North along the West line of the East half of said Northwest quarter 421.00 feet to the point of beginning containing 5.25 acres in McPherson County, Kansas subject to a road right-of-way easement across the North 30.00 feet thereof and any other easements of record.

Dated: March 13, 1986

Ranial Flankar DIC #602

LS-683

MANNE