
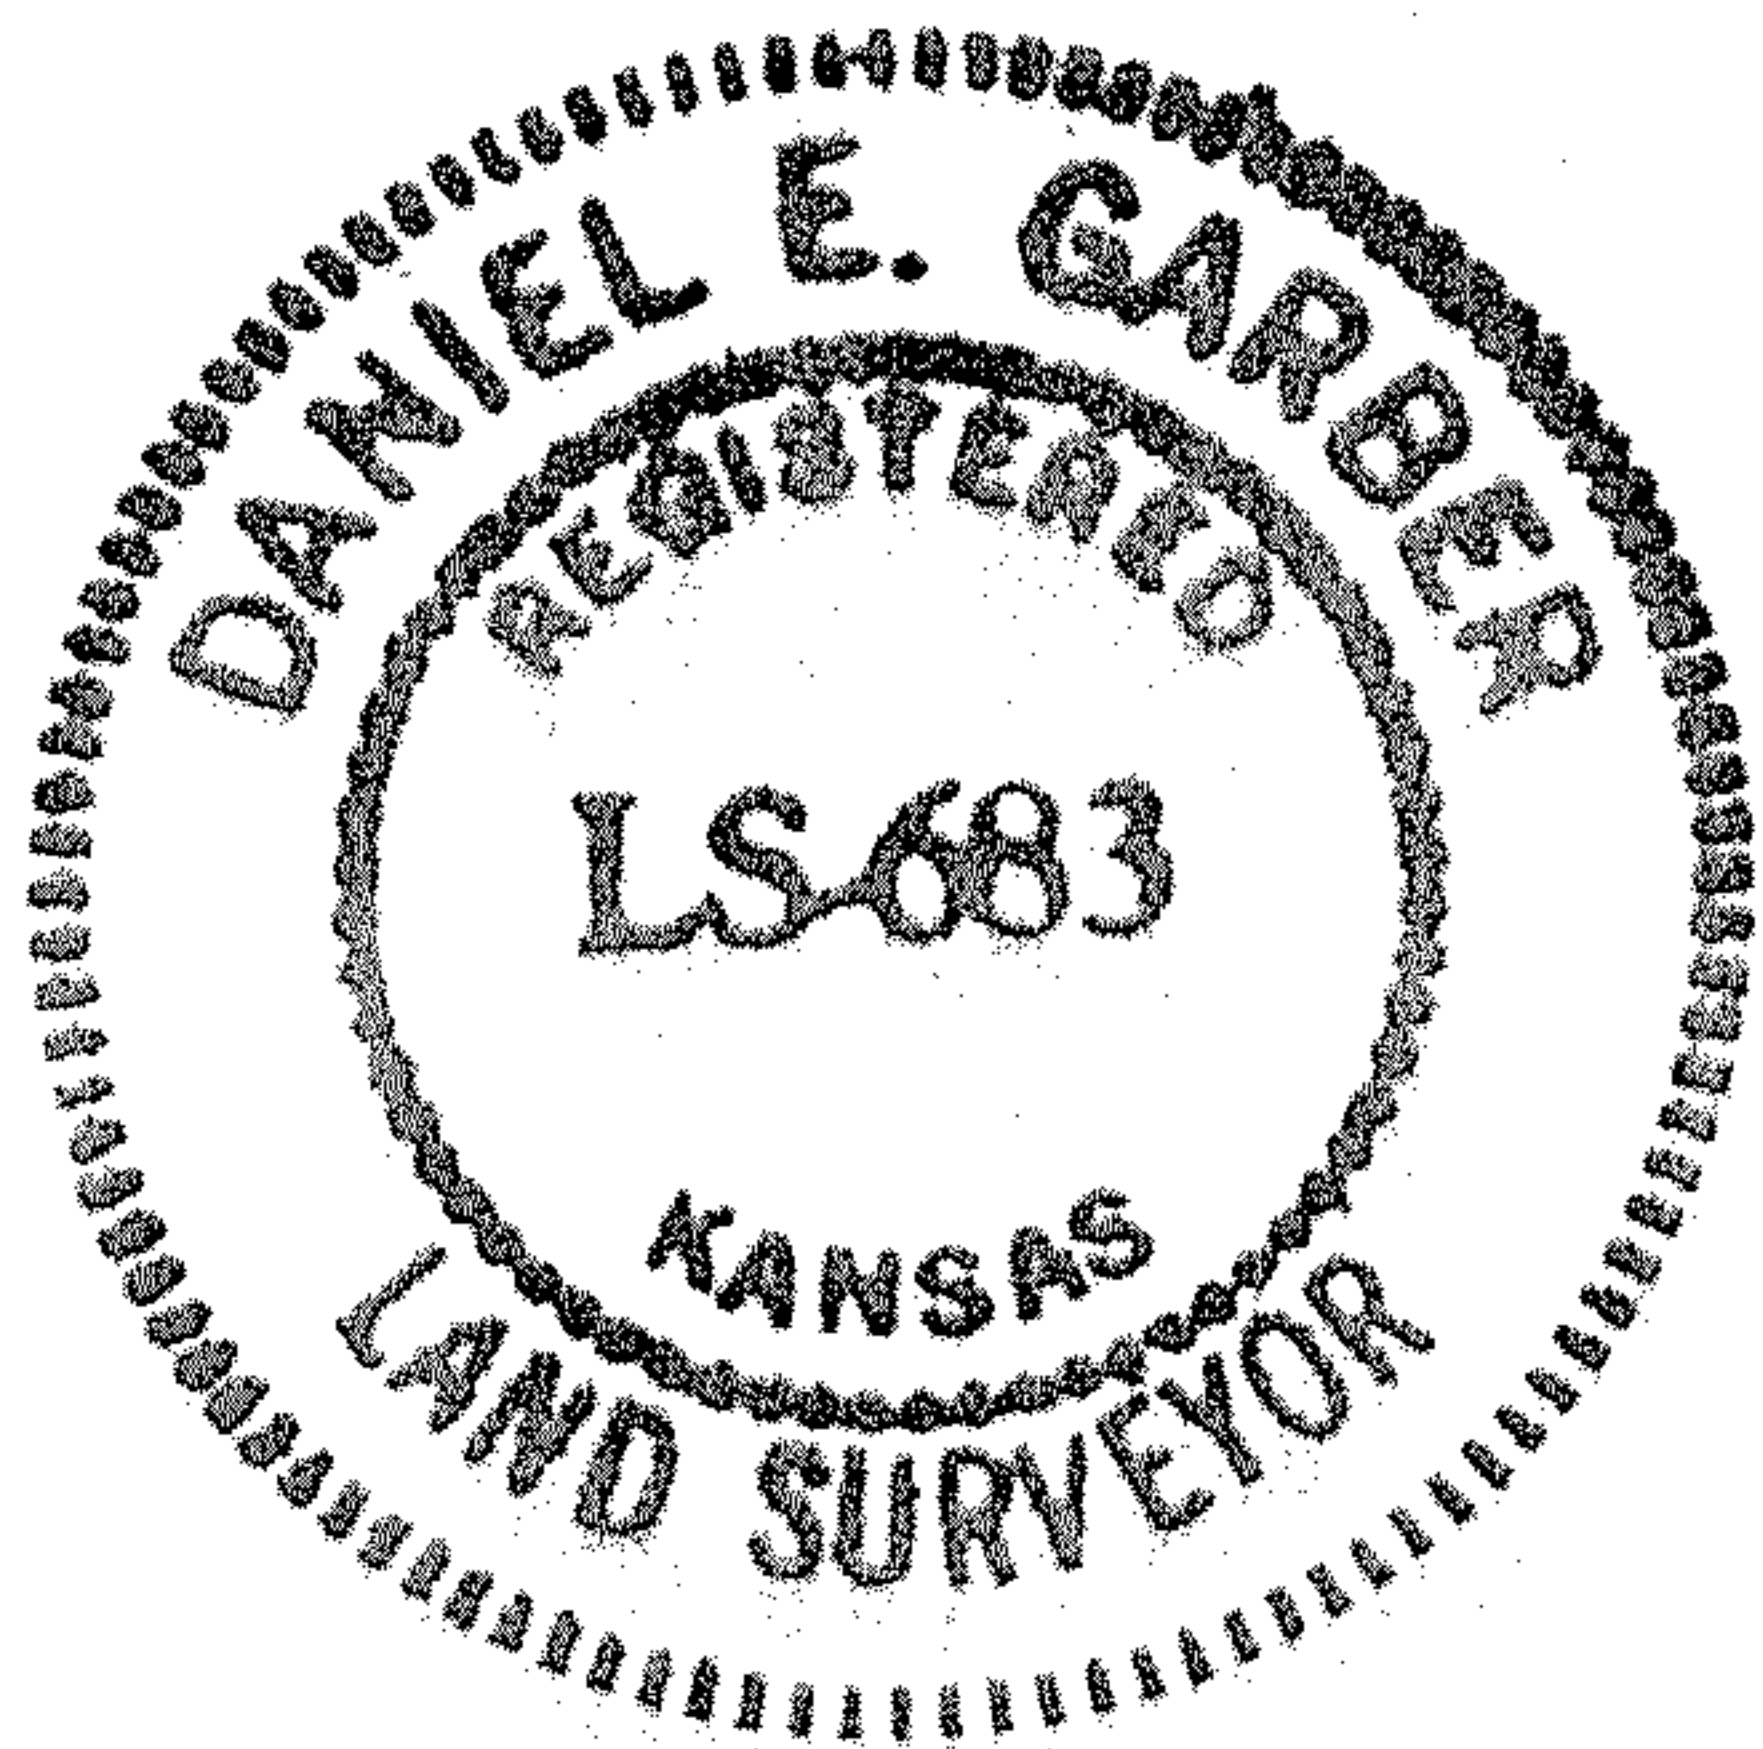


RIGHT-OF-WAY DESCRIPTION

An 80.00 ft. wide road right-of-way, the center-line of which is described as follows:

Commencing at the Northwest corner of Section 30, T.20 S., R.2 W. of the 6th P.M.; thence East along the North line of said section 972.28 ft. to the P.C. of a 9.6000° curve to the left-Southwest having a delta angle of $19^{\circ}10'00''$ and a radius of 598.56 ft. for a place of beginning; thence following the arc of said curve southwesterly 200.00 ft.; thence continuing Southwesterly from tangent of said curve a distance of 294.02 ft. to the P.C. of a 10.6667° curve to the right having a delta angle of $37^{\circ}20'00''$ and a radius of 537.90 ft.; thence following said curve Northwesterly 350.00 ft.; thence continuing Northwesterly from tangent of said curve a distance of 160.48 ft. to the West line of said section at a point that is 82.65 ft. South of the Northwest corner of said section for the point of termination in McPherson County, Kansas.

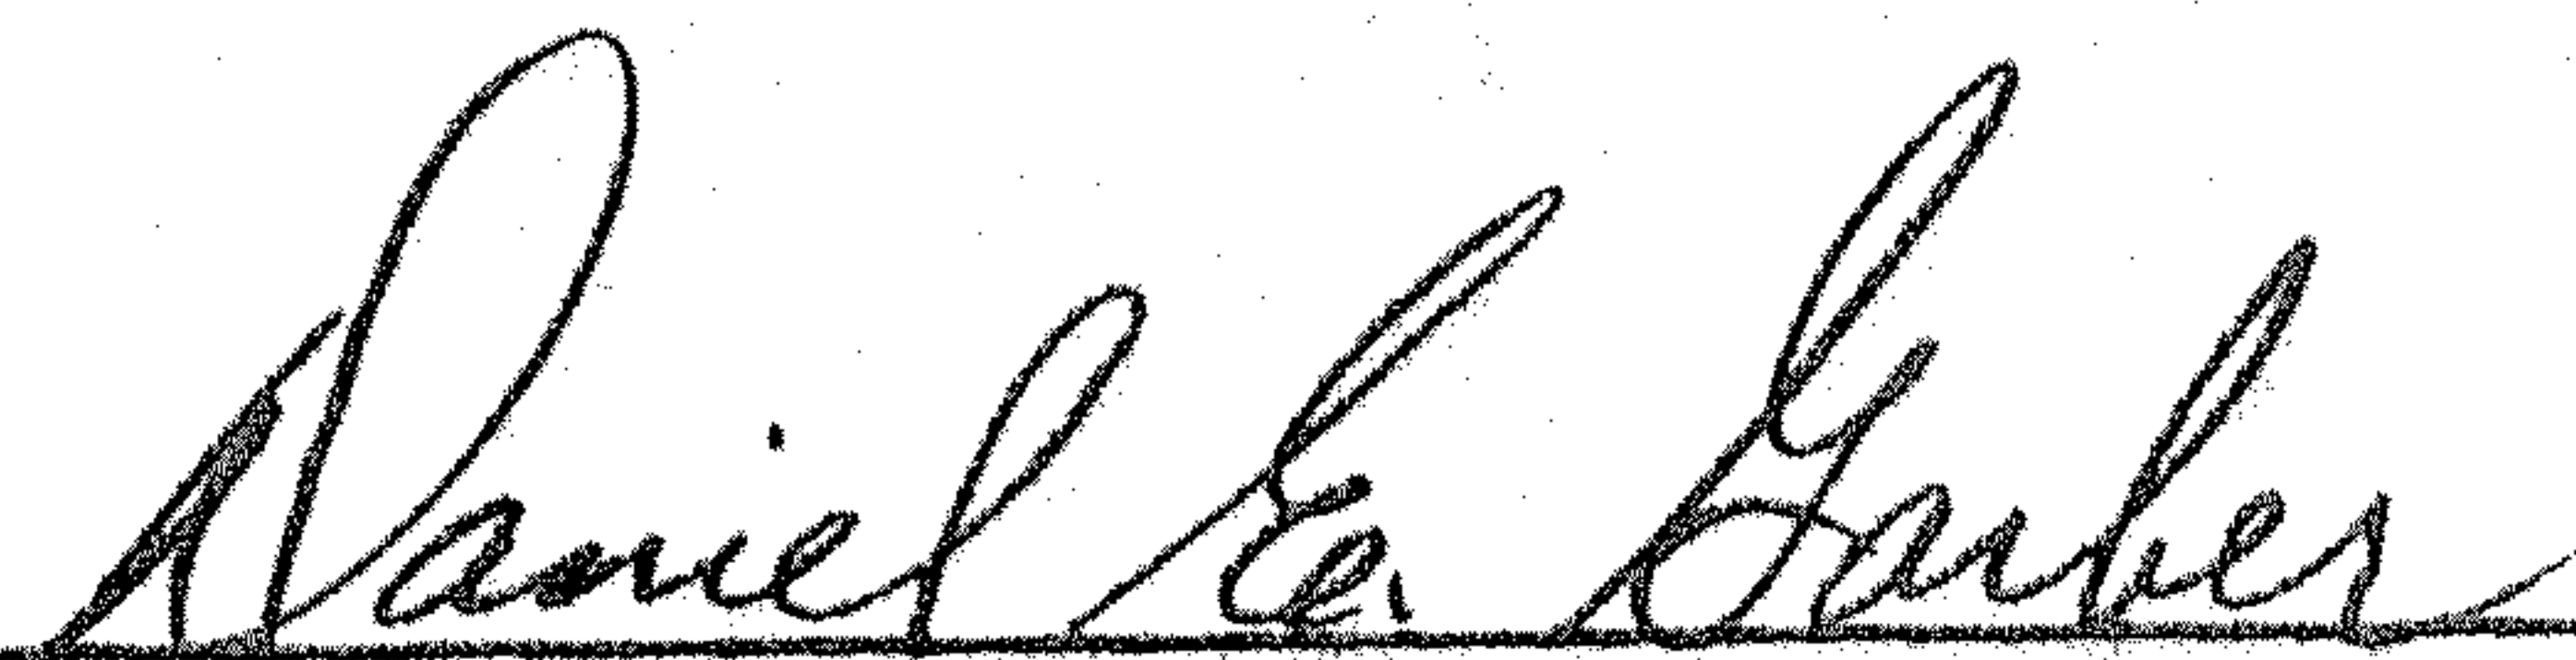


Daniel E. Garber RLS

SEE BIN NO 109E