
A SURVEY OF A TRACK OF LAND IN THE SE 1/4, SECTION 14, T205 R3W

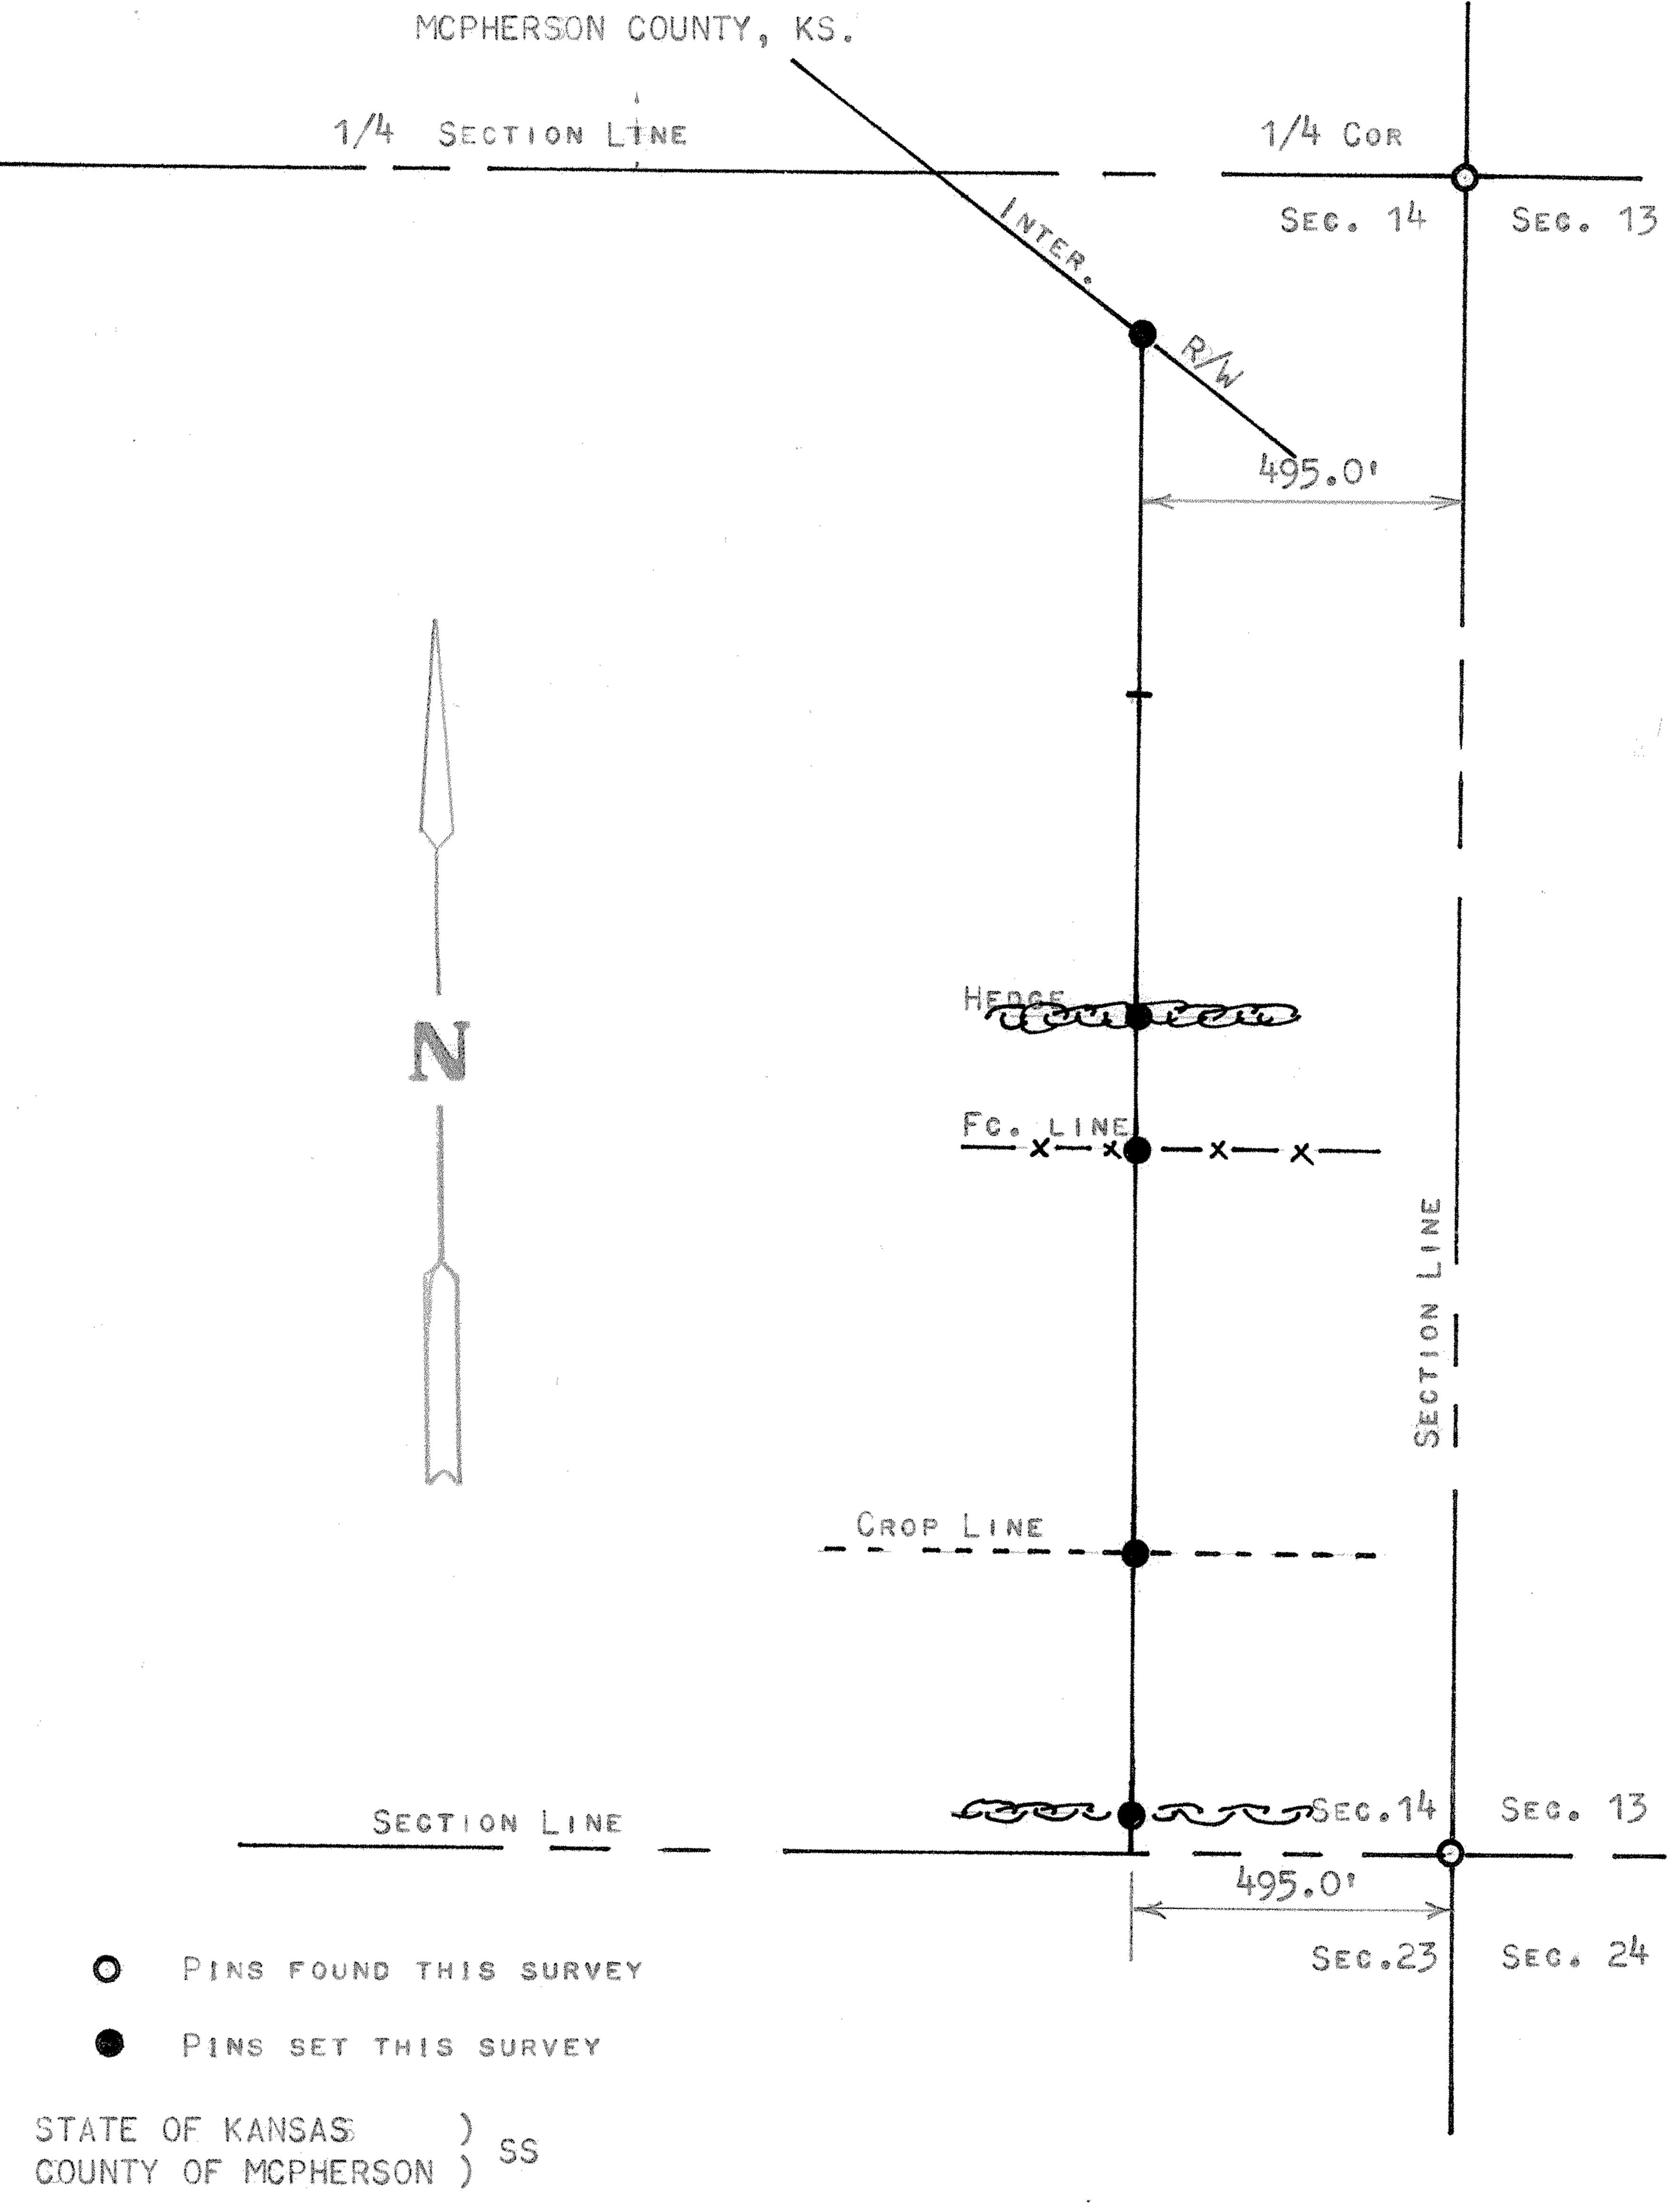

I, FRANCIS RANKIN, PROFESSIONAL ENGINEER OF THE STATE OF KANSASS DO HEREBY CERTIFY THAT UNDER MY SUPERVISION A SURVEY WAS MADE TO DETERMINE A LINE 495.0 FEET WEST OF THE EAST SECTION LINE IN THE SE 1/4, SECTION 14, T20S R3W OF THE 6TH P.M. AND THAT THE ACCOMPANYING PLAT IS A TRUE EXHIBIT OF SAID SURVEY AS FAR AS IT IS KNOWN TO ME.

SURVEY GALLED FOR BY RAYMOND JUHNKE

SIGNED THIS 2/ DAY OF AUGUST, 1970

FRANCIS CANKIN
PROFÉSSION ENS MISAS
MOPHERSON, KANSAS