


DURR ENGINEERING,

ENGINEERING, SURVEYING, PLANNING, & DEVELOPMENT


525 HOWARD
HUTCHINSON, KS. 67501
PHONE: 316-663-9613

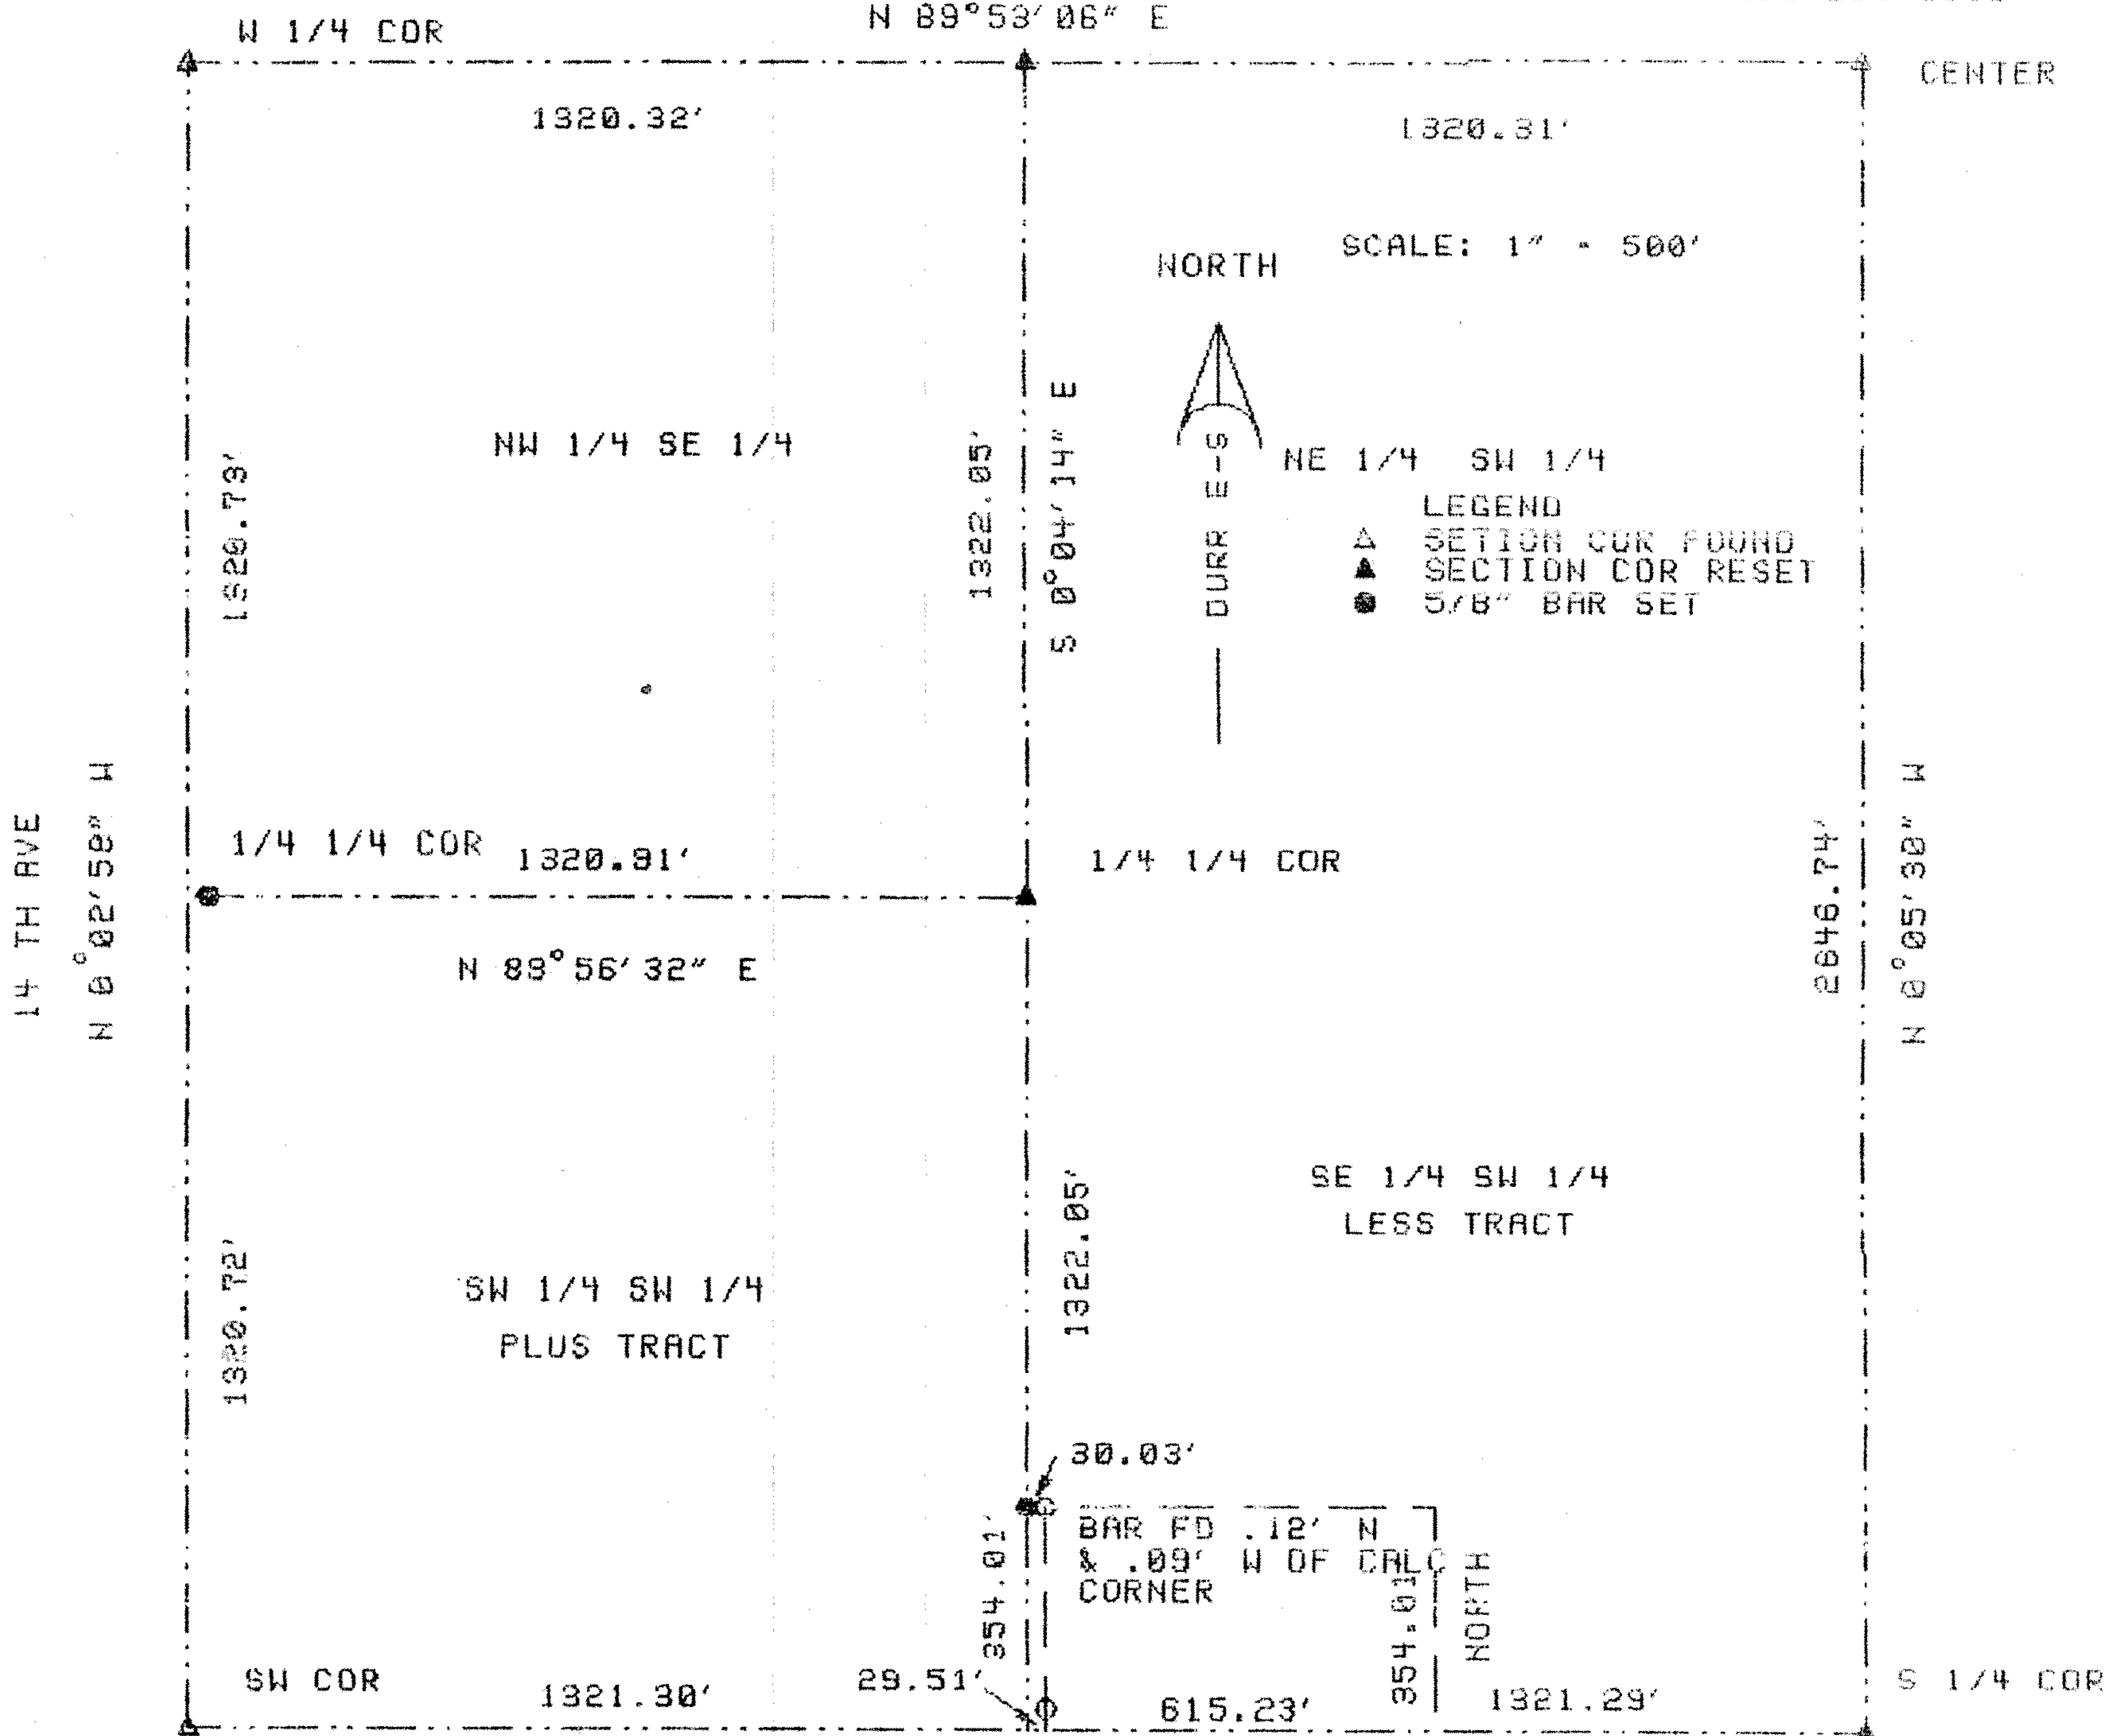

EAST WEST ASSUMED

COMANCHE RD

I, DUNCAN W DURR, DO HEREBY CERTIFY THE ABOVE SURVEY TO BE
A TRUE AND ACCURATE REPRESENTATION OF THE CONDITIONS
FOUND THE DAY AND DATE HEREON WRITTEN.

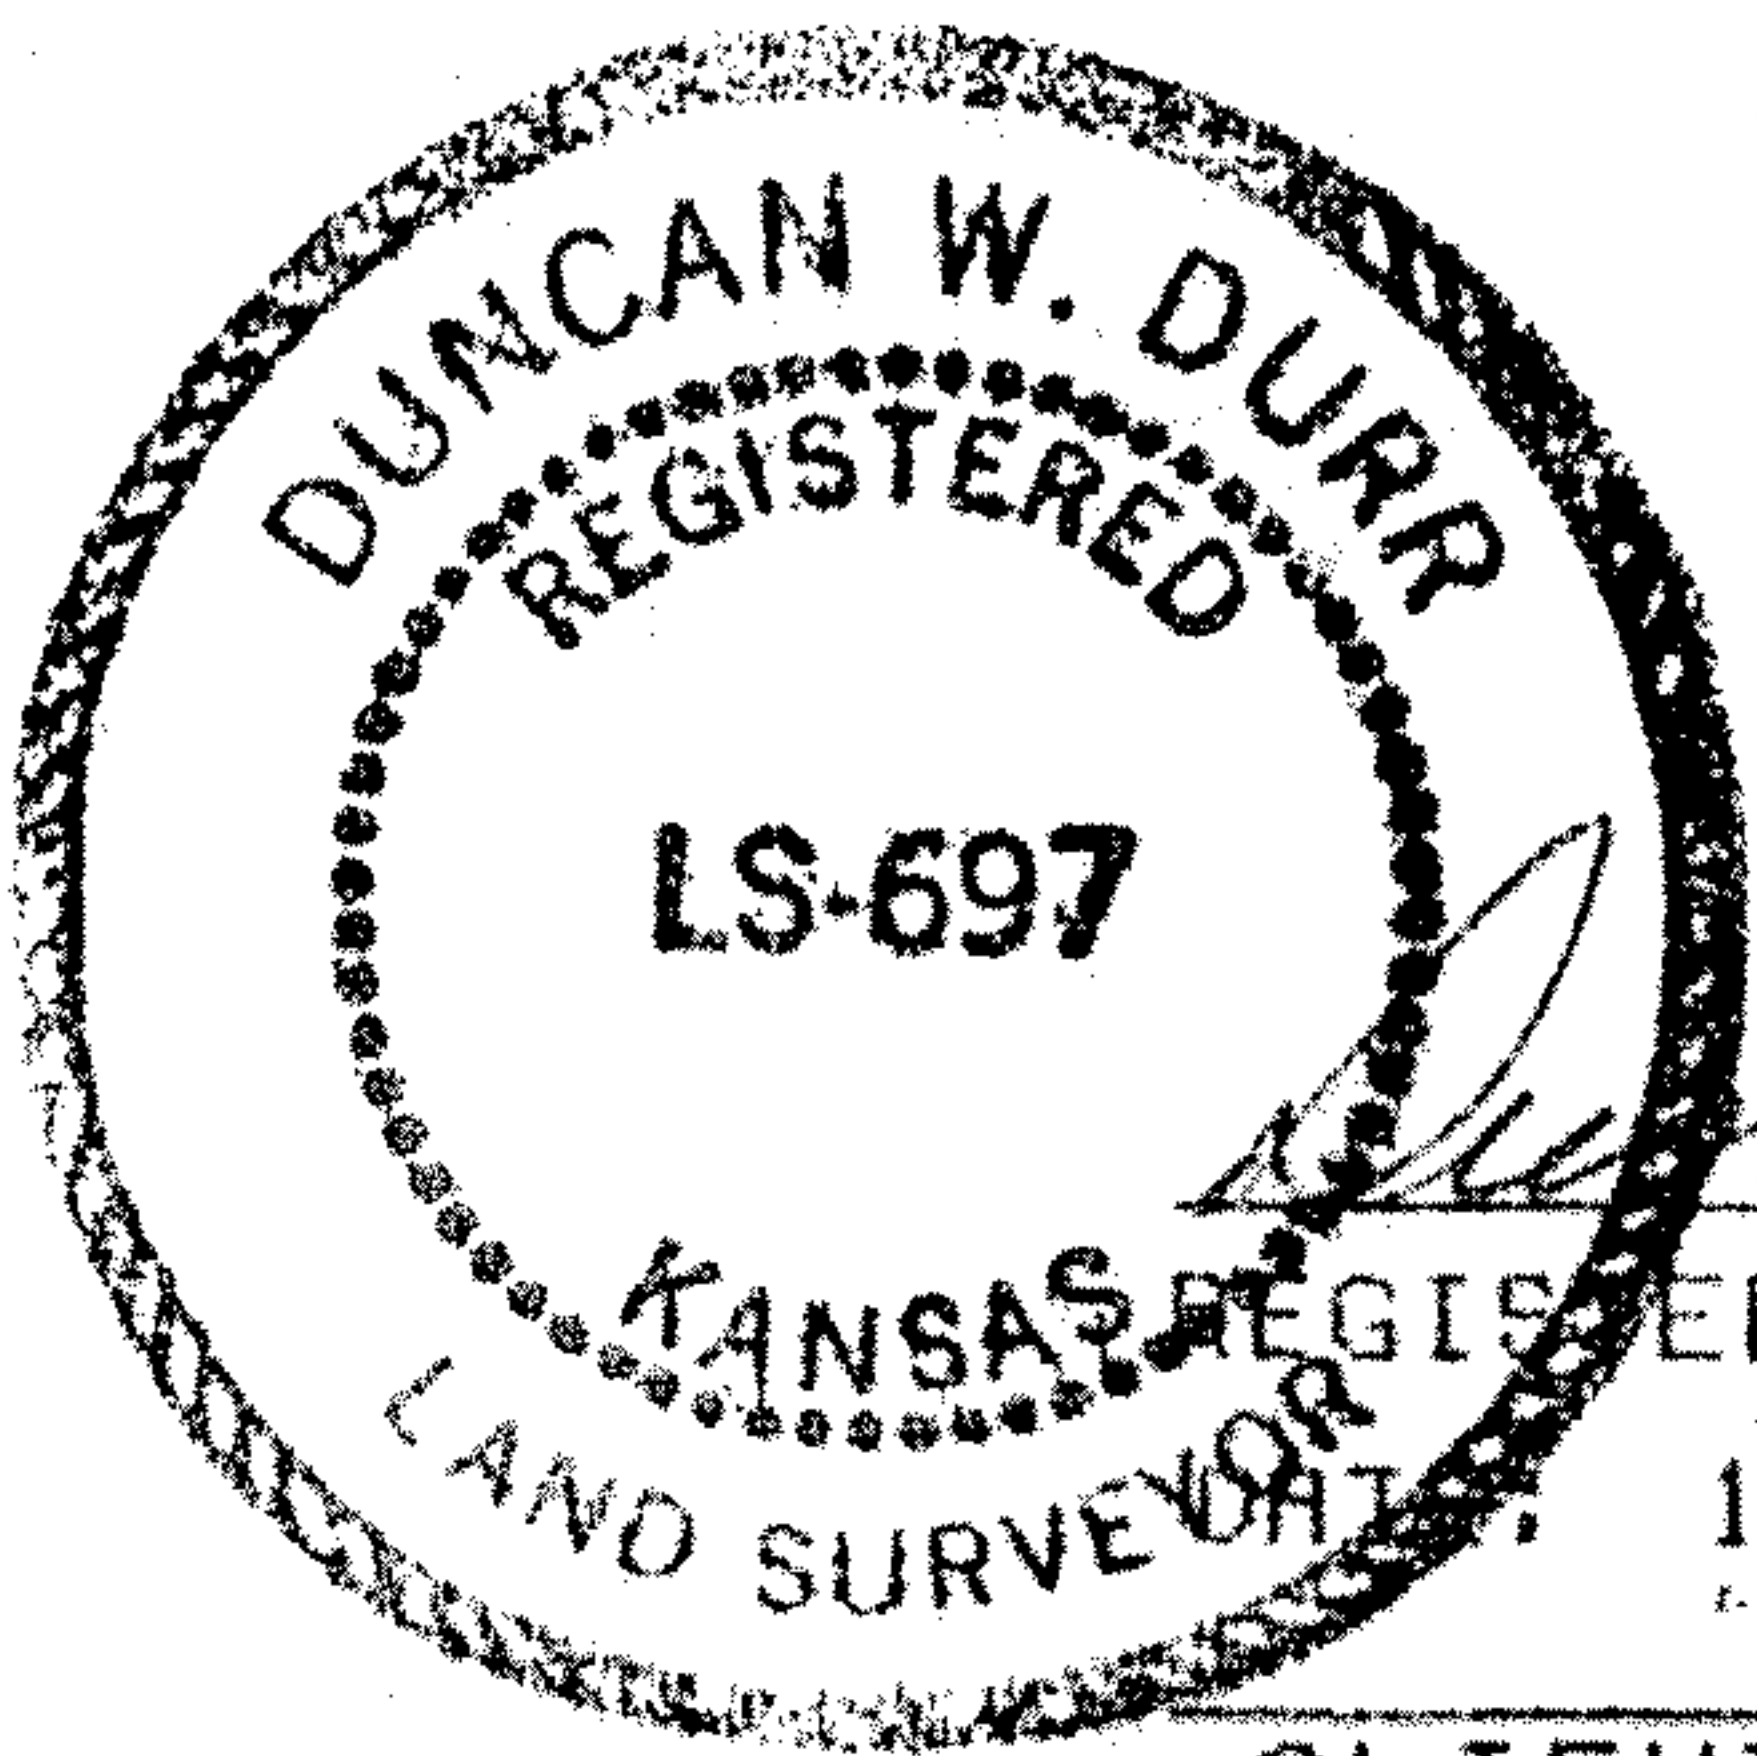

CLIENT: KENT STUCKY

THE SOUTHWEST QUARTER OF THE SOUTHWEST QUARTER OF SECTION 21,
TOWNSHIP 20 SOUTH, RANGE 3 WEST OF THE 6TH PM, McPHERSON
COUNTY, KANSAS; PLUS TRACT AS FOLLOWS:
BEGINNING AT THE SOUTHEAST CORNER OF SAID SOUTHWEST QUARTER
OF SOUTHWEST QUARTER; THENCE WEST, ASSUMED, A DISTANCE OF
29.51 FEET; THENCE 90 DEGREES NORTH, A DISTANCE OF 354.01 FEET
THENCE 90 DEGREES, WEST, A DISTANCE OF 29.95 FEET;
THENCE S 0°04'14" E, A DISTANCE OF 354.01 FEET TO THE
POINT OF BEGINNING; TRACT CONTAINS 0.242 ACRES;
EXCEPT THE SOUTH 33 FEET FOR ROADWAY, AND ANY OTHER
EASEMENTS OF RECORD.

STATE: KANSAS COUNTY: McPHERSON

PROJECT: 98131