

Project No. G2015-519

SURVEY FOR: DAN HOBSON

DESCRIPTION OF SURVEY:

A Survey of the North Line of the Following Parcel of Record:

A part of the Southwest Quarter of Section Twenty-three, Township Twenty South, Range Three West of the Sixth Principal Meridian, described as follows:


Beginning at a point 990 feet North of the corner common to Sections Twenty-two, Twenty-three, Twenty-six, and Twenty-seven, thence North 110 feet, thence East 153 feet, thence South 110 feet, thence West 153 feet to the point of beginning, McPherson County, Kansas, subject to a road right-of-way across the West 33.00 feet thereof and any other easements or restrictions of record.

LEGEND

- △ — Sectional Monument Found
 ● — 5/8" x 24" Iron Rebar Set w/G.S.S. Cap
 (C) — Calculated
 (M) — Measured
 (R) — Record measurement
 (PS) — Previous Survey GSS #98-183

Scale: $1'' = 20'$

BASIS OF BEARING = NAD 83 KANSAS SOUTH ZONE

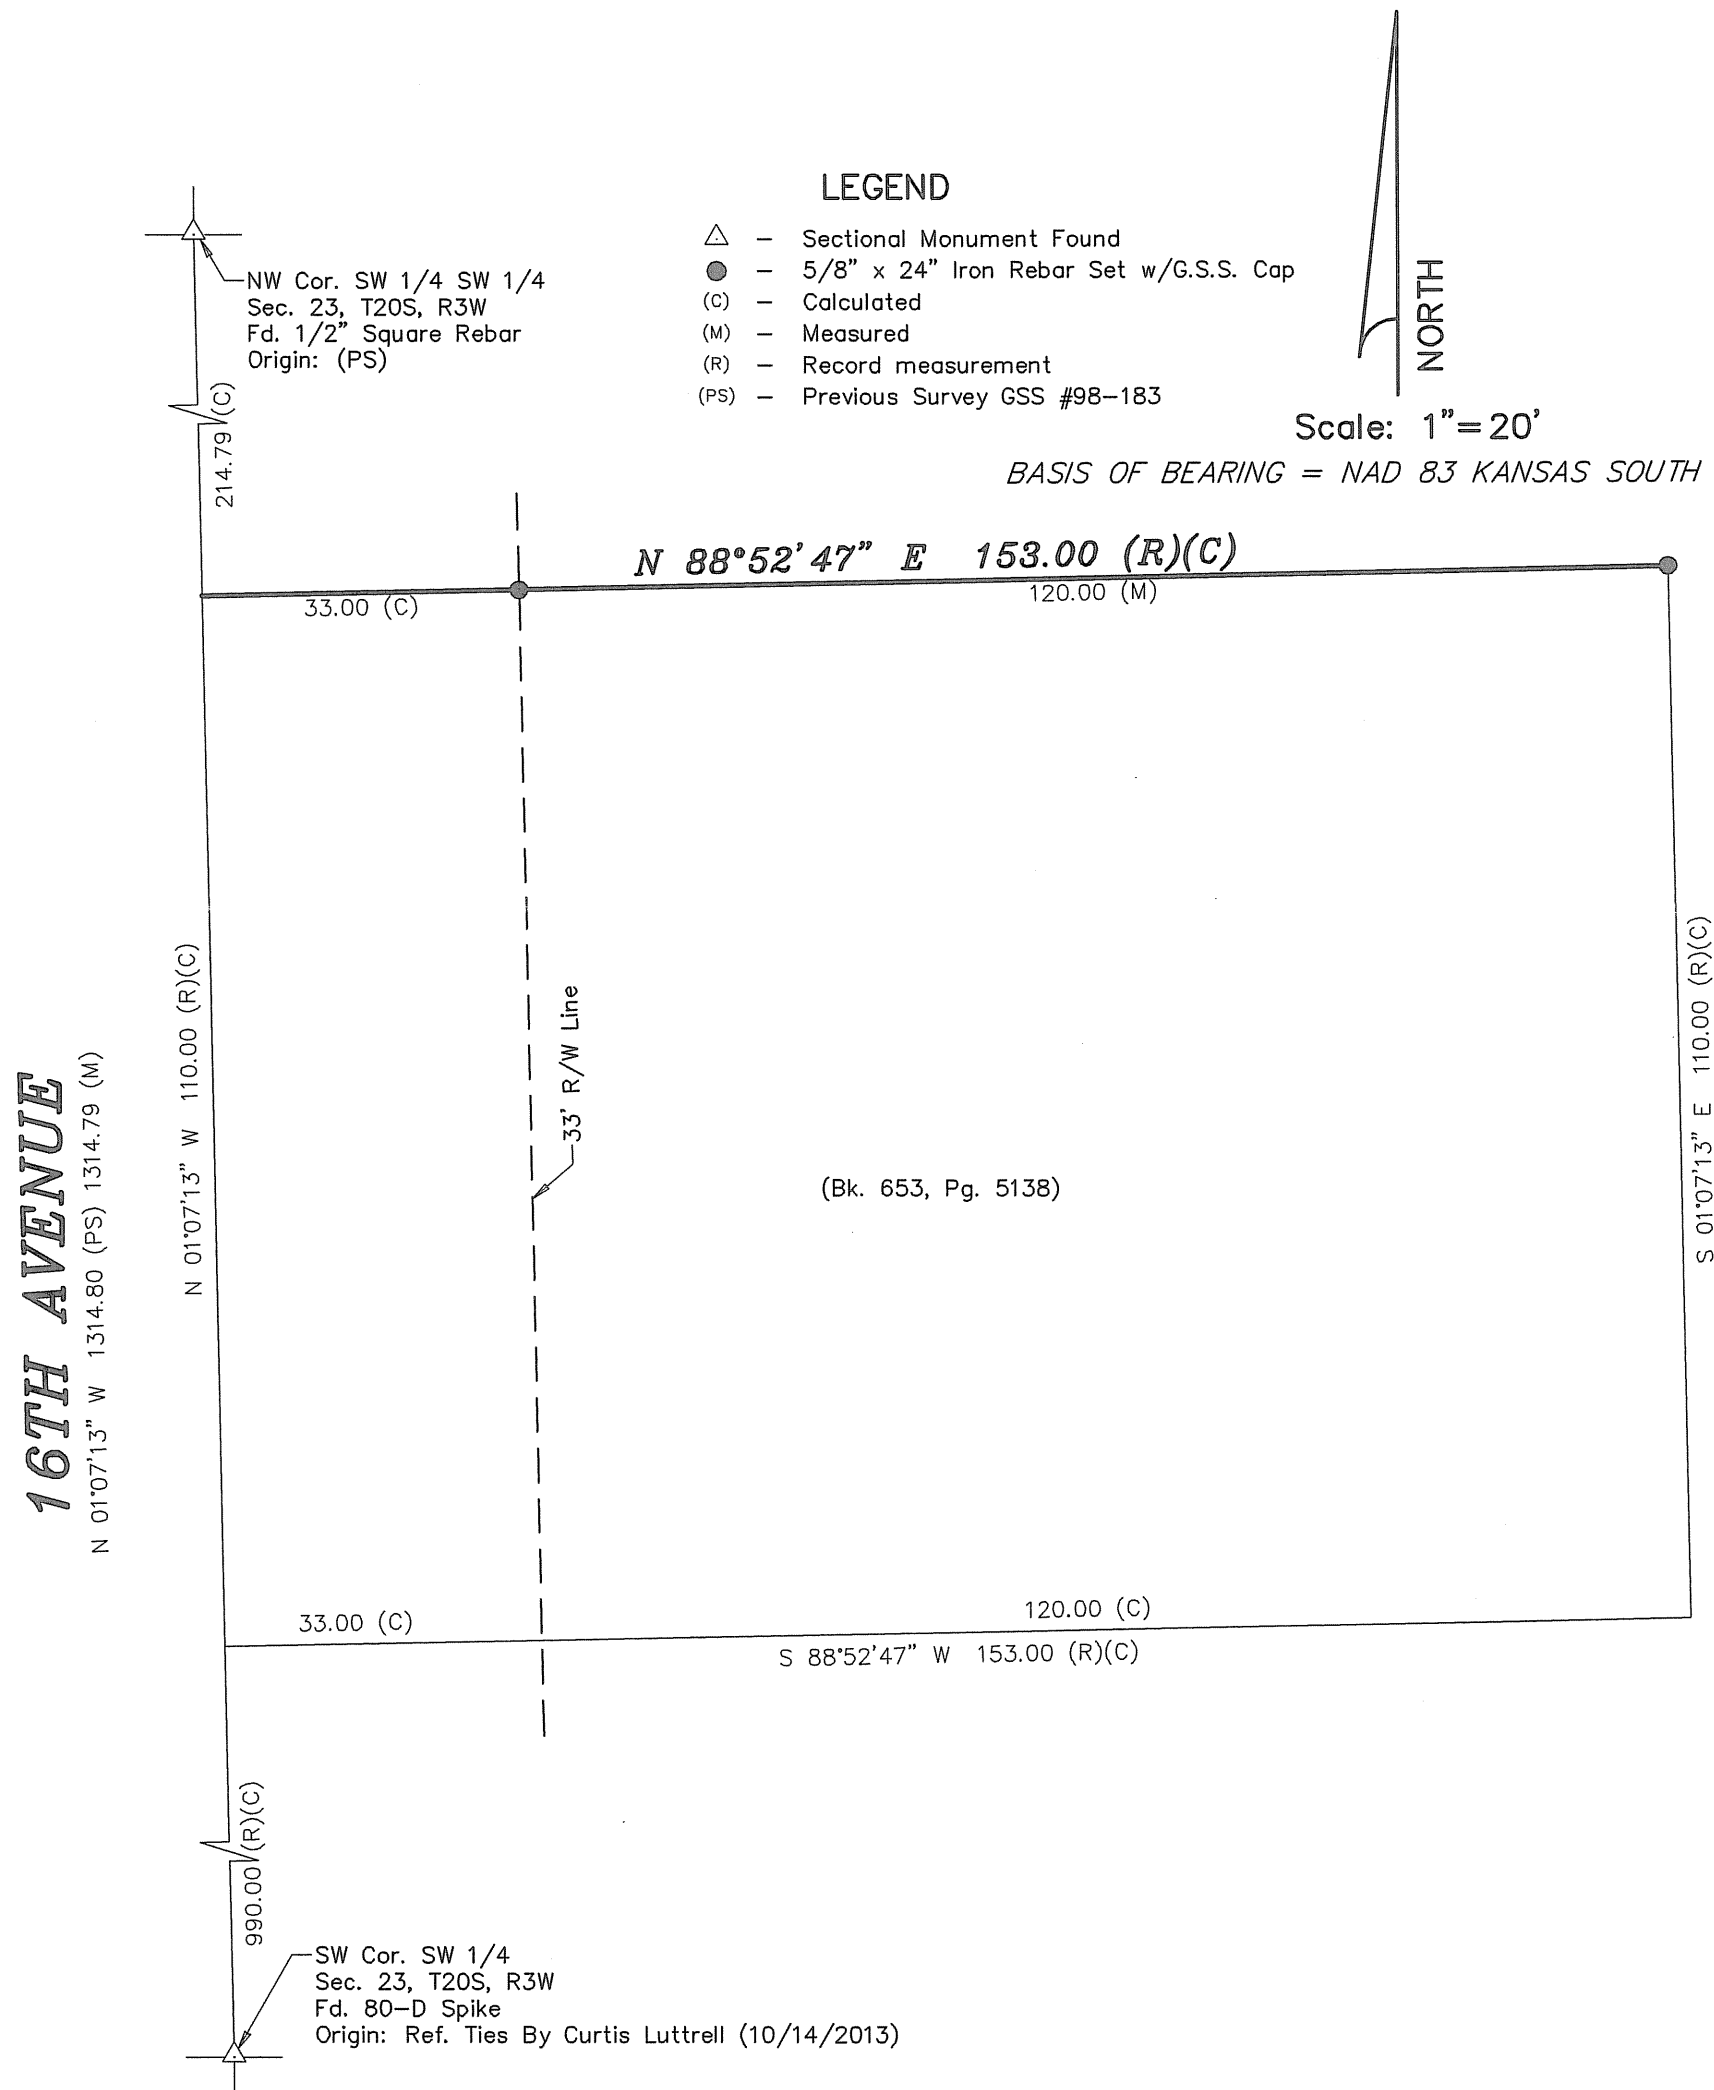

DATE OF FIELD WORK: July 23, 2015

SURVEYOR'S CERTIFICATE:

I hereby certify this plat to be a true, correct and complete representation of the property described above as surveyed under my supervision.

Dated: August 3, 2015

Copyright © 2015 Garber Surveying Service, P.A.

Nicholas D. Schmidt LS #1492