
A SURVEY OF A TRACT OF LAND IN THE SW1/4, SECTION 27, T20S, R3W MCPHERSON COUNTY, KANSAS

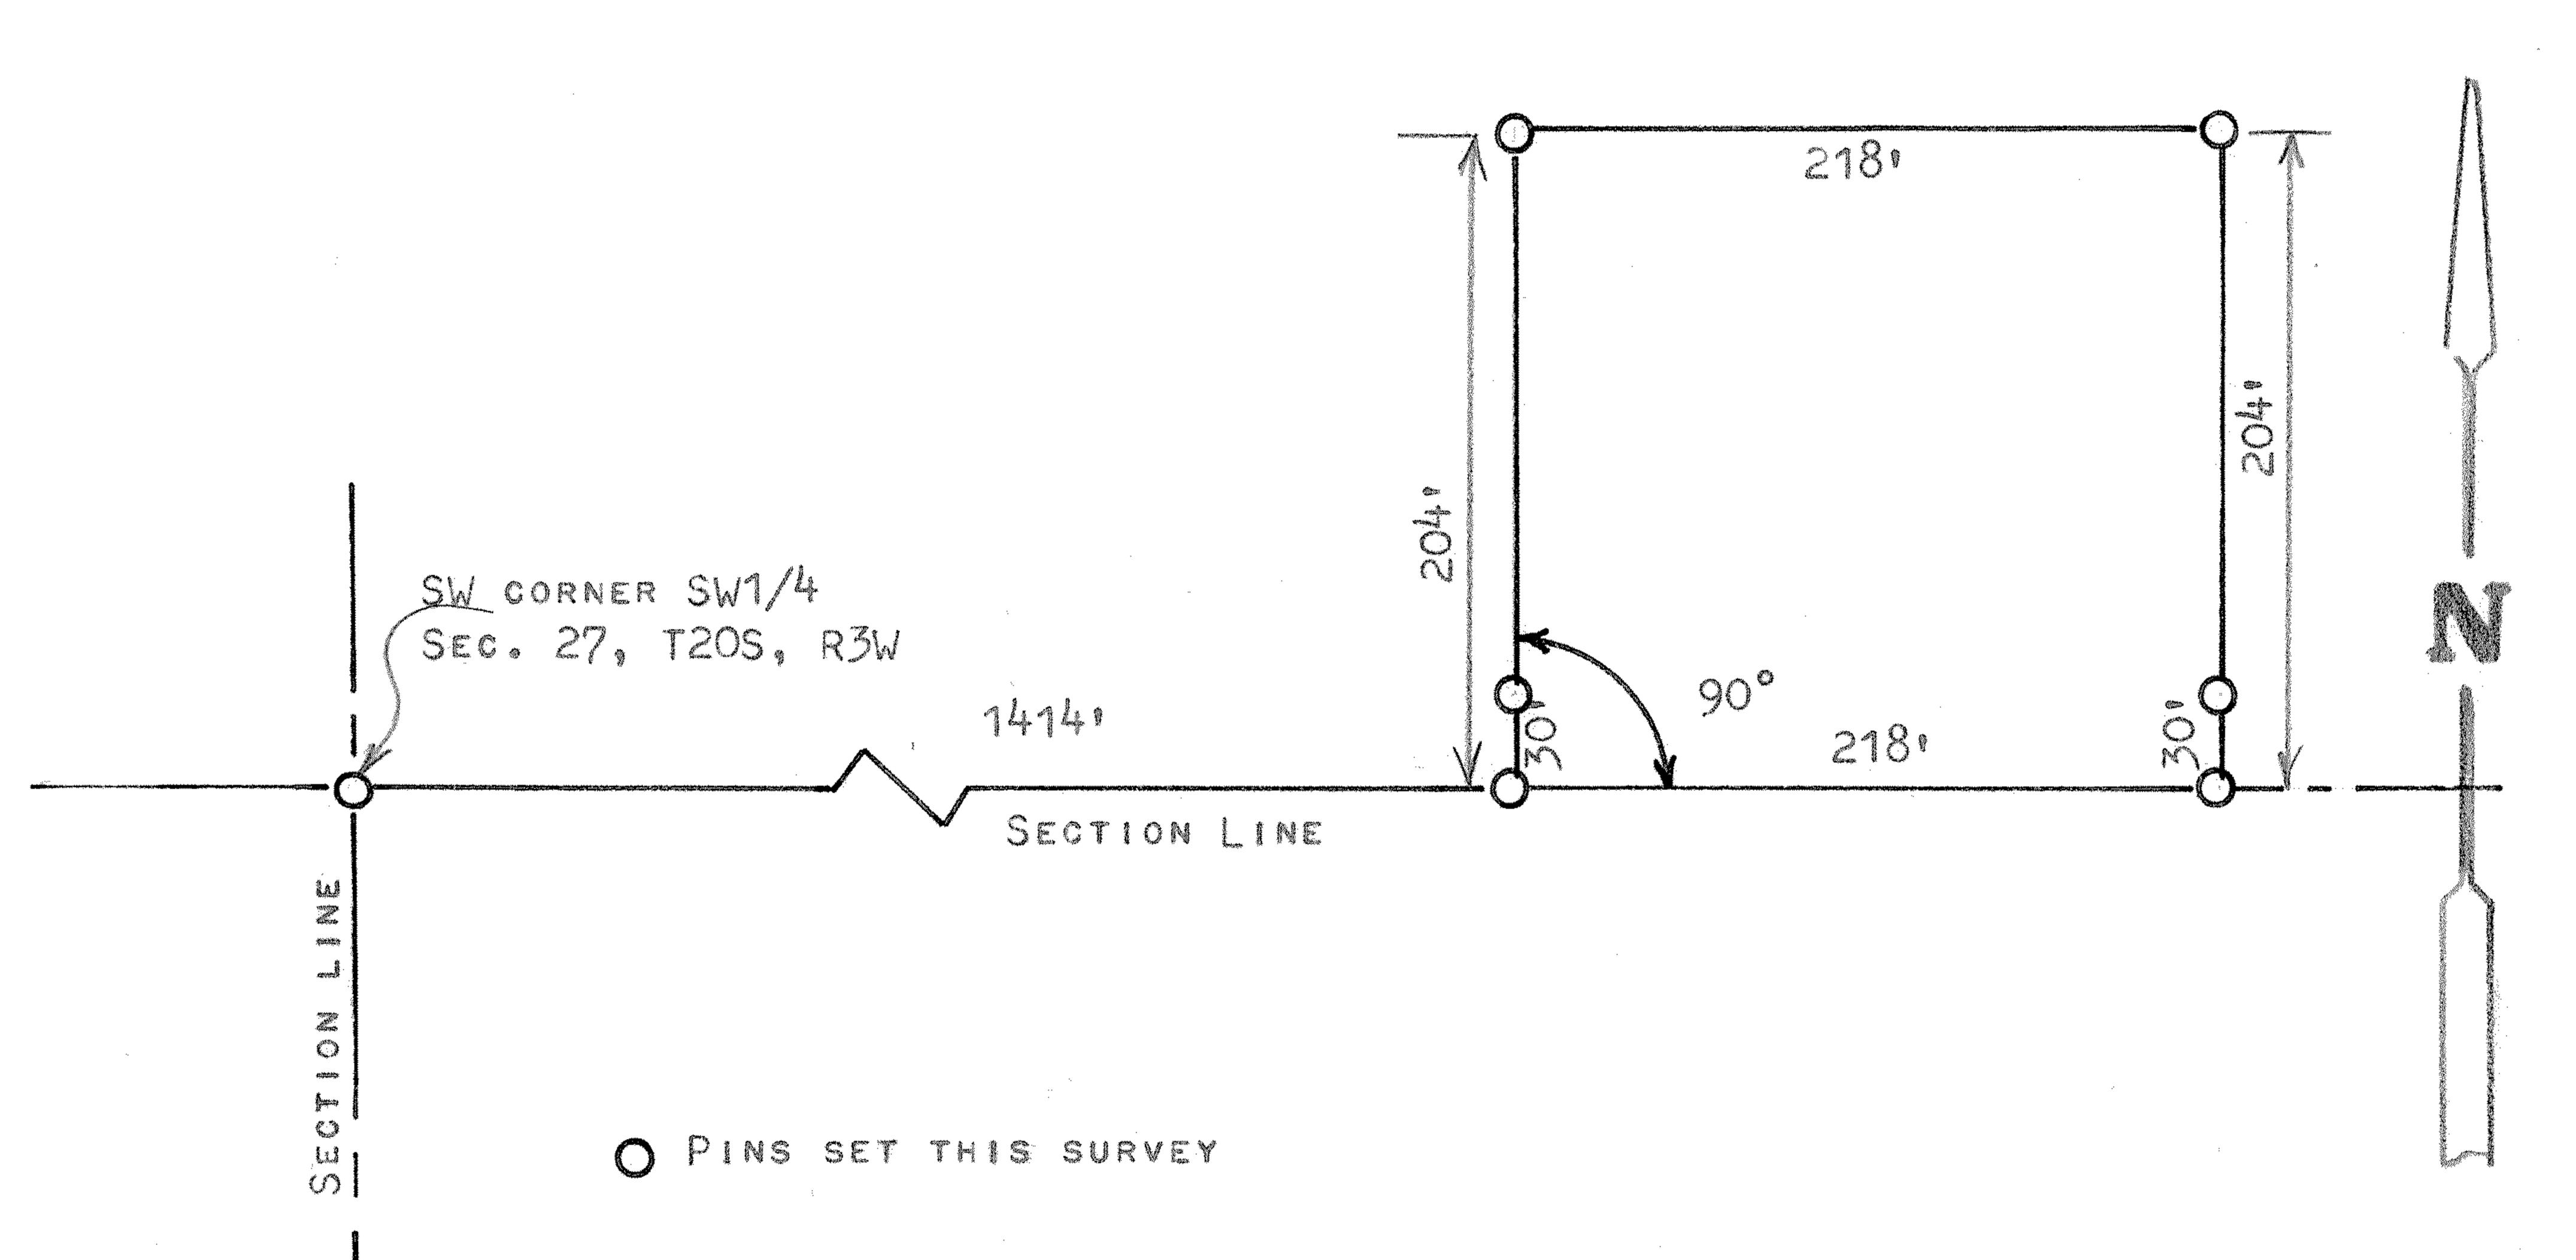

STATE OF KANSAS COUNTY OF MCPHERSON) SS

I, MELVIN FERGUSON, PROFESSIONAL ENGINEER OF THE STATE OF KANSAS DO HEREBY CERTIFY THAT UNDER MY SUPERVISION A SURVEY WAS MADE OF A TRACT OF LAND IN THE SW1/4, SECTION 27, T205, R3W OF THE 6TH P.M. AND DESCRIBED AS FOLLOWS;

BEGINNING AT A POINT ON SECTION 1414 FEET EAST OF THE SW CORNER OF SAID SW1/4, SECTION 27 T20S, R3W; THENCE RIGHT ANGLE NORTH 204 FEET; THENCE EAST PARALLEL WITH SECTION LINE 218 FEET; THENCE SOUTH 204 FEET; THENCE WEST ON SECTION LINE 218 FEET, TO THE PLACE OF BEGINNING, SAID TRACT OF LAND CONTAINS 1.0 ACRES MORE OR LESS, AND THAT THE ACCOMPANYING PLAT IS A TRUE EXHIBIT OF SAID SURVEY AS FAR AS IT IS KNOWN TO ME.

SURVEY CALLED FOR BY EVELYN STUCKY

SIGNED THIS 12 DAY OF MARCH, 1974

There here the season MELVIN FERGUSON

PROFESSIONAL ENGINEER

MCPHERSON, KANSAS