



DURR ENGINEERING,
ENGINEERING, SURVEYING, PLANNING, & DEVELOPMENT

525 HOWARD
HUTCHINSON, KS. 67501
PHONE: 316-663-9613

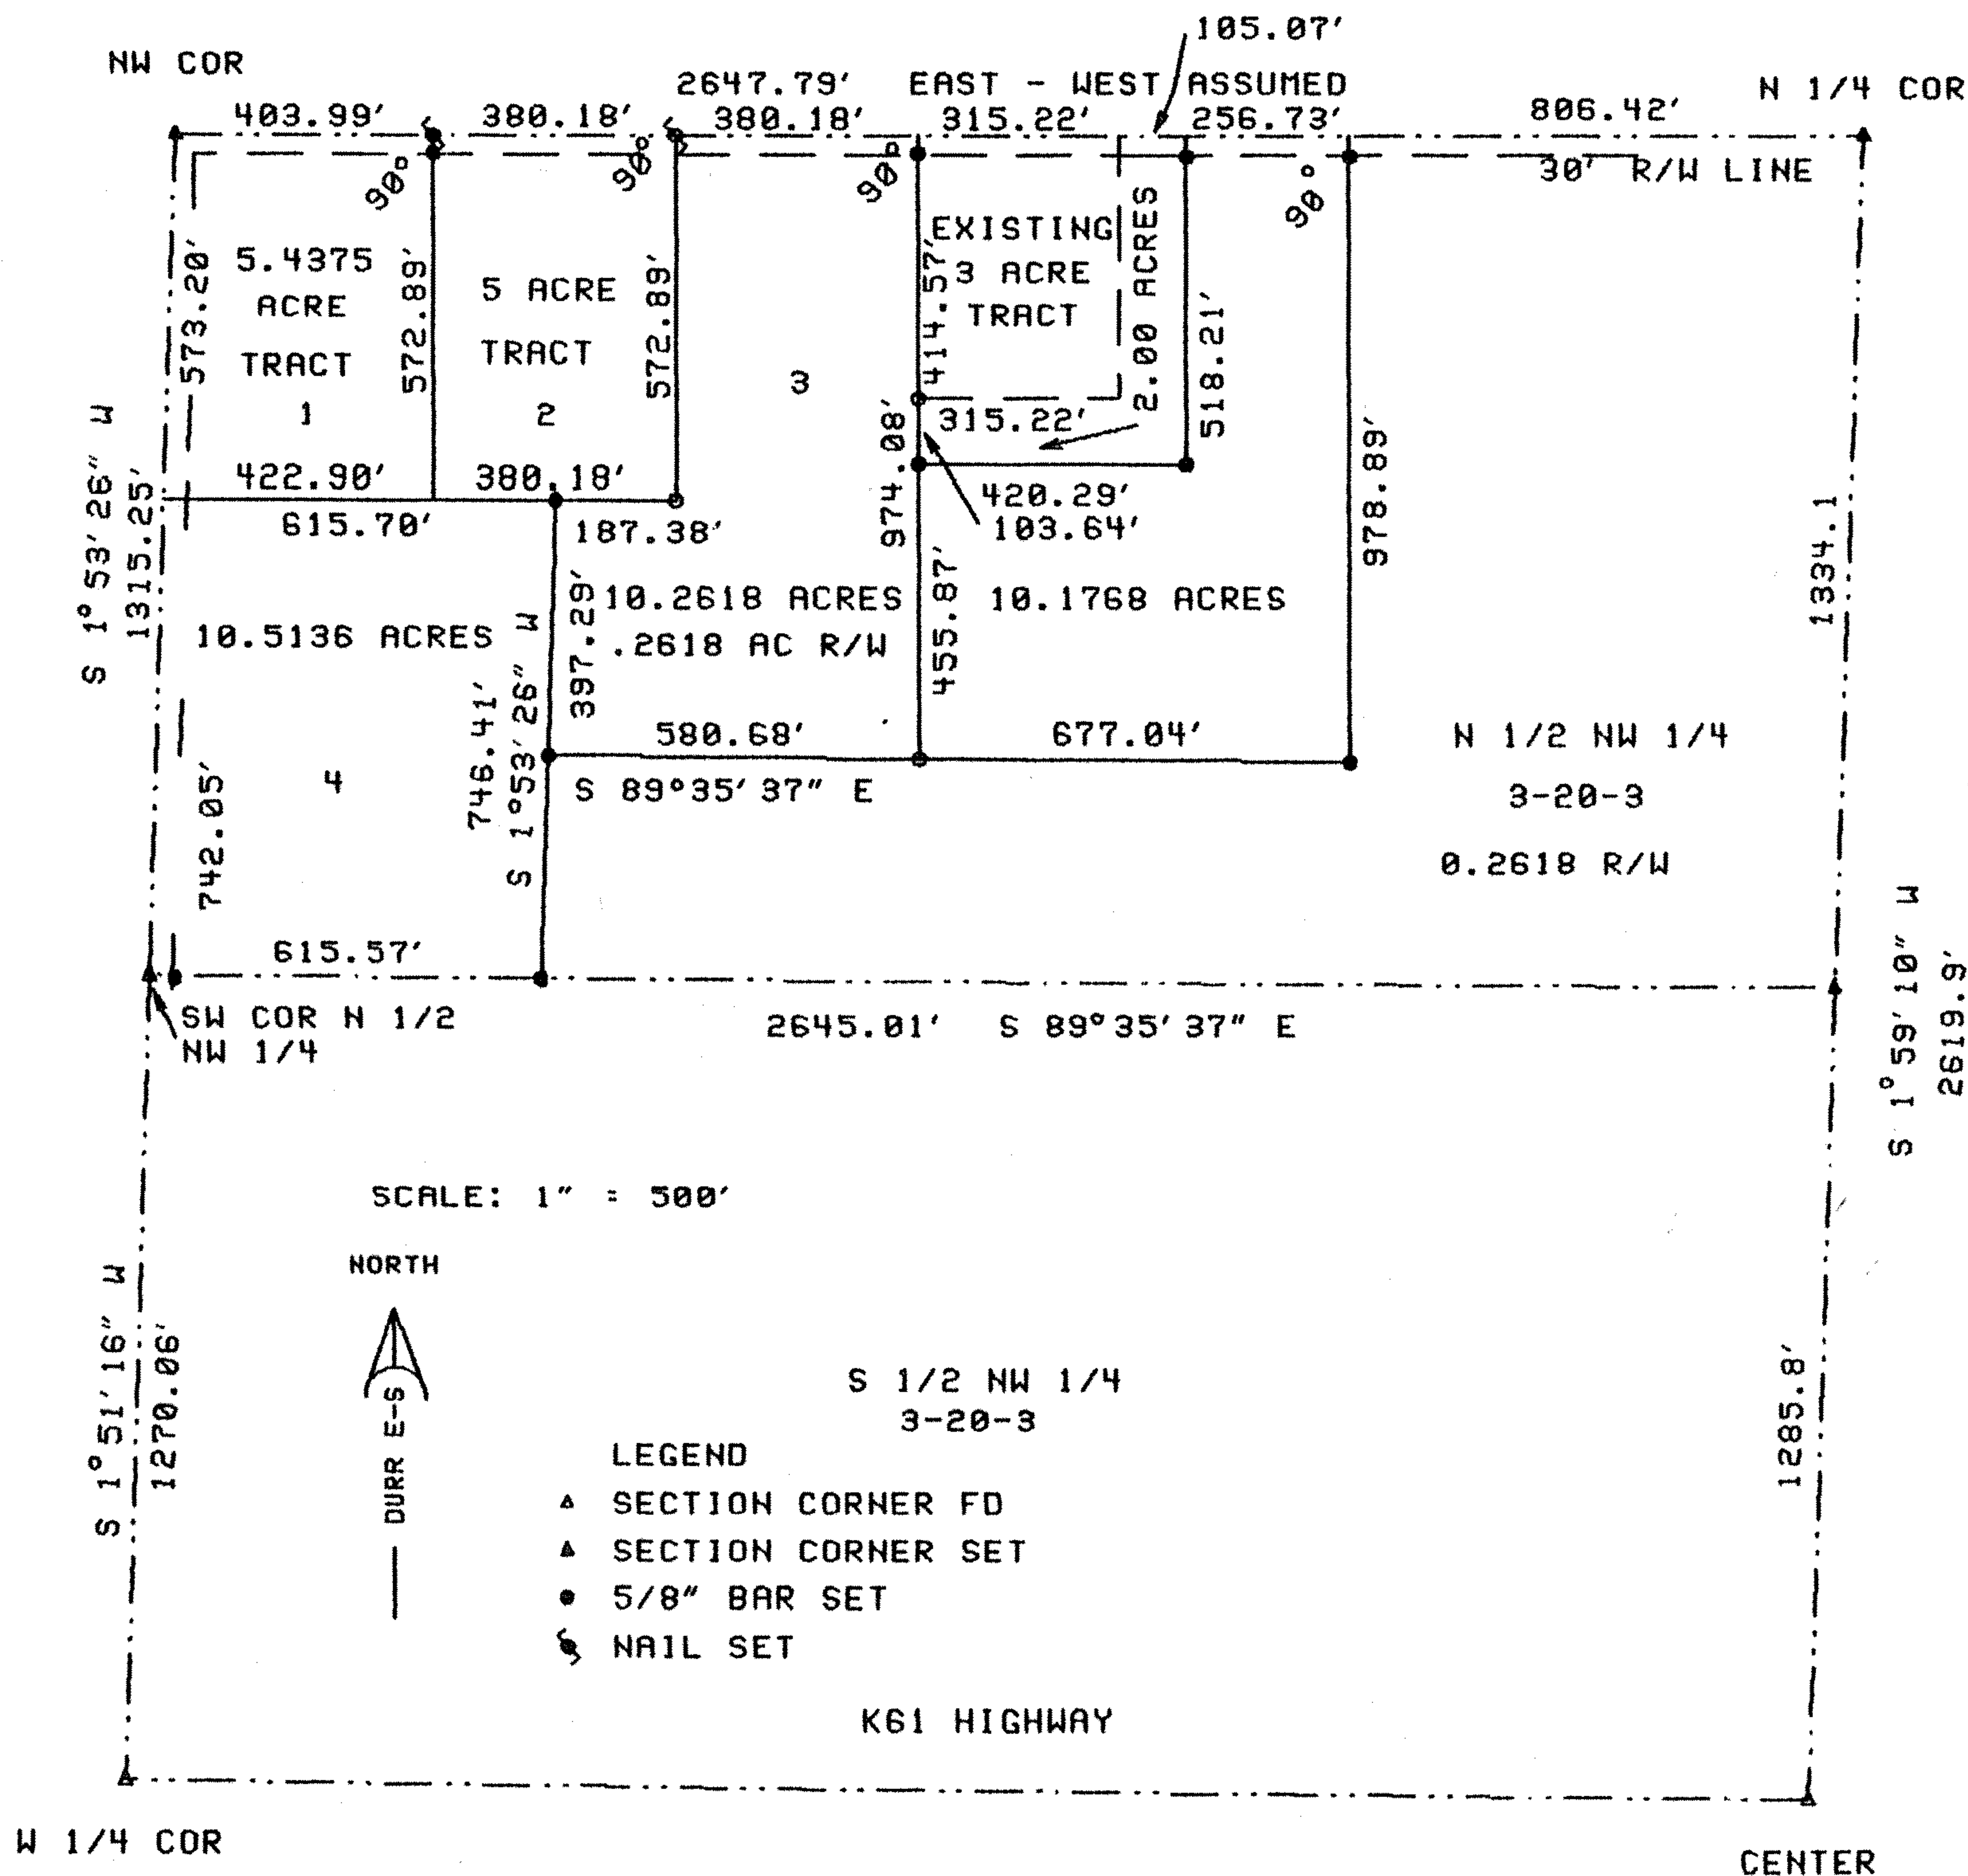

I, DUNCAN W. DURR, DO HEREBY CERTIFY THE ABOVE SURVEY TO BE TRUE AND CORRECT AS SURVEYED BY ME THIS DATE HEREIN WRITTEN.

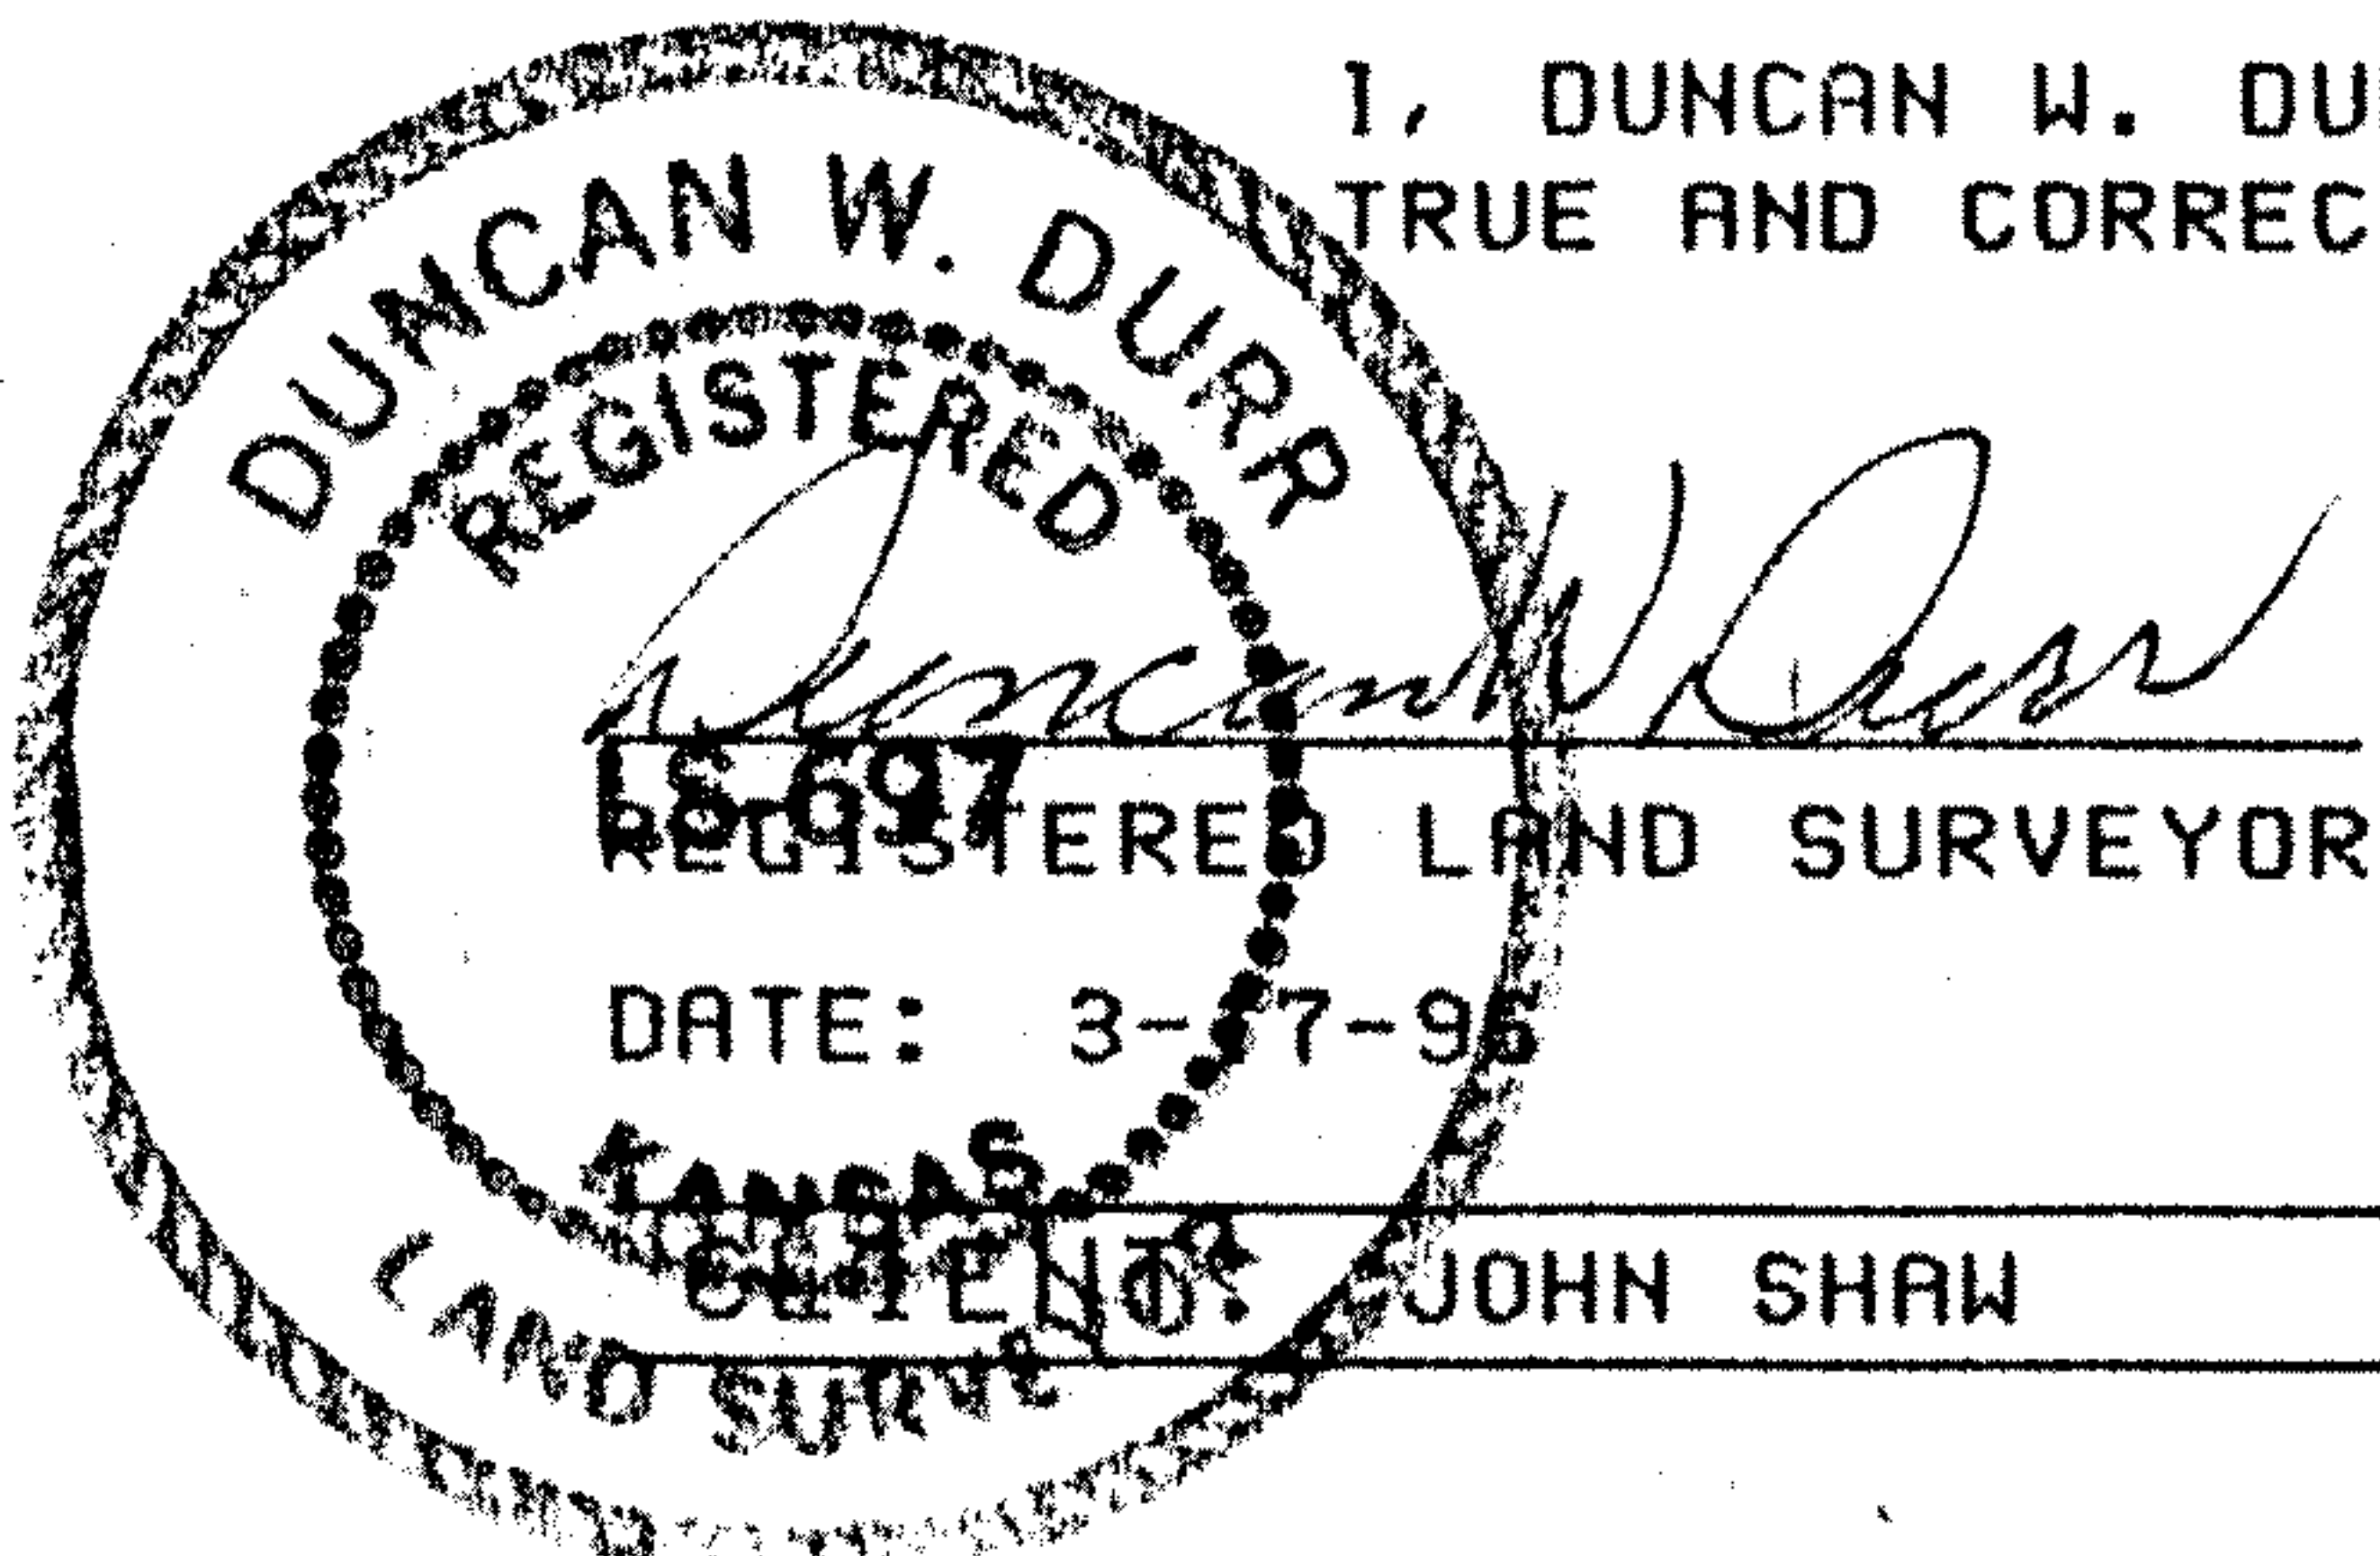

DESCRIPTION:

SEVERAL TRACTS IN THE NORTH HALF OF THE NORTHWEST QUARTER OF SECTION 3, TOWNSHIP 20 SOUTH, RANGE 3 WEST OF THE 6TH PM, McPHERSON COUNTY, KANSAS. MORE FULLY DESCRIBED ON PAGE 2 OF 2

PAGE 2 OF 2

10.1768 ACRE TRACT:

BEGINNING 806.42 FEET WEST OF THE NORTHEAST CORNER OF THE NORTHWEST QUARTER OF SECTION 3, TOWNSHIP 20 SOUTH, RANGE 3 WEST OF THE 6TH PM, McPHERSON COUNTY, KANSAS; THENCE CONTINUING WEST, A DISTANCE OF 256.73 FEET; THENCE SOUTH, A DISTANCE OF 518.21 FEET; THENCE WEST, A DISTANCE OF 420.29 FEET; THENCE SOUTH, A DISTANCE OF 455.87 FEET; THENCE S89°35'37"E, A DISTANCE OF 677.04 FEET; THENCE NORTH, A DISTANCE OF 978.89 FEET TO THE POINT OF BEGINNING. TRACT CONTAINS 10.1768 ACRES.

2 ACRE TRACT:

BEGINNING 1063.15 FEET WEST OF THE NORTHEAST CORNER OF THE NORTHWEST QUARTER OF SECTION 3, TOWNSHIP 20 SOUTH, RANGE 3 WEST OF THE 6TH PM, McPHERSON COUNTY, KANSAS; THENCE CONTINUING WEST, A DISTANCE OF 105.07 FEET; THENCE SOUTH, A DISTANCE OF 414.57 FEET; THENCE WEST, A DISTANCE OF 315.22 FEET; THENCE SOUTH, A DISTANCE OF 103.64 FEET; THENCE EAST, A DISTANCE OF 420.29 FEET; THENCE NORTH, A DISTANCE OF 518.21 FEET TO THE POINT OF BEGINNING. TRACT CONTAINS 2.00 ACRES.

3-17-9

DUNCAN

