
http://www.adultpdf.com

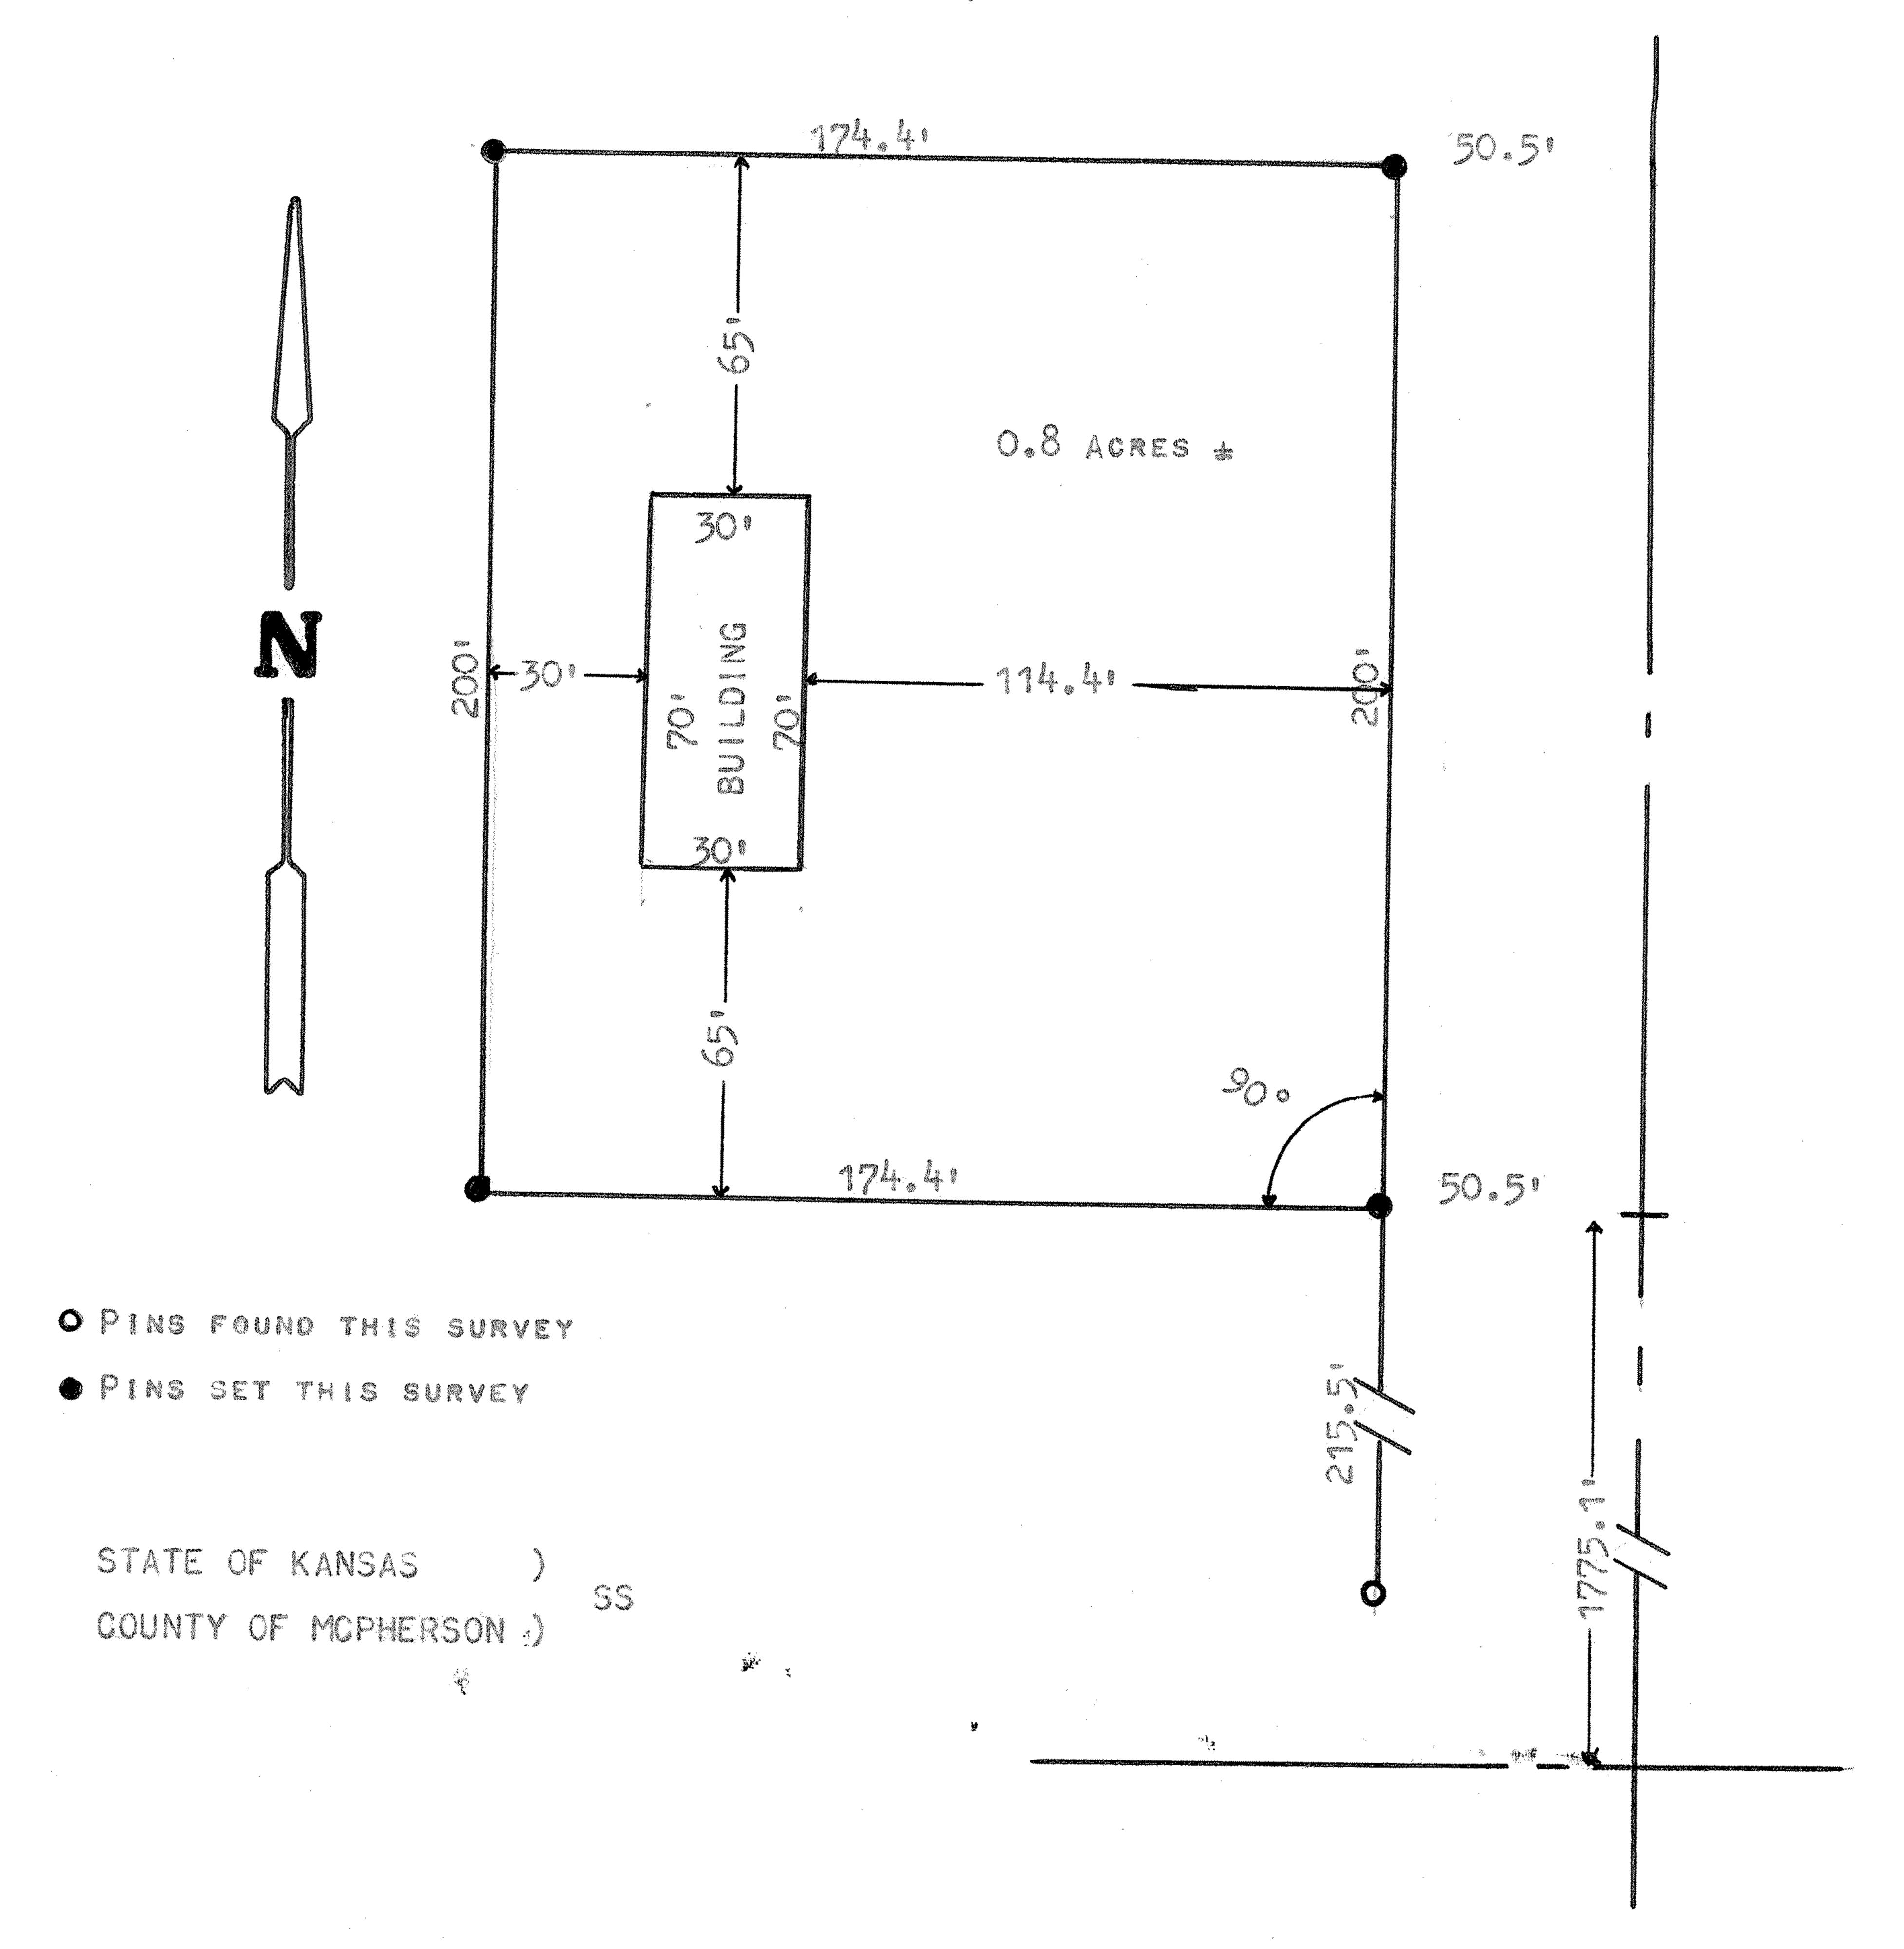

I, FRANCIS RANKIN, COUNTY ENGINEER OF MCPHERSON COUNTY, KANSAS, DO HEREBY CERTIFY THAT UNDER MY SUPERVISION A SURVEY WAS MADE OF A TRACT OF LAND IN THE SE V4 OF SECTION 5, T20S, R3W OF THE 6TH P.M., AND DESCRIBED AS FOLLOWS:

BEGINNING AT A POINT 1775.1 FEET NORTH AND 50.5 FEET WEST OF THE SE CORNER OF SAID SE 1/4; THENCE NORTH PARALLEL WITH THE SECTION LINE 200 FEET; THENCE WEST A RIGHT ANGLE 174.4 FEET; THENCE SOUTH A RIGHT ANGLE 200 FEET; THENCE EAST A RIGHT ANGLE 174.4 FEET TO POINT OF BEGINNING.

SAID TRACT CONTAINS O.8 ACRES, MORE OR LESS. I ALSO CERTIFY THAT THE ABOVE PLAT IS A TRUE EXHIBIT OF SAID SURVEY AS FAR AS IT IS KNOWN TO ME.

SURVEY CALLED FOR BY KEN KREHBIEL.

SIGNED THIS 1000, DAY OF JUNE, 1975.

