
A SURVEY OF A TRACT OF LAND IN THE SW 1/4, SECTION 5, T20S-R3W McPHERSON COUNTY, KANSAS

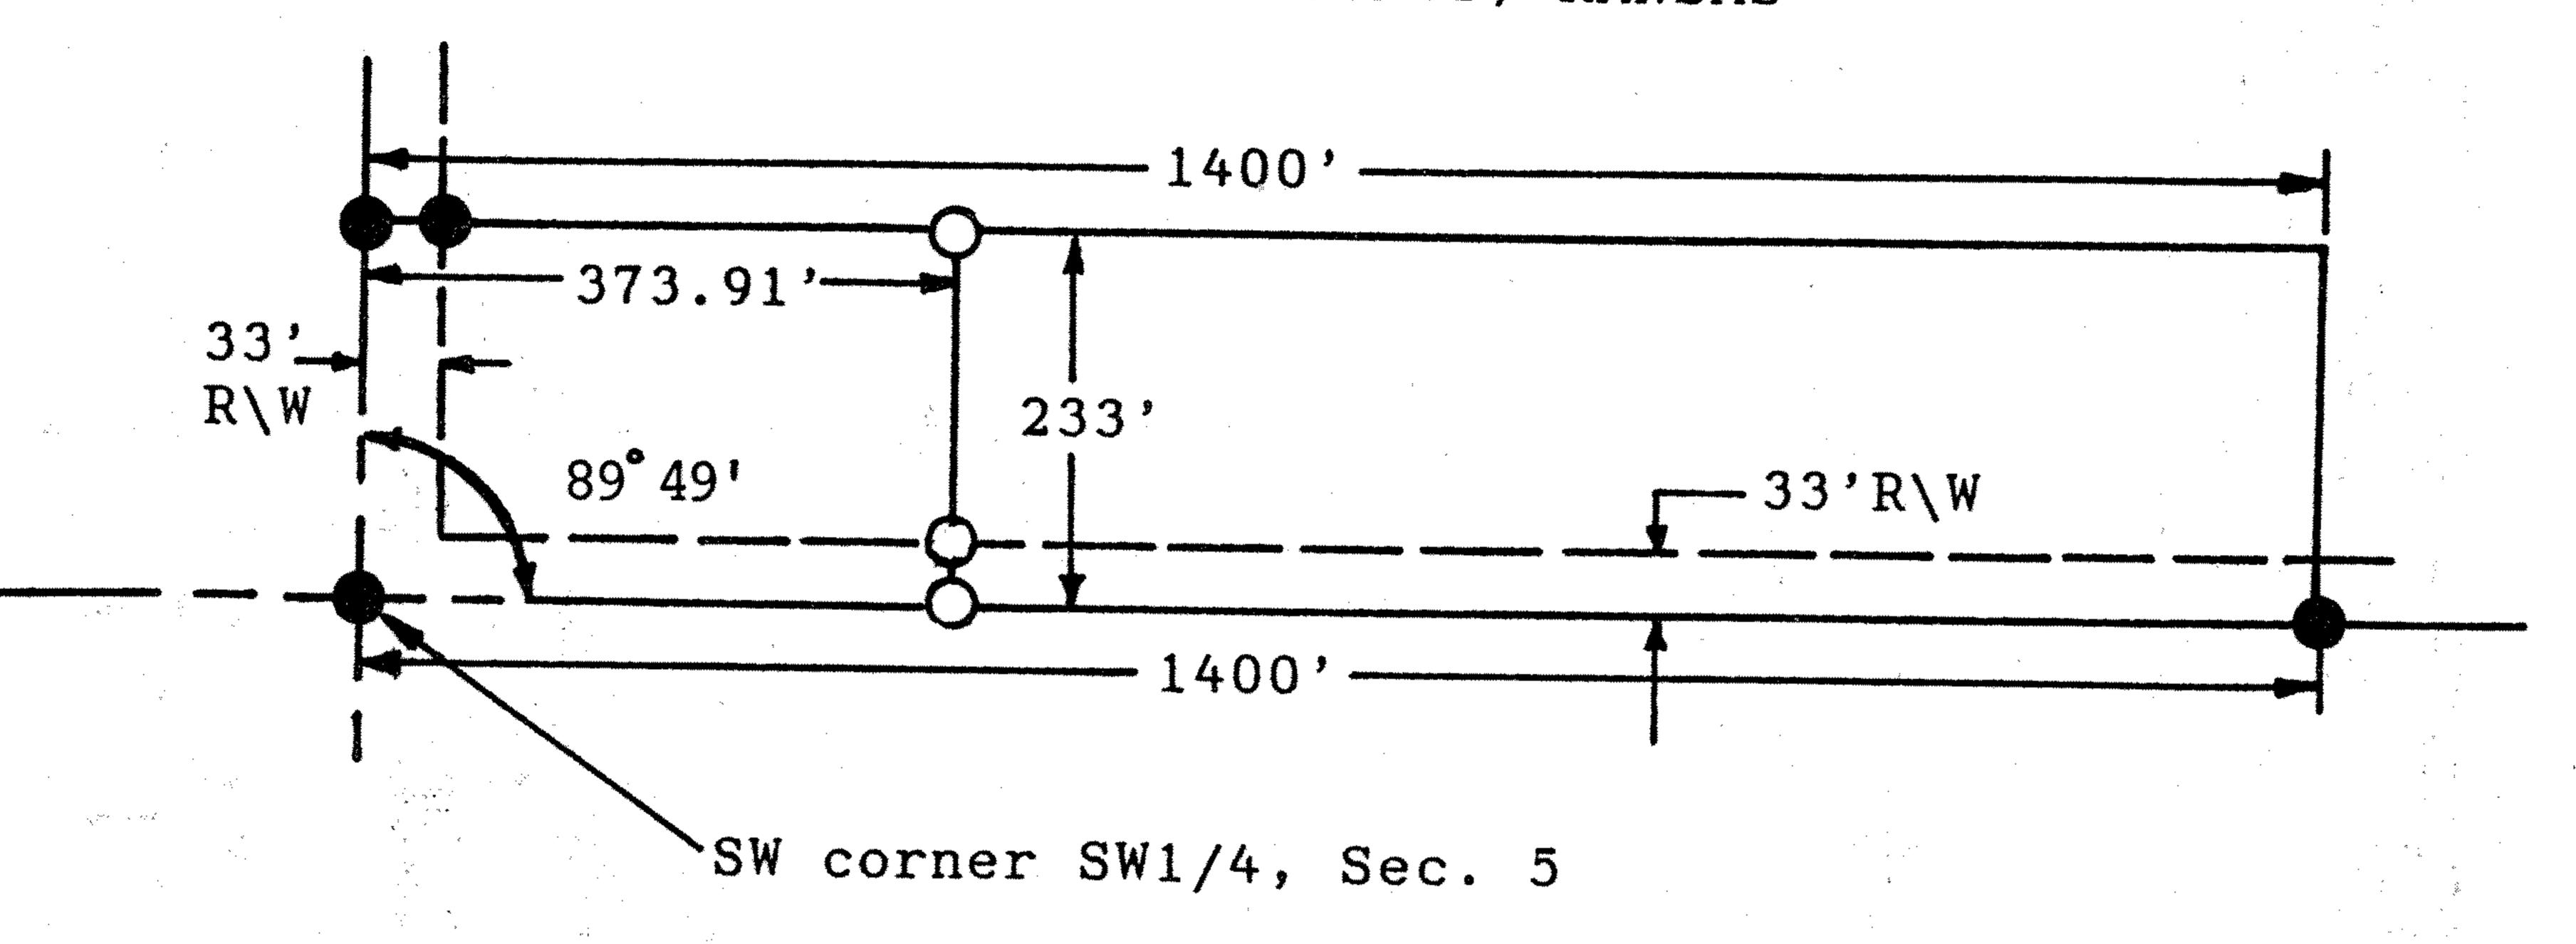

- Pins found this survey
 - O Pins set this survey

STATE OF KANSAS)
SS
COUNTY OF McPHERSON)

I, Jarold Griffis, do hereby certify that under my supervision a survey was made of a tract of land in the SW 1/4, Section 5, T20S - R3W of the 6th P.M. and described as follows:

Beginning at the SW corner of the SW 1/4, Section 5, T20S - R3W; thence East on section line 373.91 feet; thence North parallel with section line 233.0 feet; thence West parallel with section line 373.91 feet; thence South on section line 233.0 feet and to place of beginning. Said tract contains 2.00 acres more or less, and that the above plat is a true exhibit of said survey as far as it is known to me.

Survey called for by McPherson County Public Works Department

Signed this _____ day of September, 1989.

Jarold Griffis

Registered Land Surveyor