

http://www.adultpdf.com

SURVEY OF A TRACT OF LAND IN THE NORTHWEST QUARTER OF SECTION 4, TOWNSHIP 20 SOUTH, RANGE 4 WEST OF THE 6TH PRINCIPAL MERIDIAN IN MCPHERSON COUNTY, KANSAS AS DESCRIBED ON THE ATTACHED SHEET.

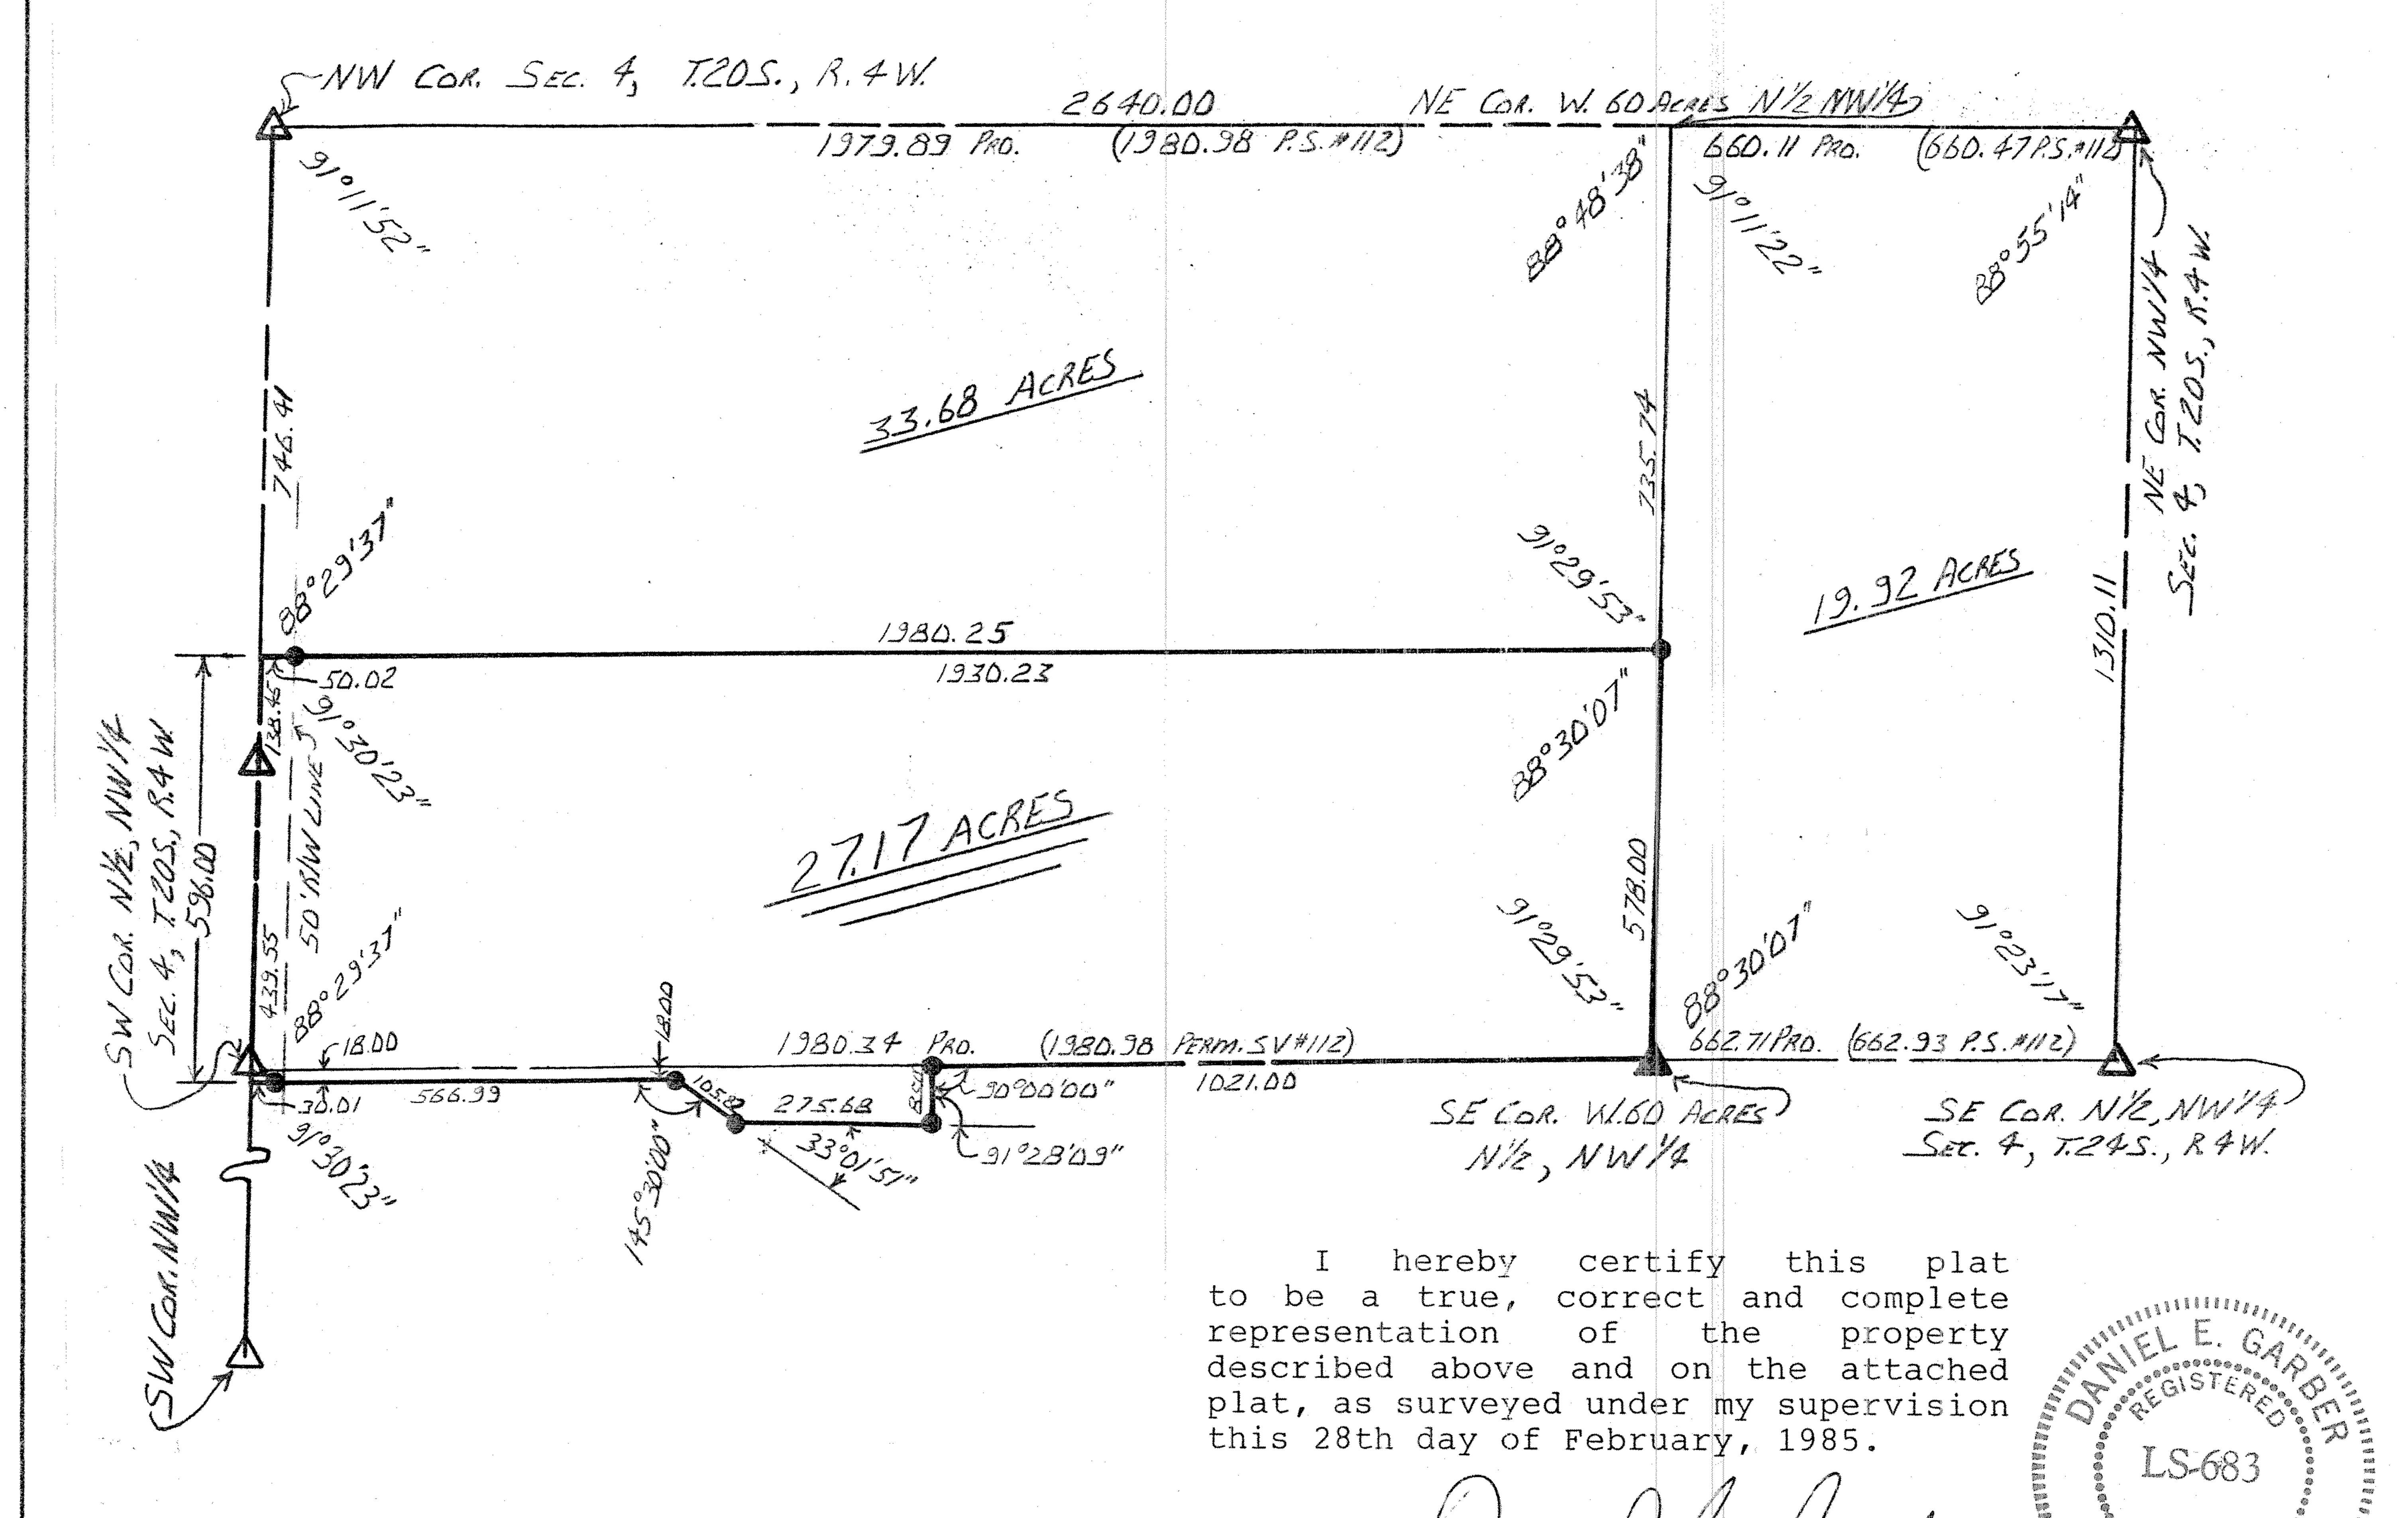

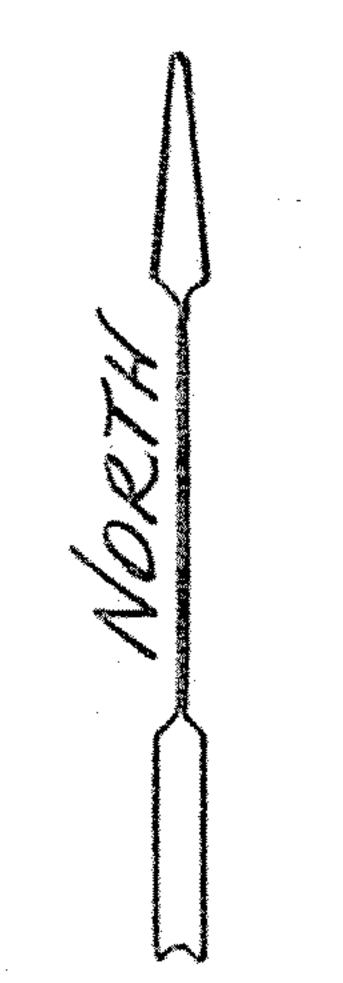

SCALE: 1'' = 300'

LEGEND

- △ SECTION SUBDIVISION CORNER FOUND
 ▲ SECTION SUBDIVISION CORNER SET
- - 5/8" X 24" IRON REBAR SET

Survey for:
WINSTON MOORS

By:

GARBER SURVEYING SERVICE, P.A.

217 East First Avenue, Suite 16 Hutchinson, Kansas 67501 Phone 316-665-7032

Drawn: LPD Proj. No. G85-47

DESCRIPTION

A portion of the Northwest quarter of Section 4, Township 20 South, Range 4 West of the 6th Principal Meridian described as follows:

Beginning at the Southwest corner of the North half of the Northwest quarter of Section 4, Township 20 South, Range 4 West of the 6th Principal Meridian; thence North along the West line of said NW% 578.00 feet; thence with a deflection angle 88°29'37" right--East parallel with the South line of the North half of said NW% 1980.25 feet to the East line of the West 60.0 acres of the North half of said NW1; thence with a deflection angle 91°29'53" right-South 578.00 feet to the Southeast corner of the West 60.0 acres of the North half of said NW%; thence with a deflection angle 88°30'07" right-West along the South line of the N½ of said NW½ 1021.00 feet; thence with a deflection angle 90°00'00" left-South 85.00 feet; thence with a deflection angle 91°28'09" right-West 275.68 feet; thence with a deflection angle 33°01'51" right-Northwest 105.82 feet; thence with a deflection angle 34°30'00" left-West parallel with the North line of the South half of said NW½ 597.00 feet to the West line of said NW4; thence with a deflection angle 91°30'23" right-North along the West line of said NW% 18.00 feet to the point of beginning containing 27.17 acres in McPherson County, Kansas subject to any easements of record.

Dated: February 28, 1985

Dankel E. Garber RLS #683