
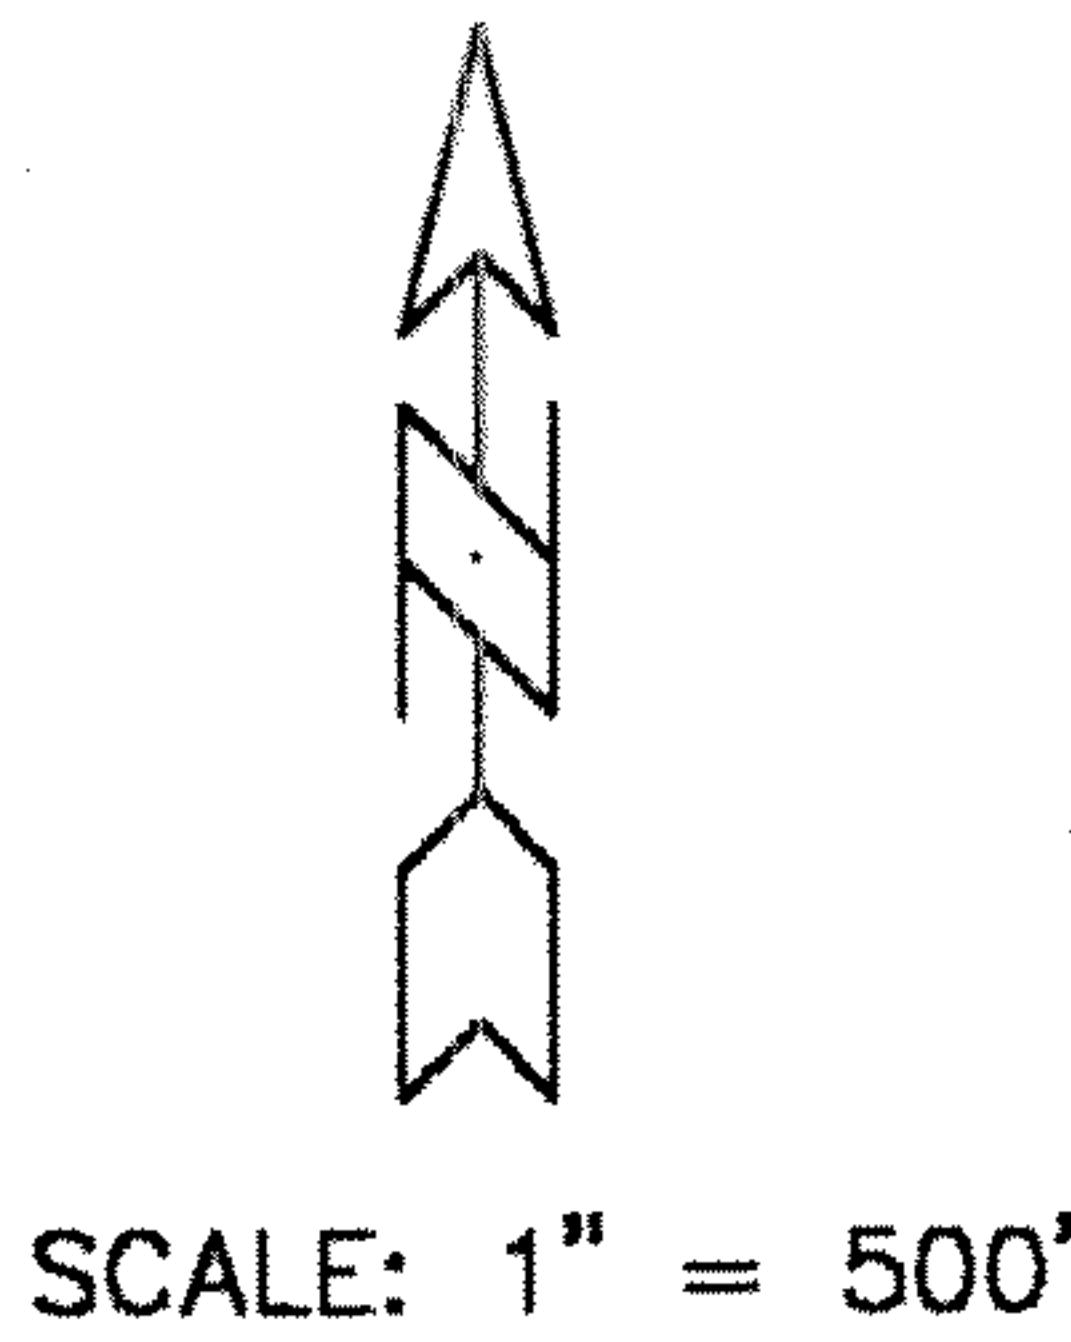


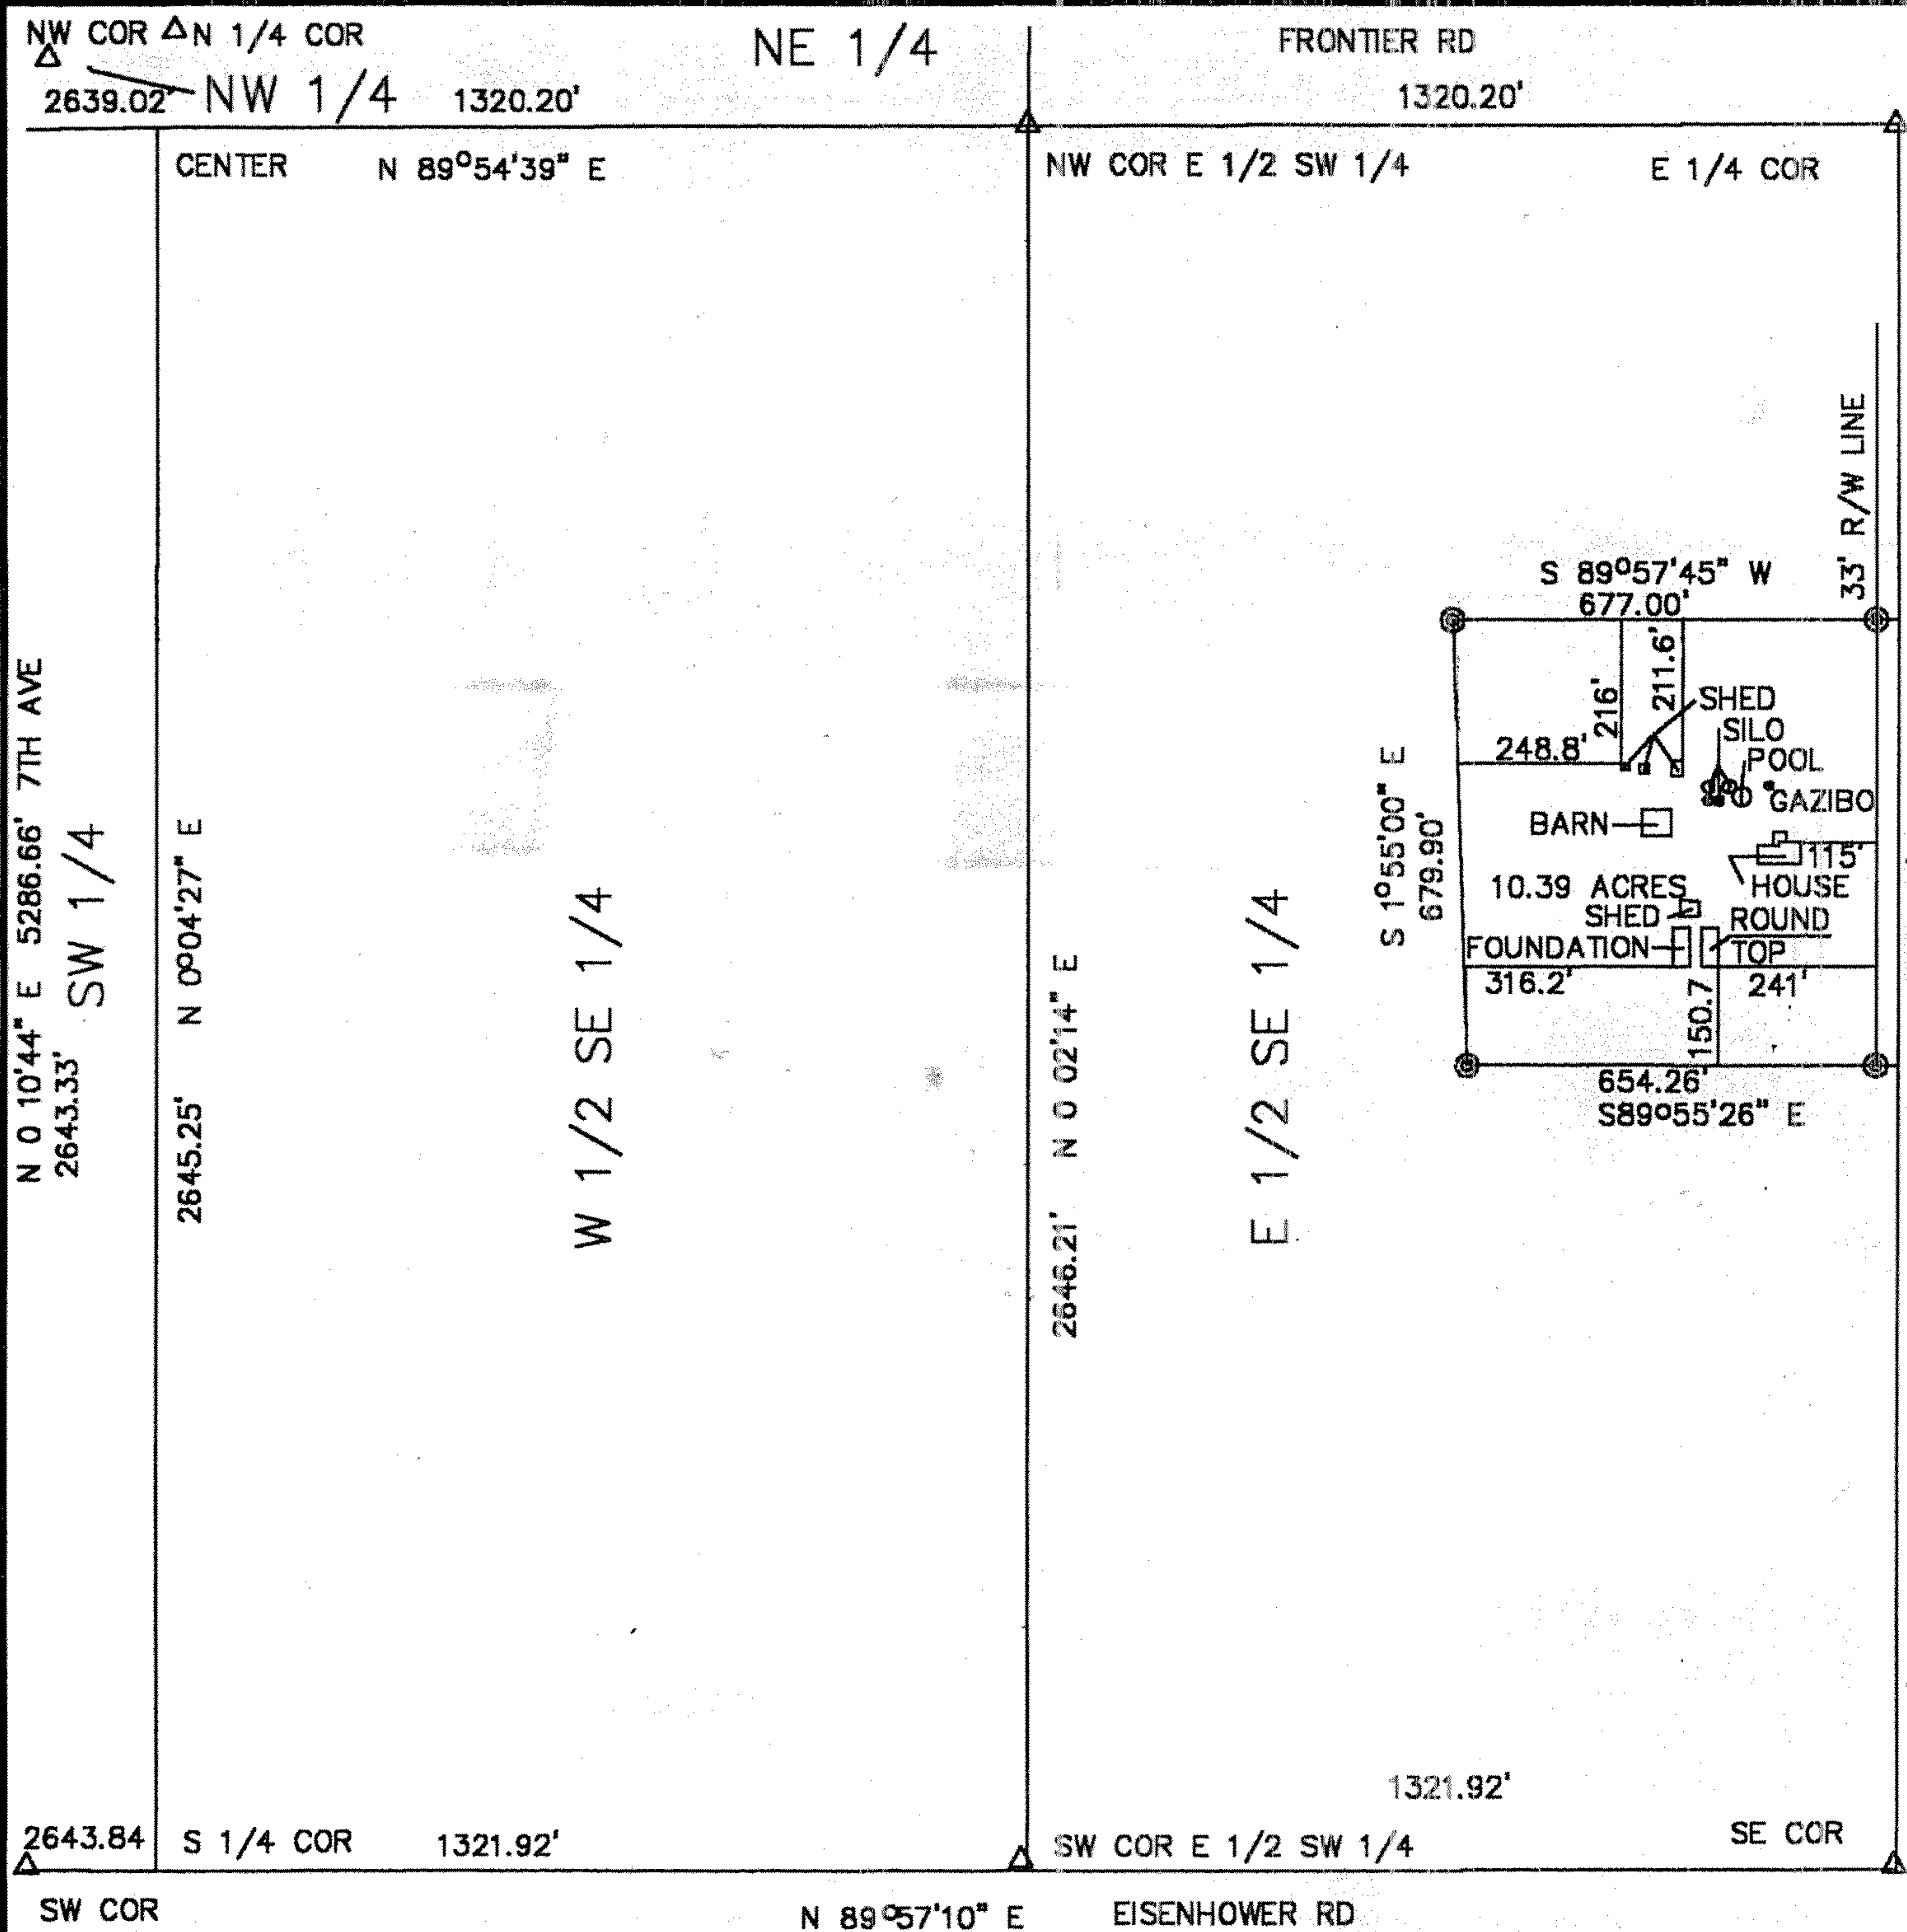

LEGEND


$\Delta$  SECTION CORNER FOUND

$\circ$  5/8" BAR FOUND

$\odot$  5/8" BAR SET

DESCRIPTION: BEGINNING 1201.93 FEET NORTH OF THE SOUTHEAST CORNER OF SECTION 8, TOWNSHIP 20 SOUTH RANGE 4 WEST OF THE 6TH PM McPHERSON COUNTY, KS; THENCE CONTINUING NORTH, ASSUMED, A DISTANCE OF 680.83 FEET; THENCE S 89°57'45" W, A DISTANCE OF 677.00 FEET; THENCE S 1°55'00" E, A DISTANCE OF 679.90 FEET; THENCE S 89°55'26" E, A DISTANCE OF 654.26 FEET TO THE POINT OF BEGINNING; TRACT CONTAINS 10.39 ACRES; EXCEPT THE EAST 33 FEET FOR ROAD RIGHT OF WAY, AND ANY OTHER EASEMENTS OF RECORD.

I, DUNCAN DURR, DO HEREBY CERTIFY THIS SURVEY TO BE A TRUE AND ACCURATE REPRESENTATION OF THE CONDITIONS FOUND THE DAY AND DATE WRITTEN.

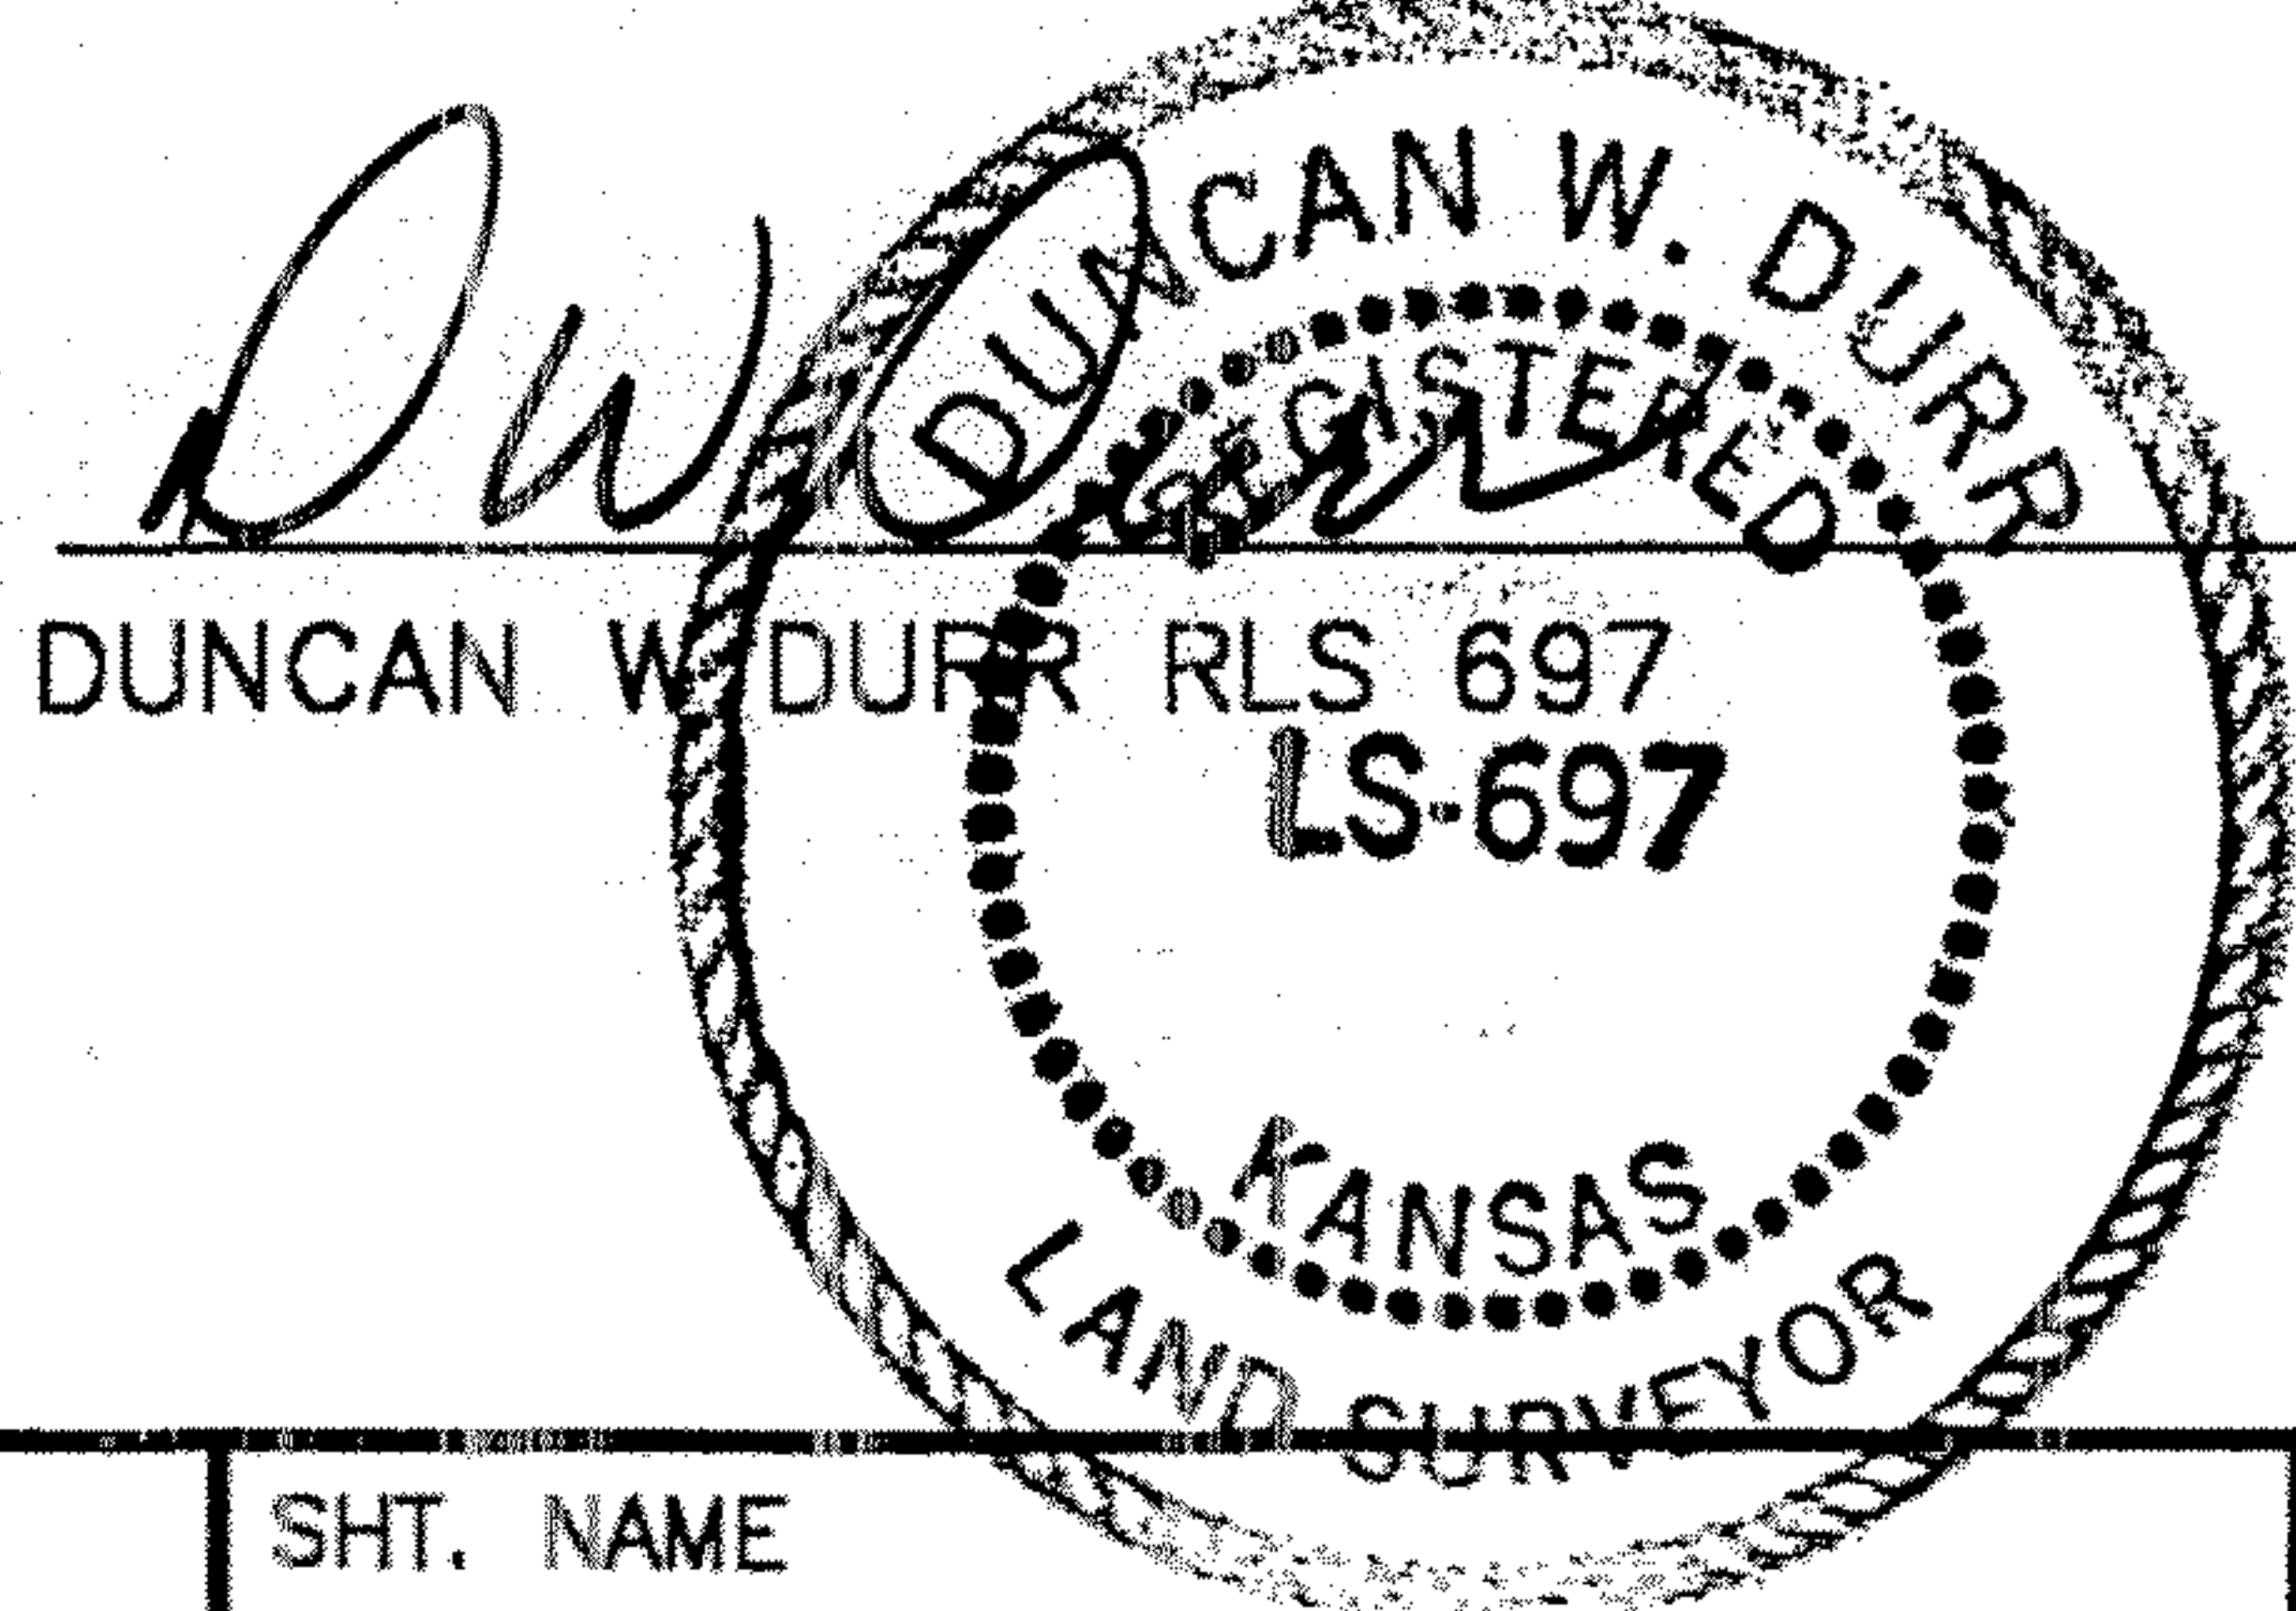

|                 |           |                                                                                  |                                                                                     |          |
|-----------------|-----------|----------------------------------------------------------------------------------|-------------------------------------------------------------------------------------|----------|
| DRAWN BY: DURR  | REVISIONS | PROJECT 99033<br>JIM & CINDY COOPRIDER<br>E 1/2 SE 1/4 8-20-4<br>McPHERSON CO KS | SHT. NAME<br>DURR ENGINEERING<br>525 HOWARD<br>HUTCHINSON, KS 67501<br>316-663-9613 | SHT. NO. |
| DATE: 3-24-99   |           |                                                                                  |                                                                                     |          |
| DWG. NO.: 99033 |           |                                                                                  |                                                                                     |          |
| APPROVED BY:    |           |                                                                                  |                                                                                     |          |