


Garber Surveying Service, P.A.

423 West 1st Ave. • Phone 316 665-7032 • FAX 316 663-7401 Hutchinson, Kansas 67501

Project No. G92-1438

SURVEY FOR: MARK TOEWS

DESCRIPTION: A tract of land in the Northeast Quarter of Section 13, Township 20 South, Range 5 West of the 6th Principal Meridian, described as follows: Commencing at the Northeast corner of the Northeast Quarter of Section 13, Township 20 South, Range 5 West of 1350.00 feet for the point of beginning; thence with a deflection angle 90°00'00" left-North 320.00 feet; thence with a deflection angle 90°00'00" right-West parallel with the right-North 320.00 feet to the North line of said Northeast Quarter 460.00 feet; thence with a deflection angle 90"00'00" angle 90"00'00" right-East along the North line of said Northeast Quarter; thence with a deflection to the point of beginning containing 3.379 Acres in McPherson County, Kansas, subject of record.

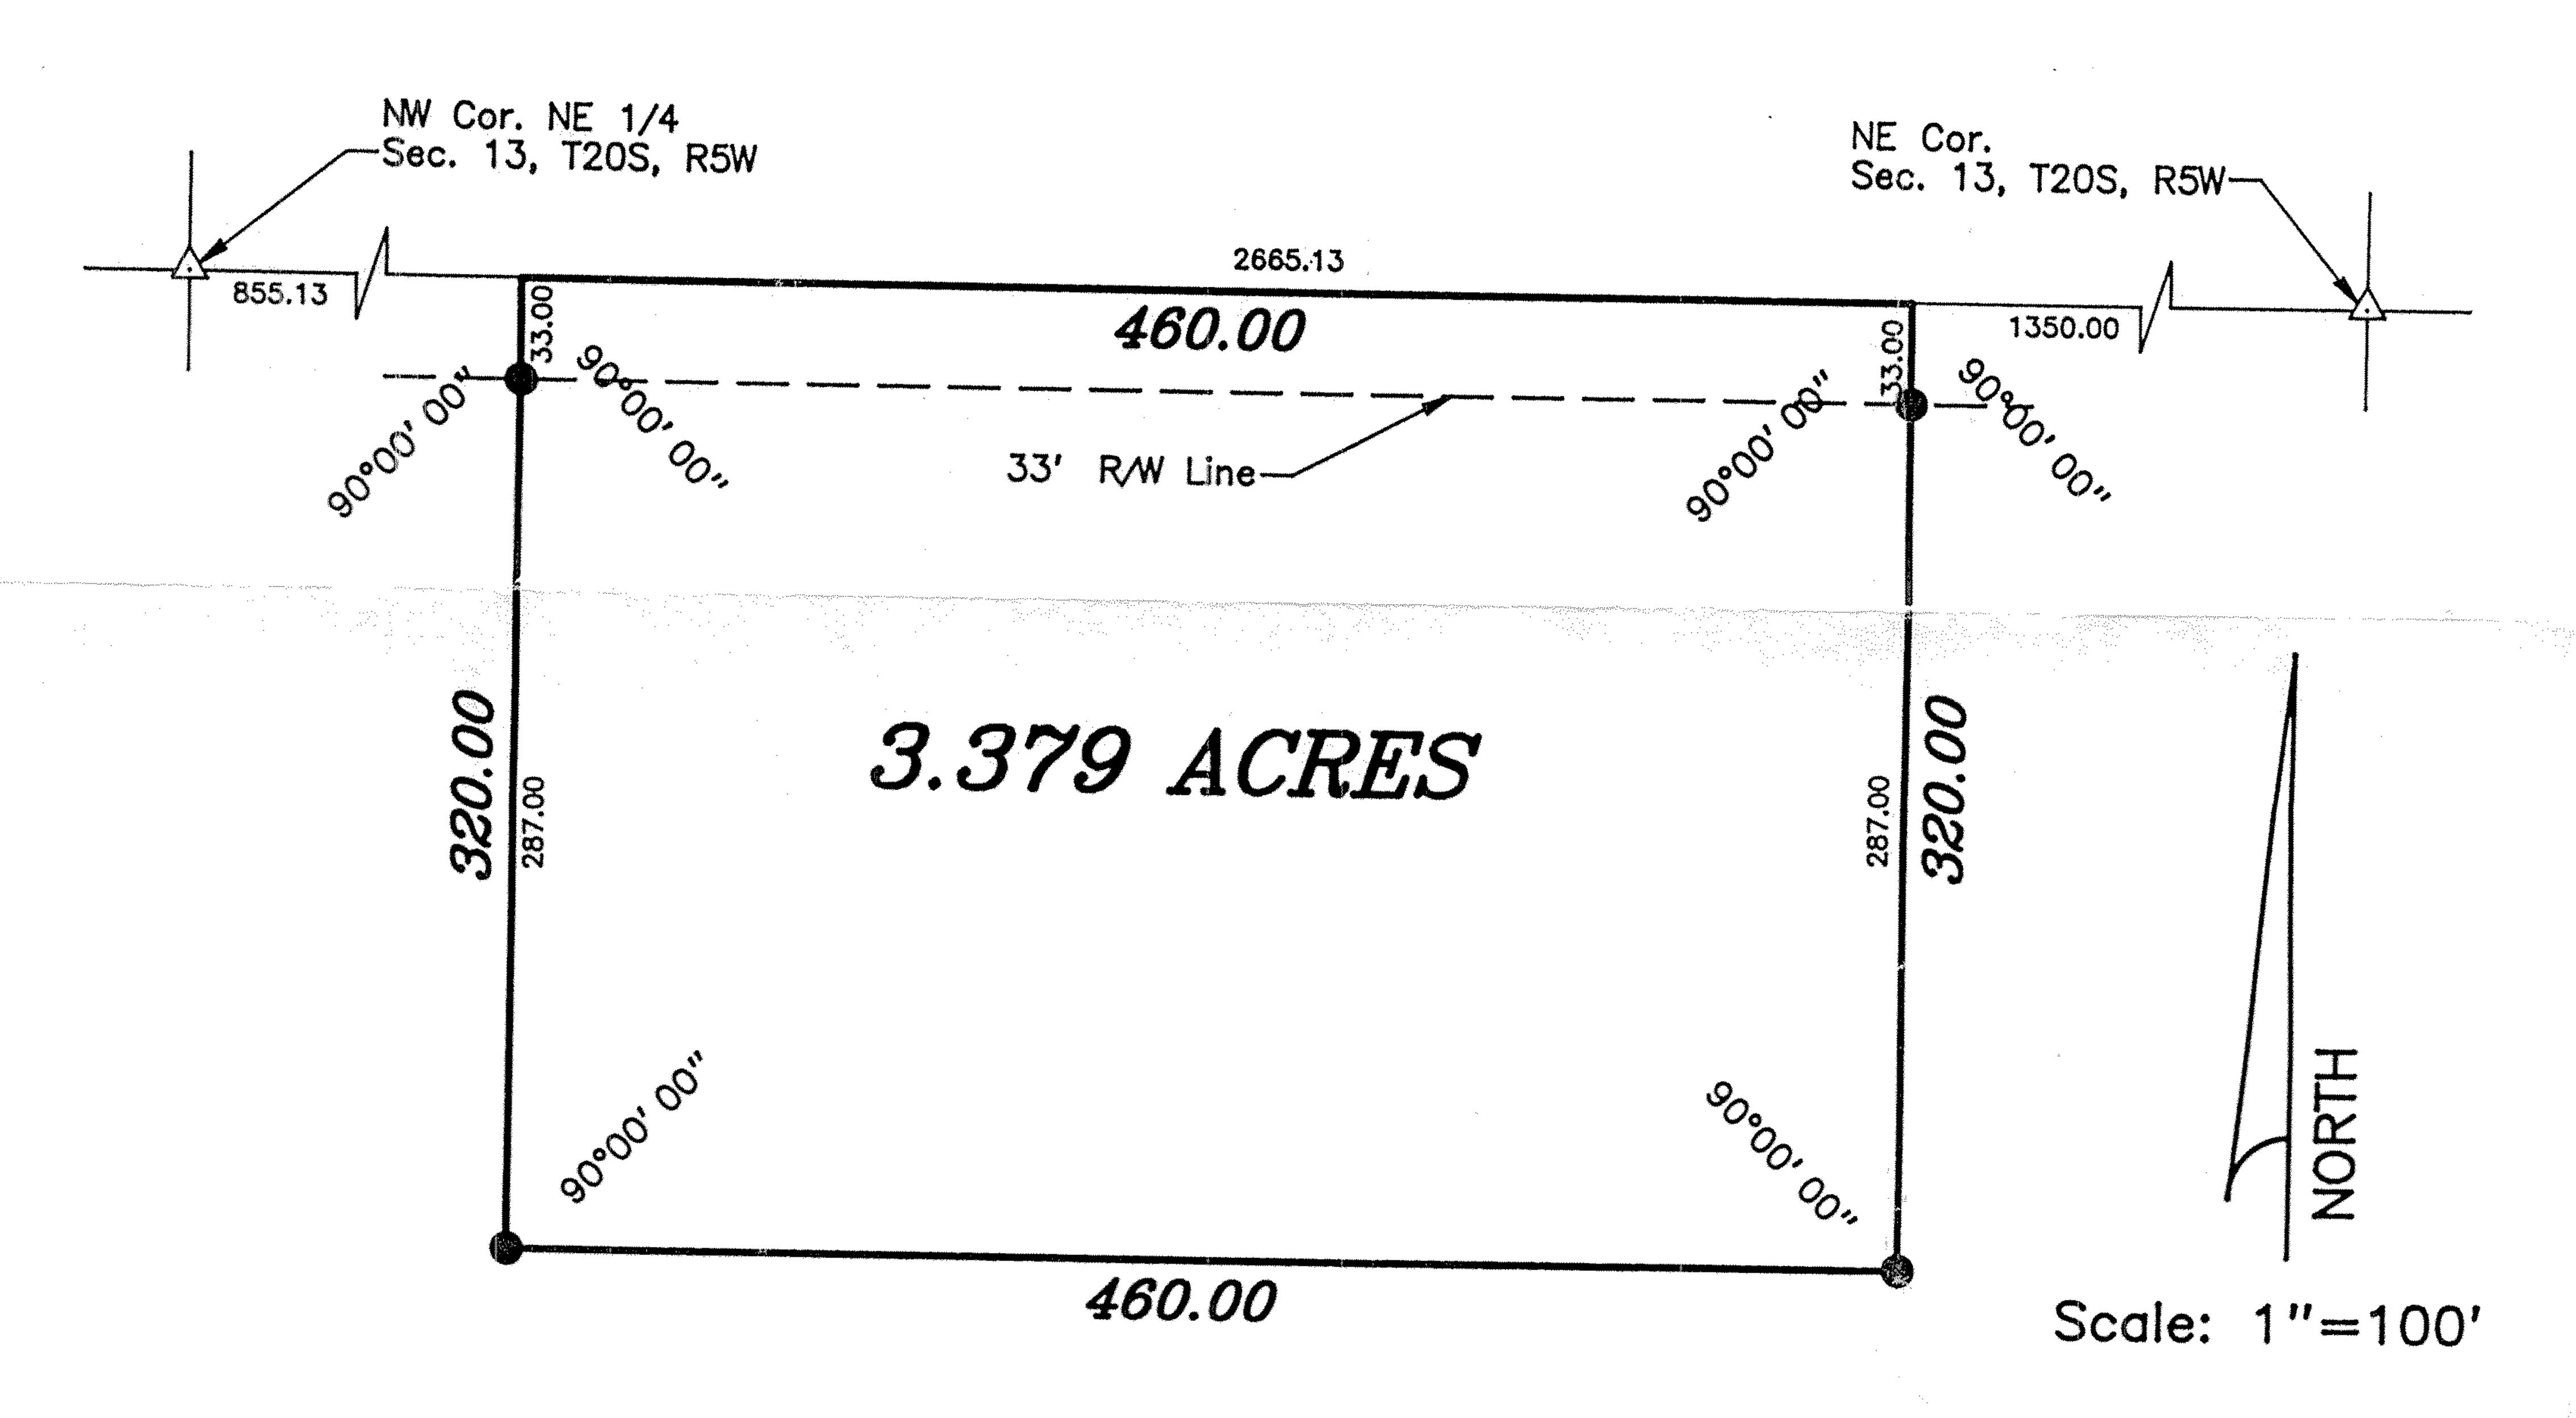

LEGEND

Δ - Sectional Monument Found
 - 5/8" x 24" Iron Rebar Set

SURVEYOR'S CERTIFICATE:

I hereby certify this plat to be a true, correct and complete representation of the property described above as surveyed under my supervision.

Dated: November 11, 1992

Daniel E. Garber RLS #683

LS-683

Hutch-Line Form MIC 790-2

and the second s