
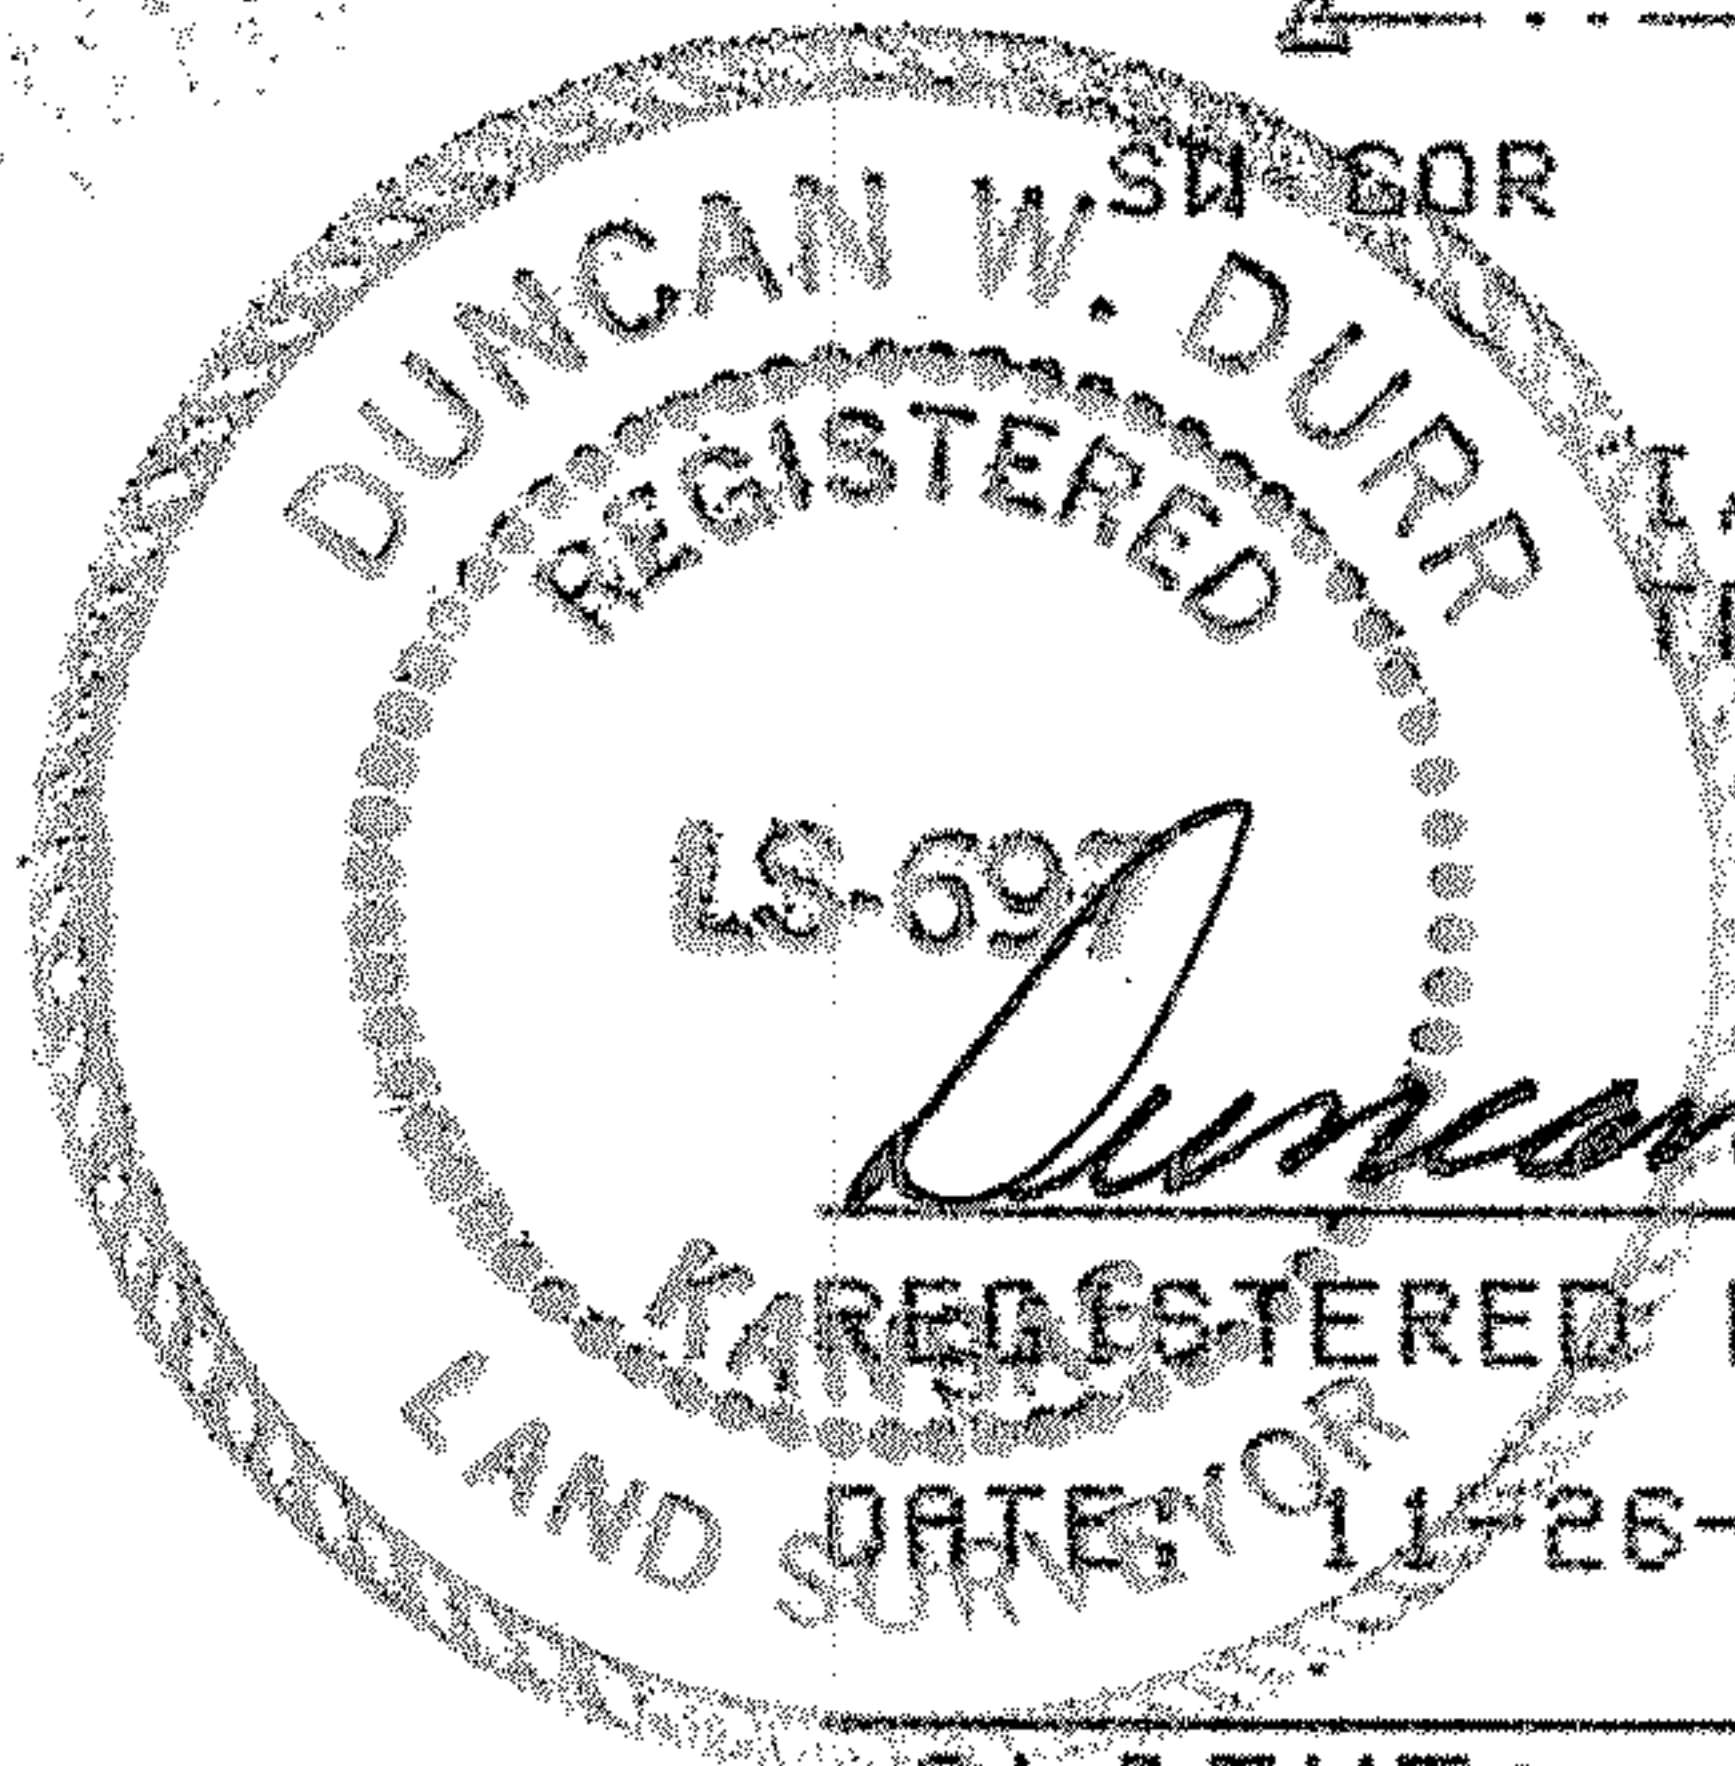


DURR ENGINEERING,
ENGINEERING, SURVEYING, PLANNING, & DEVELOPMENT

6611 E 4TH AVE.
HUTCHINSON, KS. 67501
PHONE: 316-663-9613

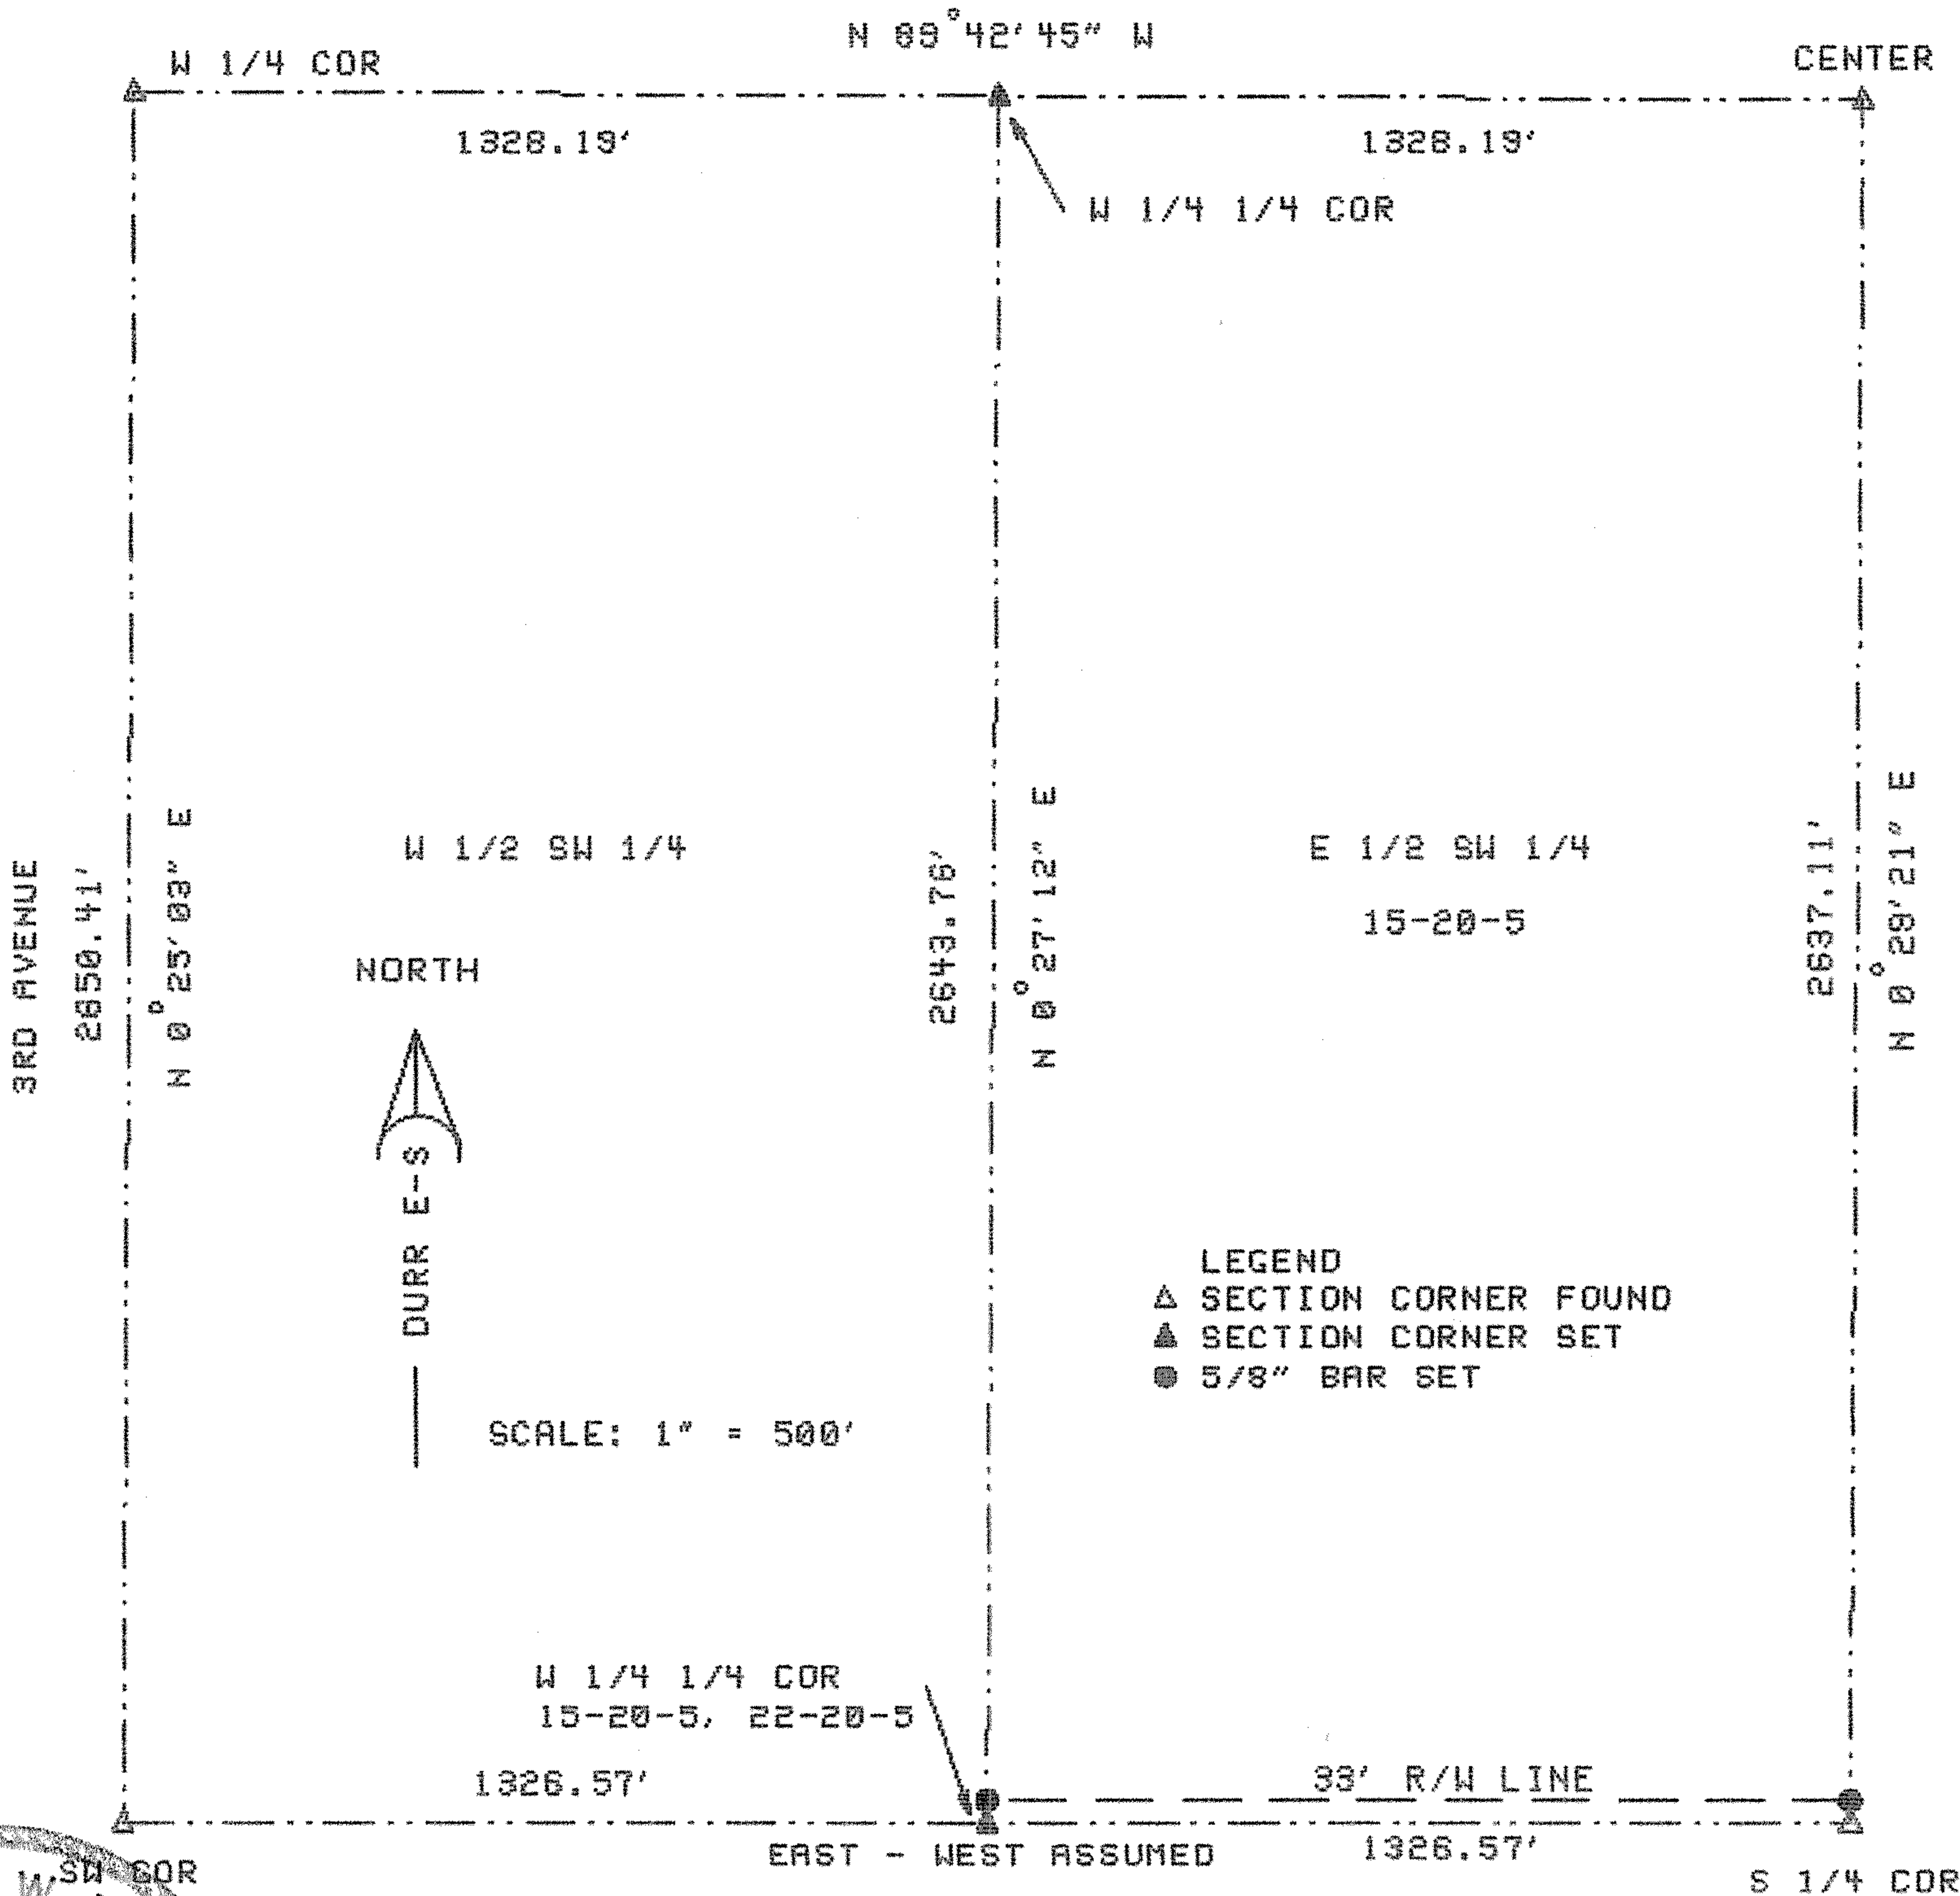

I, DUNCAN W. DURR, DO HEREBY CERTIFY THE ABOVE SURVEY TO BE TRUE AND CORRECT AS SURVEYED BY ME THIS DATE HEREIN WRITTEN.

CLIENT: DOYLE DAVIDSON, BENGSTON BROTHERS

DESCRIPTION: THE EAST HALF OF THE SOUTHWEST QUARTER OF SECTION 15, TOWNSHIP 20 SOUTH, RANGE 5 WEST OF THE 6TH PM, McPERSON COUNTY, KANSAS.

STATE: KANSAS COUNTY: McPERSON PROJECT: 94-91