
## DURR ENGINEERING,

SURVEYING, PLANNING, & DEVELOPMENT

525 HOWARD STREET HUTCHINSON, KS 67501 PHONE: 620-663-9613

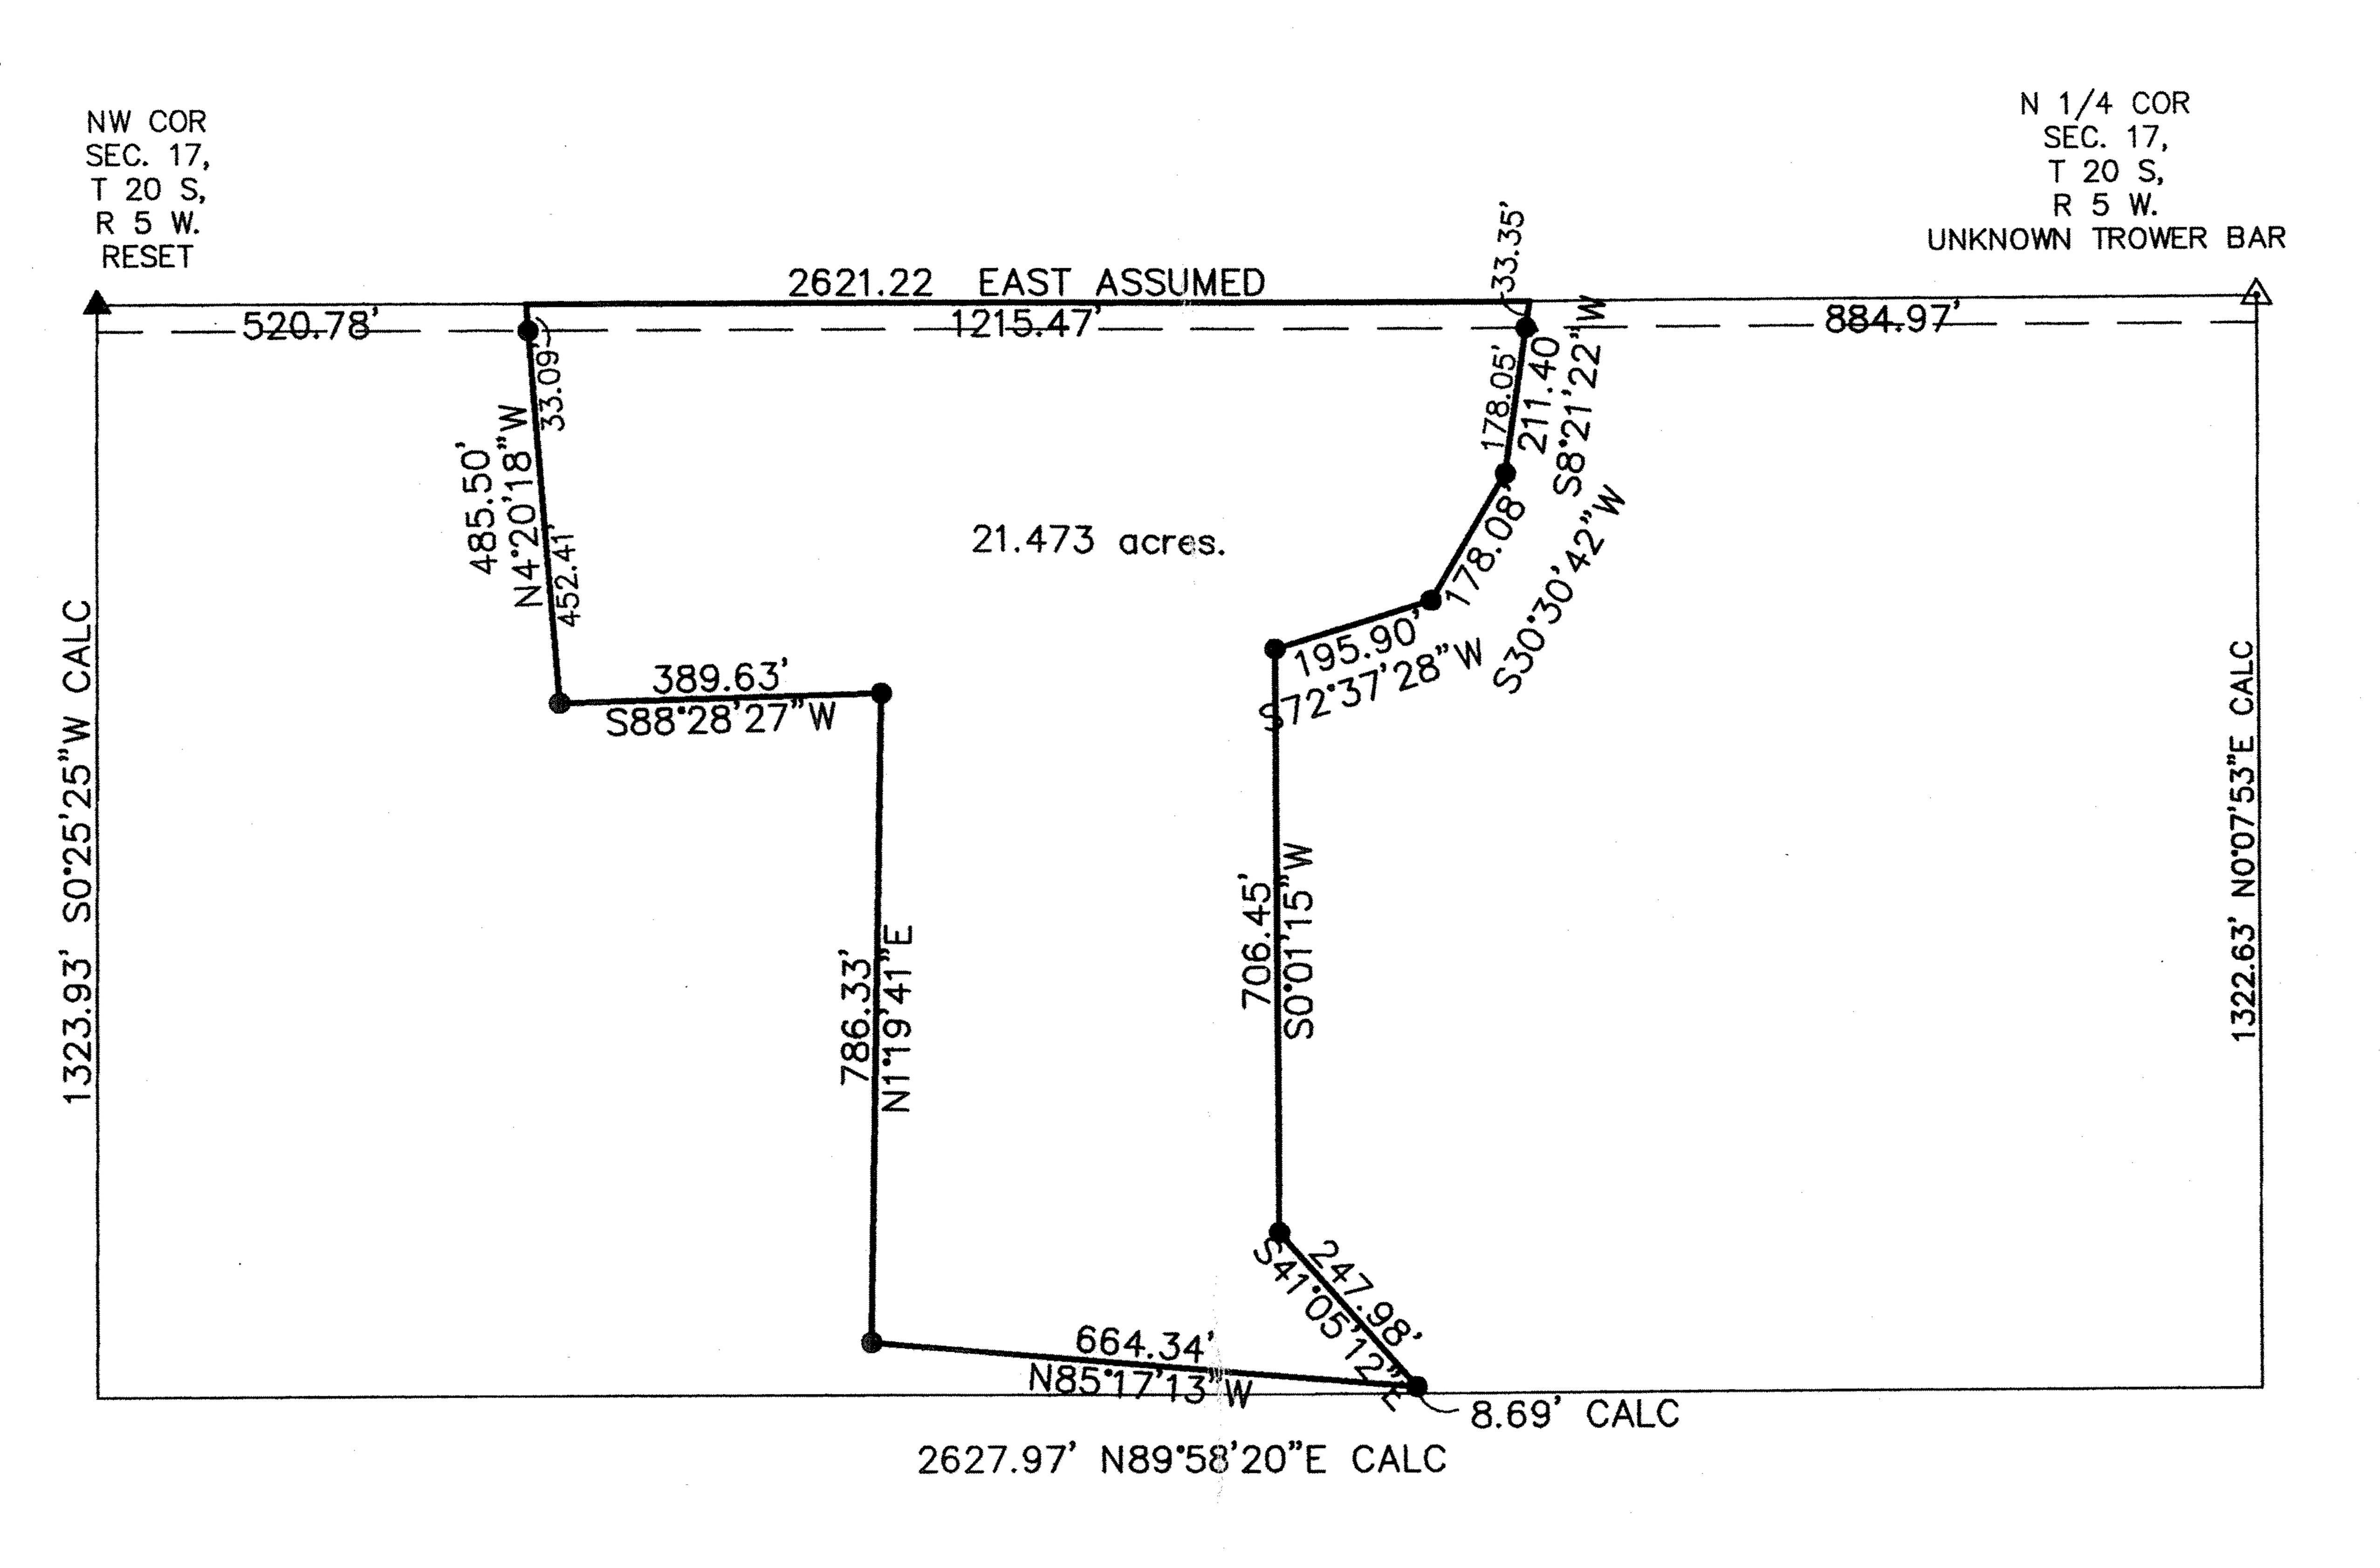

GRAPHIC SCALE IN FEET 1" = 300'

NORTH

A SECTION CORNER FOUND

A SECTION CORNER SET

• PROPERTY CORNER SET

REVIEW SURVEYOR'S CERTIFICATE STATE OF KANSAS COUNTY OF McPHERSON)

REVIEWED IN ACCORDANCE WITH THE REQUIREMENTS OF K.S.A. 58-2004,

REGISTERED LAND SURVEYOR

REGISTERED LAND SURVEYOR

NOTES: 1) NO TITLE WORK PROVIDED TO SURVEYOR PRIOR TO SURVEY 2) SECTION CORNER TIES TO BE SENT TO COUNTY ENGINEER'S OFFICE AND KANSAS STATE HISTORICAL SOCIETY

', DUNCAN W. DURR, DO HEREBY CERTIFY THE HEREON SURVEY TO BE A TRUE AND ACCURATE REPRESENTATION OF THE CONDITIONS FOUND ON THE DATE HEREON WRITTEN.

DRAWN: DURR CLIENT: RICHARD EKHOLM

PROJECT: 6041

A TRACT IN THE NORTH HALF OF THE NORTHWEST QUARTER OF SECTION 17, TOWNSHIP 20 SOUTH, RANGE 5 WEST OF THE SIXTH PRINCIPAL MERIDIAN, MORE PARTICULARLY DESCRIBED AS FOLLOWS:

BEGINNING 520.78 FEET EAST ASSUMED OFTHE NORTHWEST CORNER OF SAID NORTH HALF OF NORTHWEST QUARTER; THENCE CONTINUING EAST, A DISTANCE OF 1215.47 FEET; THENCE S8'21'22"W, A DISTANCE OF 211.40 FEET; THENCE S30'30'42"W, A DISTANCE OF 178.08 FEET; THENCE S72°37'28"W, A DISTANCE OF 195.90 FEET; THENCE S0°01'15"W, A DISTANCE OF 706.45 FEET; THENCE S41°05'12"E, A DISTANCE OF 247.98 FEET; THENCE N8517'13"W, A DISTANCE OF 664.34 FEET; THENCE N119'41"E, A DISTANCE OF 786.33 FEET; THENCE S88'28'27"W, A DISTANCE OF 389.63 FEET; THENCE N4'20'18"W, A DISTANCE OF 485.50 FEET TO THE POINT OF BEGINNING; TRACT CONTAINS 21.473 ACRES, EXCEPT THE NORTH ROAD RIGHT OF WAY AND ANY OTHER EASEMENTS OF RECORD; ALL IN McPHERSON COUNTY, KANSAS. AKA 115 EISENHOWER

STATE: KANSAS

COUNTY: McPHERSON SEC: 17 TWP: 20 S R: 5 W

DATE: 6/4/2006