
A SURVEY OF A TRACT OF LAND IN THE SE1/4, SECTION 30, T20S, R5W MCPHERSON COUNTY, KANSAS

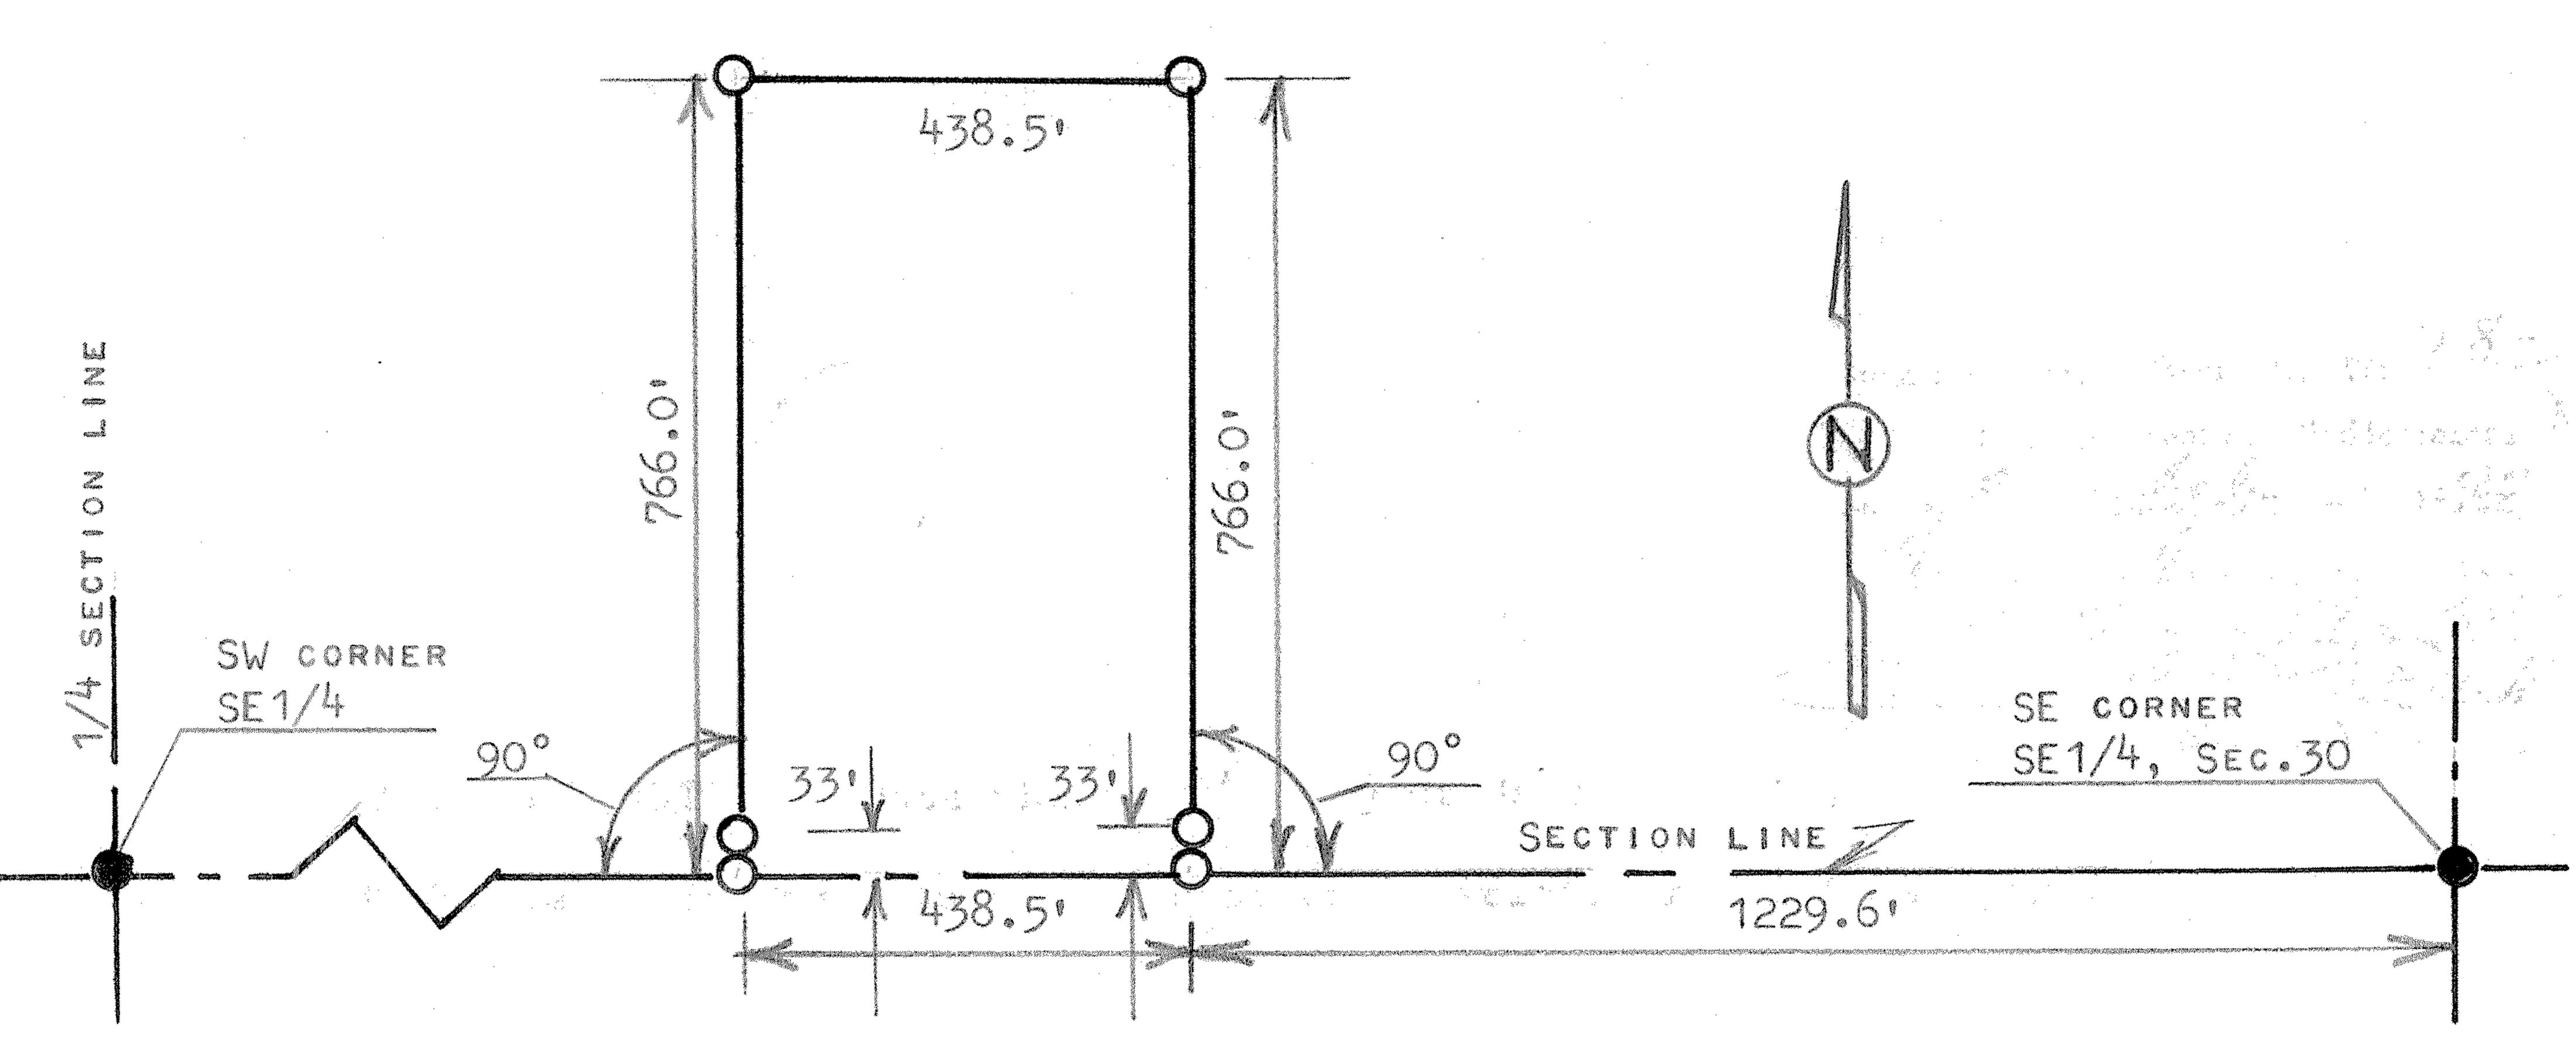

- CORNERS FOUND THIS SURVEY
- O. PINS SET THIS SURVEY

STATE OF KANSAS )
COUNTY OF MCPHERSON ) SS

I, MELVIN FERGUSON, PROFESSIONAL ENGINEER OF THE STATE OF KANSAS DO HEREBY CERTIFY THAT UNDER MY SUPERVISION A SURVEY WAS MADE OF A TRACT OF LAND IN THE SE1/4, SECTION 30, 720S, R5W OF THE 6TH P.M. AND DESCRIBED AS FOLLOWS; BEGINNING 1229.6 FEET WEST OF THE SE CONER OF SAID SE1/4, SECTION 30, T205, R5W; THENCE RIGHT ANGLE TO THE NORTH 766.0 FEET; THENCE WEST PARALLEL WITH SECTION LINE 438.5 FEET; THENCE SOUTH TO SECTION LINE 766.0 FEET; THENCE EAST ON SECTION LINE 438.5 FEET AND TO PLACE OF BEGINNING SAID TRACT OF LAND CONTAINS 7.71 ACRES MORE OR LESS, AND THAT THE ACCOMPANYING PLAT IS A TRUE EXHIBIT OF SAID SURVEY AS FAR AS IT IS KNOWN TO ME.

SURVEY CALLED FOR BY ENSZ AND EDIGER REAL ESTATE

DAY OF MARCH, 1983

PROFESSIONAL ENG MCPHERSON, KANS!