

Set pin 1-24-81

235.88'


Set pin 1-24-81

LEGEND

■ Denotes Iron Stakes
Set This Survey

● Denotes Iron
Stake Found
This Survey

SCALE: 1" = 100.0'

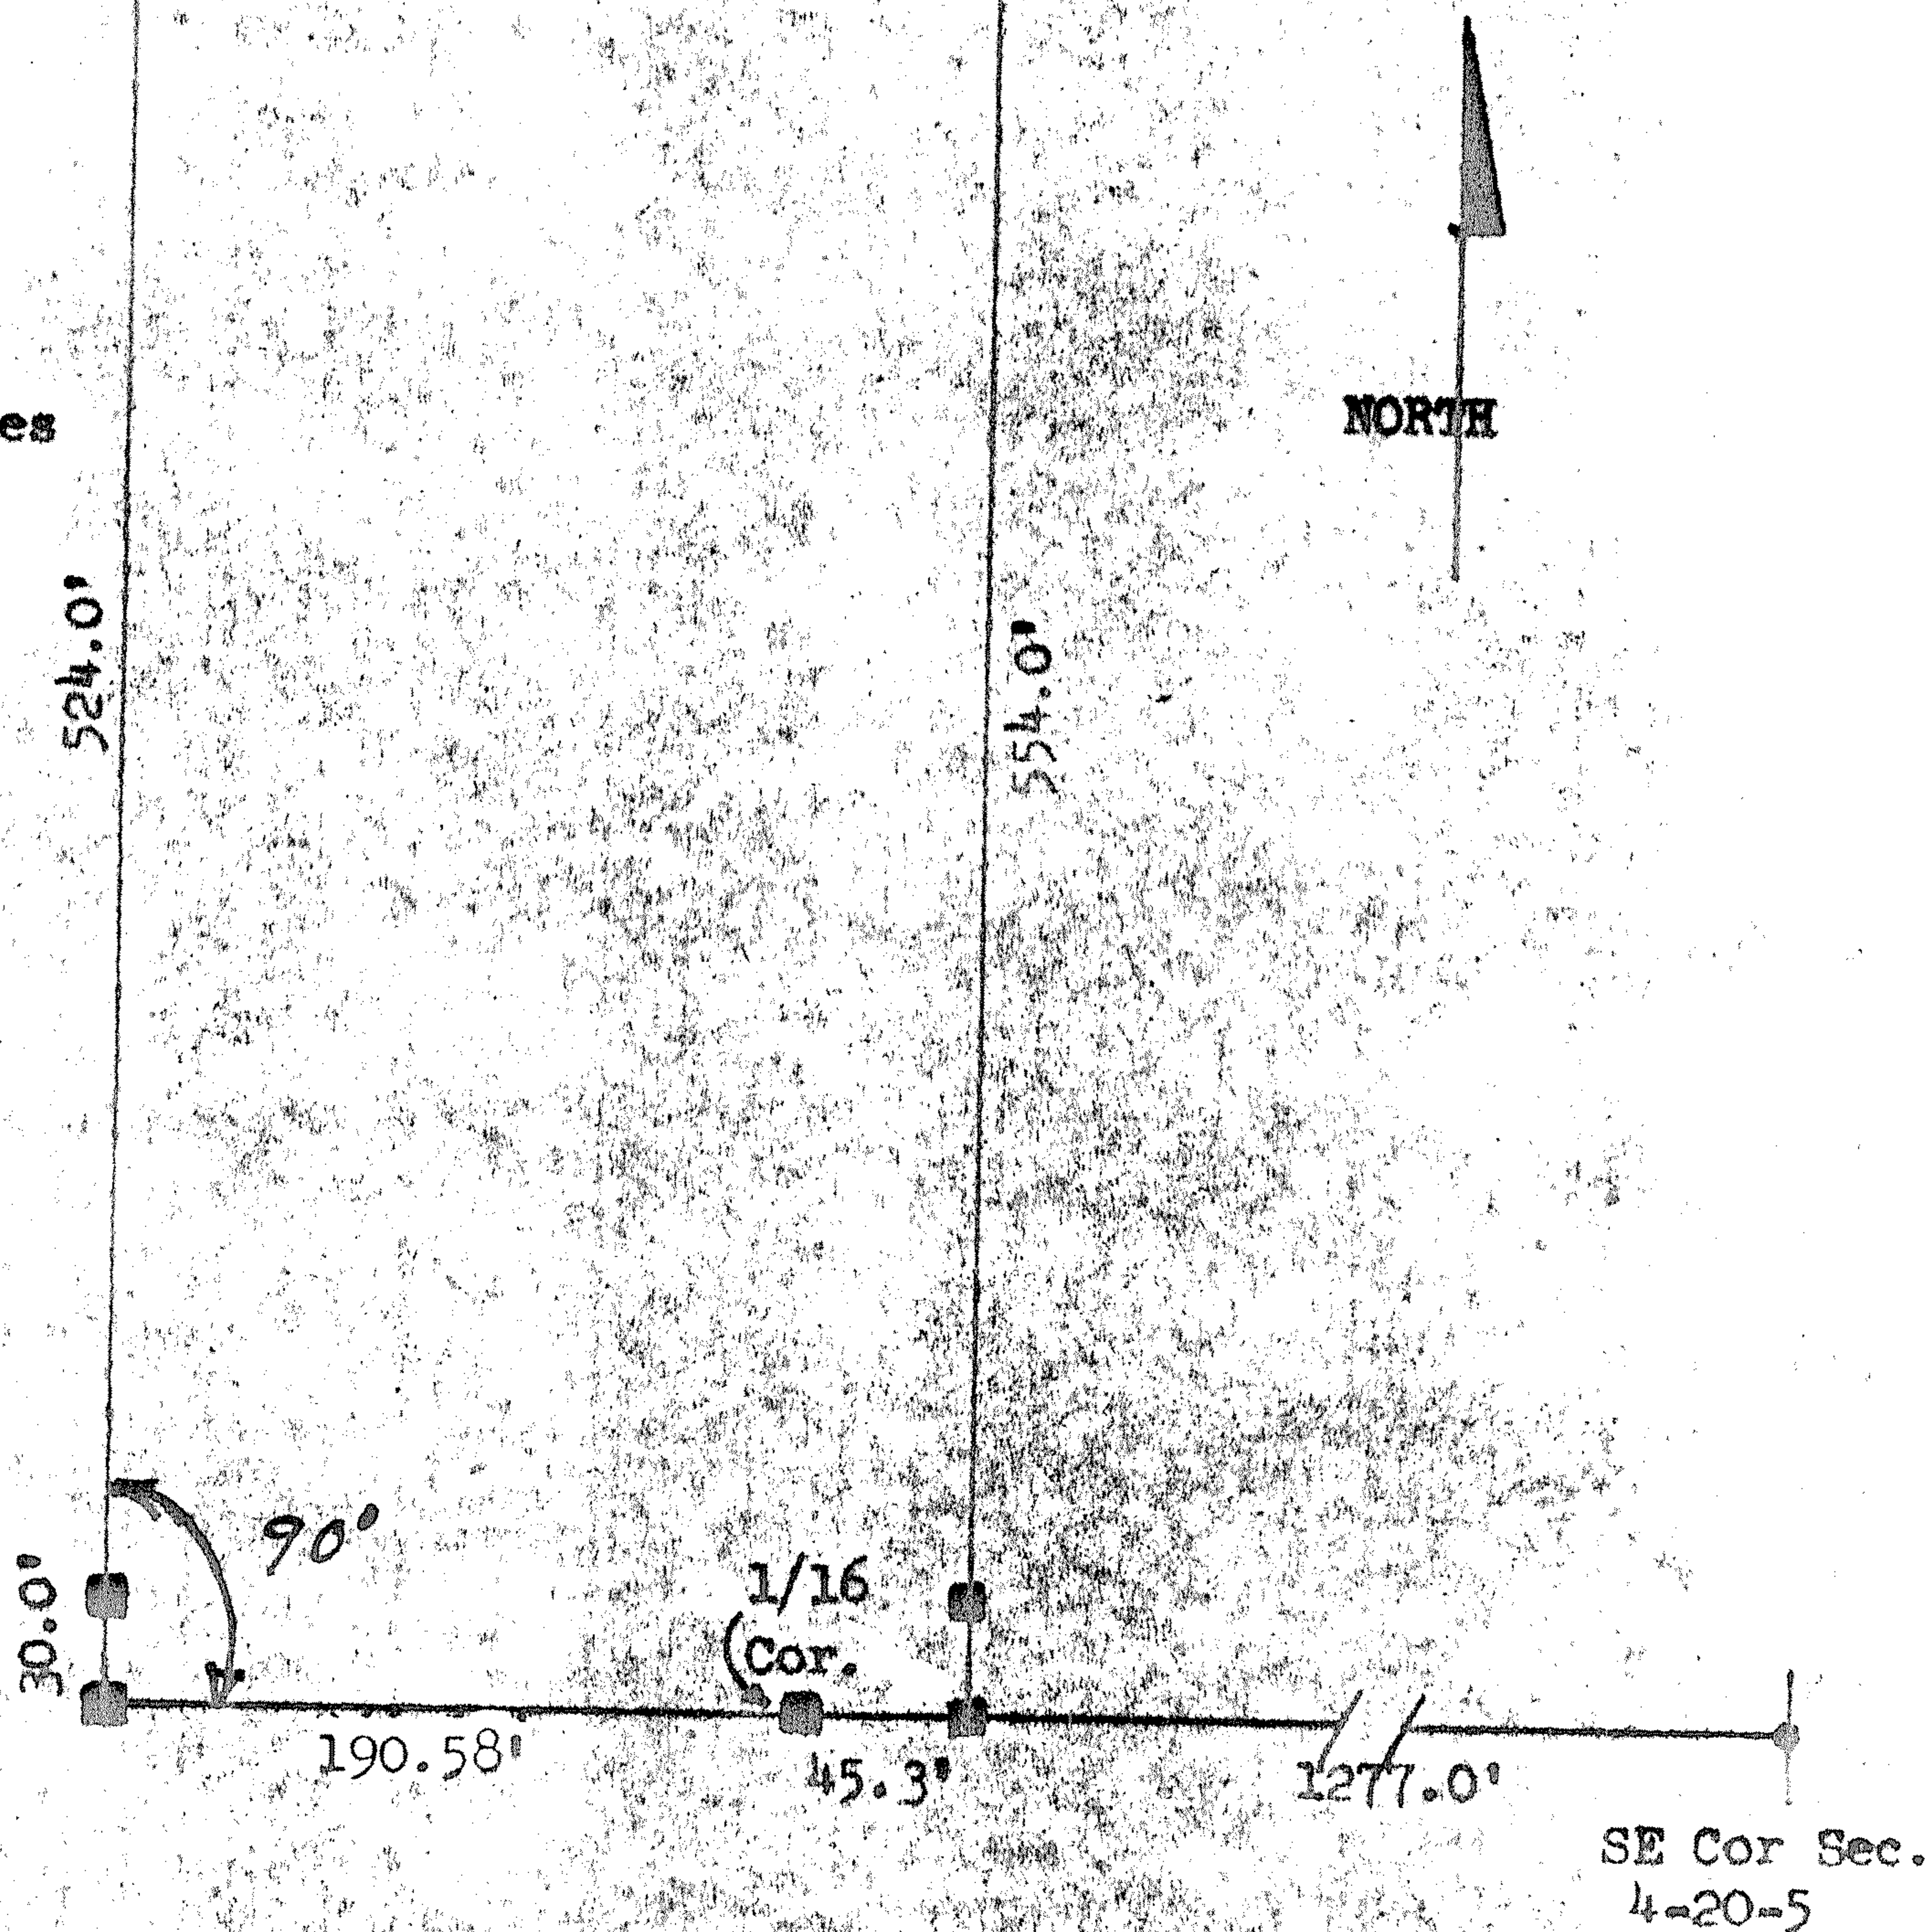


DESCRIPTION: That part of the South Half of the Southeast Quarter (S/2SE/4) of Section Four (4), Township Twenty (20) South, Range Five (5) West, Sixth Principal Meridian, and more particularly described as follows: Commencing at the Southeast corner of Section Four (4); thence West along the South line of Section Four (4) a distance of 1277.0'; to a place of beginning thence North a distance of 554.0'; thence West a distance of 235.88'; thence South a distance of 554.0'; thence East a distance of 235.88' to the place of beginning, containing 3.0 acres more or less.

This survey done under my supervision.

Signed this 12th day of April, 1978,

Dennis L. Heuszel
DENNIS L. HEUSZEL, Professional Engineer, McPherson, Kansas

MICROFILM

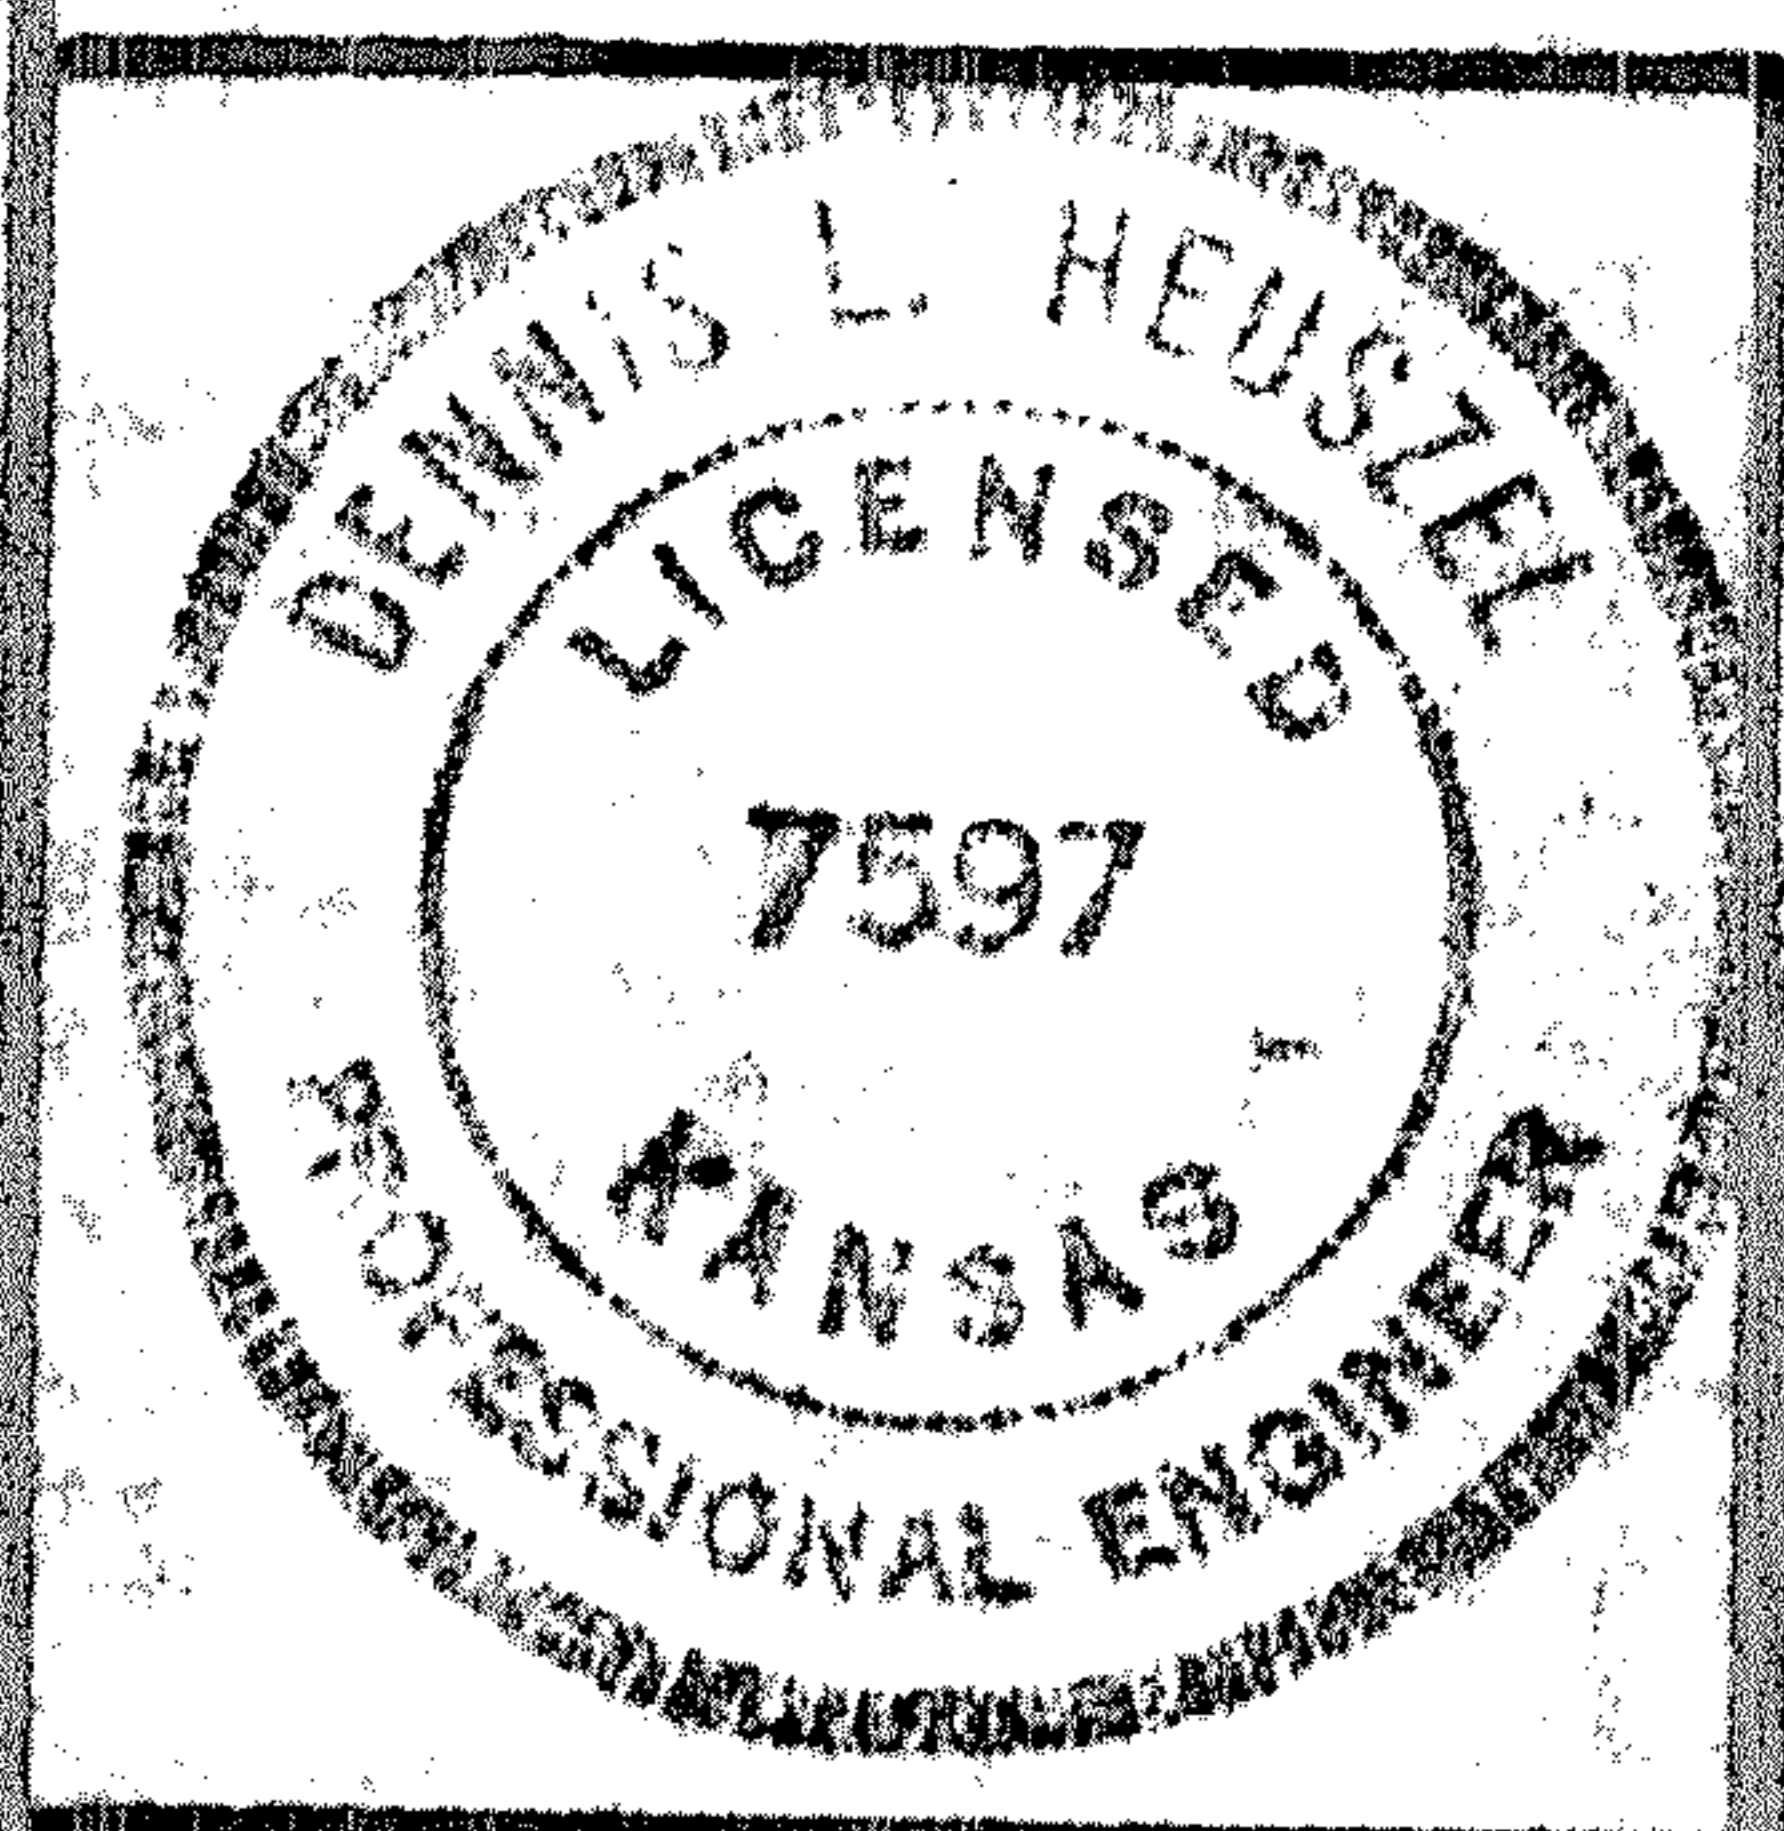

GREAT PLAINS

ENGINEERS & SURVEYORS
EMPORIA, KANSAS 66801

PROJECT No. MC-785

DATE 4/12/78

BY M. T. S. SH. 1 OF 1