


DURR ENGINEERING,


ENGINEERING, SURVEYING, PLANNING, & DEVELOPMENT

REPORT OF SURVEY
22-21-1

6611 E 4TH AVE.
HUTCHINSON, KS. 67501
PHONE: 316-663-9613

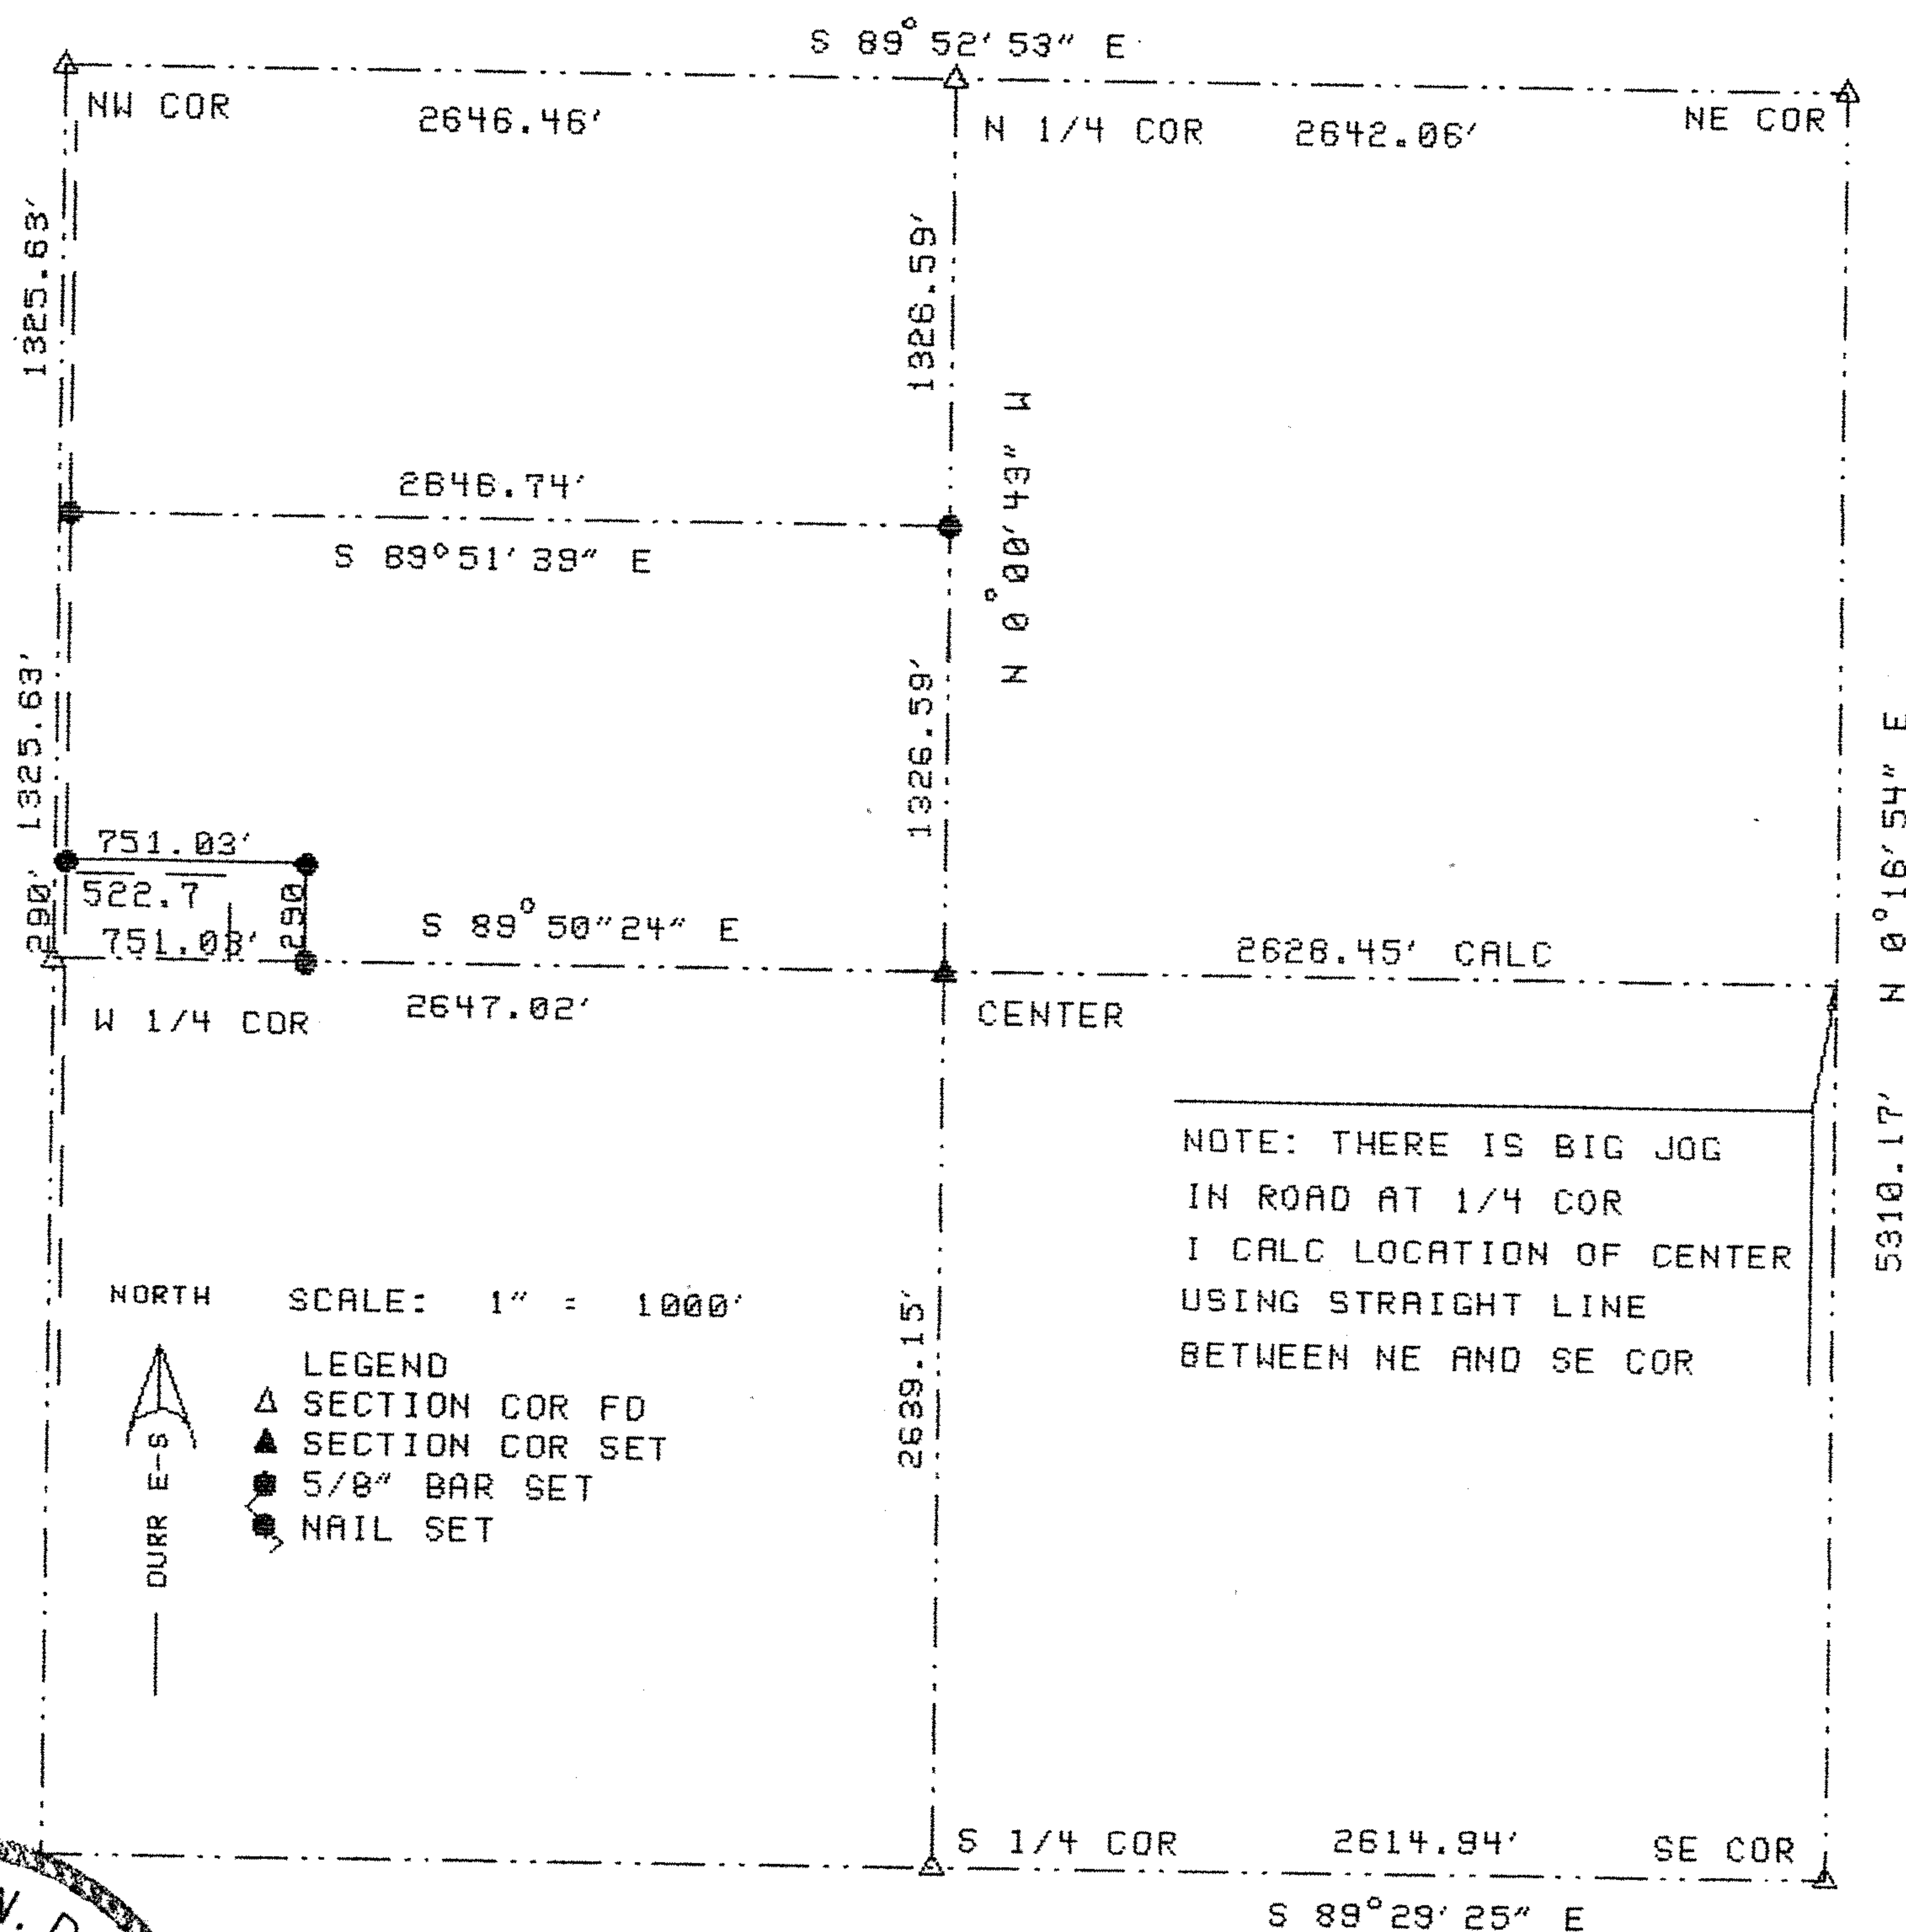

NOTE: THERE IS BIG JOG
IN ROAD AT 1/4 COR
I CALC LOCATION OF CENTER
USING STRAIGHT LINE
BETWEEN NE AND SE COR

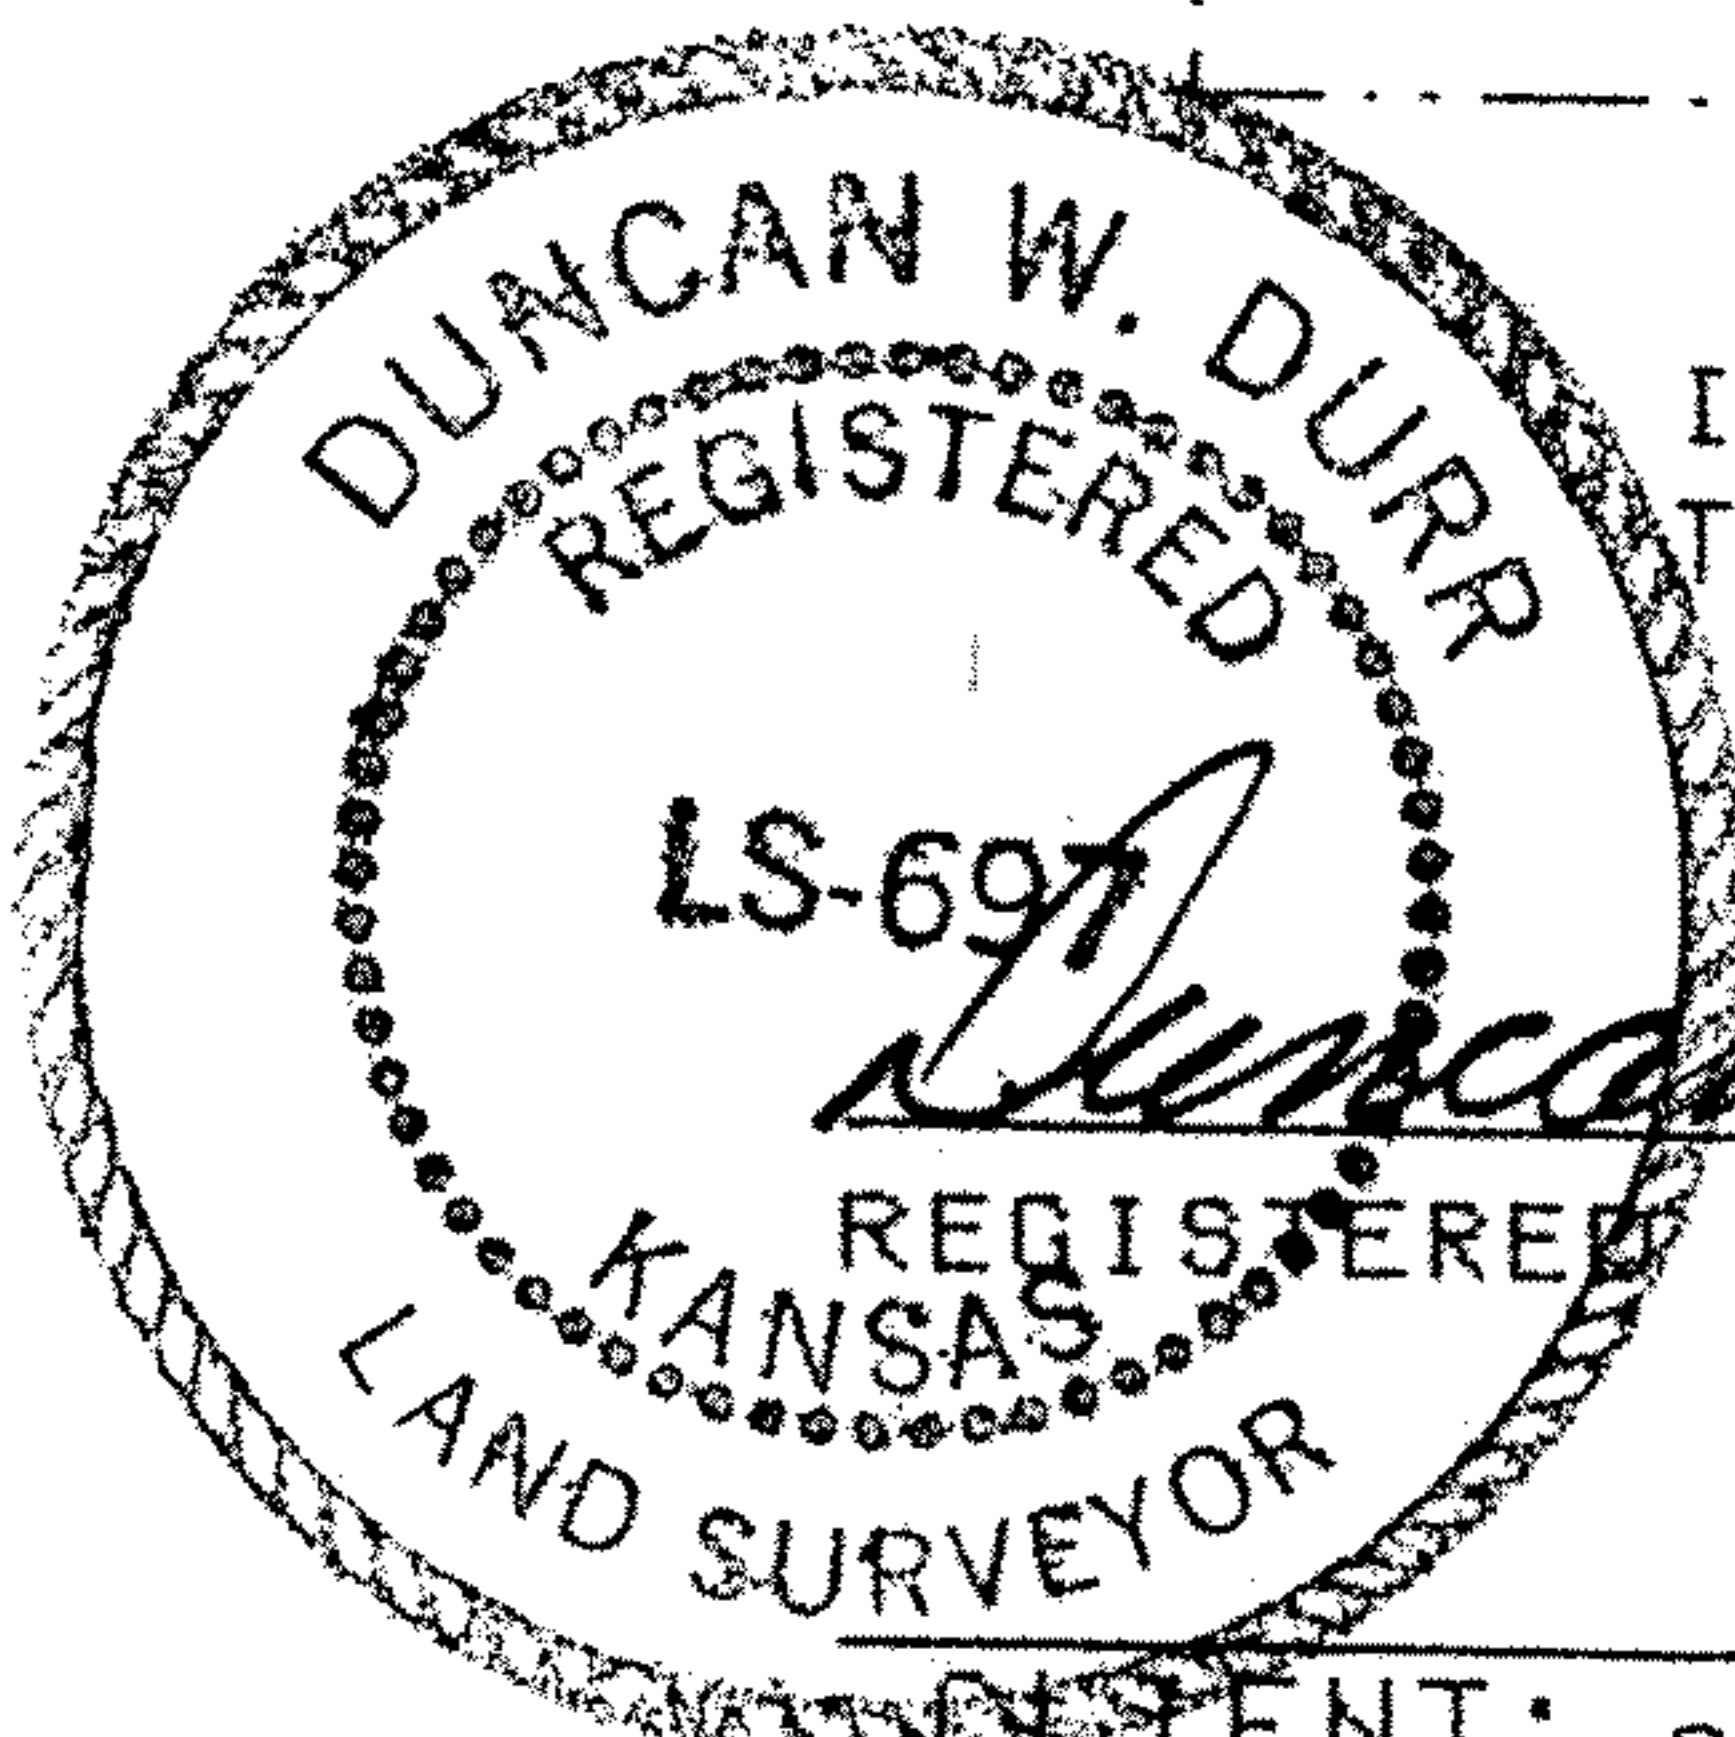

I, DUNCAN W. DURR, DO HEREBY CERTIFY THE ABOVE SURVEY TO BE
TRUE AND CORRECT AS SURVEYED BY ME THIS DATE HEREIN WRITTEN.

AGENT: OLGA SCHROEDER

DESCRIPTION: THE SOUTH HALF OF THE NORTHWEST QUARTER OF SECTION 22
TOWNSHIP 21 SOUTH, RANGE 1 WEST OF THE 6TH PM, McPHERSON COUNTY, KANSAS;
EXCEPT THE FOLLOWING TRACT: BEGINNING AT THE WEST QUARTER CORNER OF
SECTION 22, TOWNSHIP 21 SOUTH, RANGE 1 WEST OF THE 6TH PM, McPHERSON
COUNTY, KANSAS; THENCE NORTH ALONG SECTION LINE, A DISTANCE OF 290.00 FEET
THENCE EAST, A DISTANCE OF 751.03 FEET; THENCE SOUTH, A DISTANCE OF 290.00
FEET TO THE SOUTH LINE OF THE NORTHWEST QUARTER; THENCE WEST, A DISTANCE
OF 751.03 FEET TO THE POINT OF BEGINNING.

STATE: KANSAS

COUNTY: McPHERSON

PROJECT: 93-70

DATE: 8-30-93