

Tom Conkright, R.L.S. / 3200 E. 56th / Hutchinson, KS 67502 / 316-662-0194

This is to certify and acknowledge that I, T.J. Conkright, a registered land surveyor in the County of McPherson, State of Kansas, surveyed and monumented the following:

LEGAL DESCRIPTION:

A tract in the NW4 of Section 30, Township 21 South, Range 1 West described as follows:

Commencing at the NW Corner of the NW_4^1 of Section 30, Township 21 South, Range 1 West, thence east along the north line of the NW4 with assumed bearings of N 90° E a distance of 614.90 feet, thence S 0° E a distance of 50.00 feet to the place of beginning, thence S 0° E a distance of 487.00 feet, thence S 90° E a distance of 894.46 feet, thence N 0° E a distance of 487.00 feet, thence N 90° W a distance of 894.46 feet to the place of beginning, said tract containing 10.00 acres.


For: Mr. Rodney Huxman

RR#2 Box 98

Moundridge, Ks. 67107

T.J. Conkright, RLS# 1048 May 14, 1994

PLAT OF SURVEY

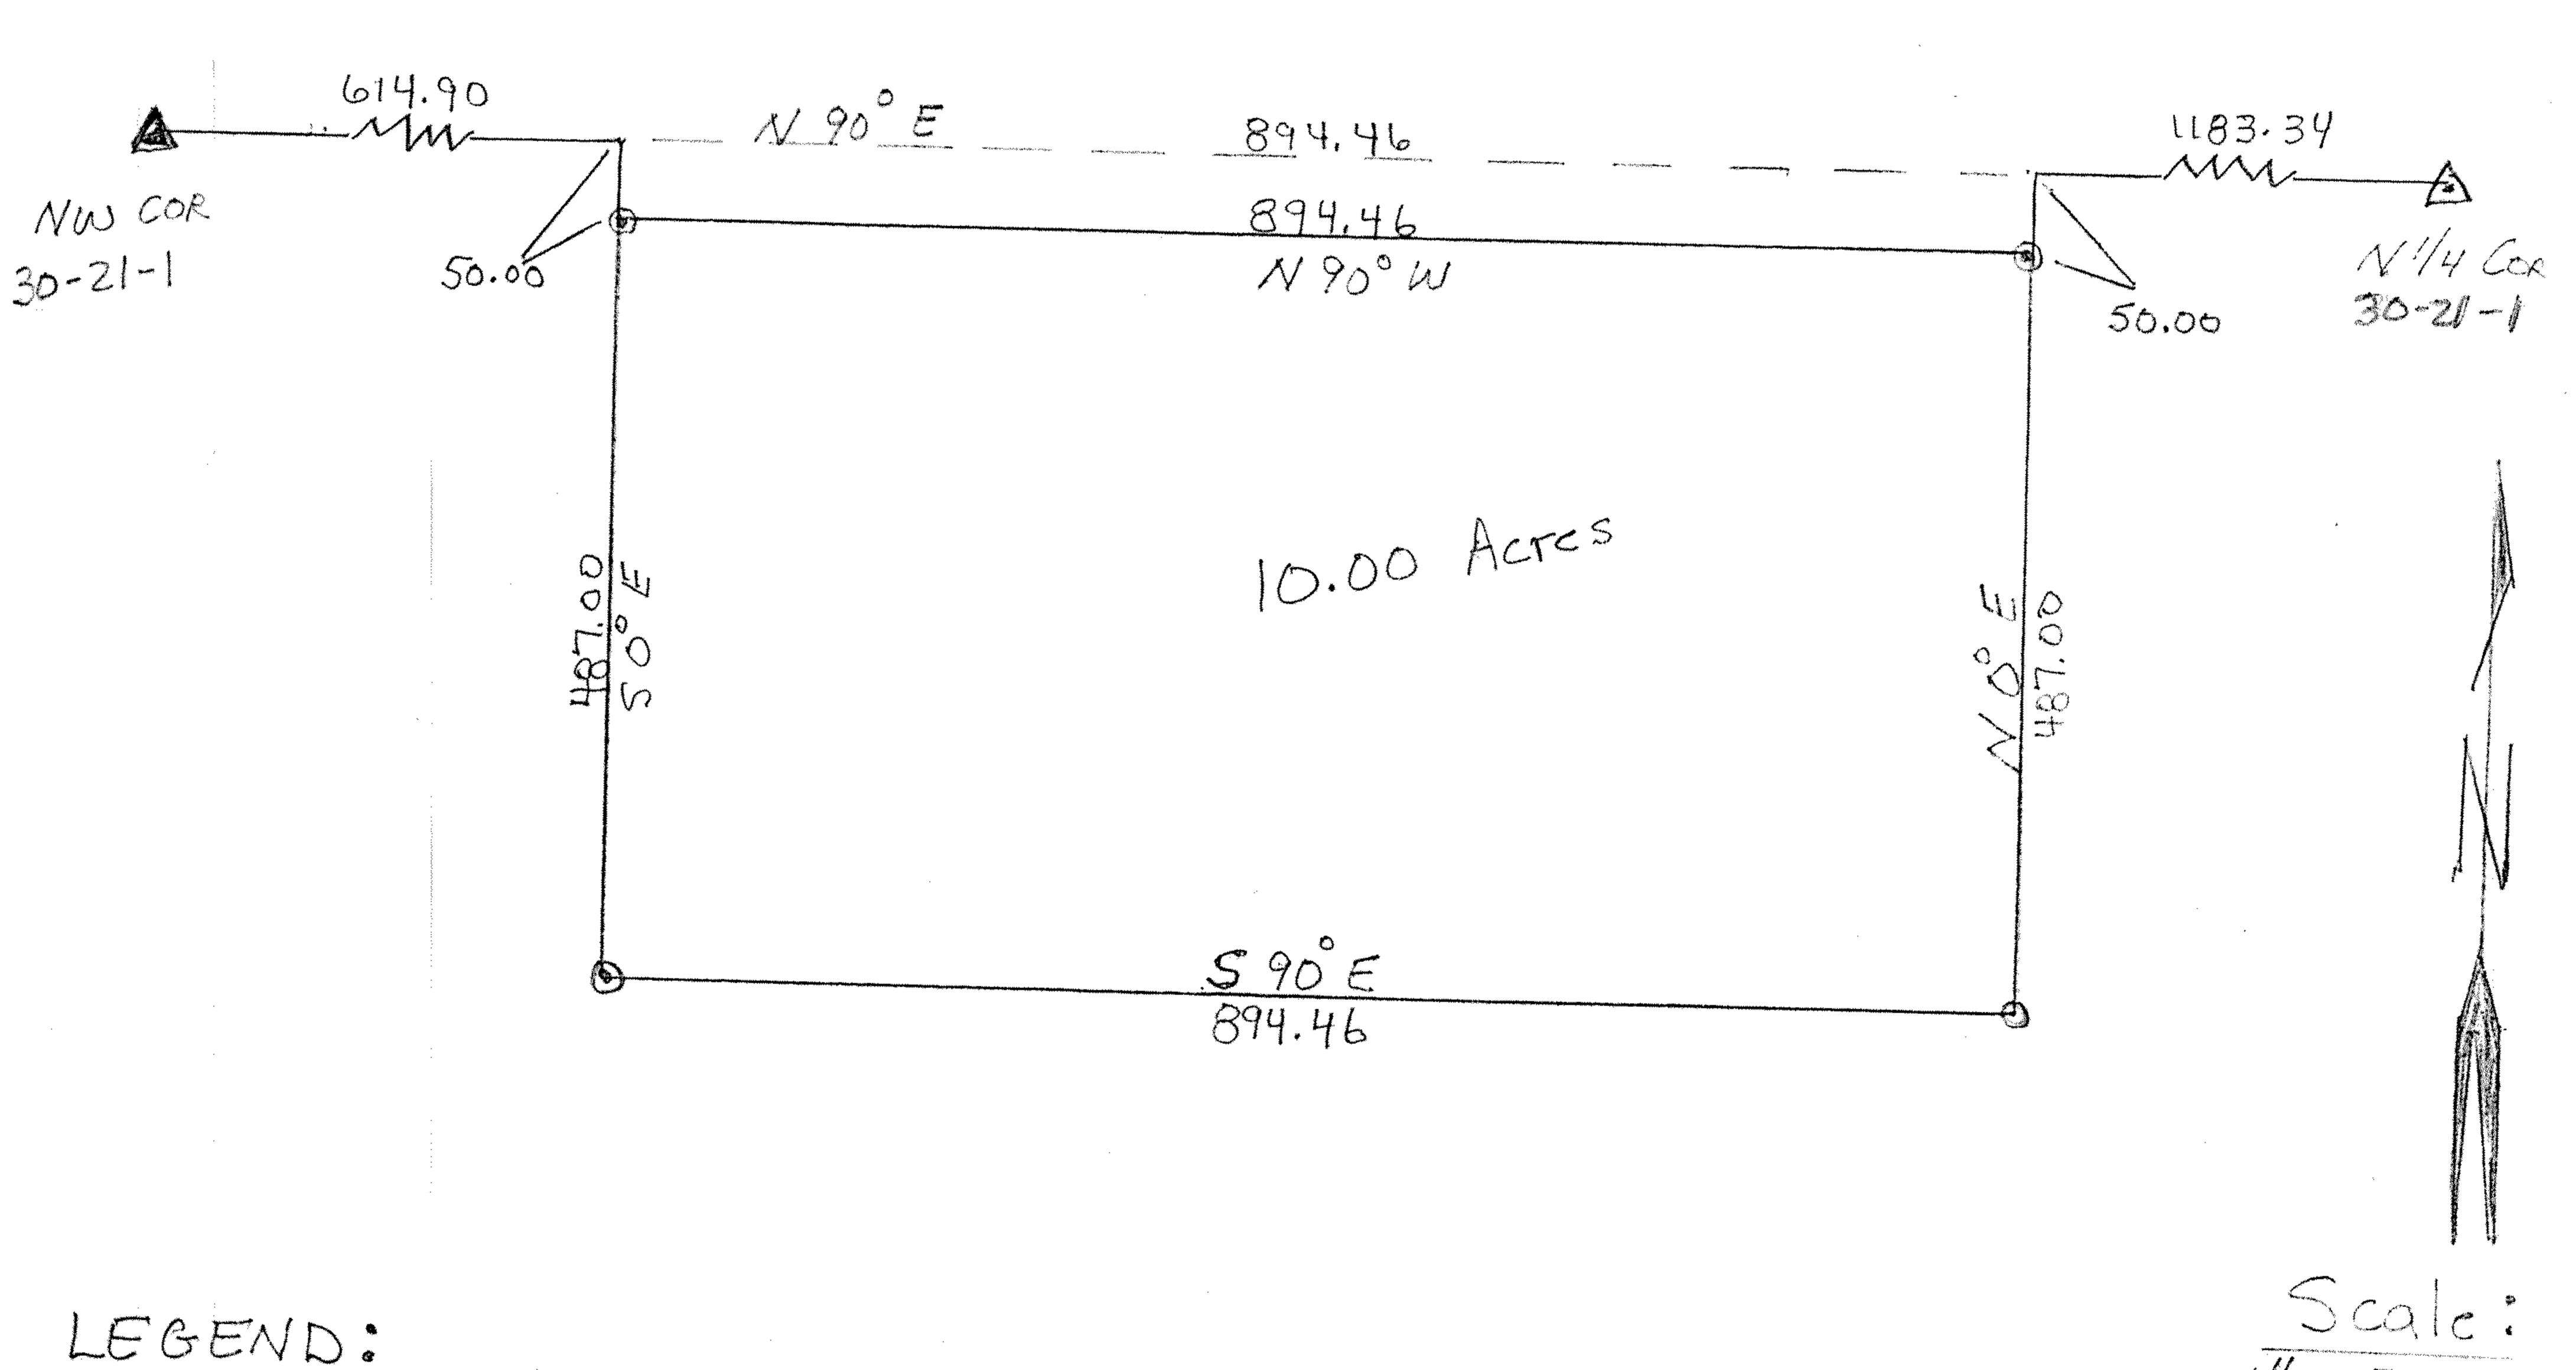

Q=1/2 rebars found
at section corners

O= 1/2" rebars w/ Plastic caps

