
MCPMERSON COUNTY, KANSAS

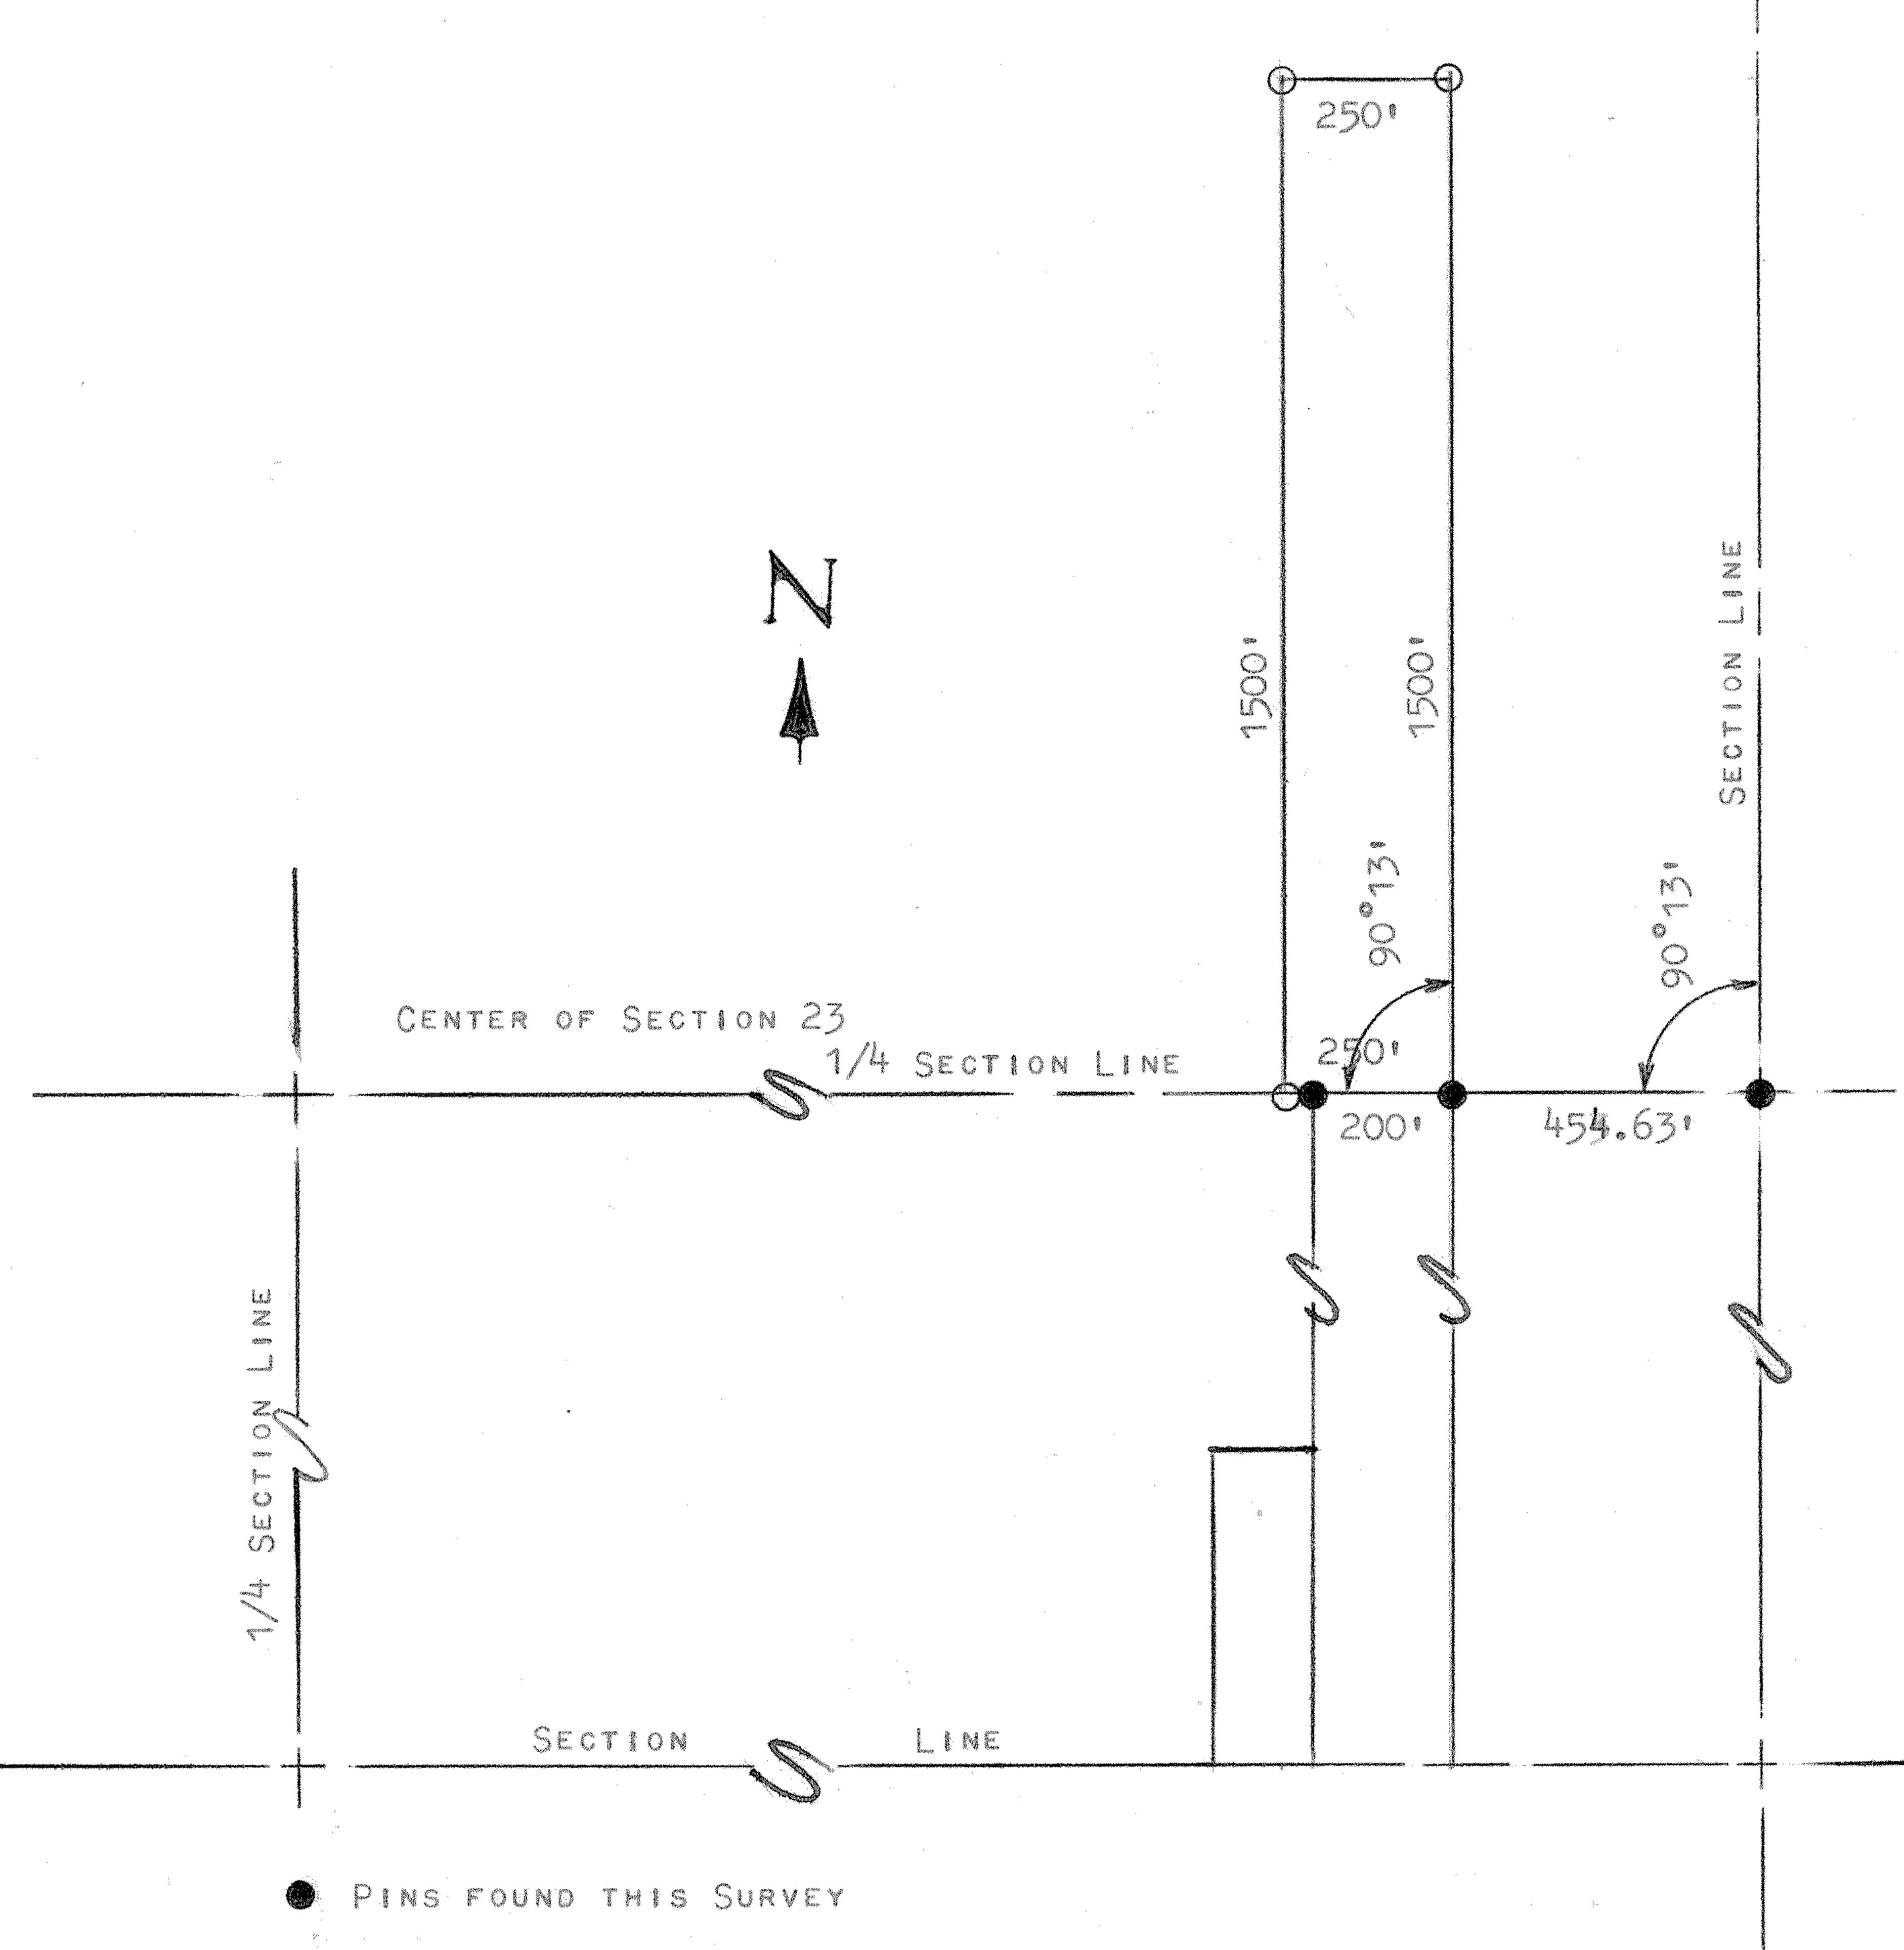

- O PINS SET THIS SURVEY
- D HIGHWAY RIGHT OF WAY MARKERS

STATE OF KANSAS () SS COUNTY OF MCPHERSON)

I, MELVIN FERGUSON, COUNTY ENGINEER OF MCPHERSON COUNTY, KANSAS, DO HEREBY CERTIFY THAT UNDER MY SUPERVISION A SURVEY WAS MADE OF A TRACT OF LAND IN THE E1/2 OF THE NE1/4 OF SECTION 23, T21S - R2W OF THE 6TH P.M. AND DESCRIBED AS FOLLOWS:

BEGINNING AT THE SE CORNER OF THE NE1/4 OF SECTION 23, T21S -R2W; THENCE WEST ON THE 1/4 SECTION LINE, 454.63 FEET TO THE BEGINNING OF THE TRACT; THENCE NORTH, PARALLEL WITH THE SECTION LINE, 1500 FEET; THENCE WEST 250 FEET; THENCE SOUTH, PARALLEL WITH THE EAST LINE, 1500 FEET; THENCE EAST ON 1/4 SECTION LINE, 250 FEET TO THE POINT OF BEGINNING. SAID TRACT CONTAINS 8.6 ACRES MORE OR LESS.

I ALSO CERTIFY THAT THE ABOVE PLAT IS A TRUE EXHIBIT OF SAID SURVEY AS FAR AS

CALLED FOR BY THE CITY FOR MOUNDERINGEN KANSAS

SIGNED ON THIS.

MALVIN FERGUSON/ COUNTY ENGINEER

MCPHERSON CO., KANSAS