Garber Surveying Service, P.A.

423 West 1st Ave. Hutchinson, Kansas 67501 Phone 620 665-7032 • FAX 620 663-7401

511 North Poplar Street Newton, Kansas 67114 Phone 316 283-5053 • FAX 316 283-5073


Project No. G2005-521

SURVEY FOR: CITY OF MOUNDRIDGE

DESCRIPTION: A portion of the Southeast Quarter of Section 23, Township 21 South, Range 2 West of the 6th Principal Meridian,

McPherson County, Kansas described as follows:

Commencing at the Southwest corner of the East Half of said Southeast Quarter; thence East along the South line of said Southeast Quarter 259.65 feet to a point described as being 400.00 feet West of the Southwest corner of the East Half of the East Half of said Southeast Quarter; thence with a deflection angle 90°40'18" left-North 950.00 feet for the point of beginning; thence with a deflection angle 89°19'42" left-West parallel with the South line of said Southeast Quarter 200.00 feet; thence with a deflection angle 89°19'42" right-North 130.00 feet; thence with a deflection angle 90°40'18" right-East parallel with the South line of said Southeast Quarter 200.00 feet; thence with a deflection angle 89°19'42" right-South 130.00 feet to the point of beginning, containing 0.597 Acre, subject to any easements of record.

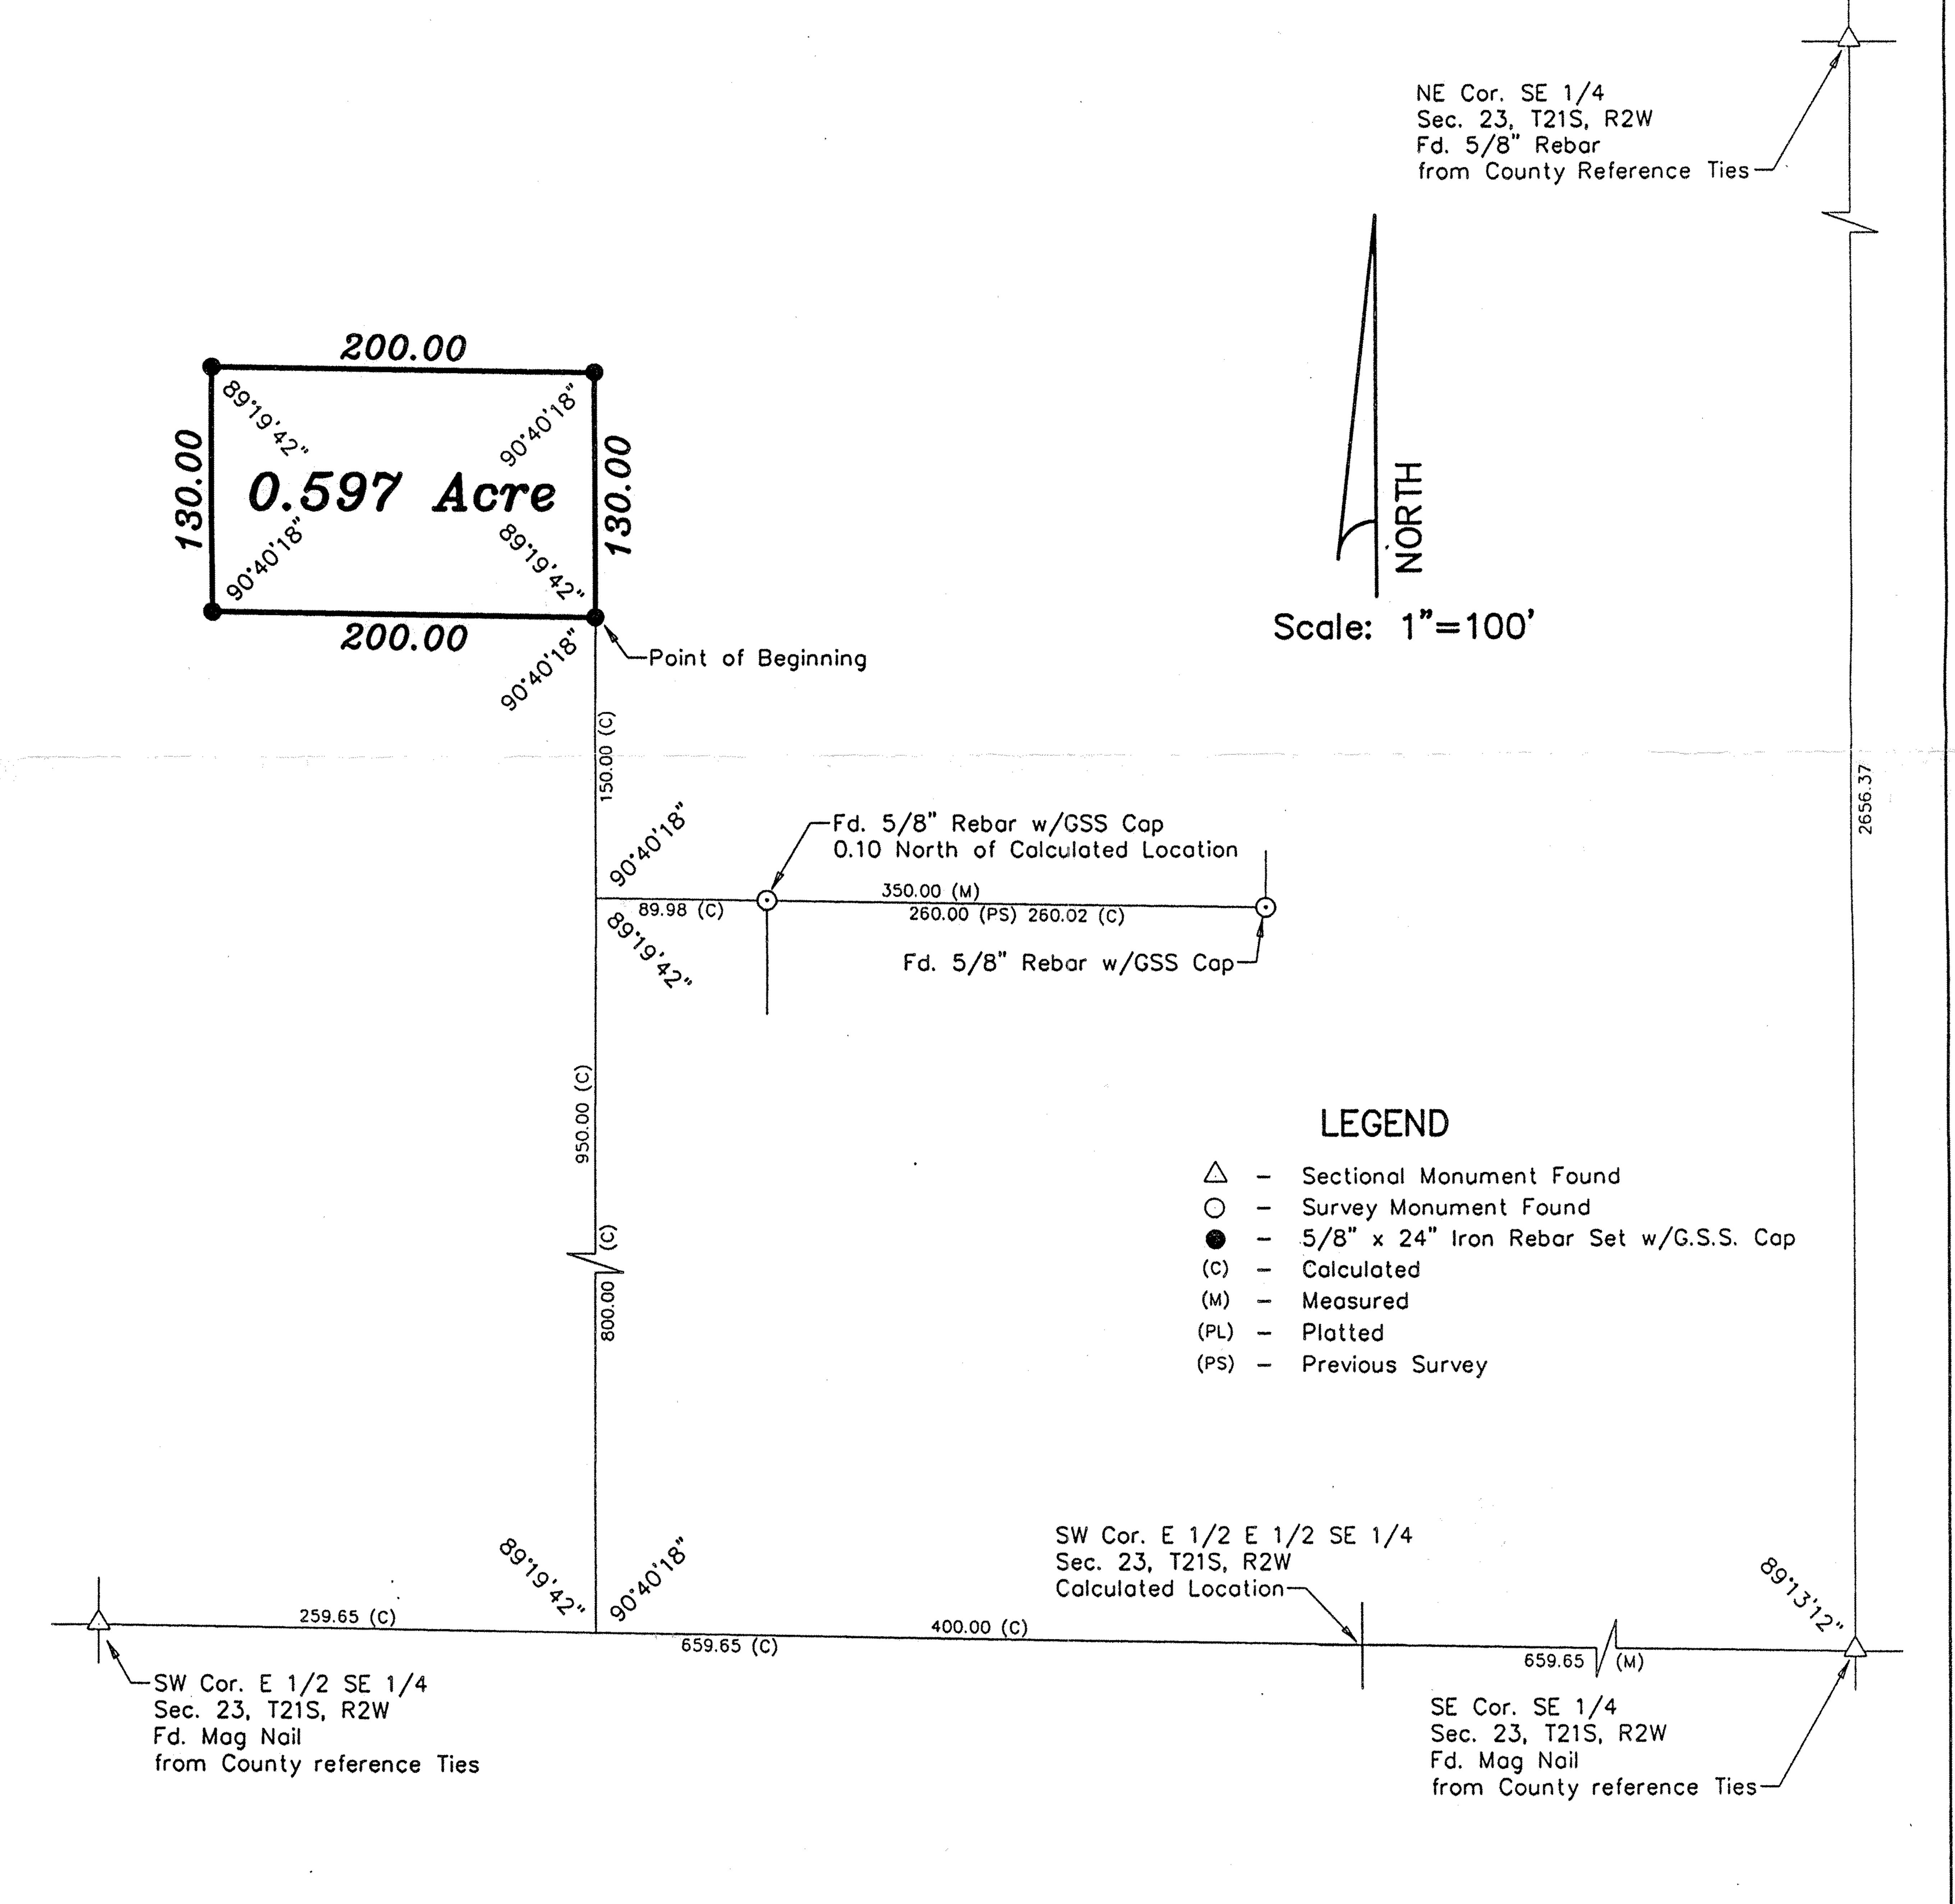

DATE OF FIELD WORK: August 10, 2005

SURVEYOR'S CERTIFICATE:

I hereby certify this plat to be a true, correct and complete representation of the property described above as suppleyed

supervision.

Dated: August 18, 2005

Copyright © 2005 Garber Surveying Service, P.A.

P. Dorzweiler