


Garber Surveying Service, P.A.

217 East 1st, Suite 16 • Phone 316 665-7032 • FAX 316 663-7401

Hutchinson, Kansas 67501

Proj. No. G91-361

SURVEY FOR: LARRY D. WEDEL DESCRIPTION: A tract of land in the Northwest Quarter of Section 33, Township 21 South, Range 2 West of the 6th Principal Meridian, McPherson County, Kansas more particularly described on the attached sheet.

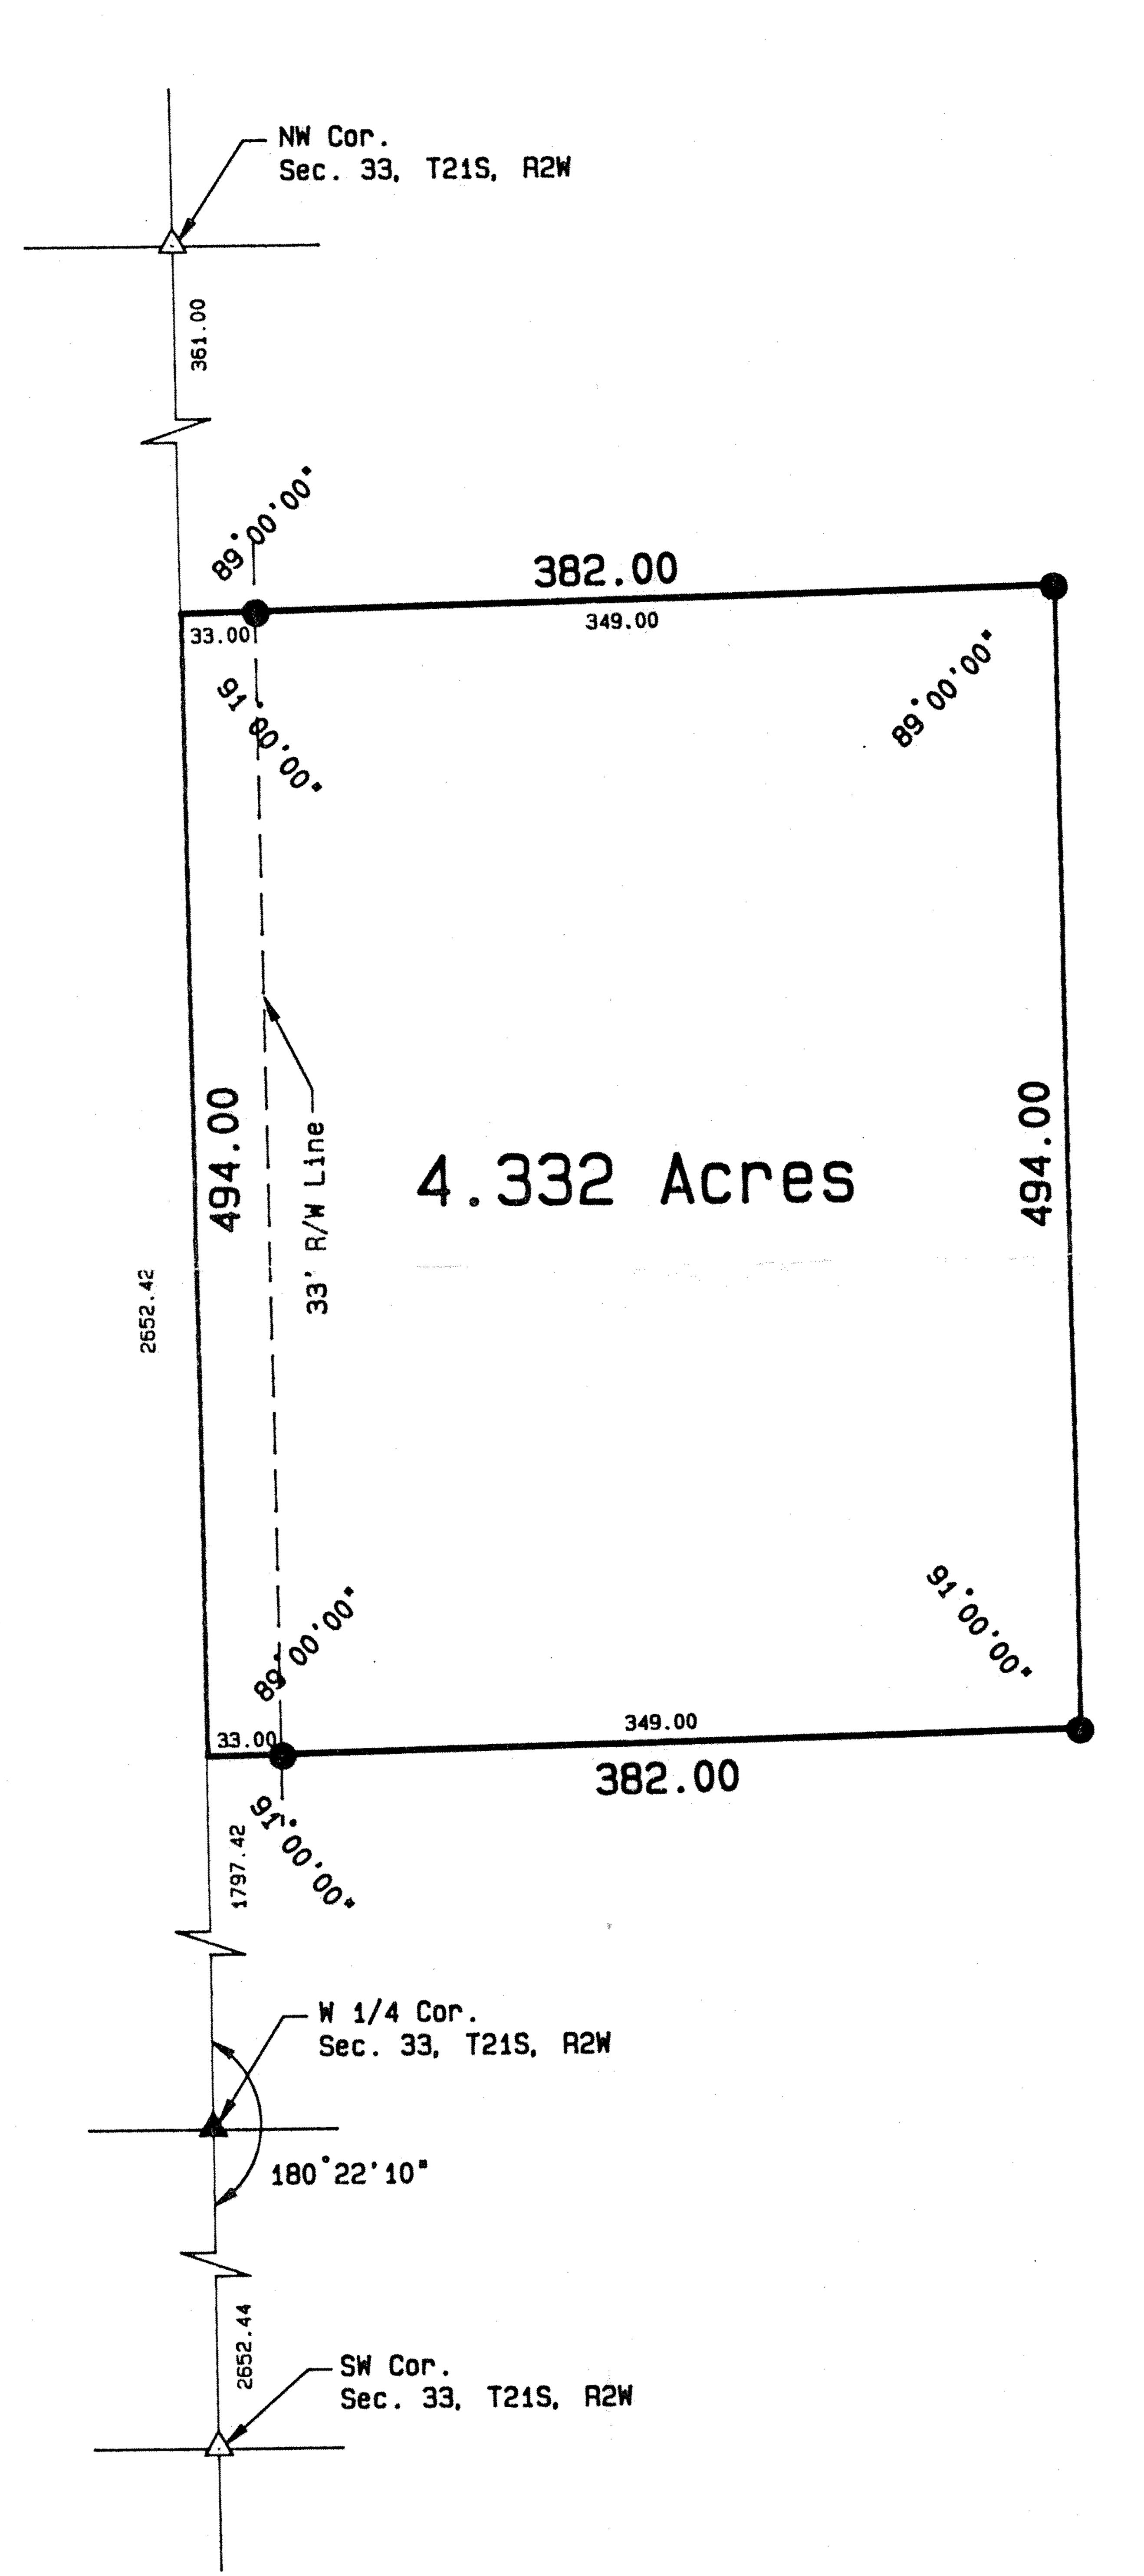

Scale: 1"=100°

LEGEND

△ - Sectional Monument Found

▲ - Sectional Monument Set

- 5/8" x 24" Iron Rebar Set

SURVEYOR'S CERTIFICATE:

I hereby certify this plat to be a true, correct and complete representation of the property described above and on the attached sheet as surveyed property supervision.

Dated: June 24, 1991

Hutch-Line Form MIC 790-2

Joya P. Dorzweiler RLS #885

LS-885

SURV

DESCRIPTION

A tract of land in the Northwest Quarter of Section 33, Township 21 South, Range 2 West of the 6th Principal Meridian described as follows:

Commencing at the Northwest corner of the Northwest Quarter of Section 33, Township 21 South, Range 2 West of the 6th Principal Meridian; thence South along the West line of said Northwest Quarter 361.00 feet for the point of beginning; thence with a deflection angle 91°00'00" left-East 382.00 feet; thence with a deflection angle 91°00'00" right-South parallel with the West line of said Northwest Quarter 494.00 feet; thence with a deflection angle 89°00'00" right-West 382.00 feet to the West line of said Northwest Quarter; thence with a deflection angle 91°00'00" right-North along the West line of said Northwest Quarter 494.00 feet to the point of beginning containing 4.332 Acres in McPherson County, Kansas subject to road right-of-way easement across the West 33.00 feet thereof and any other easements of record.

Dated: June 24, 1991 Proj. No. G91-361

Lløyd P. Dorzweiler RLS #885