
A SURVEY IN THE NW氧 OF SECTION 24, T21S, R 3W MC PHERSON COUNTY, KANSAS

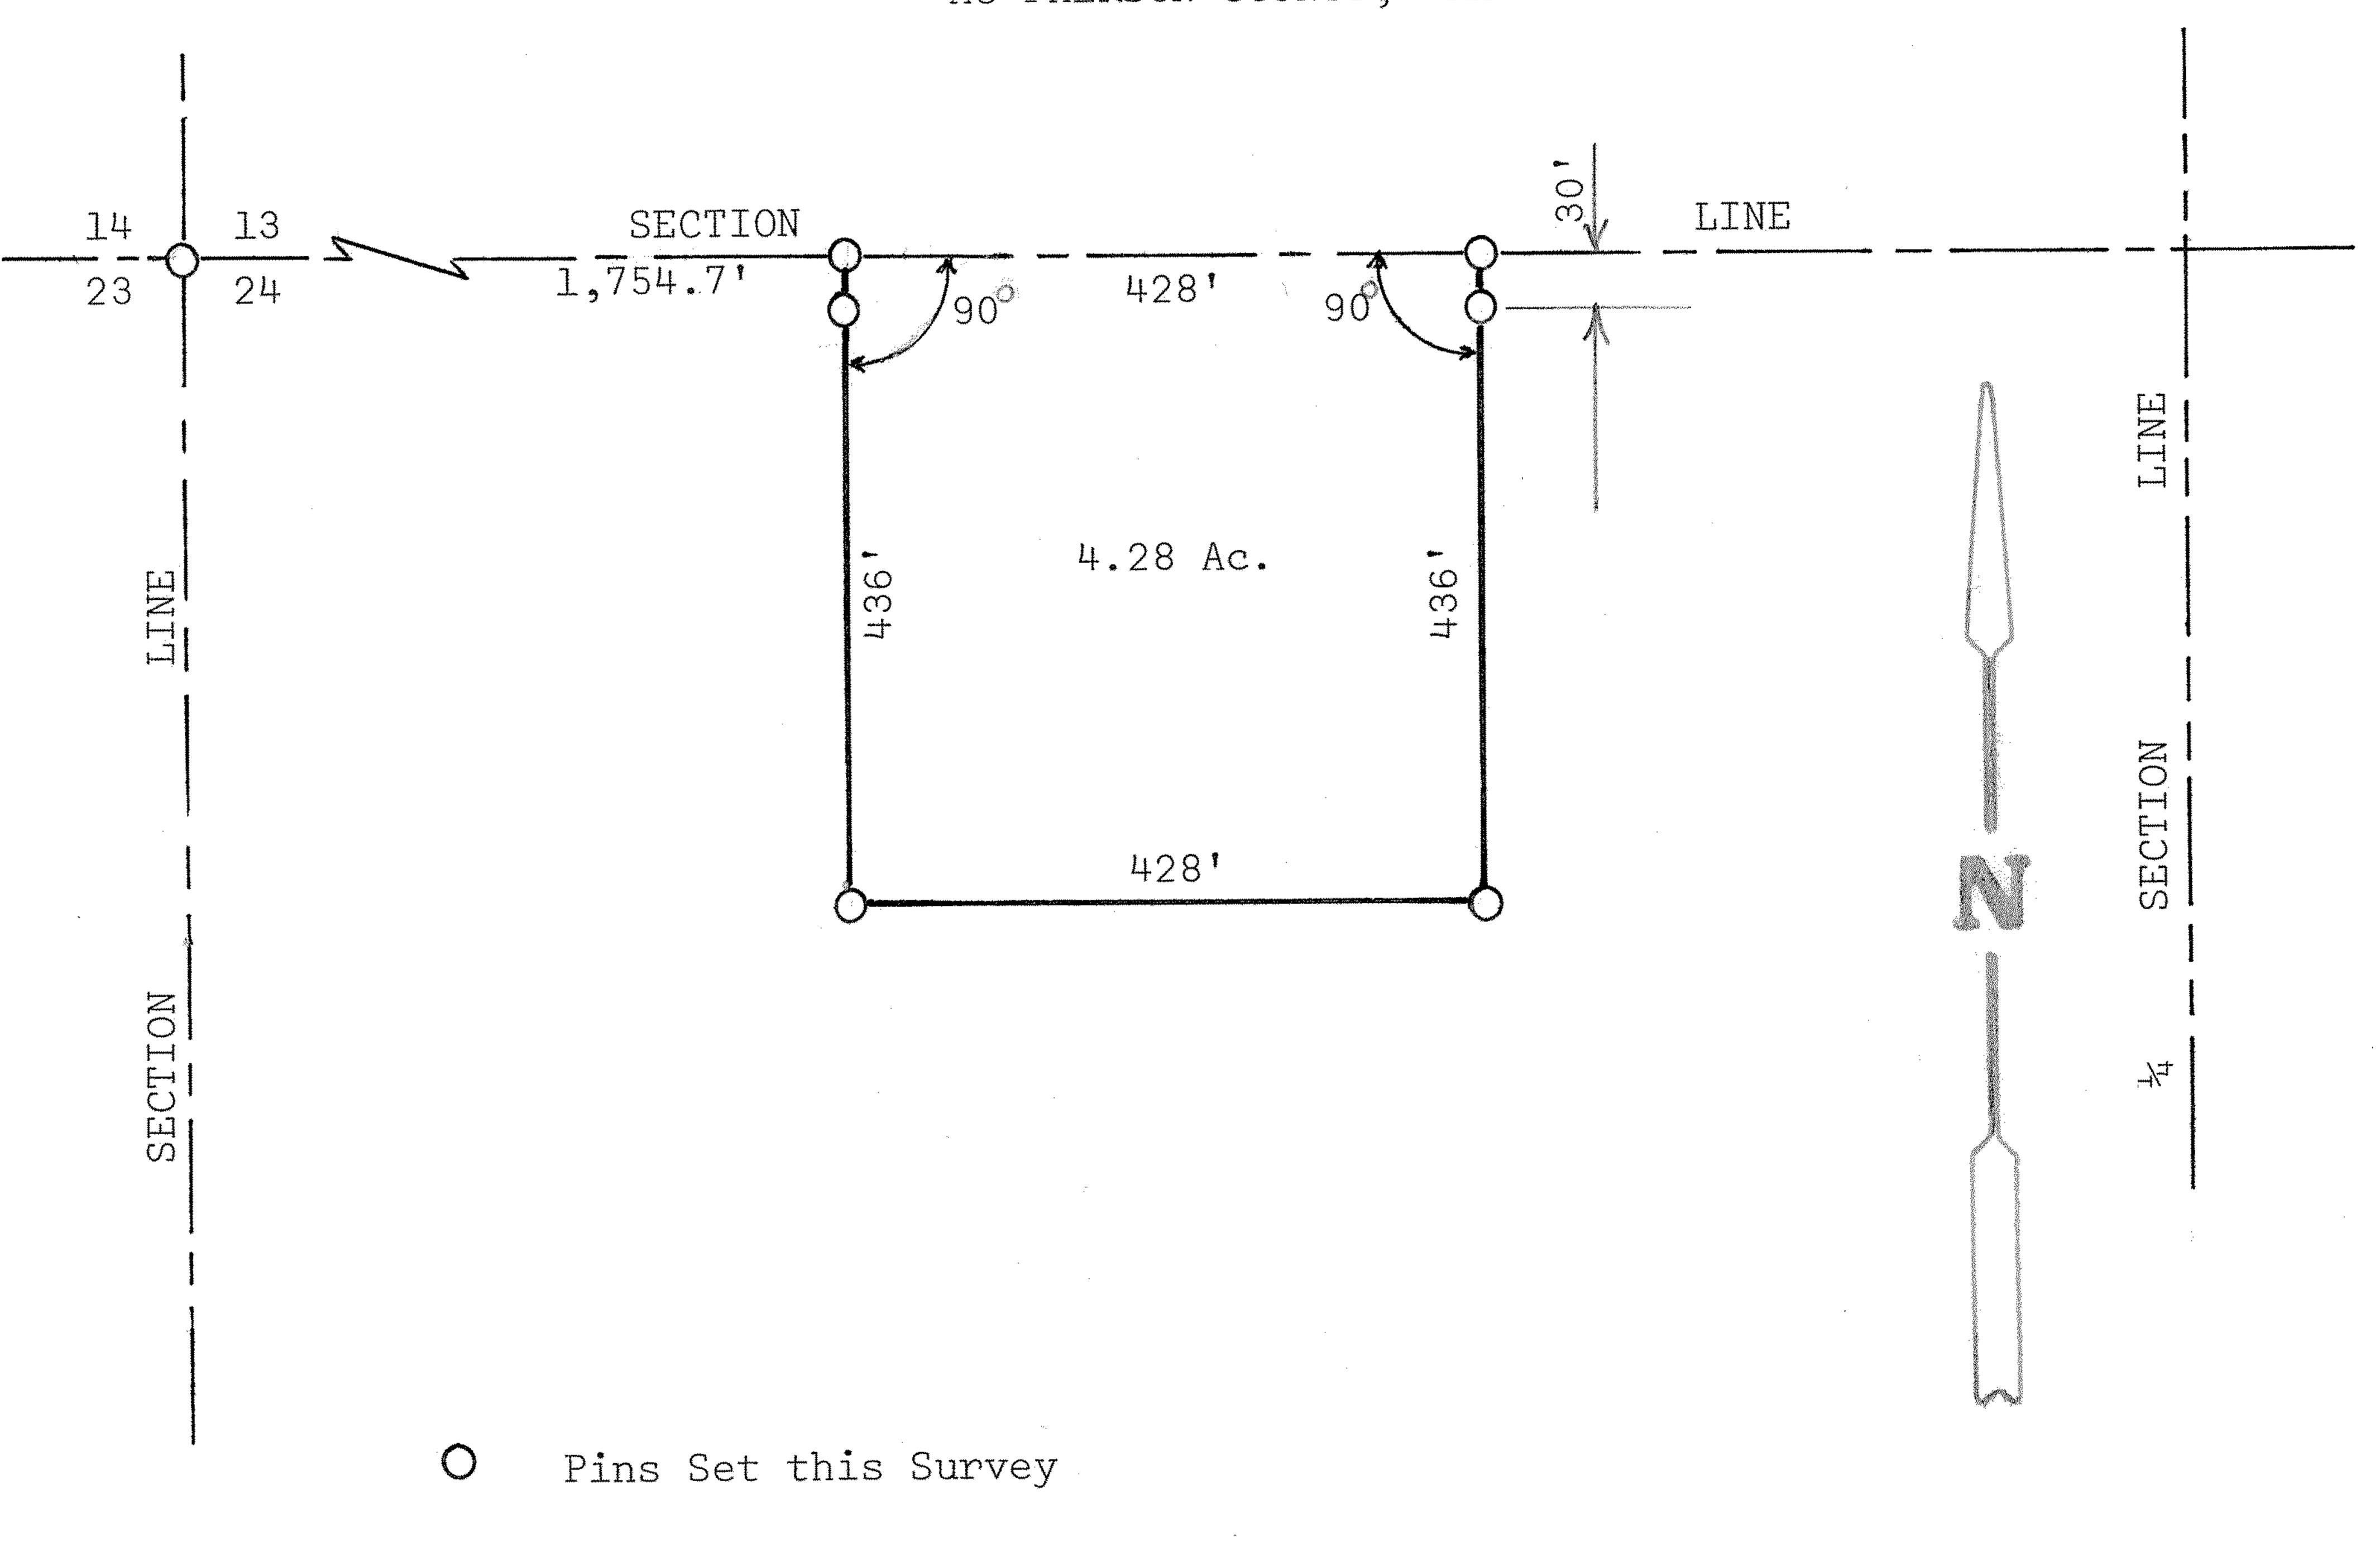

STATE OF KANSAS )
COUNTY OF MC PHERSON)

I, Melvin Ferguson, County Engineer of McPherson County, Kansas, do hereby certify that under my supervision a survey was made in the  $NW_4$  of Section 24, T21S, R3W of the 6th P.M. and described as follows:

Commencing at the NW corner of said Section 24, T21S, R3W; thence East on Section Line 1,754.7 feet to the place of beginning; thence South 90°, 436 feet; thence East parallel to Section Line 428 feet; thence North 436 feet to Section Line; thence West 428 feet to the place of beginning. Said tract of land contains 4.28 acres more or less and I certify that the above plat is a true exhibit of said survey as far as it is known to me.

Survey called for by Emery Flickner

Signed this / day of December, 1974

Melvin Ferguson, P. E. County Engineer

McPherson County, Kansas