

Garber Surveying Service, P.A.

217 East 1st, Suite 16 • Phone 316 665-7032 • FAX 316 663-7401


Hutchinson, Kansas 67501

Proj. No. G91-105

SURVEY FOR:

RAY LICHTI

DESCRIPTION: A portion of the East half of the Northwest Quarter of Section 24, Township 21 South Range 3 West of the 6th Principal Meridian more particularly described on the attached sheet.

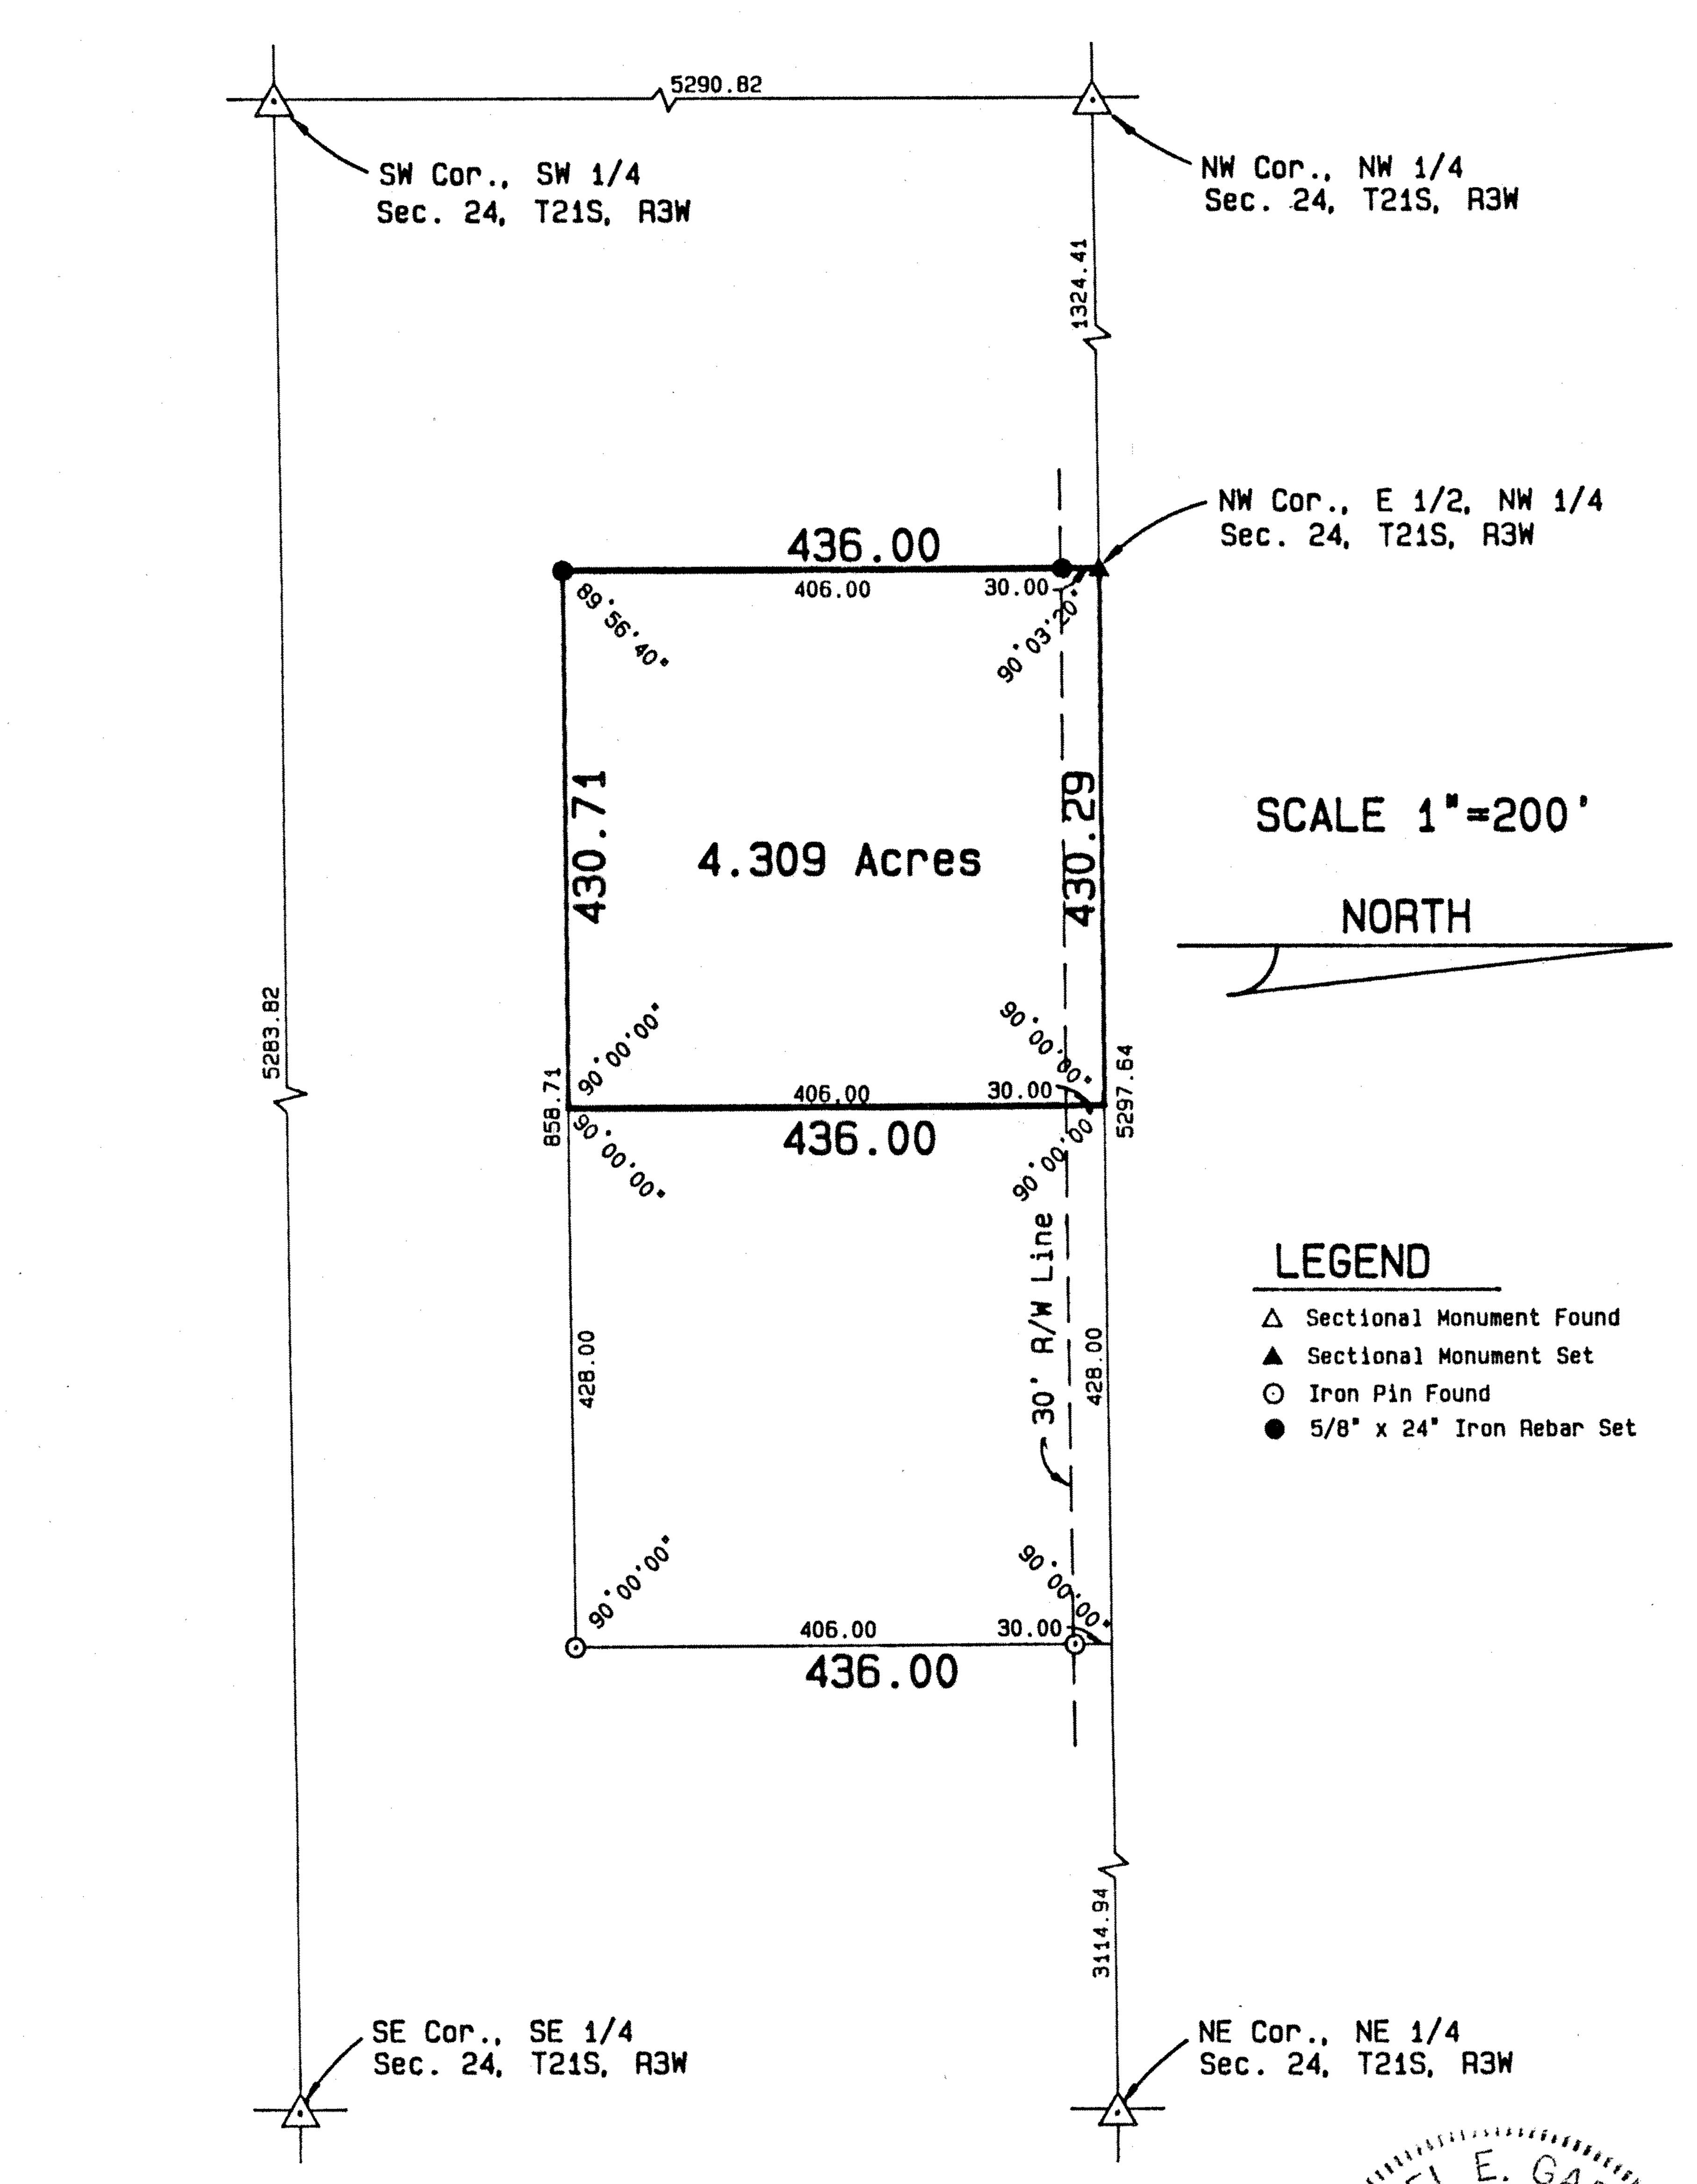

SURVEYOR'S CERTIFICATE:

I hereby certify this plat to be a true, correct and complete representation of the property described above and on the attached sheet as surveyed under my supervision.

Deter March

Dated: March 7, 1991

Daniel E. Garber RLS #683



DESCRIPTION

A portion of the East half of the Northwest Quarter of Section 24, Township 21 South, Range 3 West of the 6th

Principal Meridian described as follows:

Beginning at the Northwest corner of the East half of the Northwest Quarter of Section 24, Township 21 South, Range 3 West of the 6th Principal Meridian; thence East along the North line of said Northwest Quarter 430.29 feet; thence with a deflection angle 90°00'00" right-South 436.00 feet; thence with a deflection angle 90°00'00" right-West 430.71 feet to the West line of the East half of said Northwest Quarter; thence with a deflection angle 90°03'20" right-North along the West line of the East half of said Northwest Quarter 436.00 feet to the point of beginning containing 4.309 Acres in McPherson County, Kansas subject to a road right-of-way easement across the North 30.00 feet thereof and any other easements of record.

March 7, 1991 Proj. No. G91-105

•