


A survey in NE 1/4 27-21-3

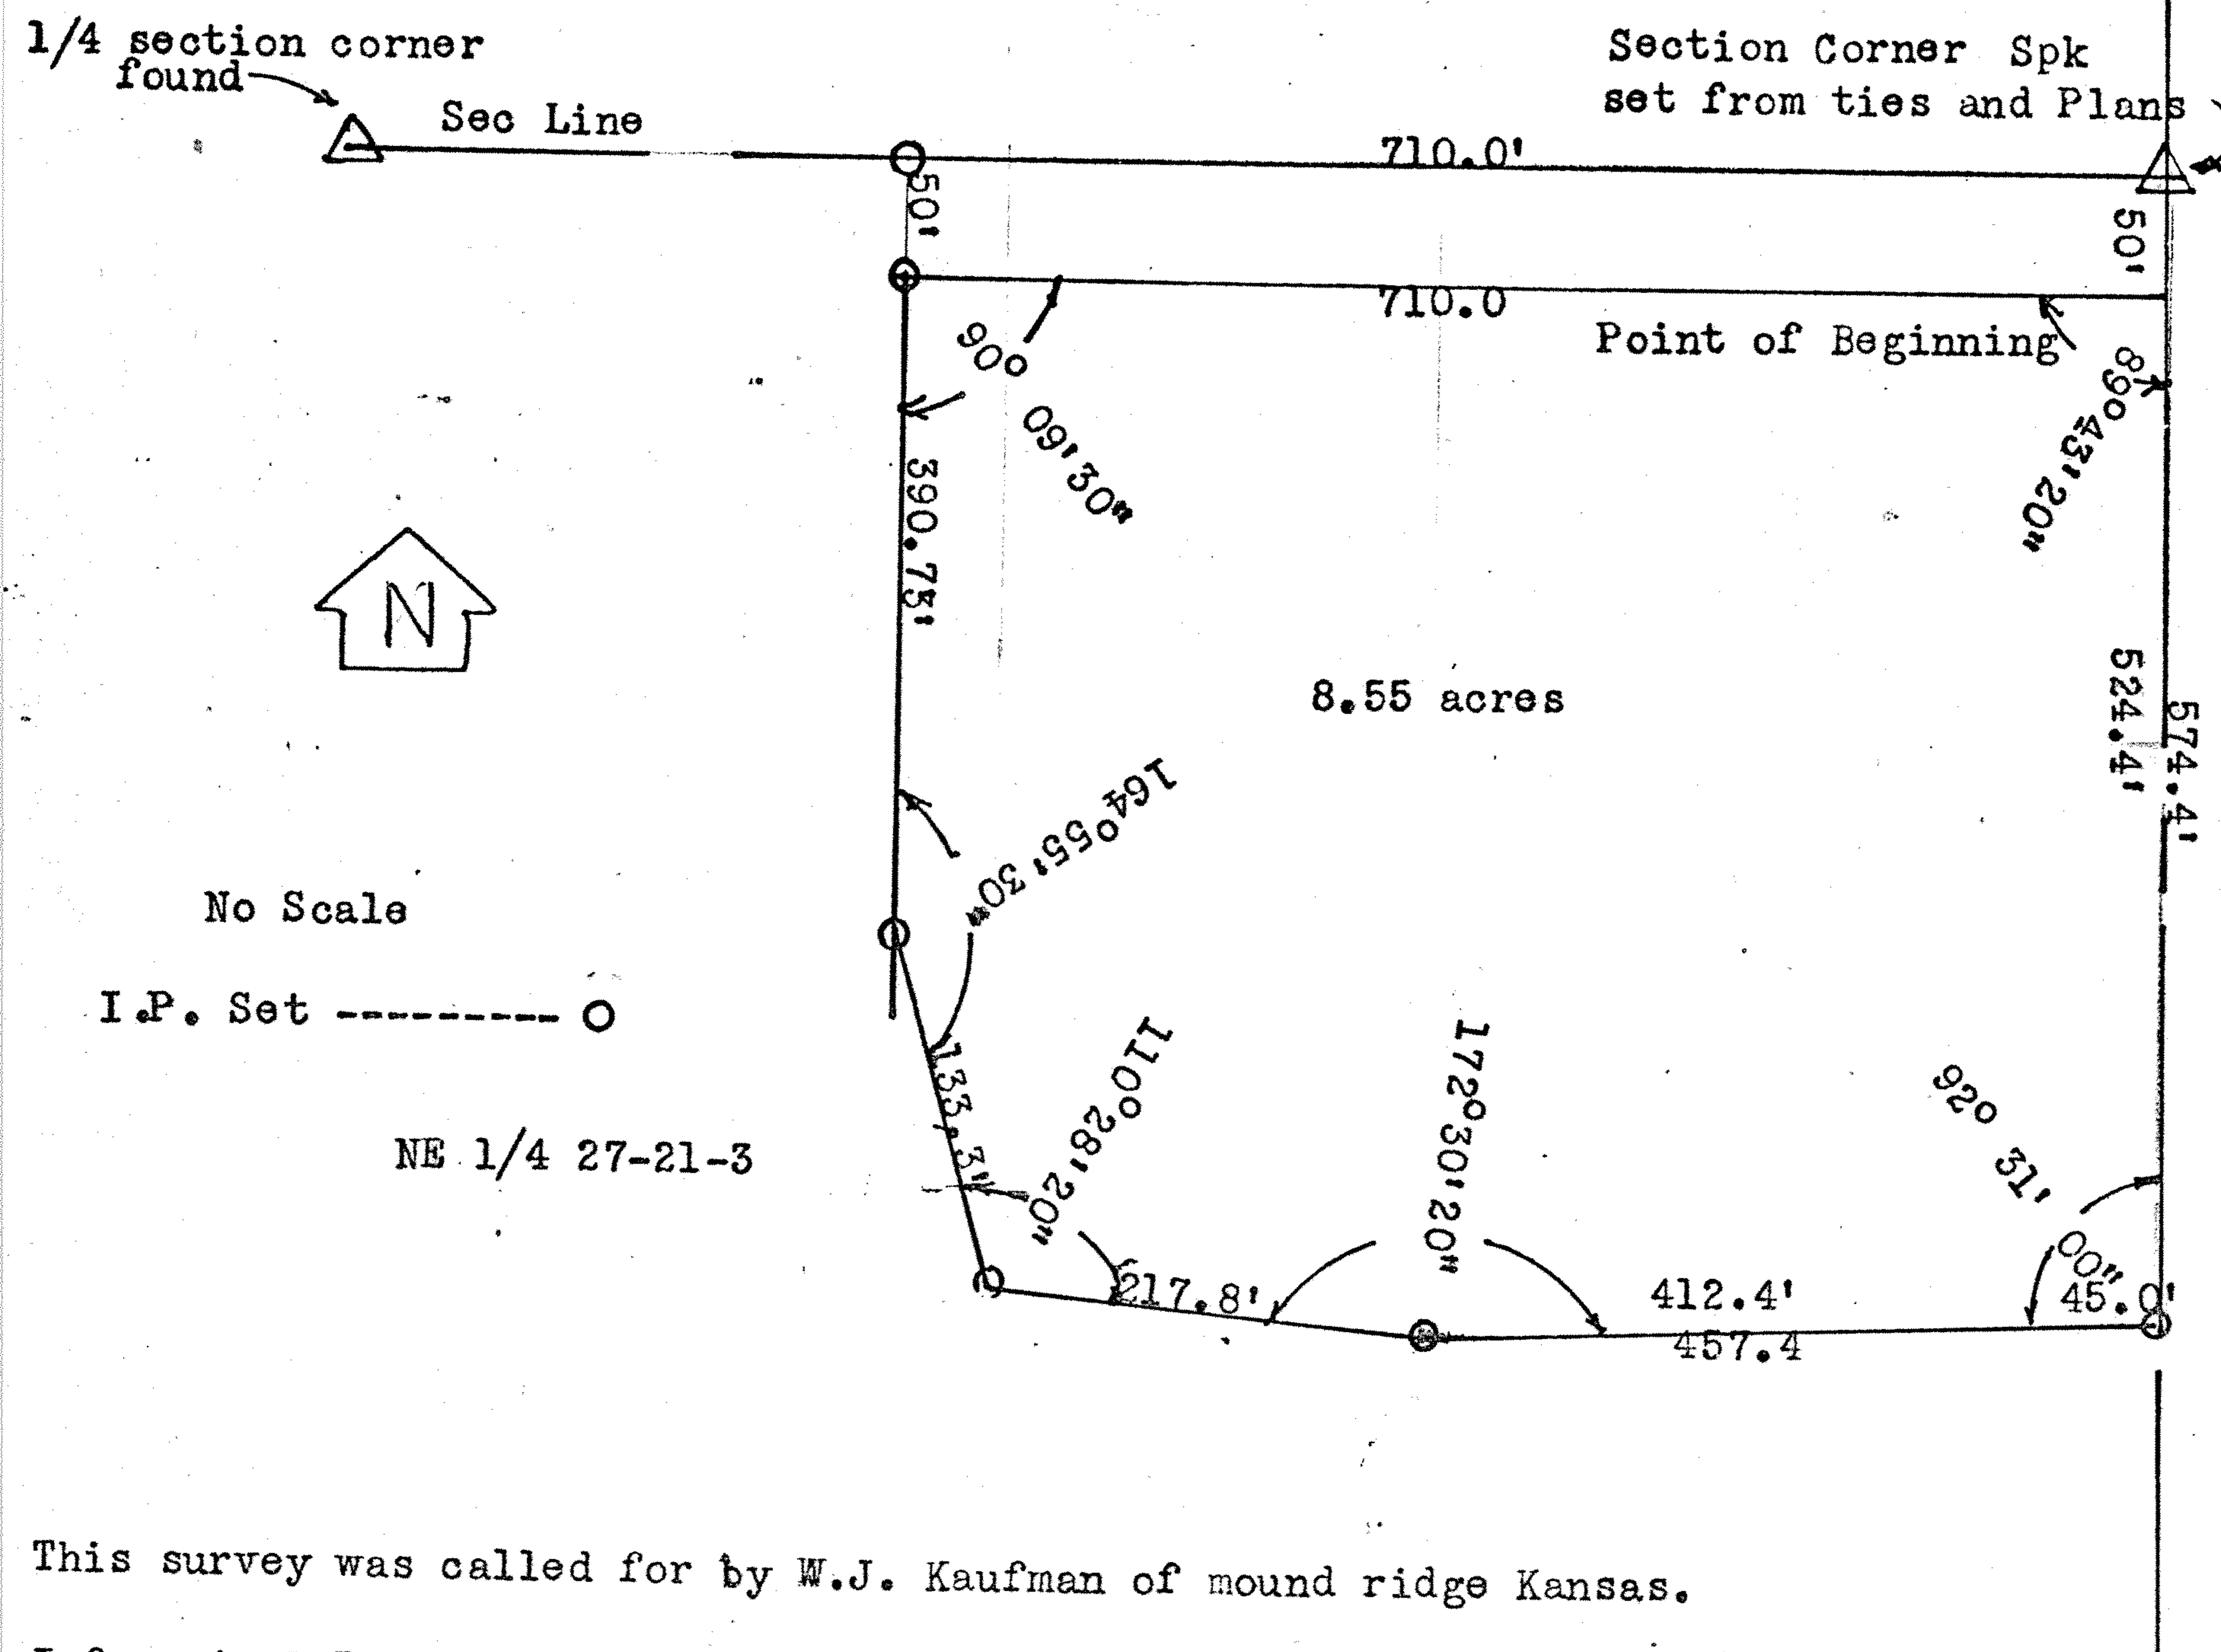


This survey was called for by W.J. Kaufman of mound ridge Kansas.

I Francis R Rankin, a licensed professional Engineer of the state of Kansas
Hereby certify that a survey of the following described tract was made under
my supervision; Beginning on section line and 50.0' south of the NE corner of
said section 27; - Thence south on Section line 524.4'; -Thence westerly at an
interior angle of 92°31'00" a distance of 457.4'; -thence at an interior angle
of 172°30'20" a distance of 217.8'; - Thence at and interior angle of 110°28'20"
a distance of 133.3'; -Thence at an interior angle of 164°55'30" a distance of
390.73'; -Thence at an interior angle of 09°09'30" a distance of 710.0' and to
the point of beginning. Said tract contains 8.55 Acres more or less and
excludes the 50' right of way along the north line of said section. I further
certify the above plat to be representative of the survey made under my super-
vision so far as it is known to me.

1/4 section cor.
set

Signed this 2 day of SEPTEMBER 1975.

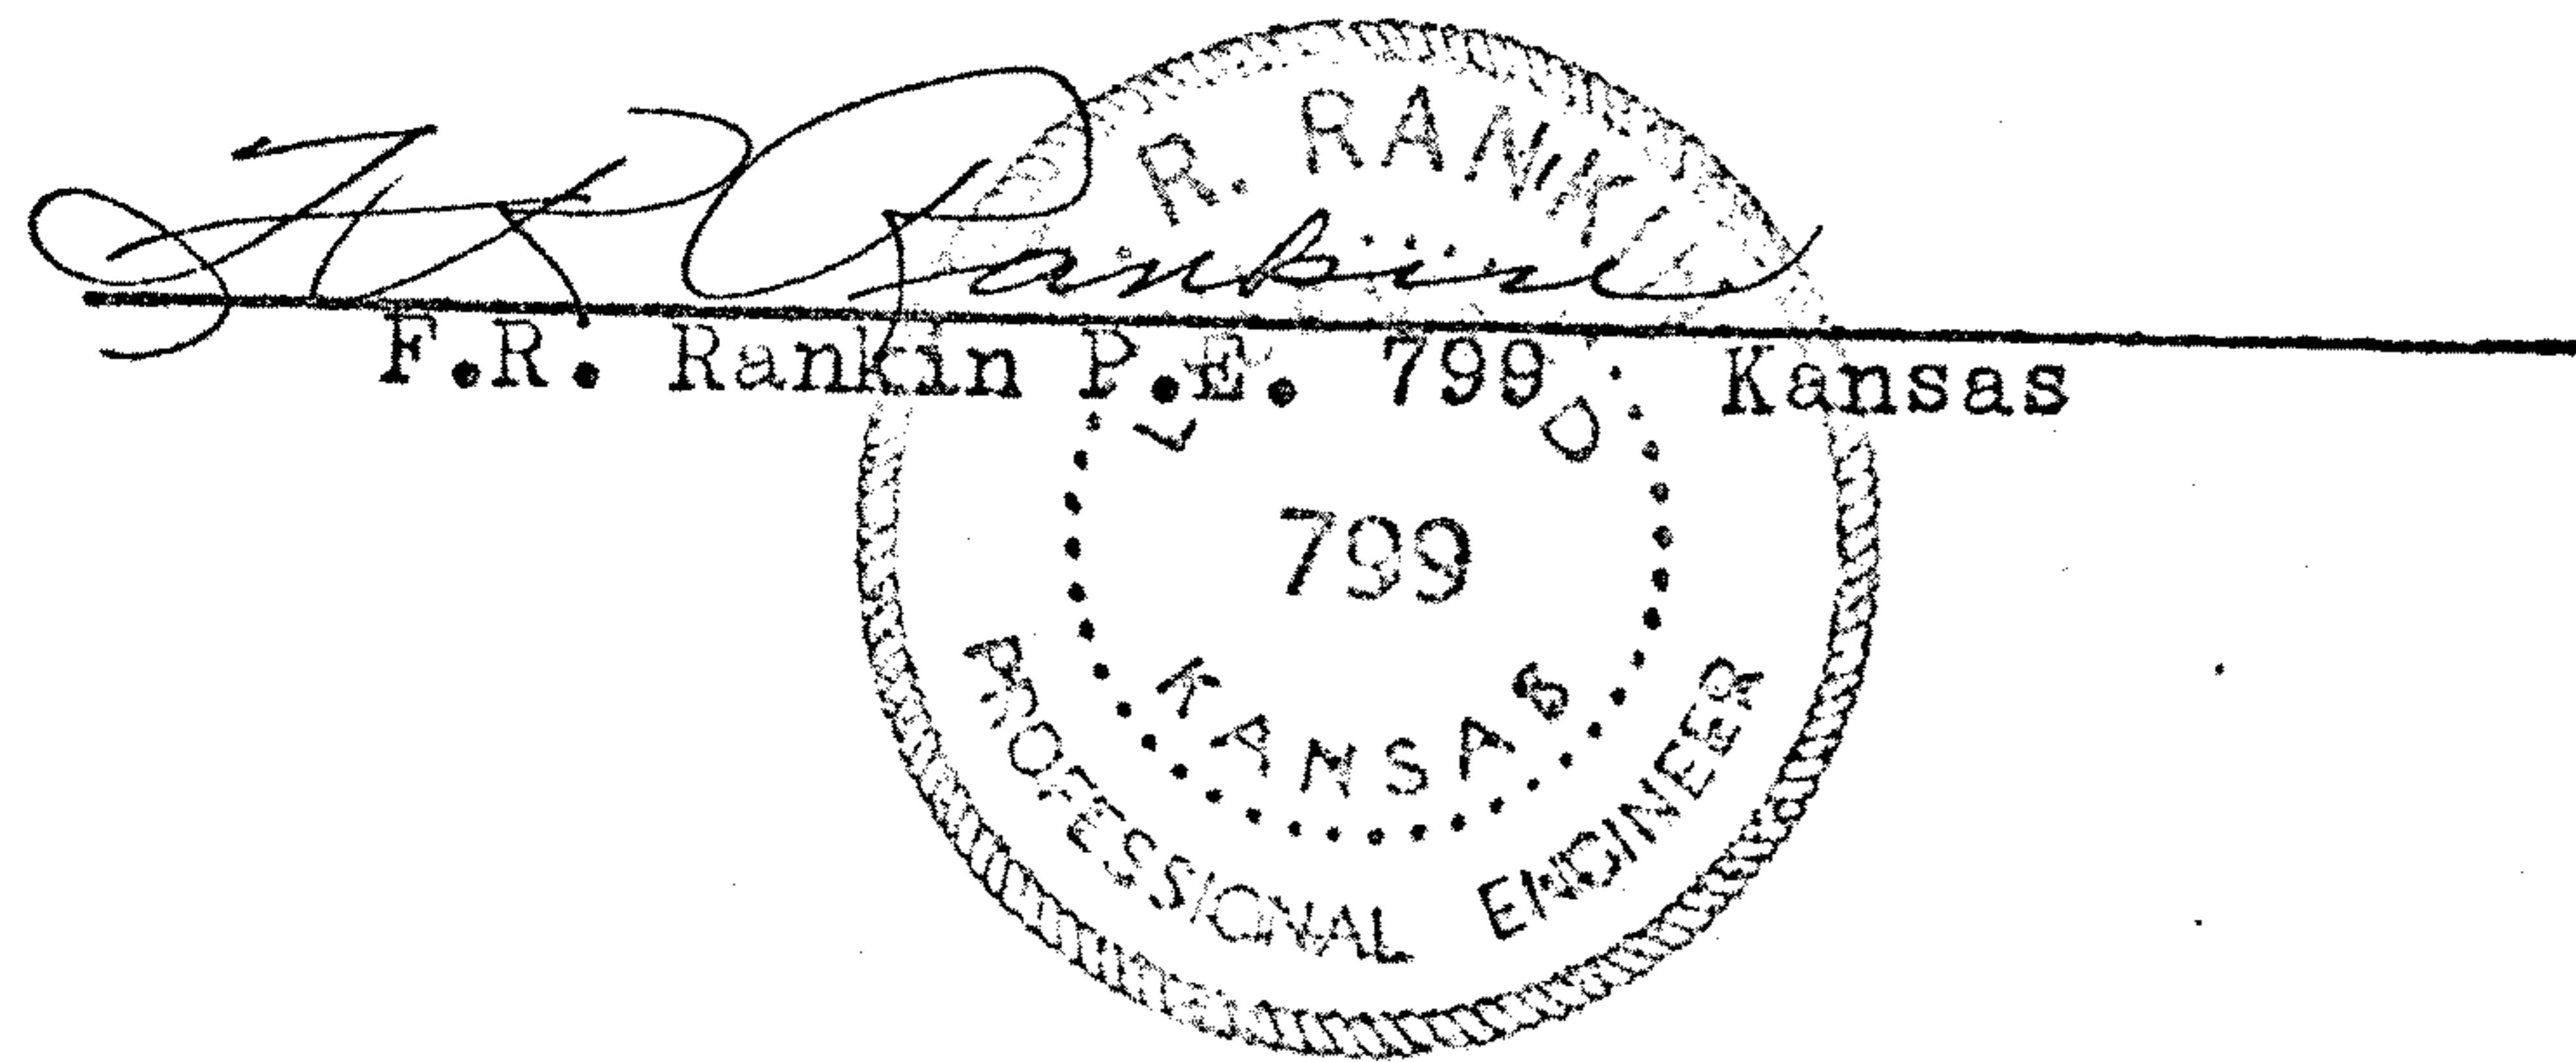

MICROFILM

CORNER STONE TIES:

NE Section corner Spk Nail
74.0 S.E. to derby Pipe line marker
80.4 N.N.E to Derby pipe line marker

East 1/4 Corner #4 Re-Bar
In line with Hege going west
30.4 west to cor. Pst.
59.4 N.E. to ctr. P.P.