The above notice was duly sent to each of the parties named therein and a written acknowledgement of service received from each which was duly filed in this office no less than six days prior to the date set for the survey.

Before proceeding with the survey R. I. McCurdy was duly aworn to act as flagmen and chainman.

Field-Note: ----From the corner common to sections 2,3,10 and 11 I run west between sections 3 and 10.

20.08

1/16-section corner stone 0.K. 1/4 section corner common to section 3 and 10. 40.15

> From the corner common to sections 2,3,10 and 11 I run North between sections 2 and 3, Va. 9° 20' E.

A corner stone said to have been placed in during a survey of 20.00 section 2.

The 1/4 section corner common to sections 2 and 3.0.K. 40.16

> From the 1/4 section corner common to sections 2 and 3 I min west on quarter section line.


1/16 section corner said to have been established in 1884. 20.03

> From the stone marking the southeast corner of the southwest quarter of the northeast quarter I run North on 1/16 section line.

1/16 section minman corner 0.K. 20.03

I set in a lime stone 17x13x3" for 1/16 section corner. 37.33

> I. H. A. Rowland, County Surveyor, of McPherson County, Kansas, do hereby certify the above to be a correct copy of my field notes of the survey of section three (3), town twenty-one 21) south, and of range three (3) west of the Sixth Principal Meridian. Said survey was commenced on the 12" day of March mand completed on the 13" day of March A. D., 1902.

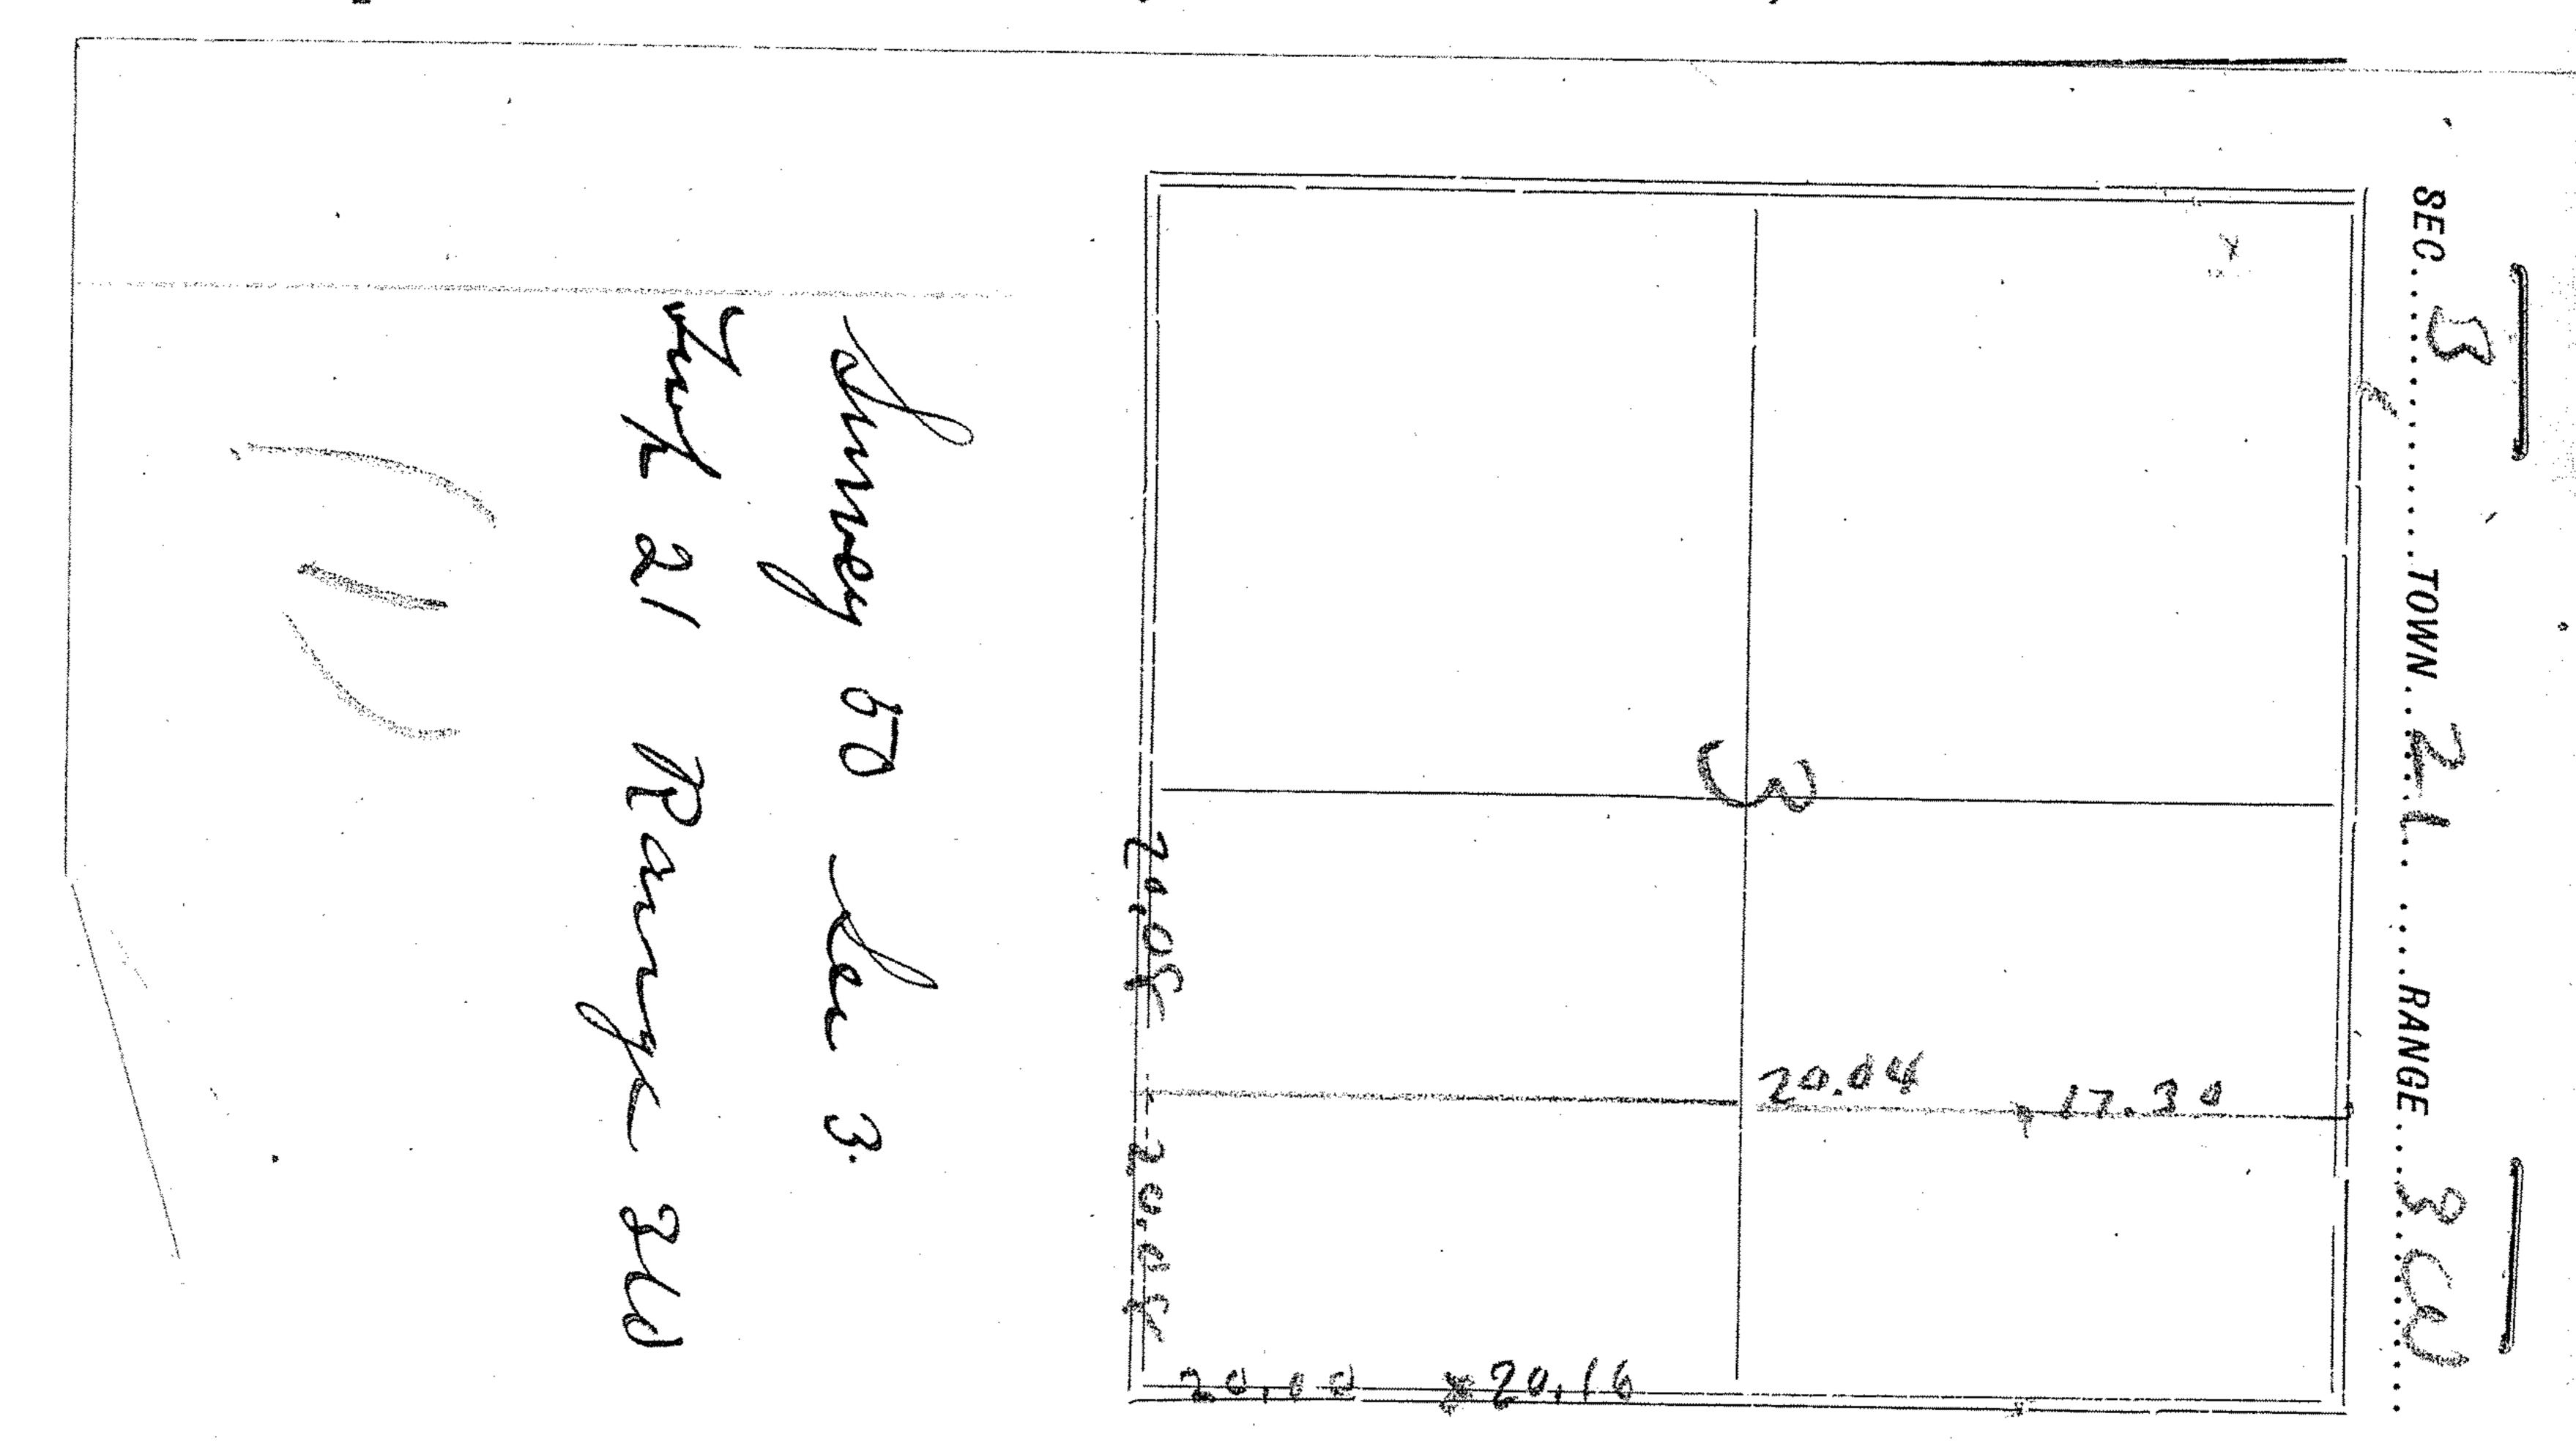

MICROFILE