



Plat of Survey

Heller Boundary Surveys, W. B. Heller, L.S. 1202, 863 S. 9th, Salina, KS 67401 Ph: 1-620-245-8023

This is to certify and acknowledge that I, William B. Heller, a registered land surveyor in the County of McPherson, State of Kansas, surveyed the land platted on this plat of survey.

For: Vaughn L. & D'Elida Juhnke
545 16th Avenue
Moundridge, KS 67107

Date: November 8, 2008

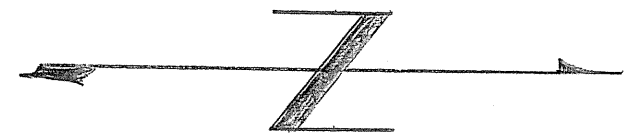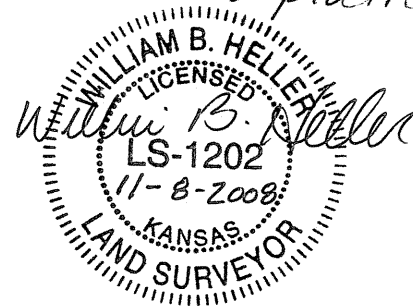

Scale: 1" = 330'

Legend:


- ▲ = section corner found
- △ = section corner set
- = property pin found
- = property pin set

E. 1/16 Cor., S.E. 1/4, Sec 3, T21S-R3W
Found: 1/2" rebar & I.D. cap
Origin: J.H. Broseuer

S.E. 1/16 Cor., Sec 3, T21S-R3W
Set: 1/2" x 24" rebar & I.D. cap
Origin: W.B. Heller

1,324.31(R)
N0°08'04"E(R)

Center East 1/16 cor., sec. 3, T21S-R3W
Found: 3/4" pipe 0.2' above ground
Origin: J.H. Broseuer

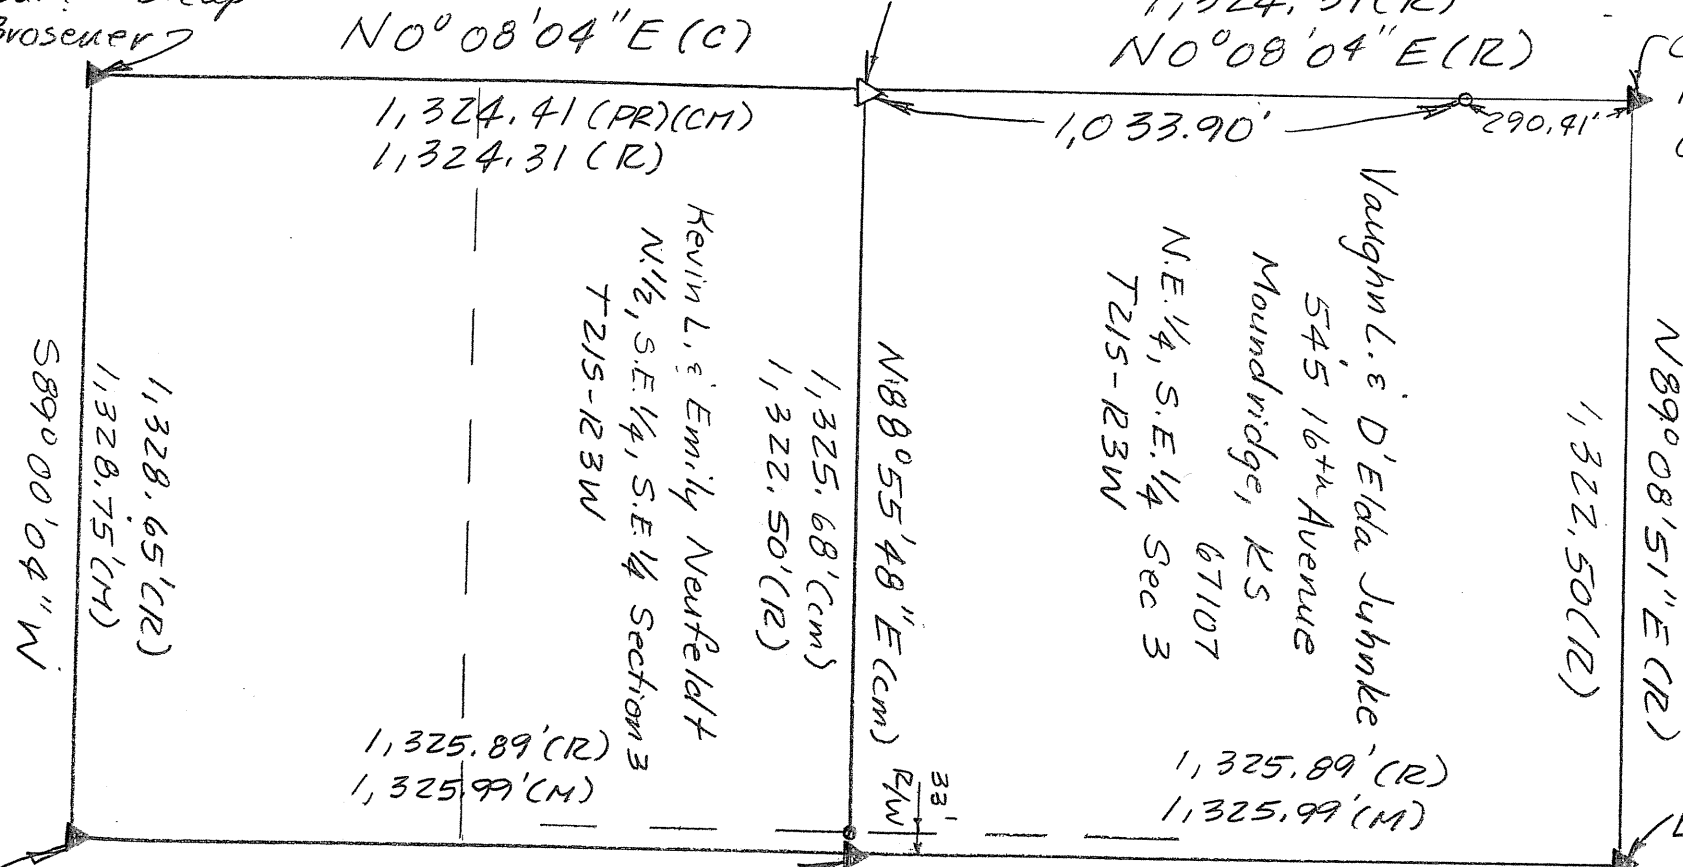

Legend continued

- (R) = Record measurement
- (CM) = calculated measured distance
- (C) = calculated
- (PR) = prorated distance

S.E. Cor., Sec. 3, T21S-R3W
Found: 1/2" rebar
Origin: unknown

N0°00'00"E (assumed)
2,651.98'(CM)
2,651.78'(R)
S. 1/16 Cor., S.E. 1/4, Sec 3, T21S-R3W
Found: 1/2" rebar and I.D. cap
Origin: J.H. Broseuer

Note: No distance or angle read from the E. 1/4 Cor. to the C.E. 1/16 Cor.
Note: No title work performed for this survey.