
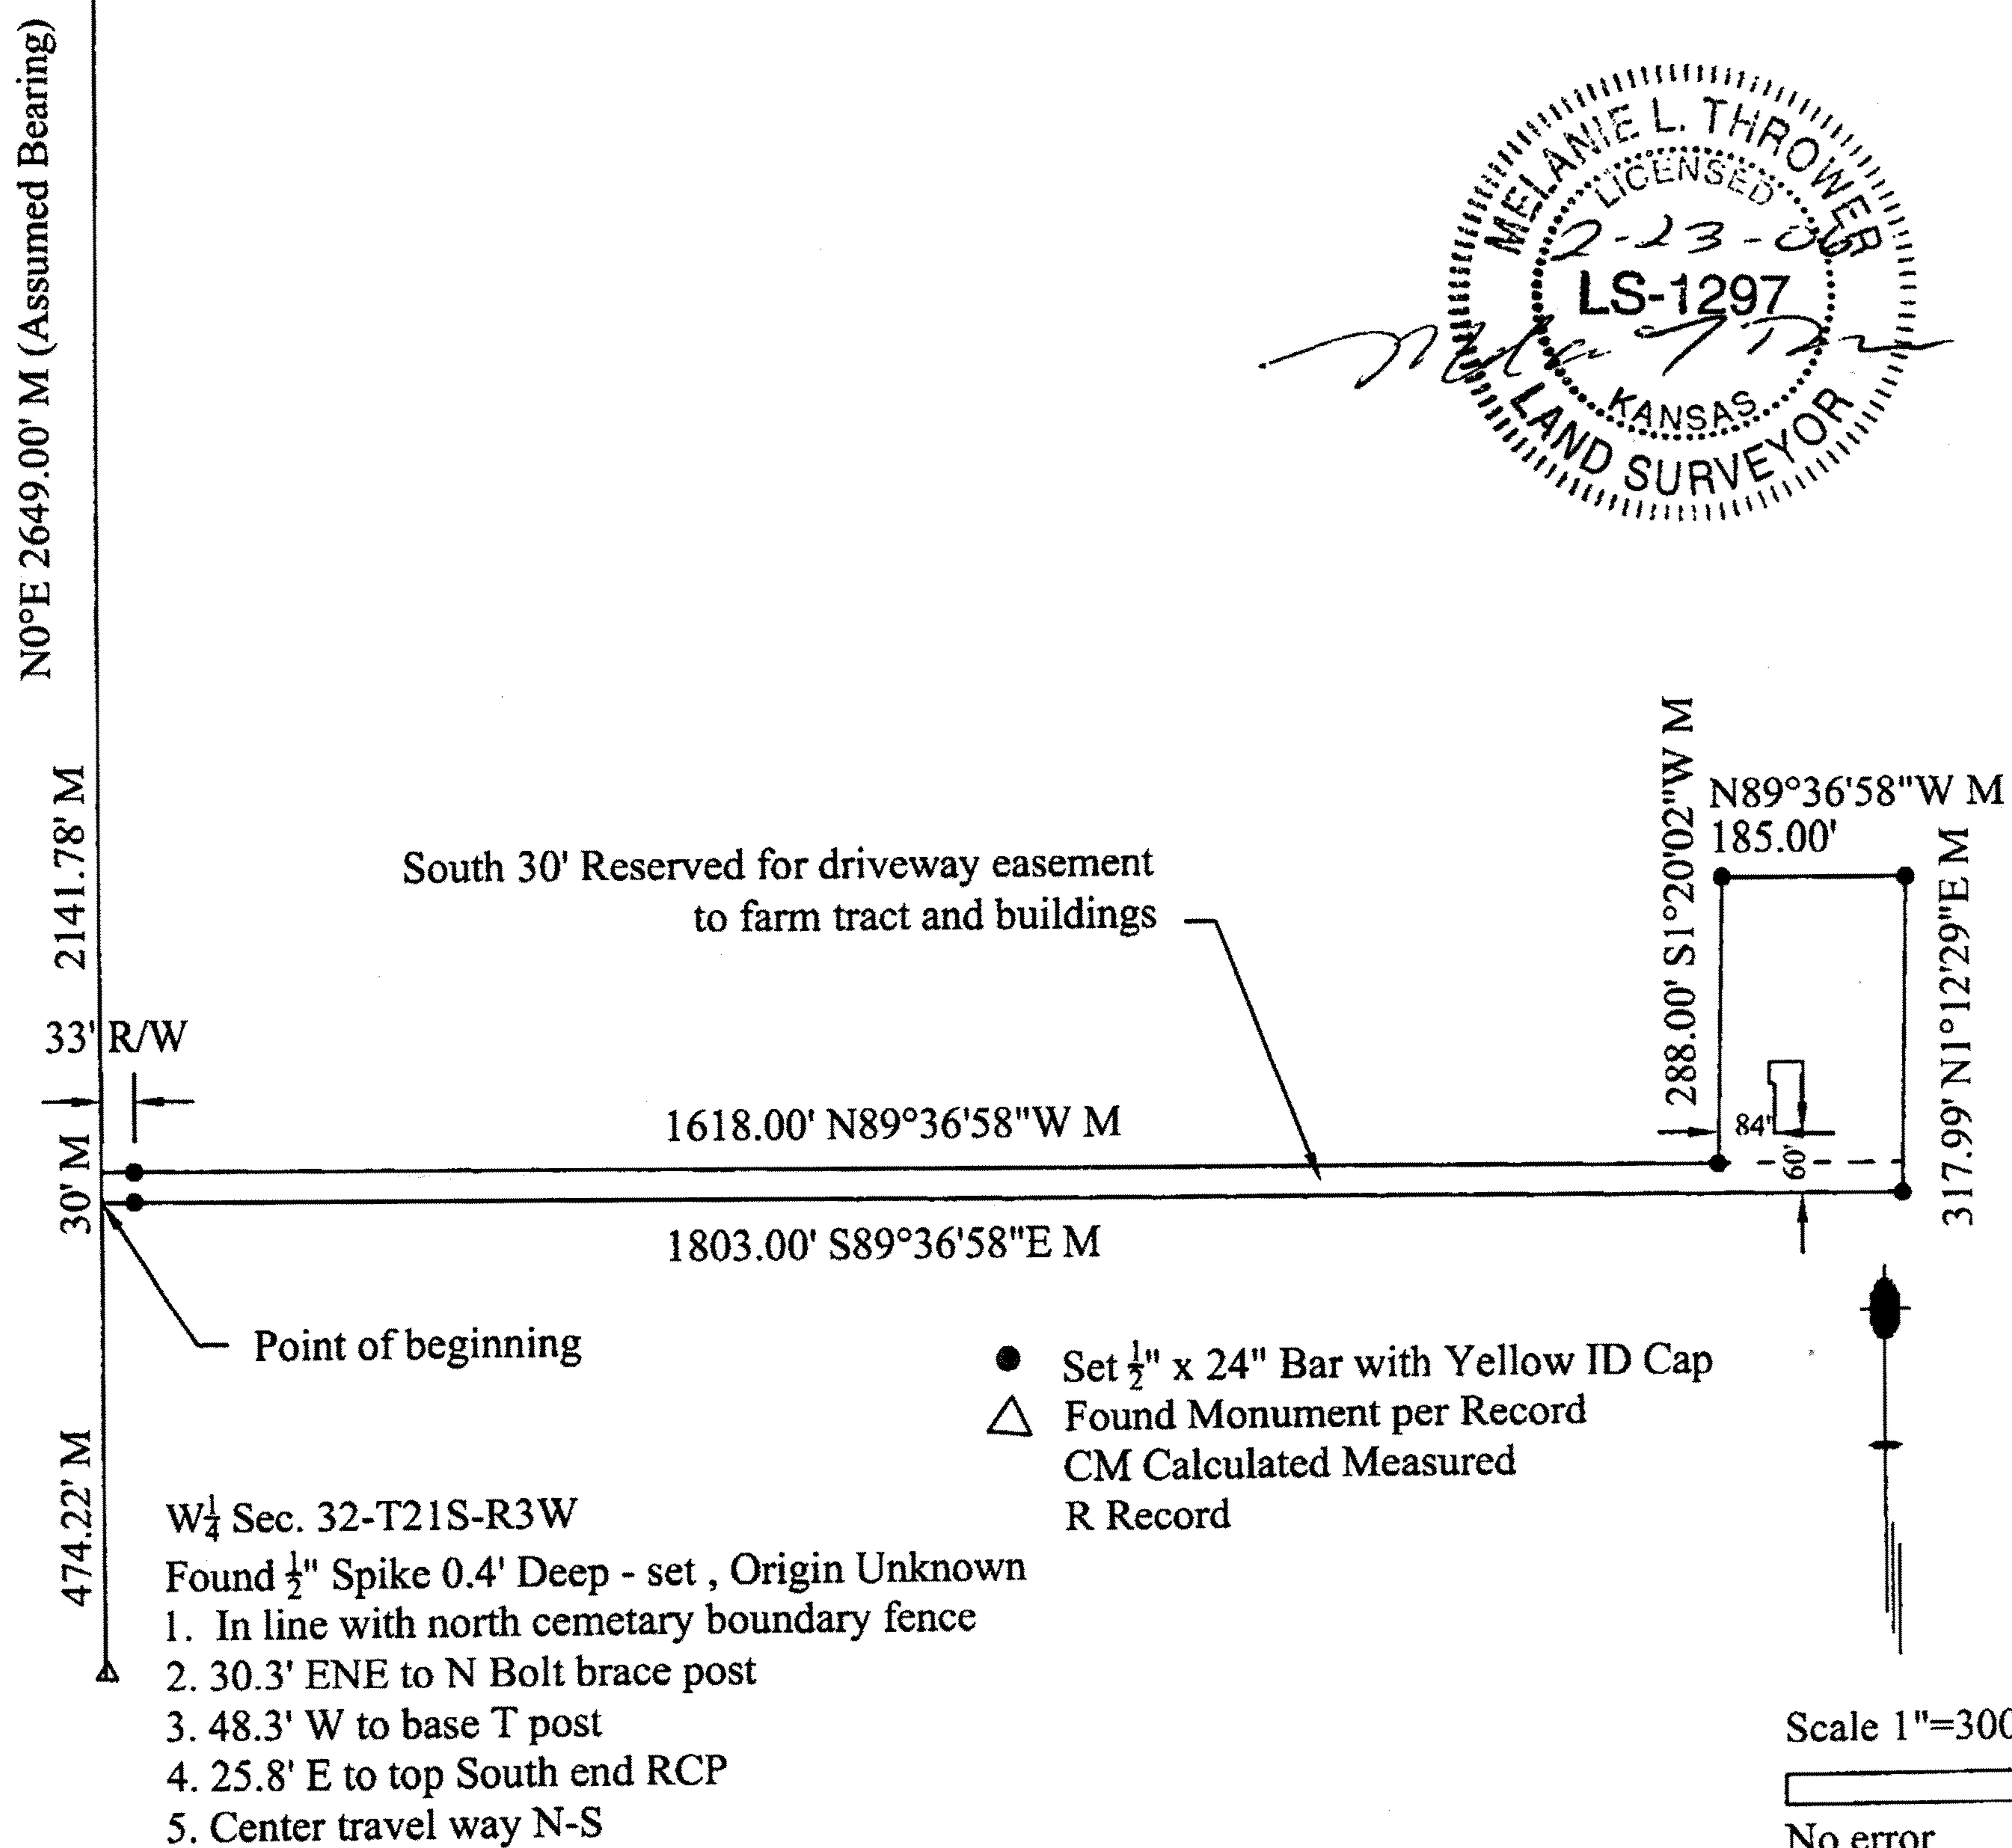


A part of the Northwest Quarter of Section 32, Township 21 South, Range 3 West of the 6th P.M. described as follows: Commencing at the Southwest Corner the Northwest Quarter of Section 32; thence N0°00'00"E 474.22 feet along the west line of said NW $\frac{1}{4}$ to the point of beginning; thence S89°36'58"E 1803 feet; thence N1°12'29"E 317.99 feet; thence N89°36'58"W 185 feet; thence S1°20'02"W 288 feet; thence N89°36'58"W 1618 feet; thence S0°E 30 feet to the point of beginning containing 2.47 acres more or less in McPherson County, Kansas less any easements of record. and hereby reserving the south 30 feet thereof for driveway easement to farm tract.

On February 23, 2006, Melanie L. Thrower, completed the survey here by platted.

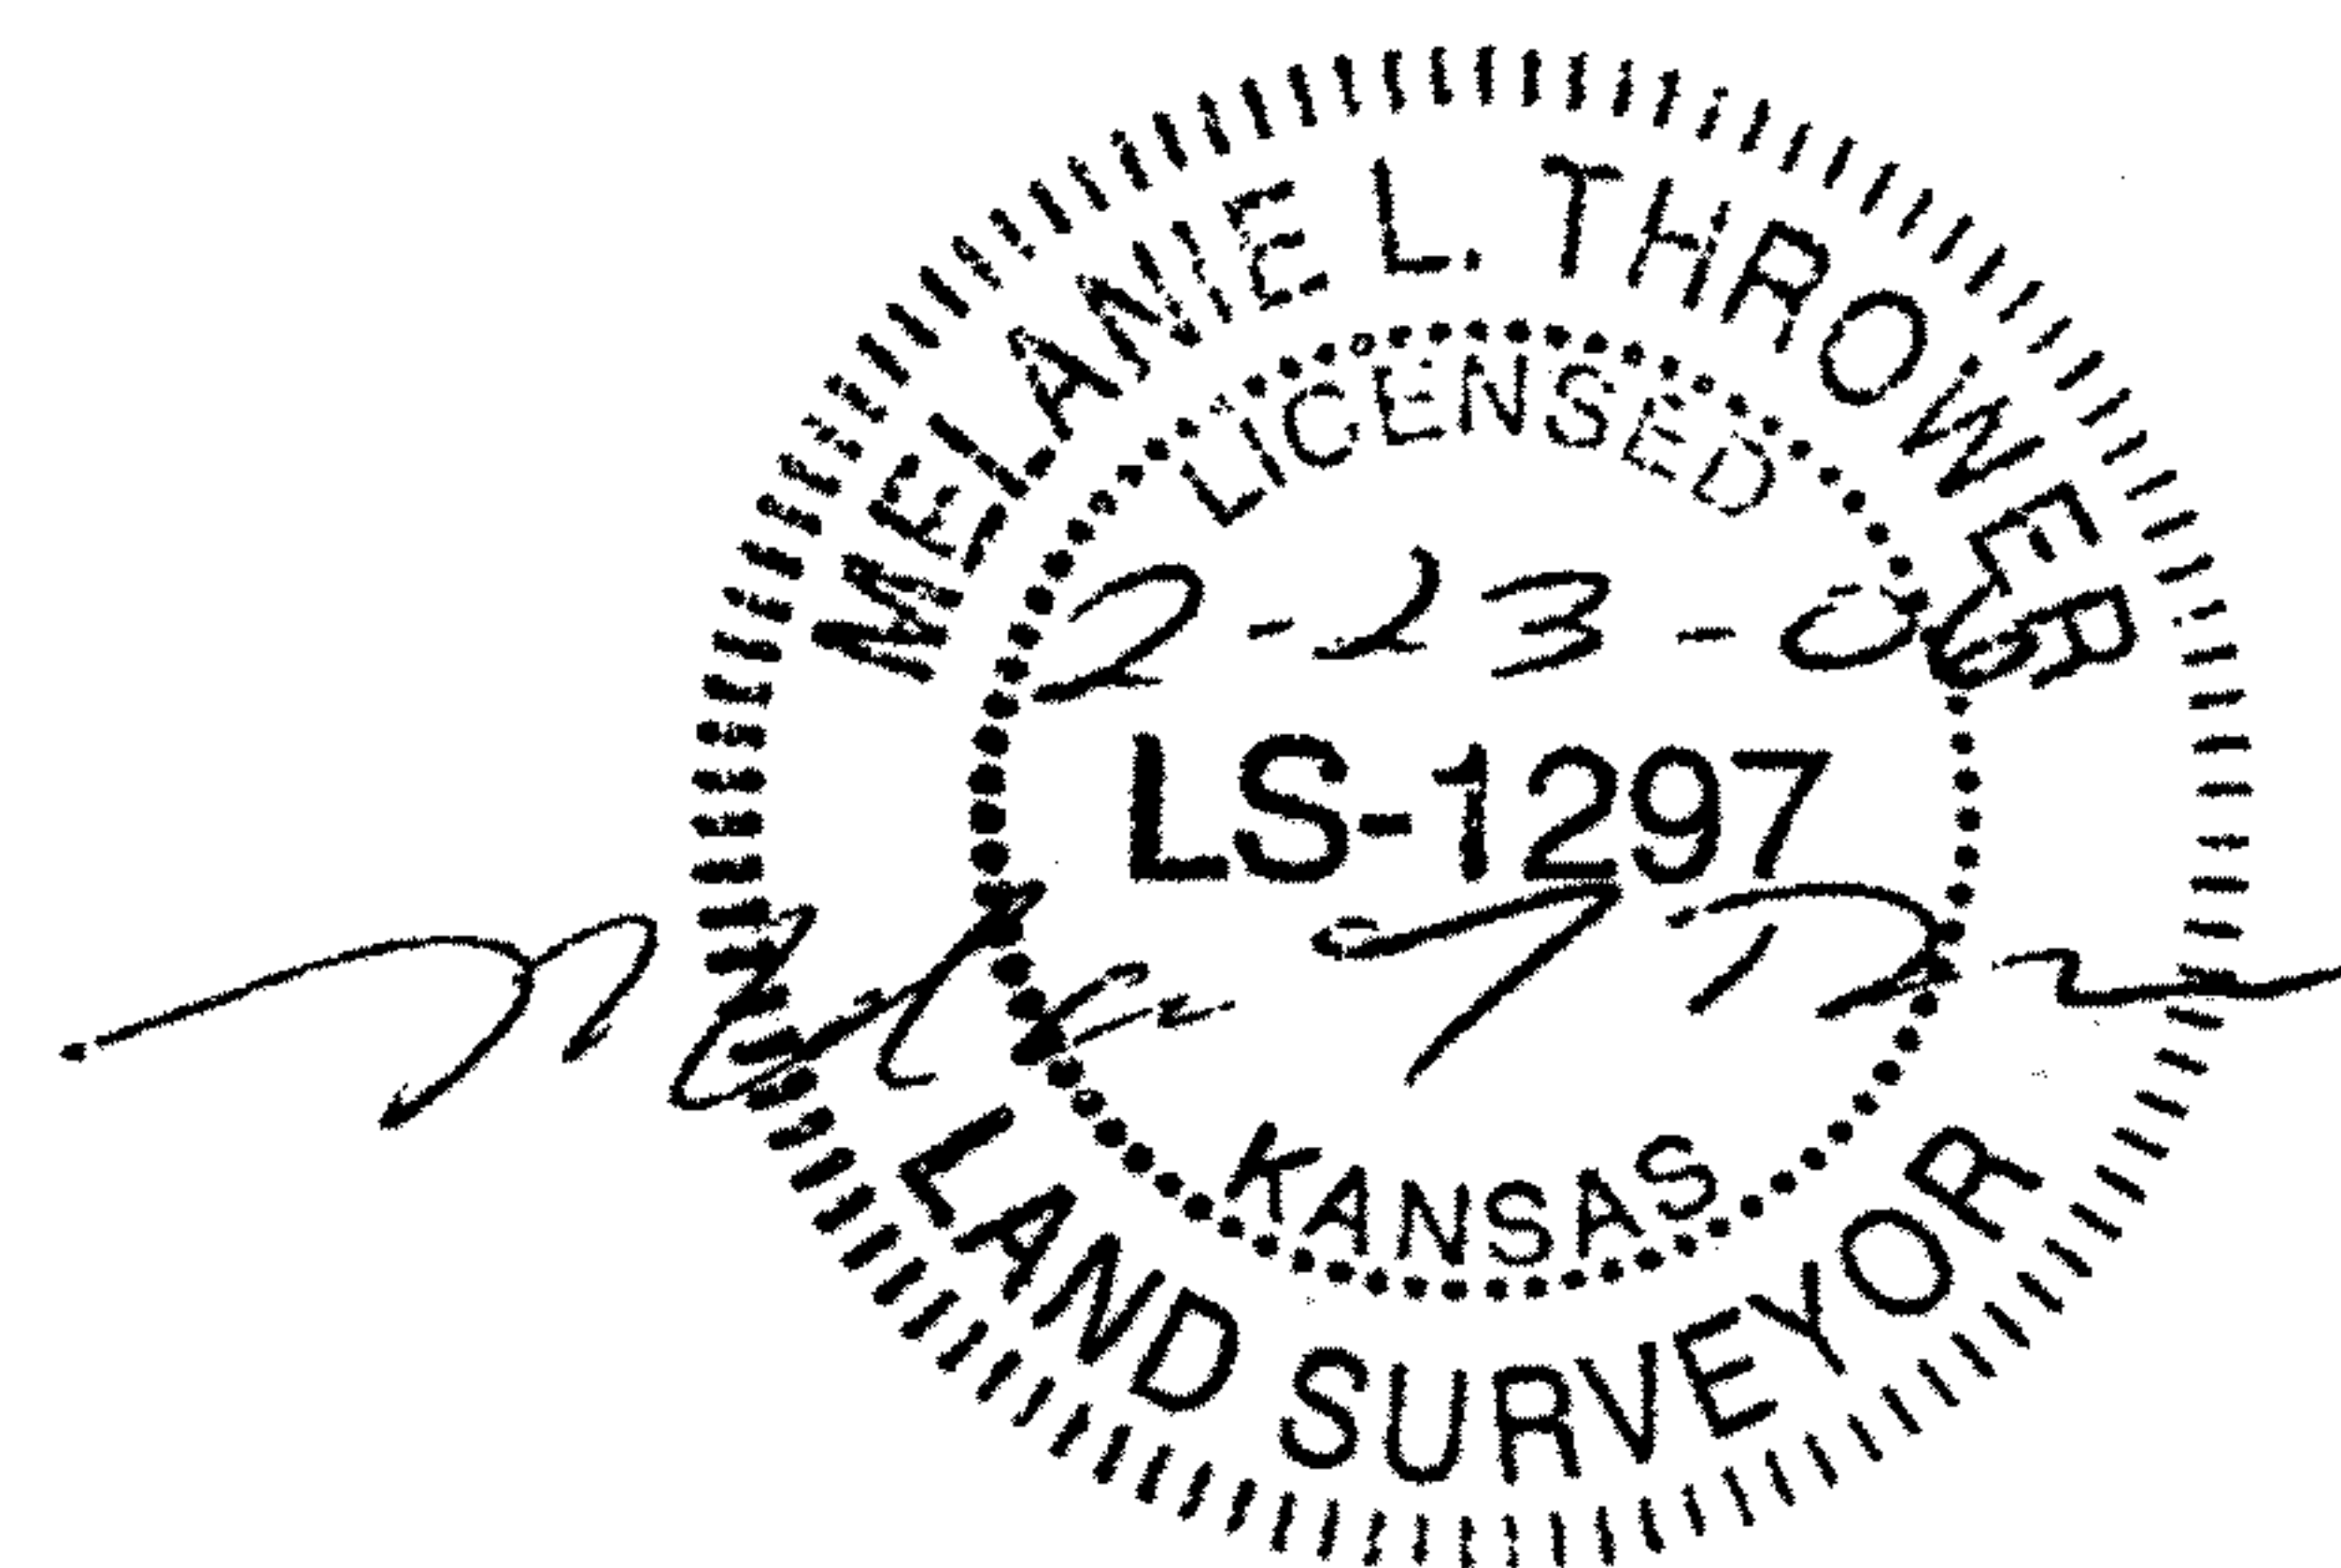

MAPCHECK REPORT

Sat Feb 25 09:11:53 2006

Project:

MAPCHECK REPORT for Goering

Starting Pt#1 Coordinates - North: 5000.00', East: 5000.00'

Ending coordinates - North: 5000.00', East: 5000.00'

ERROR - North: 0.00', East: 0.00', Total: 0.00', Bearing: S 01°35'00" W

S 89°36'58" E 1803.00'

2 N:4987.92' E:6802.96'

N 01°12'29" E 317.99'

3 N:5305.84' E:6809.66'

N 89°36'58" W 185.00'

4 N:5307.08' E:6624.67'

S 01°20'02" W 288.00'

5 N:5019.16' E:6617.96'

N 89°36'58" W 1618.00'

6 N:5030.00' E:5000.00'

S 00°00'00" E 30.00'

7 N:5000.00' E:5000.00'

Perimeter: 4241.99'

Area: 2.47 acres 107457.27 sq ft

Precision: 1608414.38

