


NW $\frac{1}{4}$ 36-21-3

NW Corner

Sec Line 7

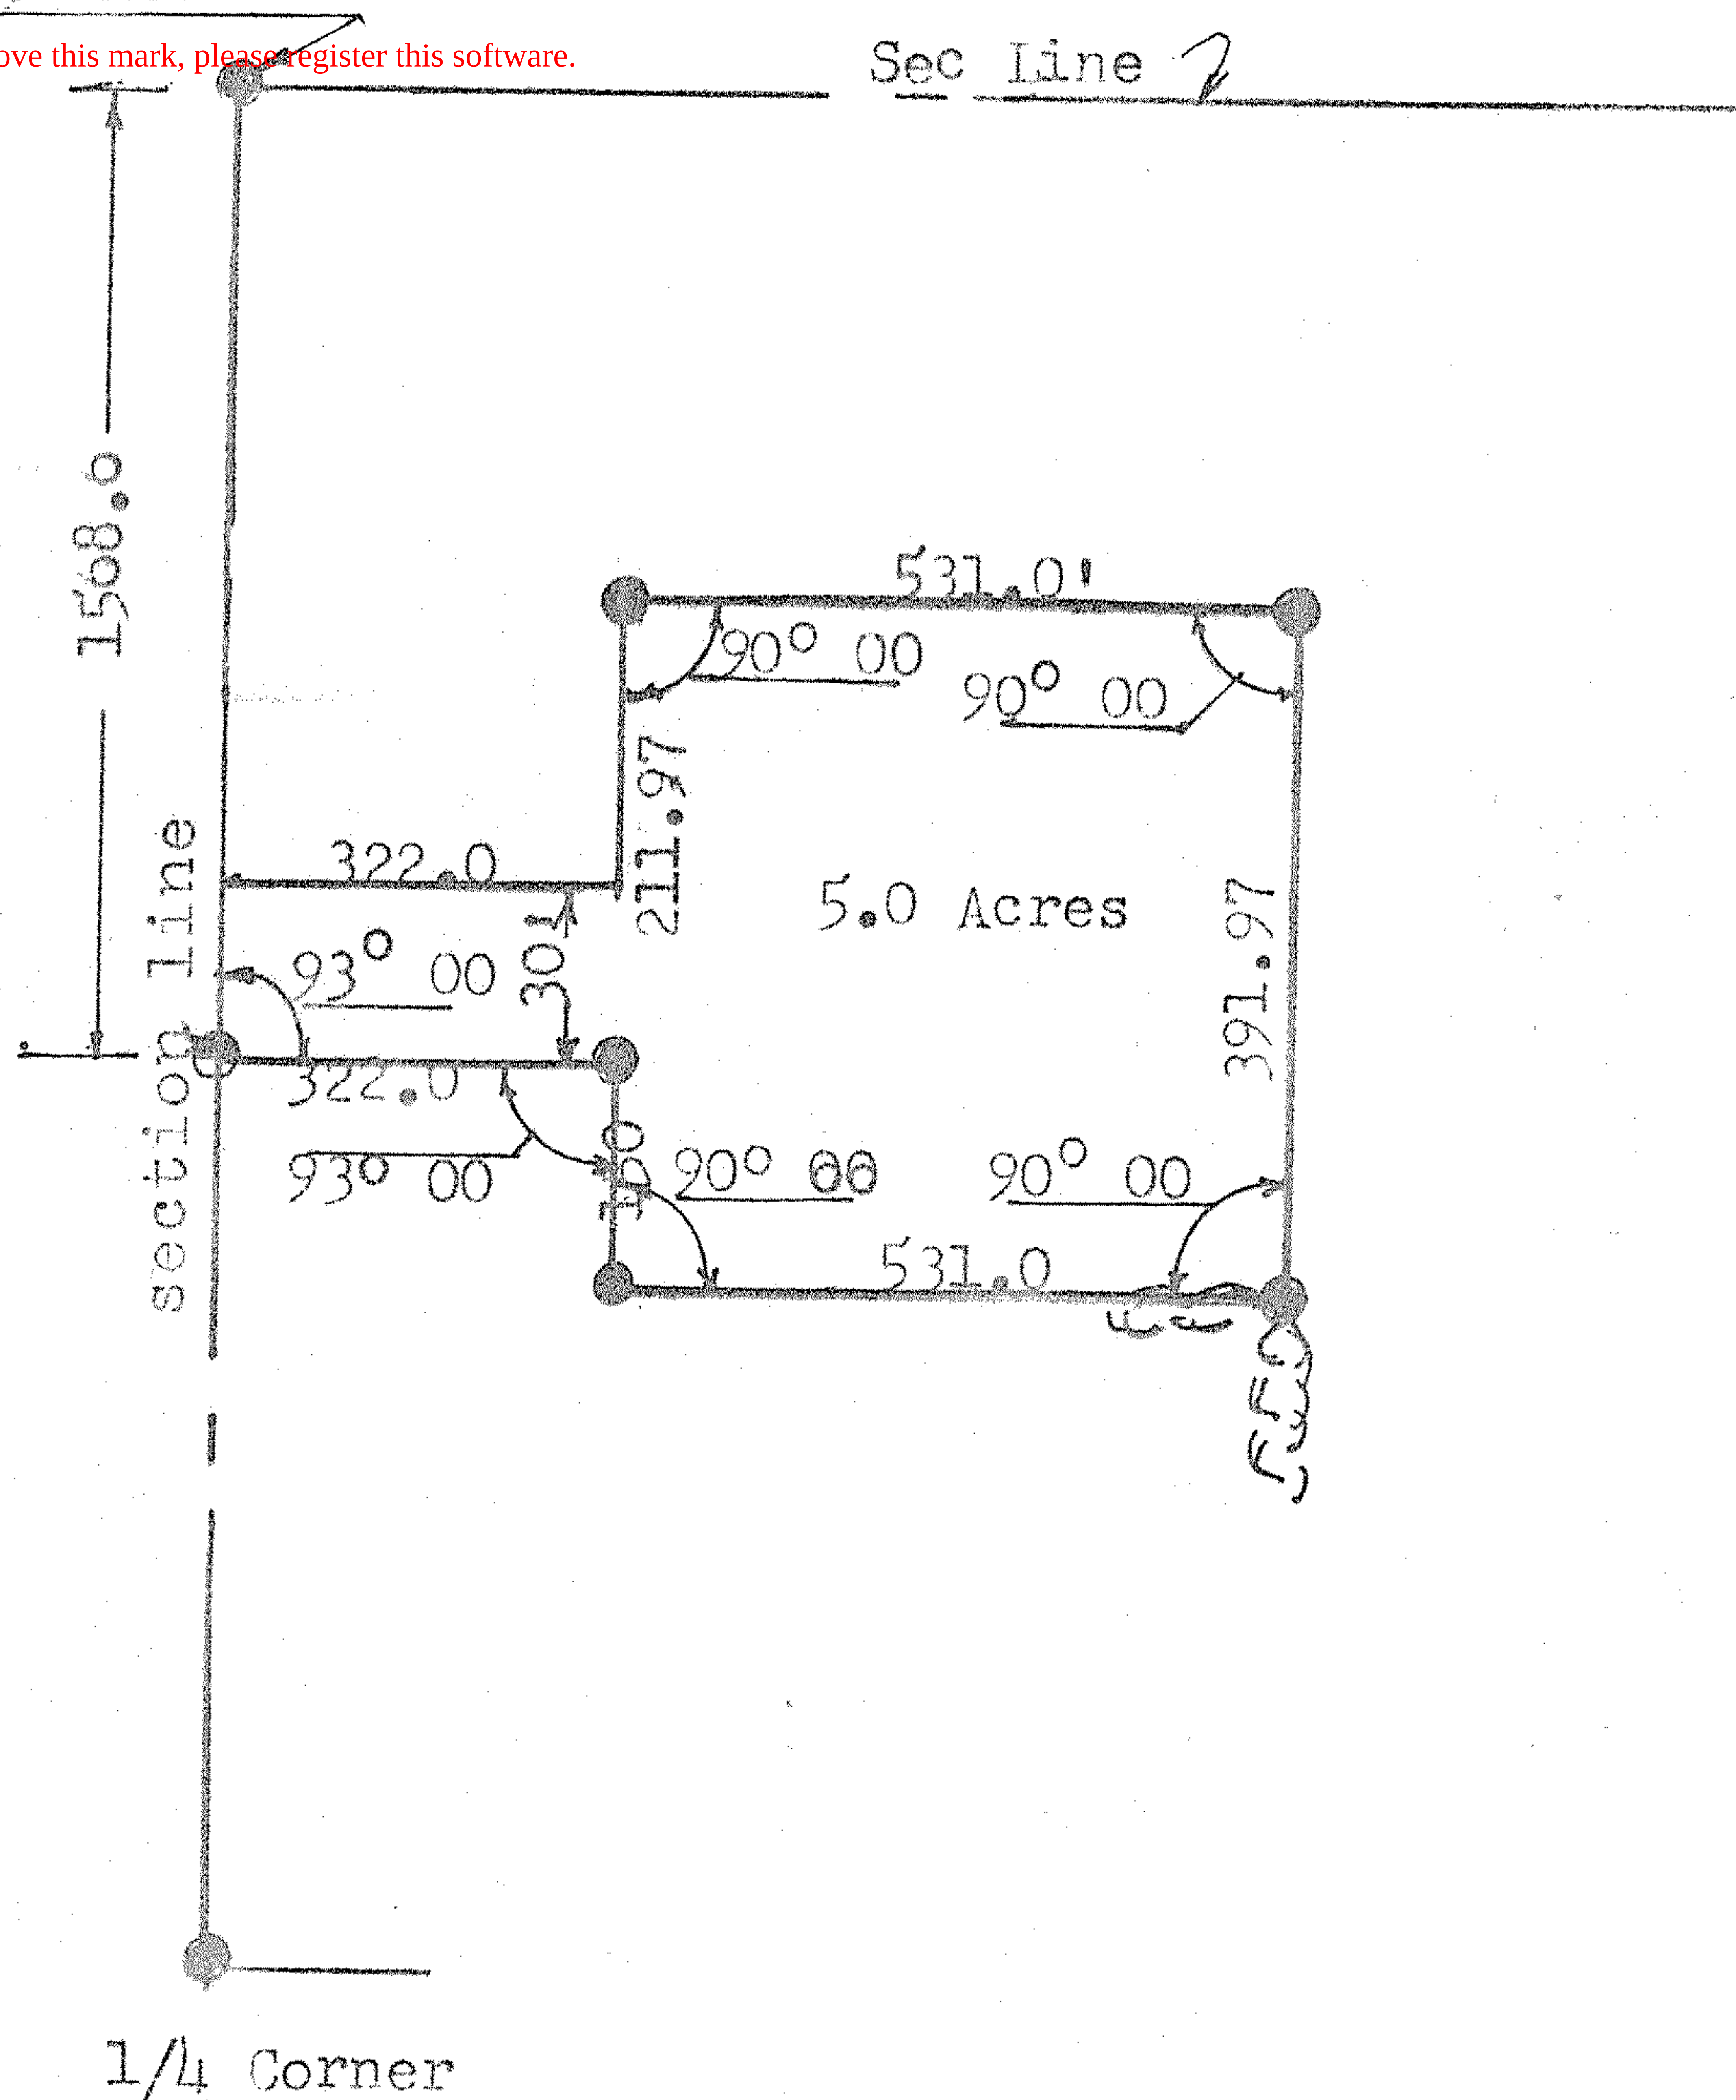

No scale

- 1/2" I.P. Set
- 60 D spike set

This survey called for by the Bacon Brothers McPherson, Kansas.

I, F.R. Rankin a licensed professional engineer of the State of Kansas
Hereby Certify that a survey was made under my supervision, described
as follows: Beginning 1568.0' south of the NW corner of Section 30-
Township 21 south; range 3 west, thence on interior angle of 93° 00'
East 322.0',-Thence on interior angle 267° 00' south 150.0',- Thence on
Interior angle 90° 00' east 531.0',- thence on interior angle 90° 00'
North 391.97',- Thence on interior angle 90° 00' West 531.0',-Thence
on interior angle 90° 00' south 211.97 to the north line of 30 roadway
thence on 87° 00' exterior angle west 322.0' to the west section line
thence south on section line 30.0' to the point of beginning. Said
tract contains 5.0 acres.

F.R. Rankin
F.R. Rankin, E.
7/5/1976

LICENSED
799
KANSAS
PROFESSIONAL ENGINEER

MICROFILM