


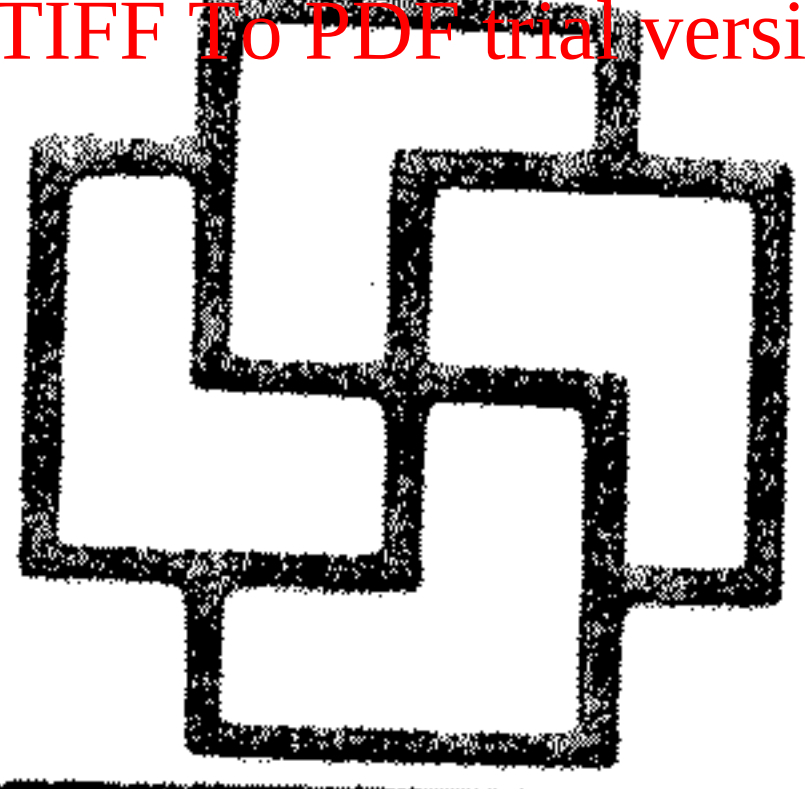


Garber Surveying Service, P.A.

217 East 1st, Suite 16 Hutchinson, KS 67501

Proj. No. G84-202

Survey for: Marlin Vogt

DESCRIPTION: Survey of a tract of land in the Northeast quarter of Section 8, Township 21 South, Range 3 West of the 6th Principal Meridian in McPherson County, Kansas as described on the attached sheet.

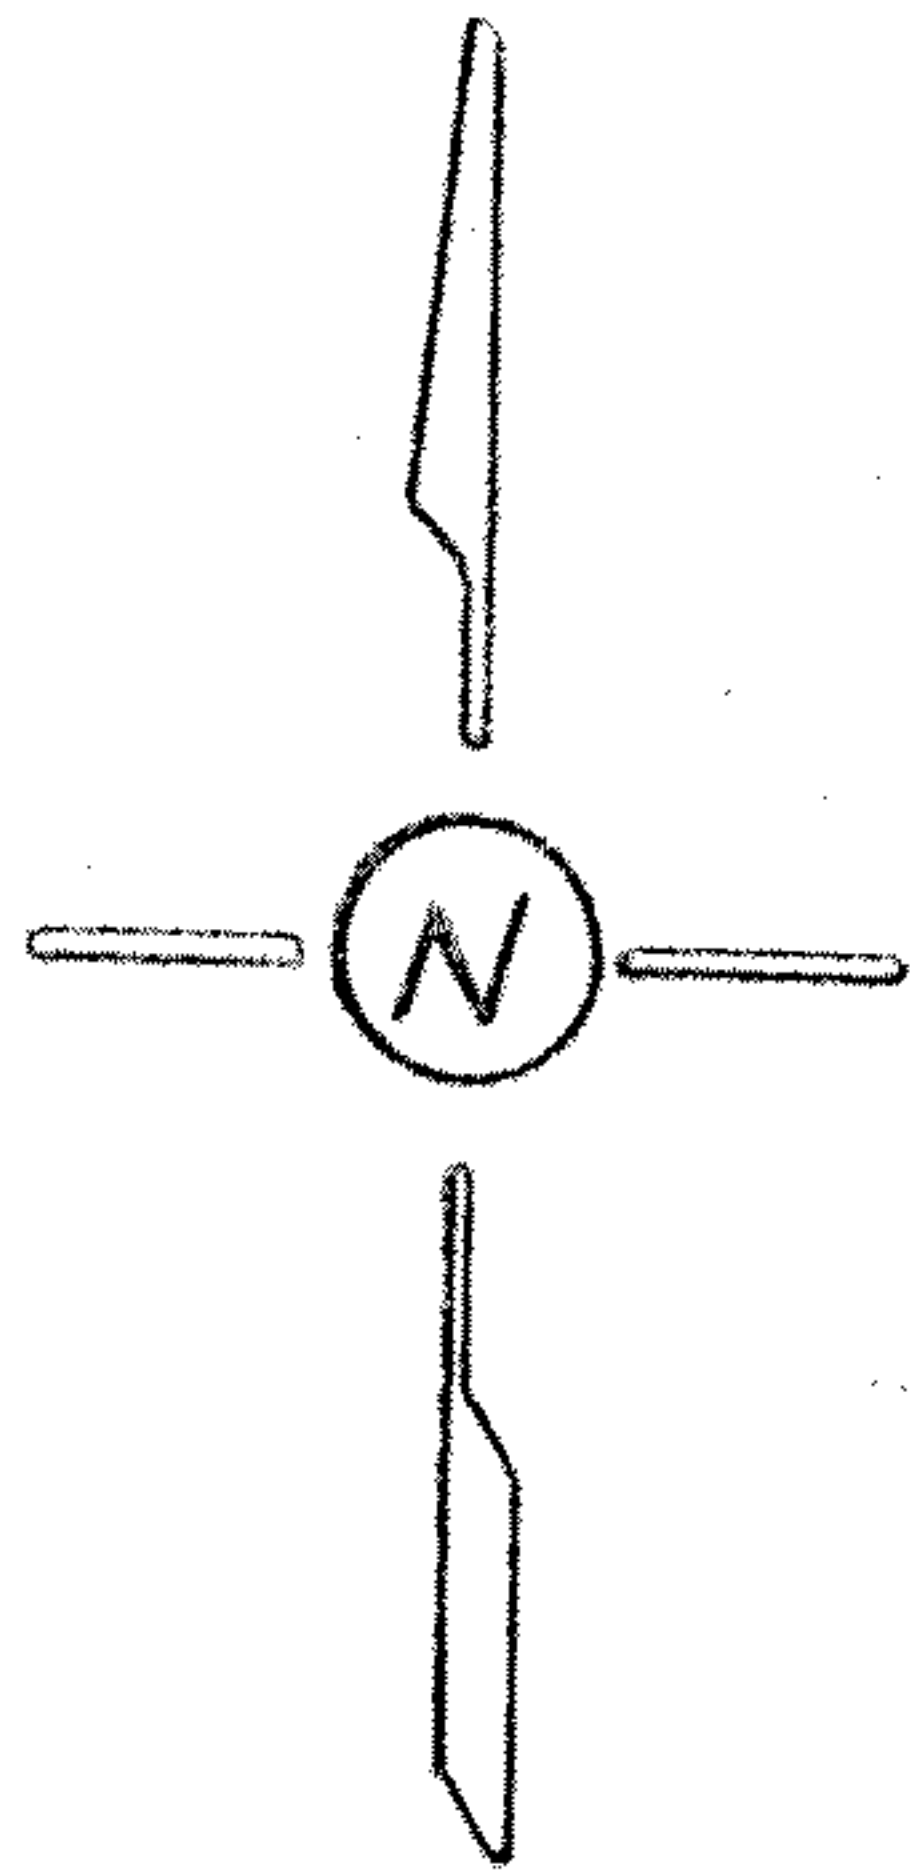



SCALE: 1"=100'

LEGEND

- △ - Section subdivision corner found
- - 5/8" x 24" iron rebar set


I hereby certify this plat to be a true, correct and complete representation of the property described above and on the attached sheet, as surveyed under my supervision, this 23rd day of July, 1984.

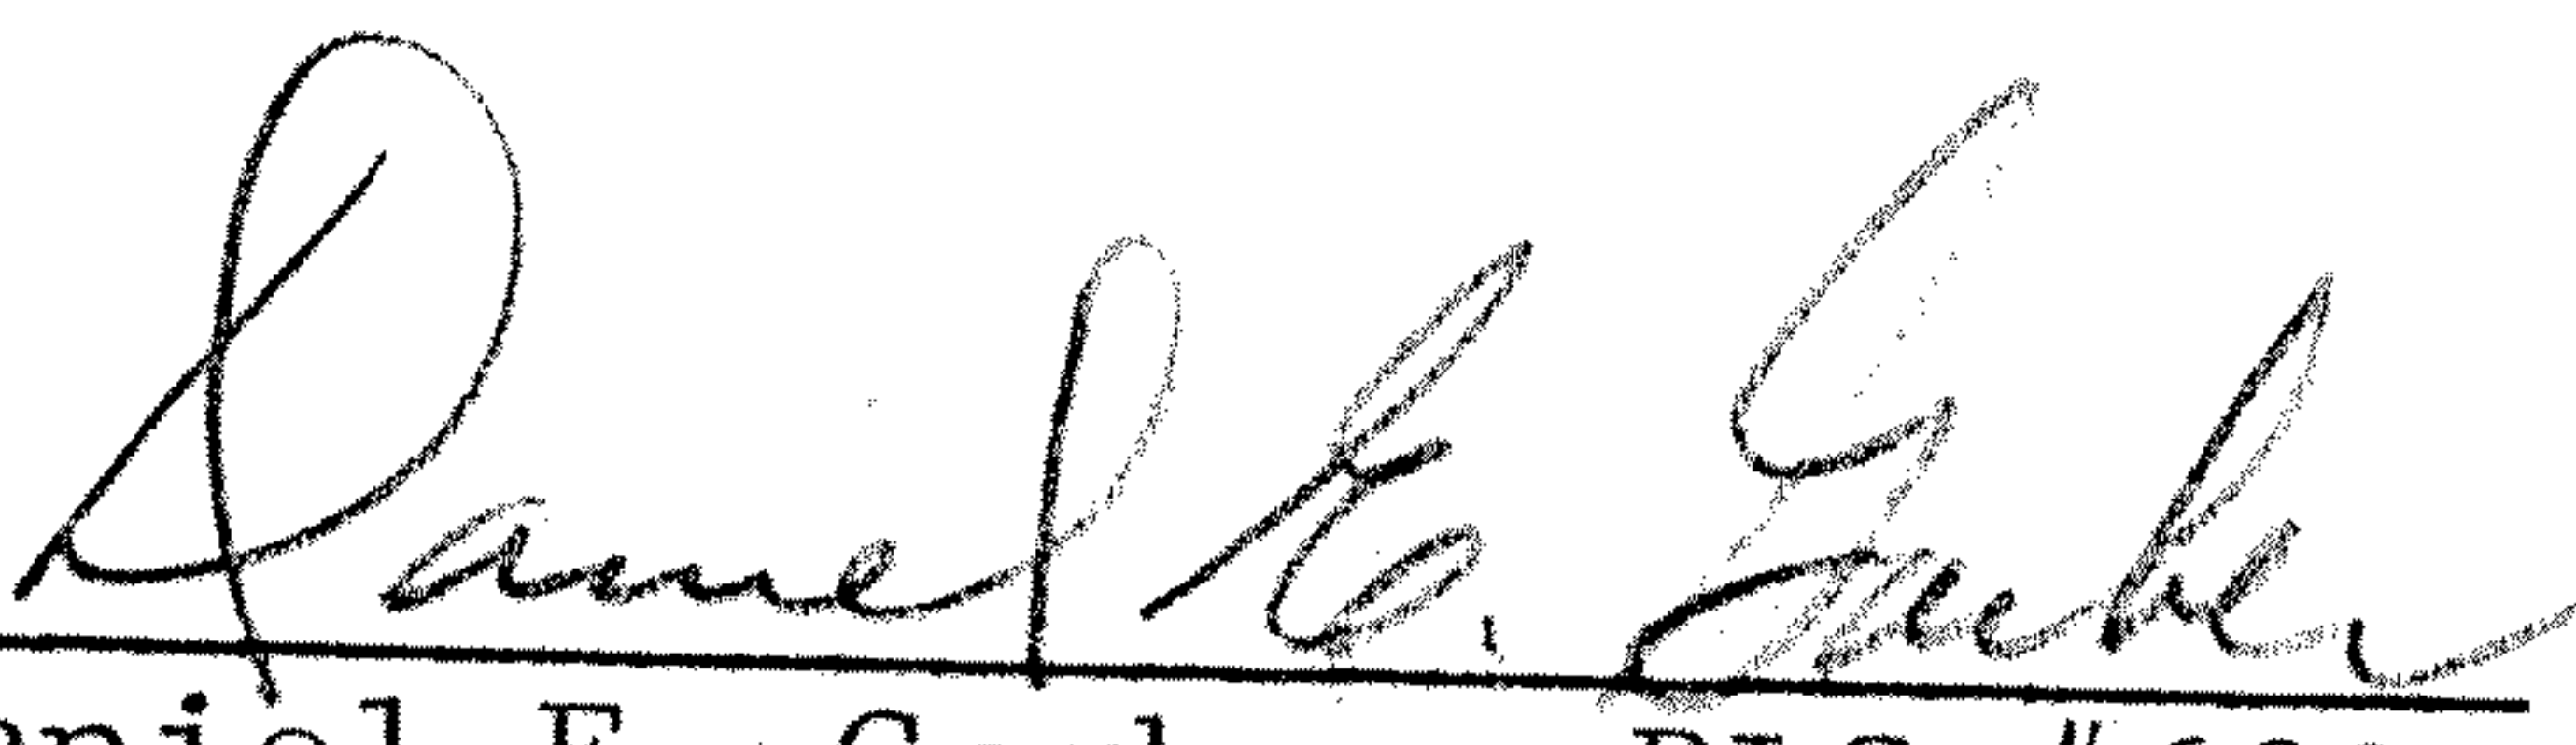
Daniel E. Garber RLS #683

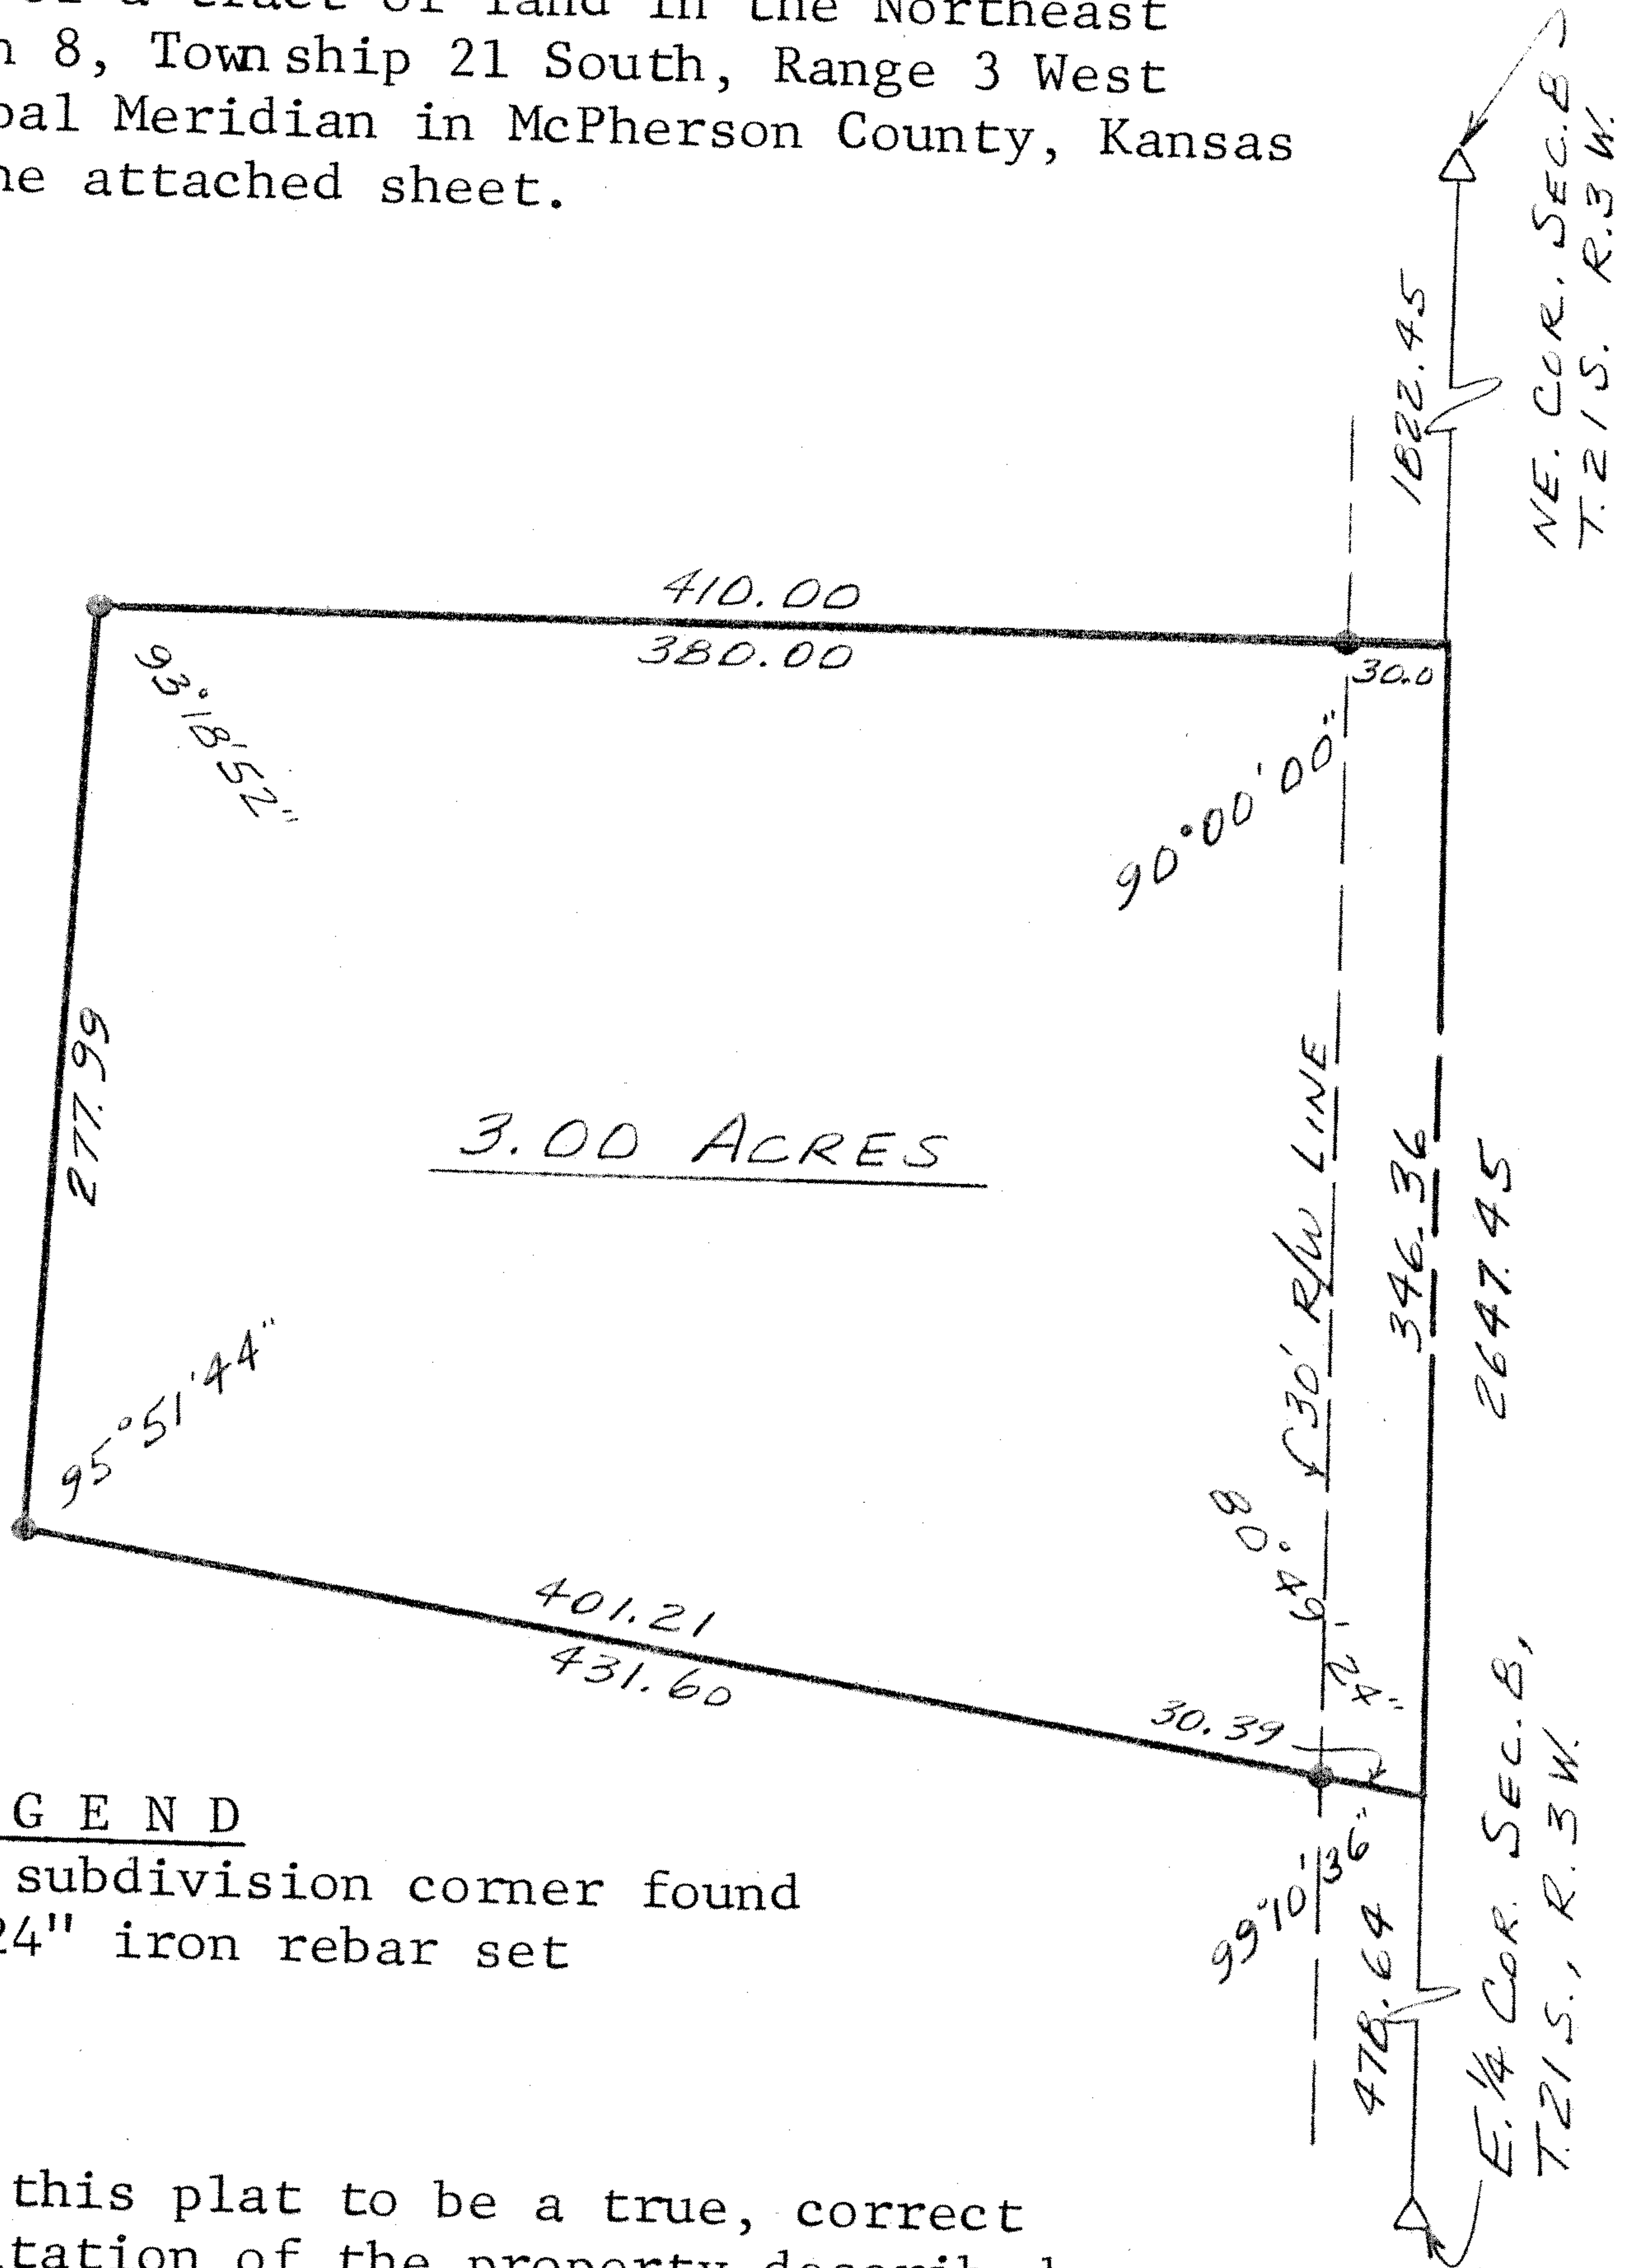

DESCRIPTION

Commencing at the Southeast corner of the North-east quarter ($NE\frac{1}{4}$) of Section 8, Township 21 South, Range 3 West of the 6th Principal Meridian; thence North along the East line of said $NE\frac{1}{4}$ 478.64 ft. for a point of beginning; thence with a deflection angle $80^{\circ}49'24''$ left-westerly 431.60 ft.; thence with a deflection angle $84^{\circ}08'16''$ right-North 277.99 ft.; thence with a deflection angle $86^{\circ}41'08''$ right-East 410.00 ft. to the East line of said $NE\frac{1}{4}$; thence with a deflection angle $90^{\circ}00'00''$ right-South along the East line of said $NE\frac{1}{4}$ 346.36 ft. to the point of beginning containing 3.00 acres in McPherson County, Kansas subject to a road right-of-way easement across the East 30.00 ft. thereof and any other easements of record.

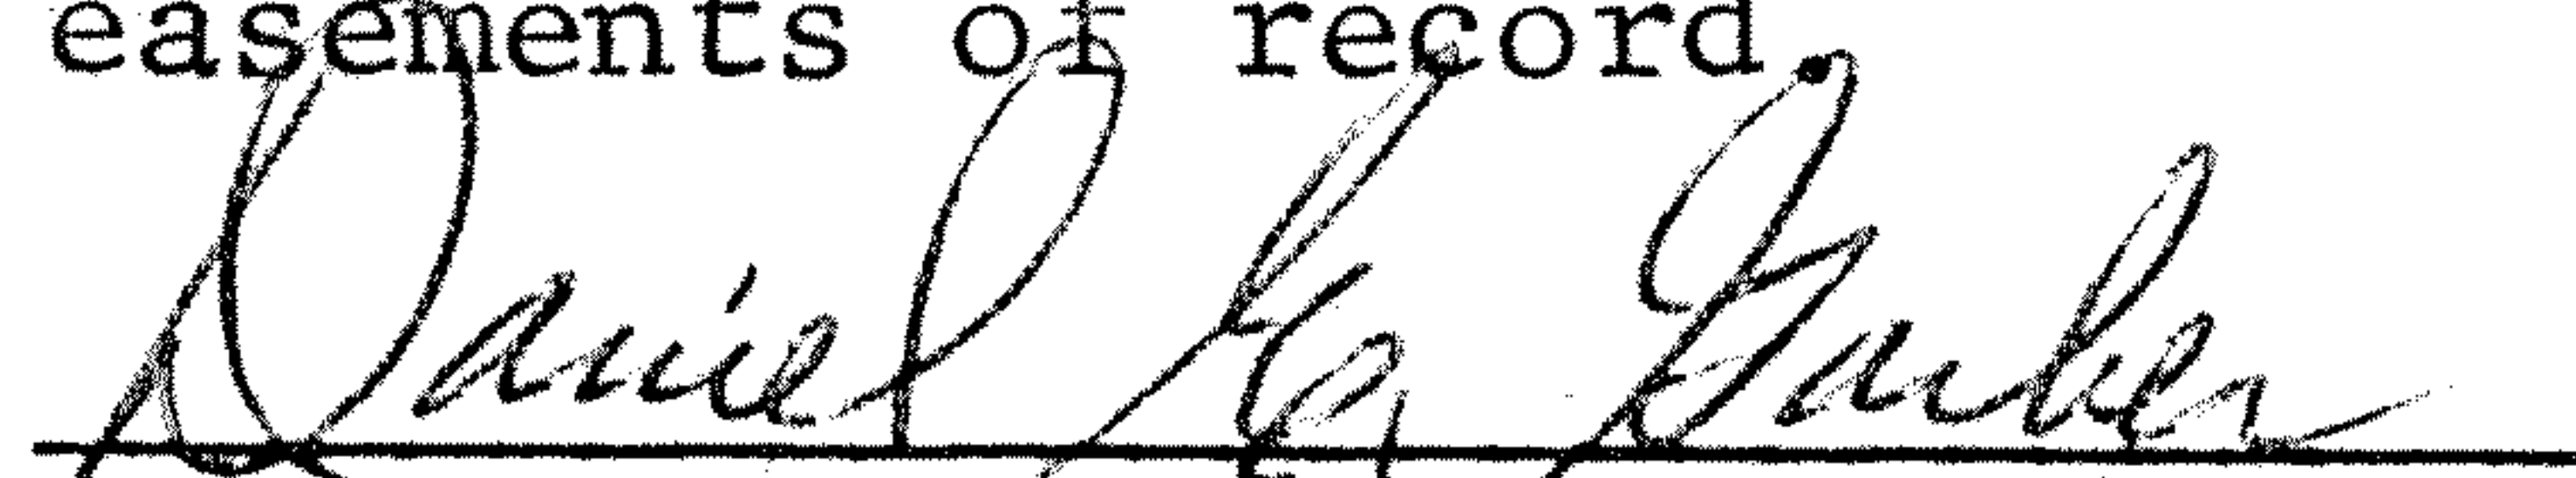
Daniel E. Garber RLS #683

Dated: July 23, 1984

