



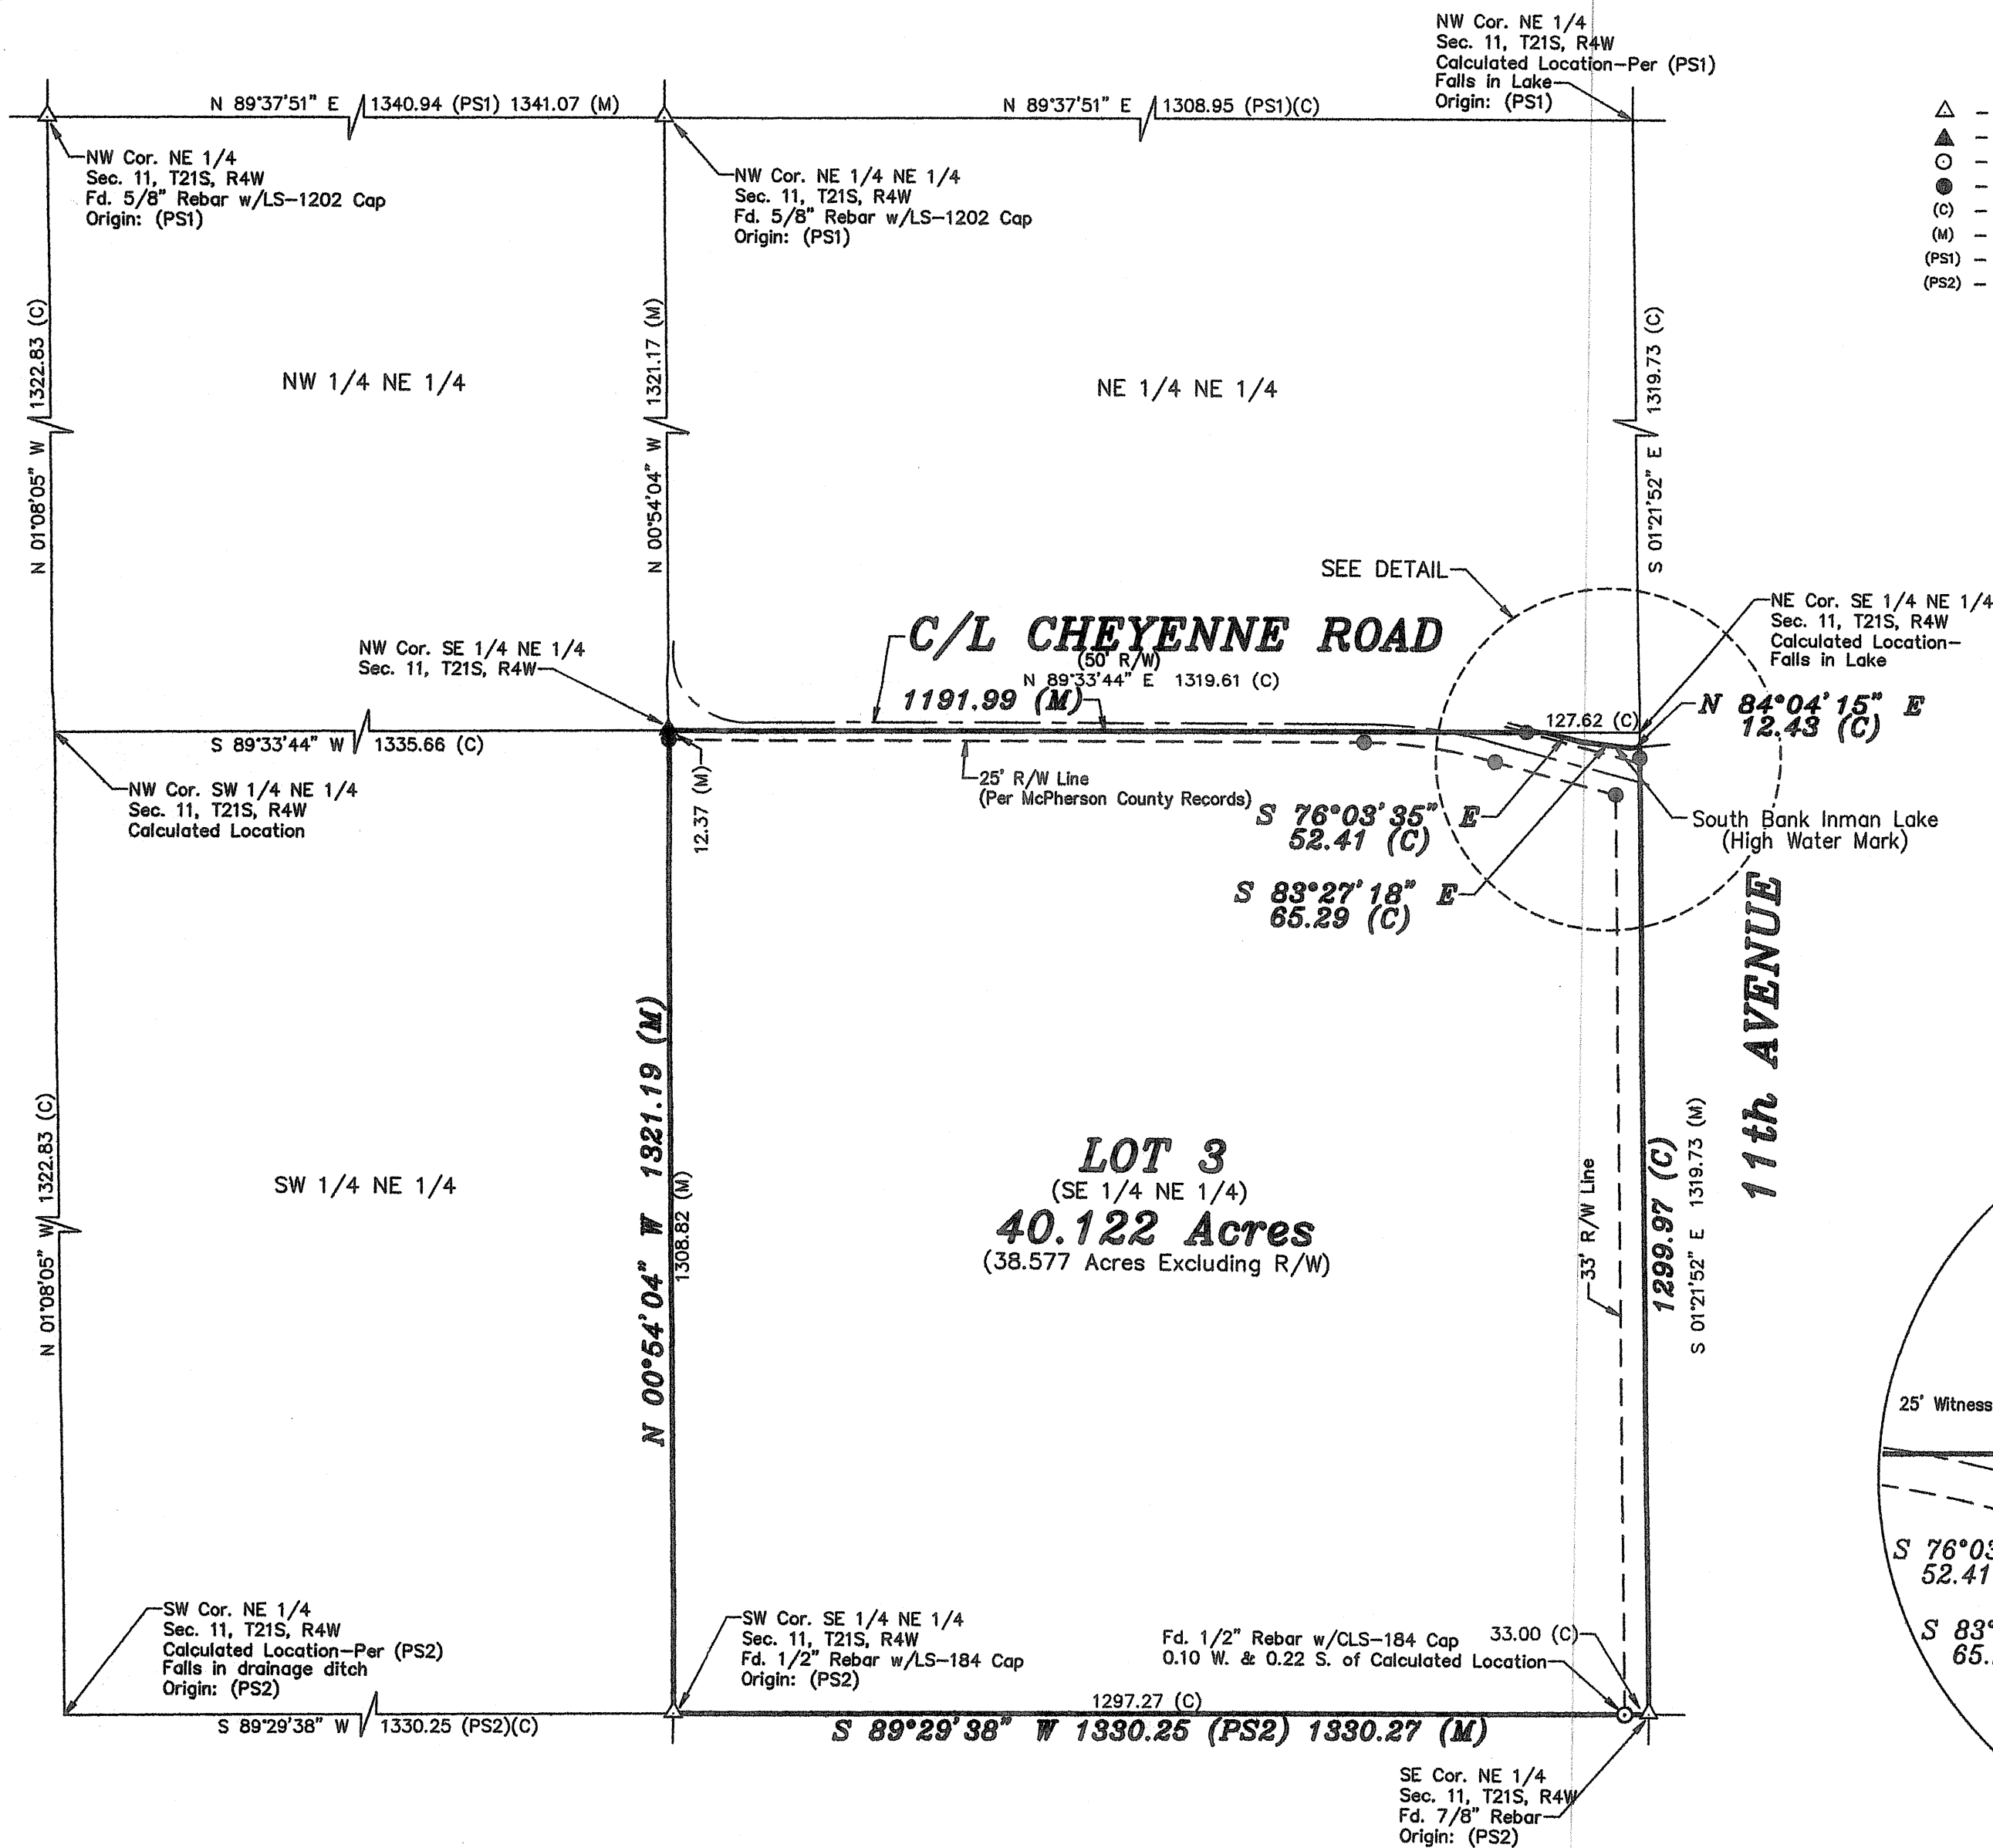

LEGEND

- △ - Sectional Monument Found
- ▲ - Section Monument Set (5/8" x 24" Rebar w/GSS Cap)
- - Survey Monument Found
- - 5/8" x 24" Rebar Set w/G.S.S. Cap
- (C) - Calculated
- (M) - Measured
- (PS1) - Previous Survey W.B. Heller LS-1202 5/16/2011
- (PS2) - Previous Survey Alpha Land Surveys CLS-184 9/6/2011

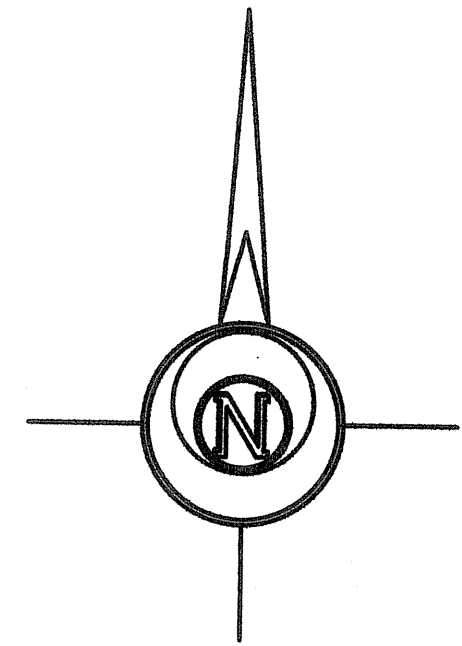

-200 0 200 400 600


BASIS OF BEARING = NAD 83 KANSAS SOUTH ZONE

DESCRIPTION OF RECORD:

Lot 3, Section 11, Township 21 South, Range 4 West of the 6th Principal Meridian, being all that part of the Southeast Quarter of the Northeast Quarter of Section 11, Township 21, Range 4, lying South of Lake Inman, McPherson County, Kansas.

SURVEYOR'S CERTIFICATE:

I hereby certify this plat to be a true, correct and complete representation of the property described hereon, as surveyed under my supervision, this 17th day of July, 2015.

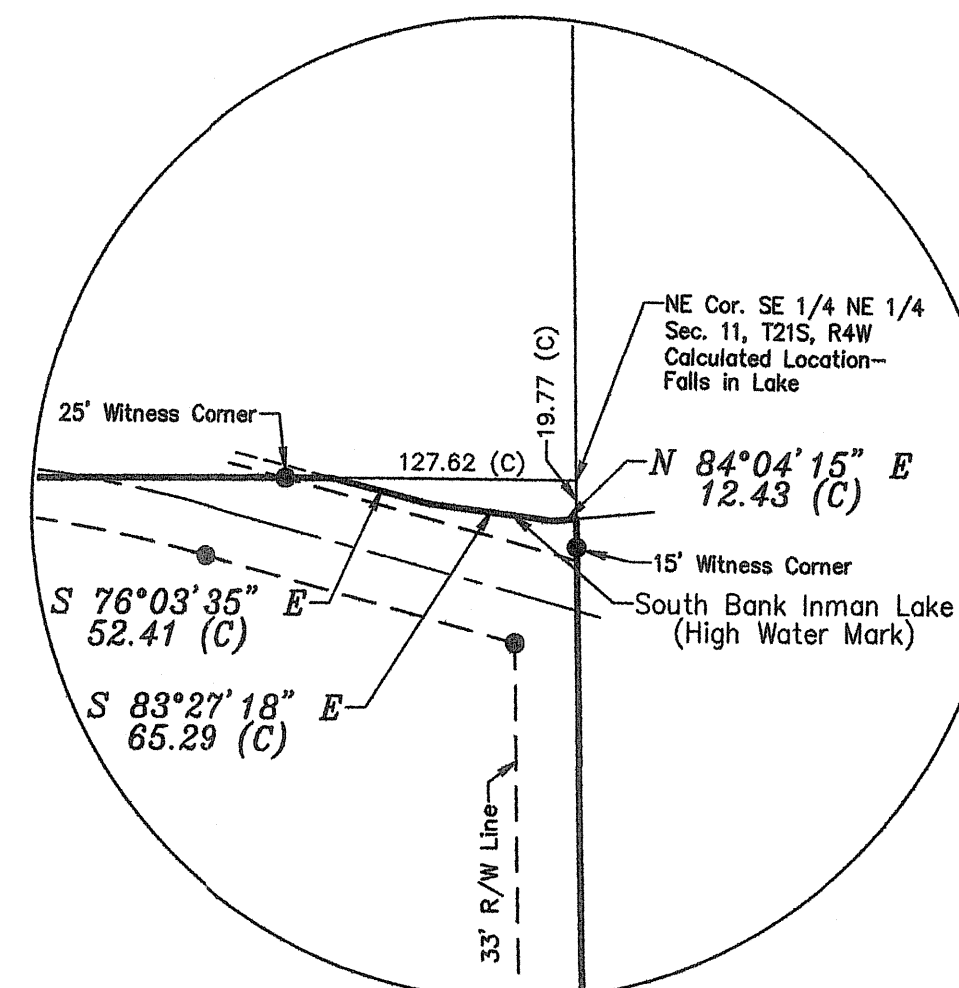

DETAIL
Scale 1"=100'

Prepared For: DALE SCHMIDT		Description: A PORTION OF THE NE 1/4 SECTION 11, T21S, R4W McPHERSON COUNTY, KS.	
Prepared By: GSS		Garber Surveying Service, P.A.	
HUTCHINSON (Main Office) 2908 North Plum St. 67502 Ph. 620-665-7032 Fax 620-663-7401			
McPHERSON (Branch Office) 115 East Marlin 67460 Ph. 620-241-4441 Fax 620-241-4458			
NEWTON (Branch Office) 511 North Poplar St. 67114 Ph. 316-283-5053 Fax 316-283-5073			
Drawn By: AL	Scale: 1"=200'	Date of Field Work: July 6, 2015	Job No:
Checked By: NDS	Date: 7/17/2015	Sheet 1 of 1 Sheet(s)	G2015-455