
## SURVEY A TRACT OF LAND IN SECTION 21 T21S-R4W MGRHERSON, KANSAS

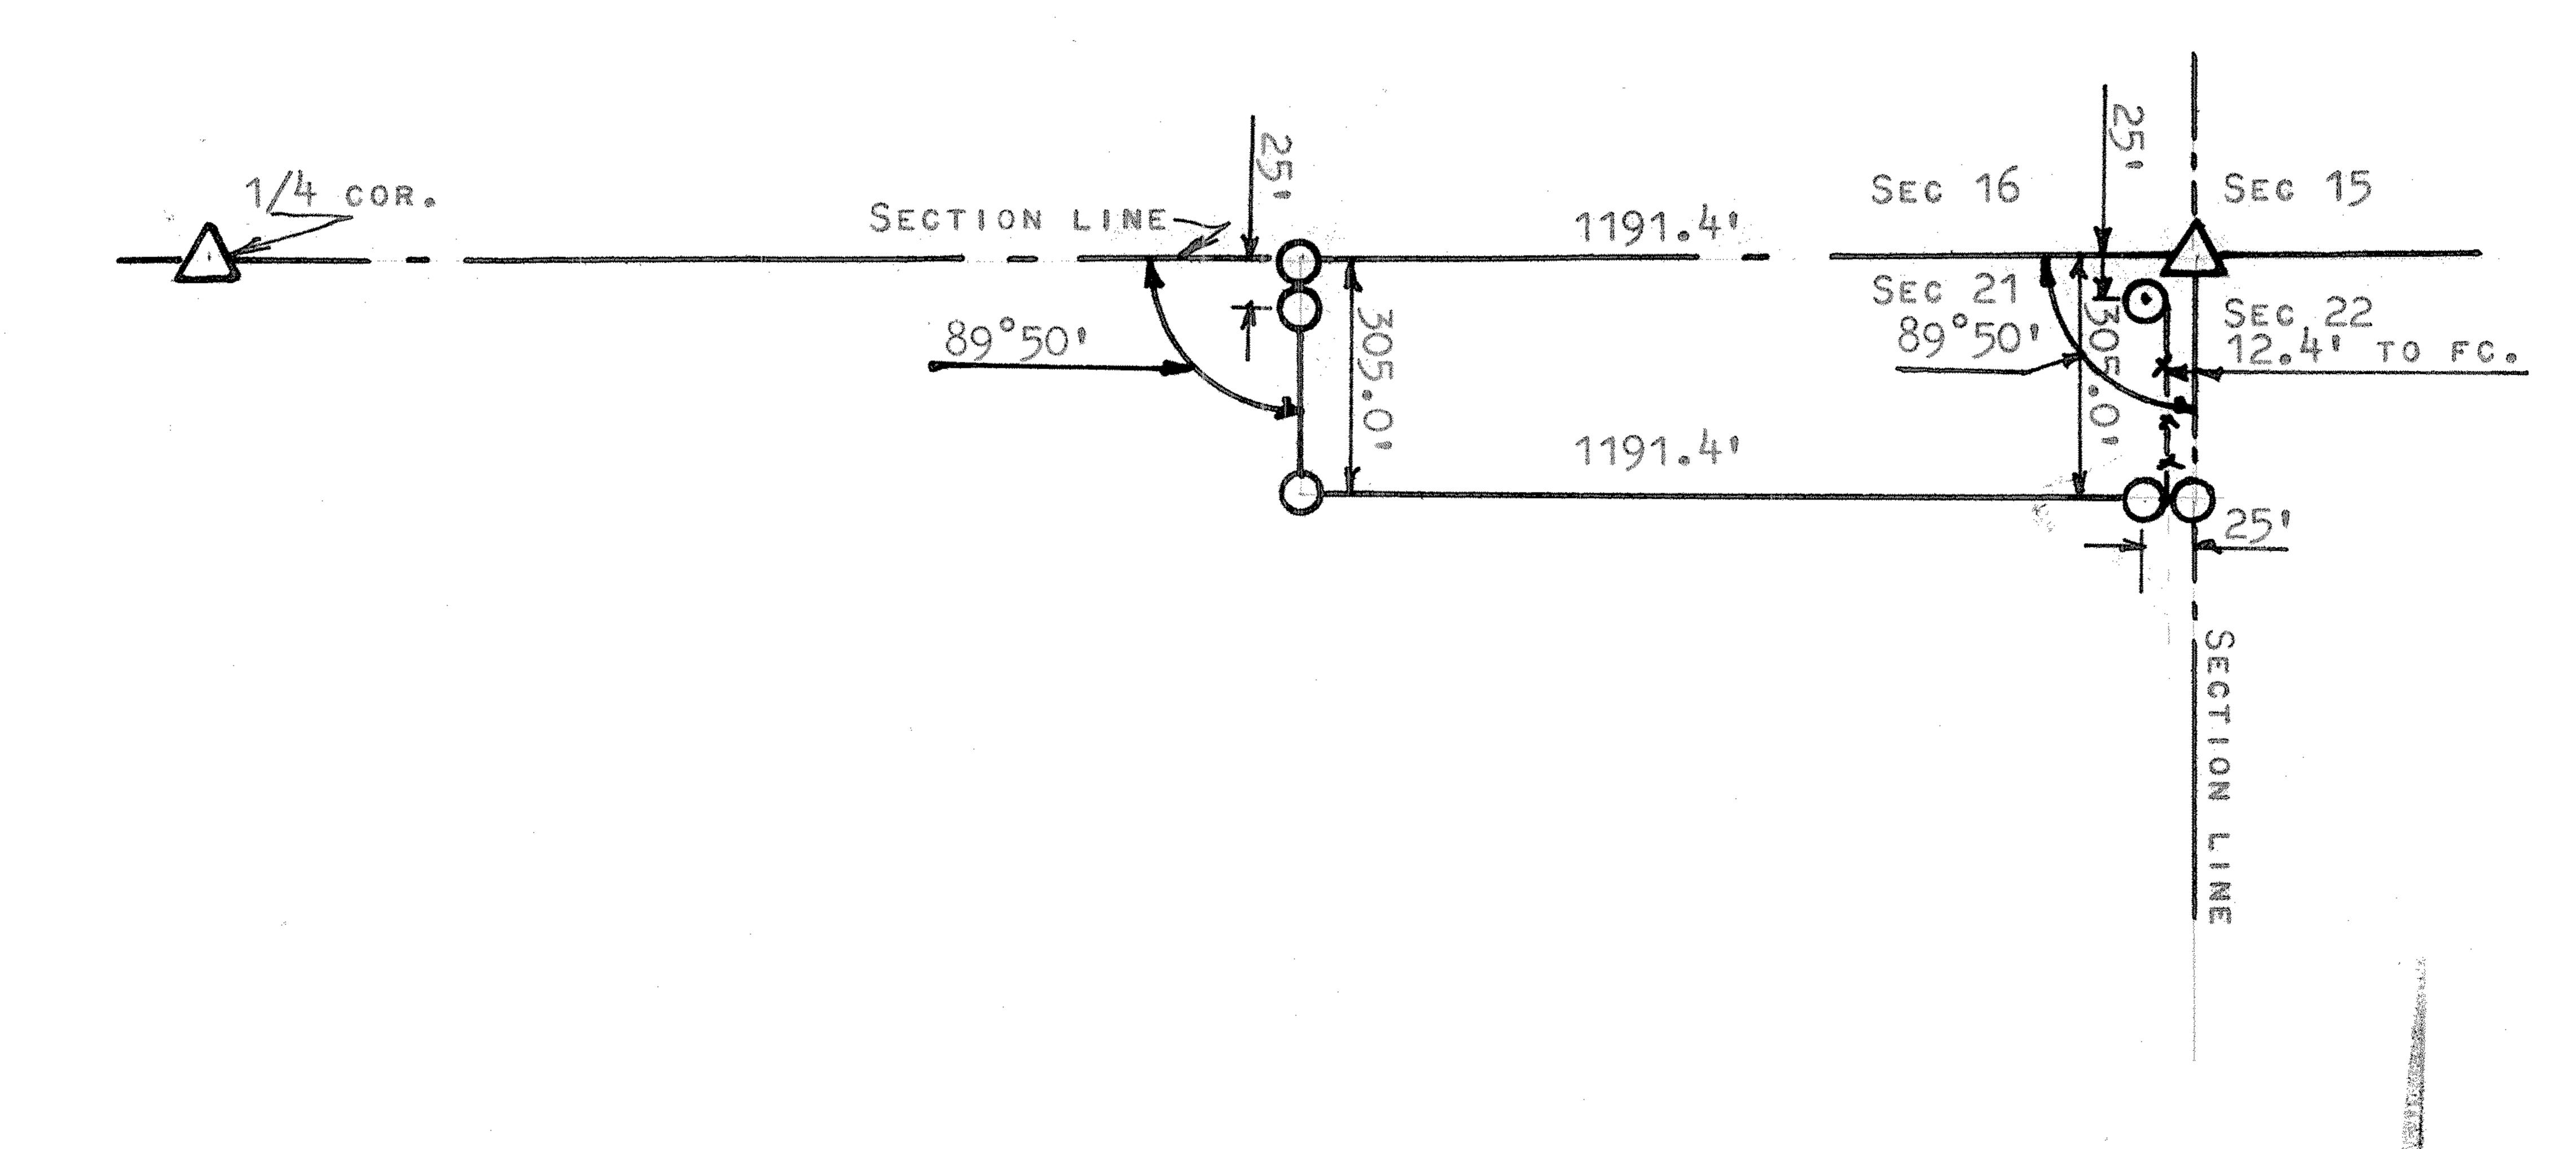

STONE FOUND THIS SURVEY

O PINS SET THIS SURVEY

STATE OF KANSAS () SS COUNTY OF MCPHERSON)

I, FRANCIS R. RANKIN LICENSED PROFESSIONAL ENGINEER OF THE STATE OF KANSAS, DO HERBY CERTIFY THAT UNDER MY SUPERVISION A SURVEY WAS MADE IN THE NE 1/4 SECTION 21 T21S-R5W OF THE 6TH P.M. AND DESCRIBED AS FOLLOWS:

BEGINNING AT THE COMMON CORNER OF SECTIONS 15,16, 21 & 22 T21S-R5W OF THE 6TH P.M., THENCE WEST 1191.4 FEETON SECTION LINE; THENCE SOUTH PARALLEL WITH EAST SECTION LINE 305.0 FEET; THENCE THENCE EAST PARALLEL WITH NORTH SECTION LINE 1191.4 FEET; THENCE NORTH ON SECTION LINE 305.0 FEET TO PLACE OF BEGINNING, SAID TRACT CONTAINS 8.3 ACRES MORE OR LESS, AND THAT THE ACCOMPANYING PLAT IS A TRUE EXHIBIT OF SAID SURVEY AS FAR AS IT IS KNOWN TO ME.

SURVEY CALLED FOR BY LE ROY PETERSON

SIGNED THIS 5. DAY OF APROL, 1965