


PROPOSED ROAD RIGHT-OF-WAY
AND ENTRANCE ACCESS INTO HOMESTEAD
IN NW 1/4 SECTION 25, T21S-R4W



 

McPHERSON COUNTY

DEPARTMENT OF PUBLIC WORKS

Title: Preliminary Survey

Project: Herdman Ent

Job No.: _____

Date: Aug. 1995

By: DK

Checked By: _____

Sheet: _____ of _____

NE Cor Sect 25, 21-4

5/8" Rebar

32.4 SE to E RCP

30.6 NE to E RCP

32.5 NE to top of T Riser

E 1/4 Cor Sect 25, 21-4

5/8 Rebar

22.80 E to E Square RCB

32.80 NE to E Square RCB

30.2 ESE to E Hedge Post (2")

2.5 E to E Exist Twp Rd

SE Cor Sect 25, 21-4

RR Spike


50.75 SW to Spk & wshr in PP

56.2 SW to Top of T.R.

30.8 S to Line PP West

E Co Rd

SURVEY SECT 25, 21-4

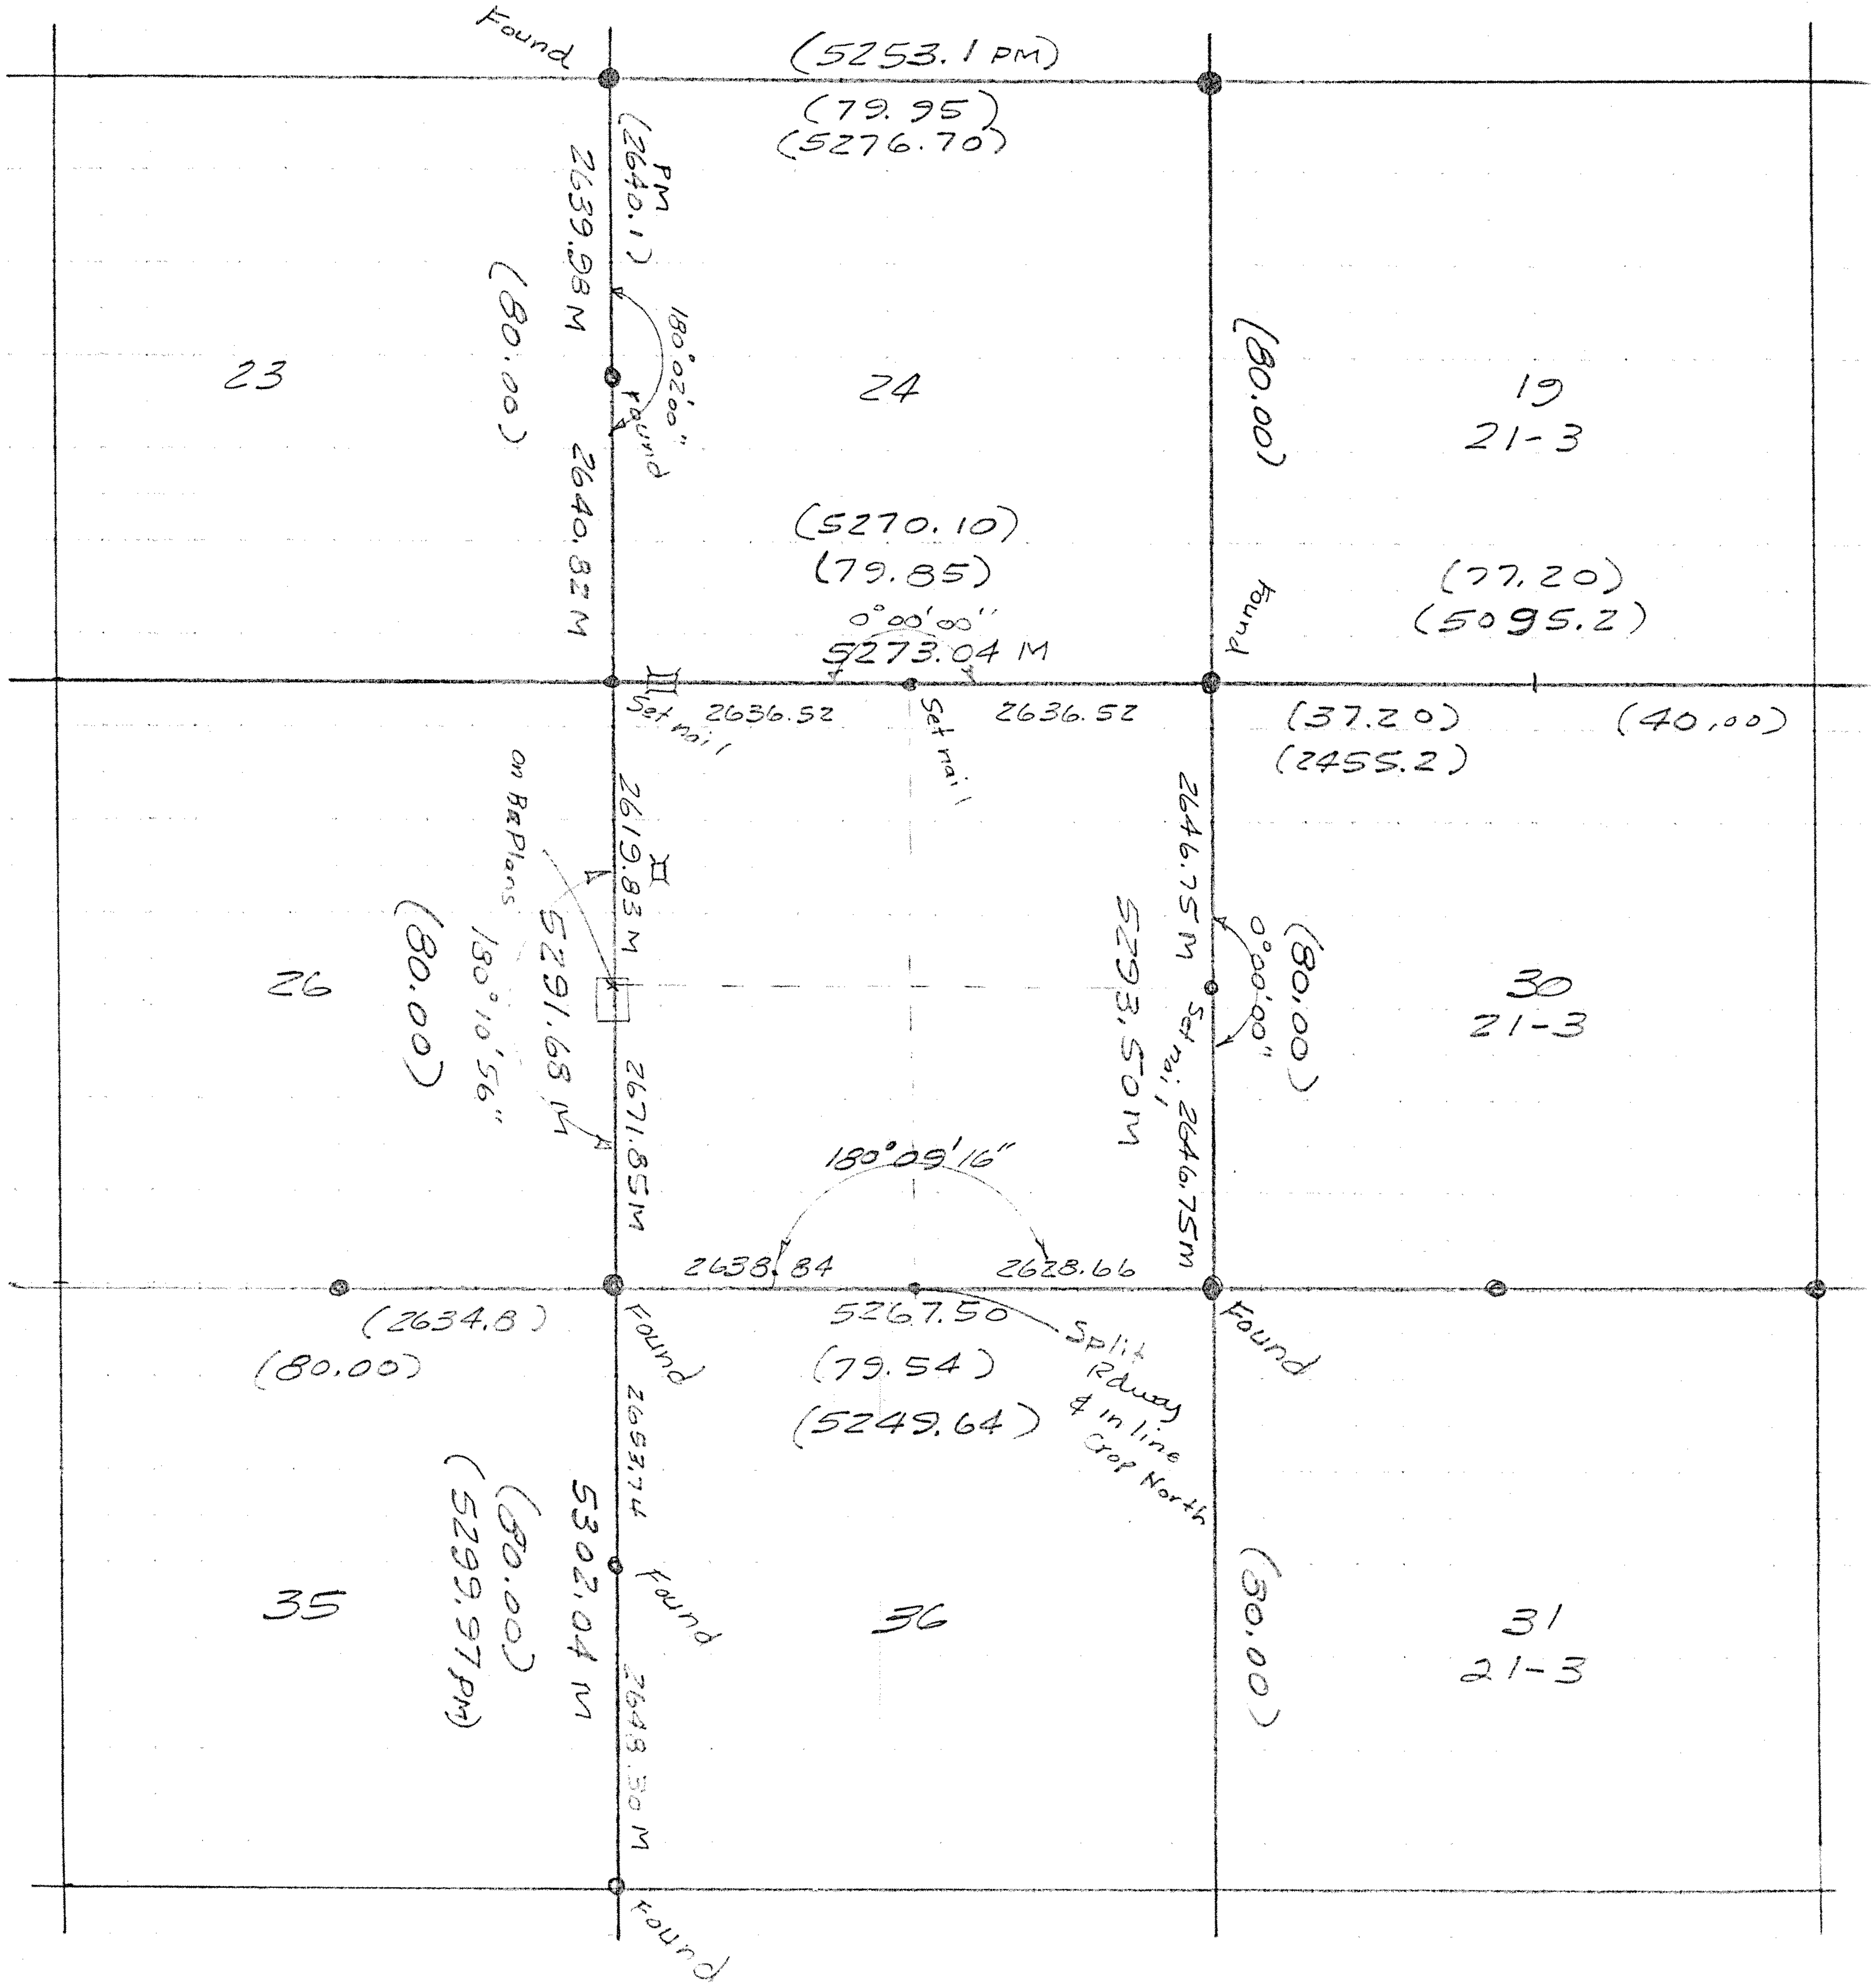



McPHERSON COUNTY

DEPARTMENT OF PUBLIC WORKS

Title: _____

Project: _____

Job No.: _____

Date: _____

By: _____

Checked By: _____

Sheet: _____ of _____

S¹/₄ Cor Sect 25, 21-4

RR Spike

28.4 NE to E. End Iron Pipe

34.6 NW to W. End Iron Pipe

2.9 N. to E. Co Rd.

26.4 S. to Line PP West